


AYERS SAINT GROSS

ARCHITECTS + PLANNERS

800 EYE STREET, SUITE 600
WASHINGTON, DC 20001
PHONE: (202) 628-1033
FAX: (202) 628-1034

STRUCTURAL ENGINEER Robert Silman Associates 1053 31st Street, NW Washington, DC 20007 Phone: (202) 333-6200 x 200 Fax: (202) 315-3015	CIVIL ENGINEER Rummel, Klagge & Kohl, LLP 81 Mosier Street Baltimore, MD 21217 Phone: (410) 728-2900 Fax: (410) 728-2634
ME/EP ENGINEER James Peery Associates 3112 Lord Baltimore Drive Baltimore, Maryland 21244-2871 Phone: (410) 265-4100 Fax: (410) 298-8620	LANDSCAPE ARCHITECT Michael Vergosen Landscape Architects 102 King Street Alexandria, VA 22314 Phone: (703) 836-2507 Fax: (703) 836-5505

STAMP

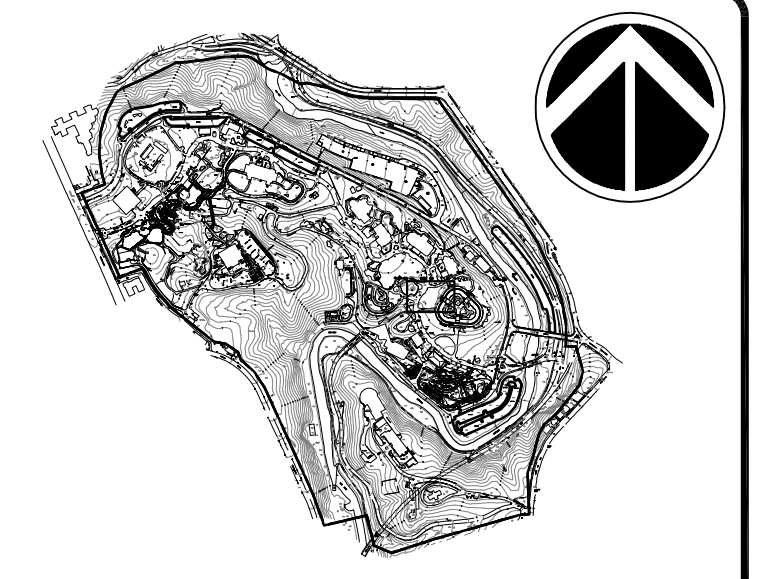


KEY PLAN



DRAWING SCALE

DATE	SUBMISSION
8/14/12	REDESIGN
REVISION 1	REVISION
REVISION 2	
REVISION 3	
REVISION 4	
REVISION 5	
REVISION 6	

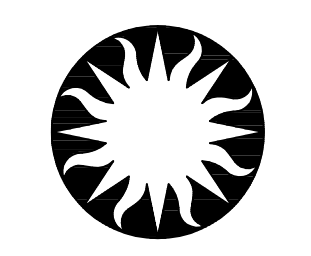

Smithsonian
Institution


Office of Facilities Engineering and Operations
600 Maryland Avenue S.W. Suite 5001
Washington DC 20024-2520

BUILDING NAME: NATIONAL ZOOLOGICAL PARK
ADDRESS: 3001 CONN. AVENUE, NW
WASHINGTON DC 20008

PROJECT TITLE: NZP INSTALL CAROUSEL
PAVILION IN LOWER PARK
OFD PROJECT NUMBER: 1133115
A/E PROJECT NUMBER: 21186.00

DRAWING TITLE: DETAILED SITE PLAN
DRAWING TYPE: LANDSCAPE
WORKING STAFF: DH DW BC
DESIGNED BY: DRAWN BY: CHECKED BY:

SHEET NO. L 2 02
DISCIPLINE TYPE SEQUENCE

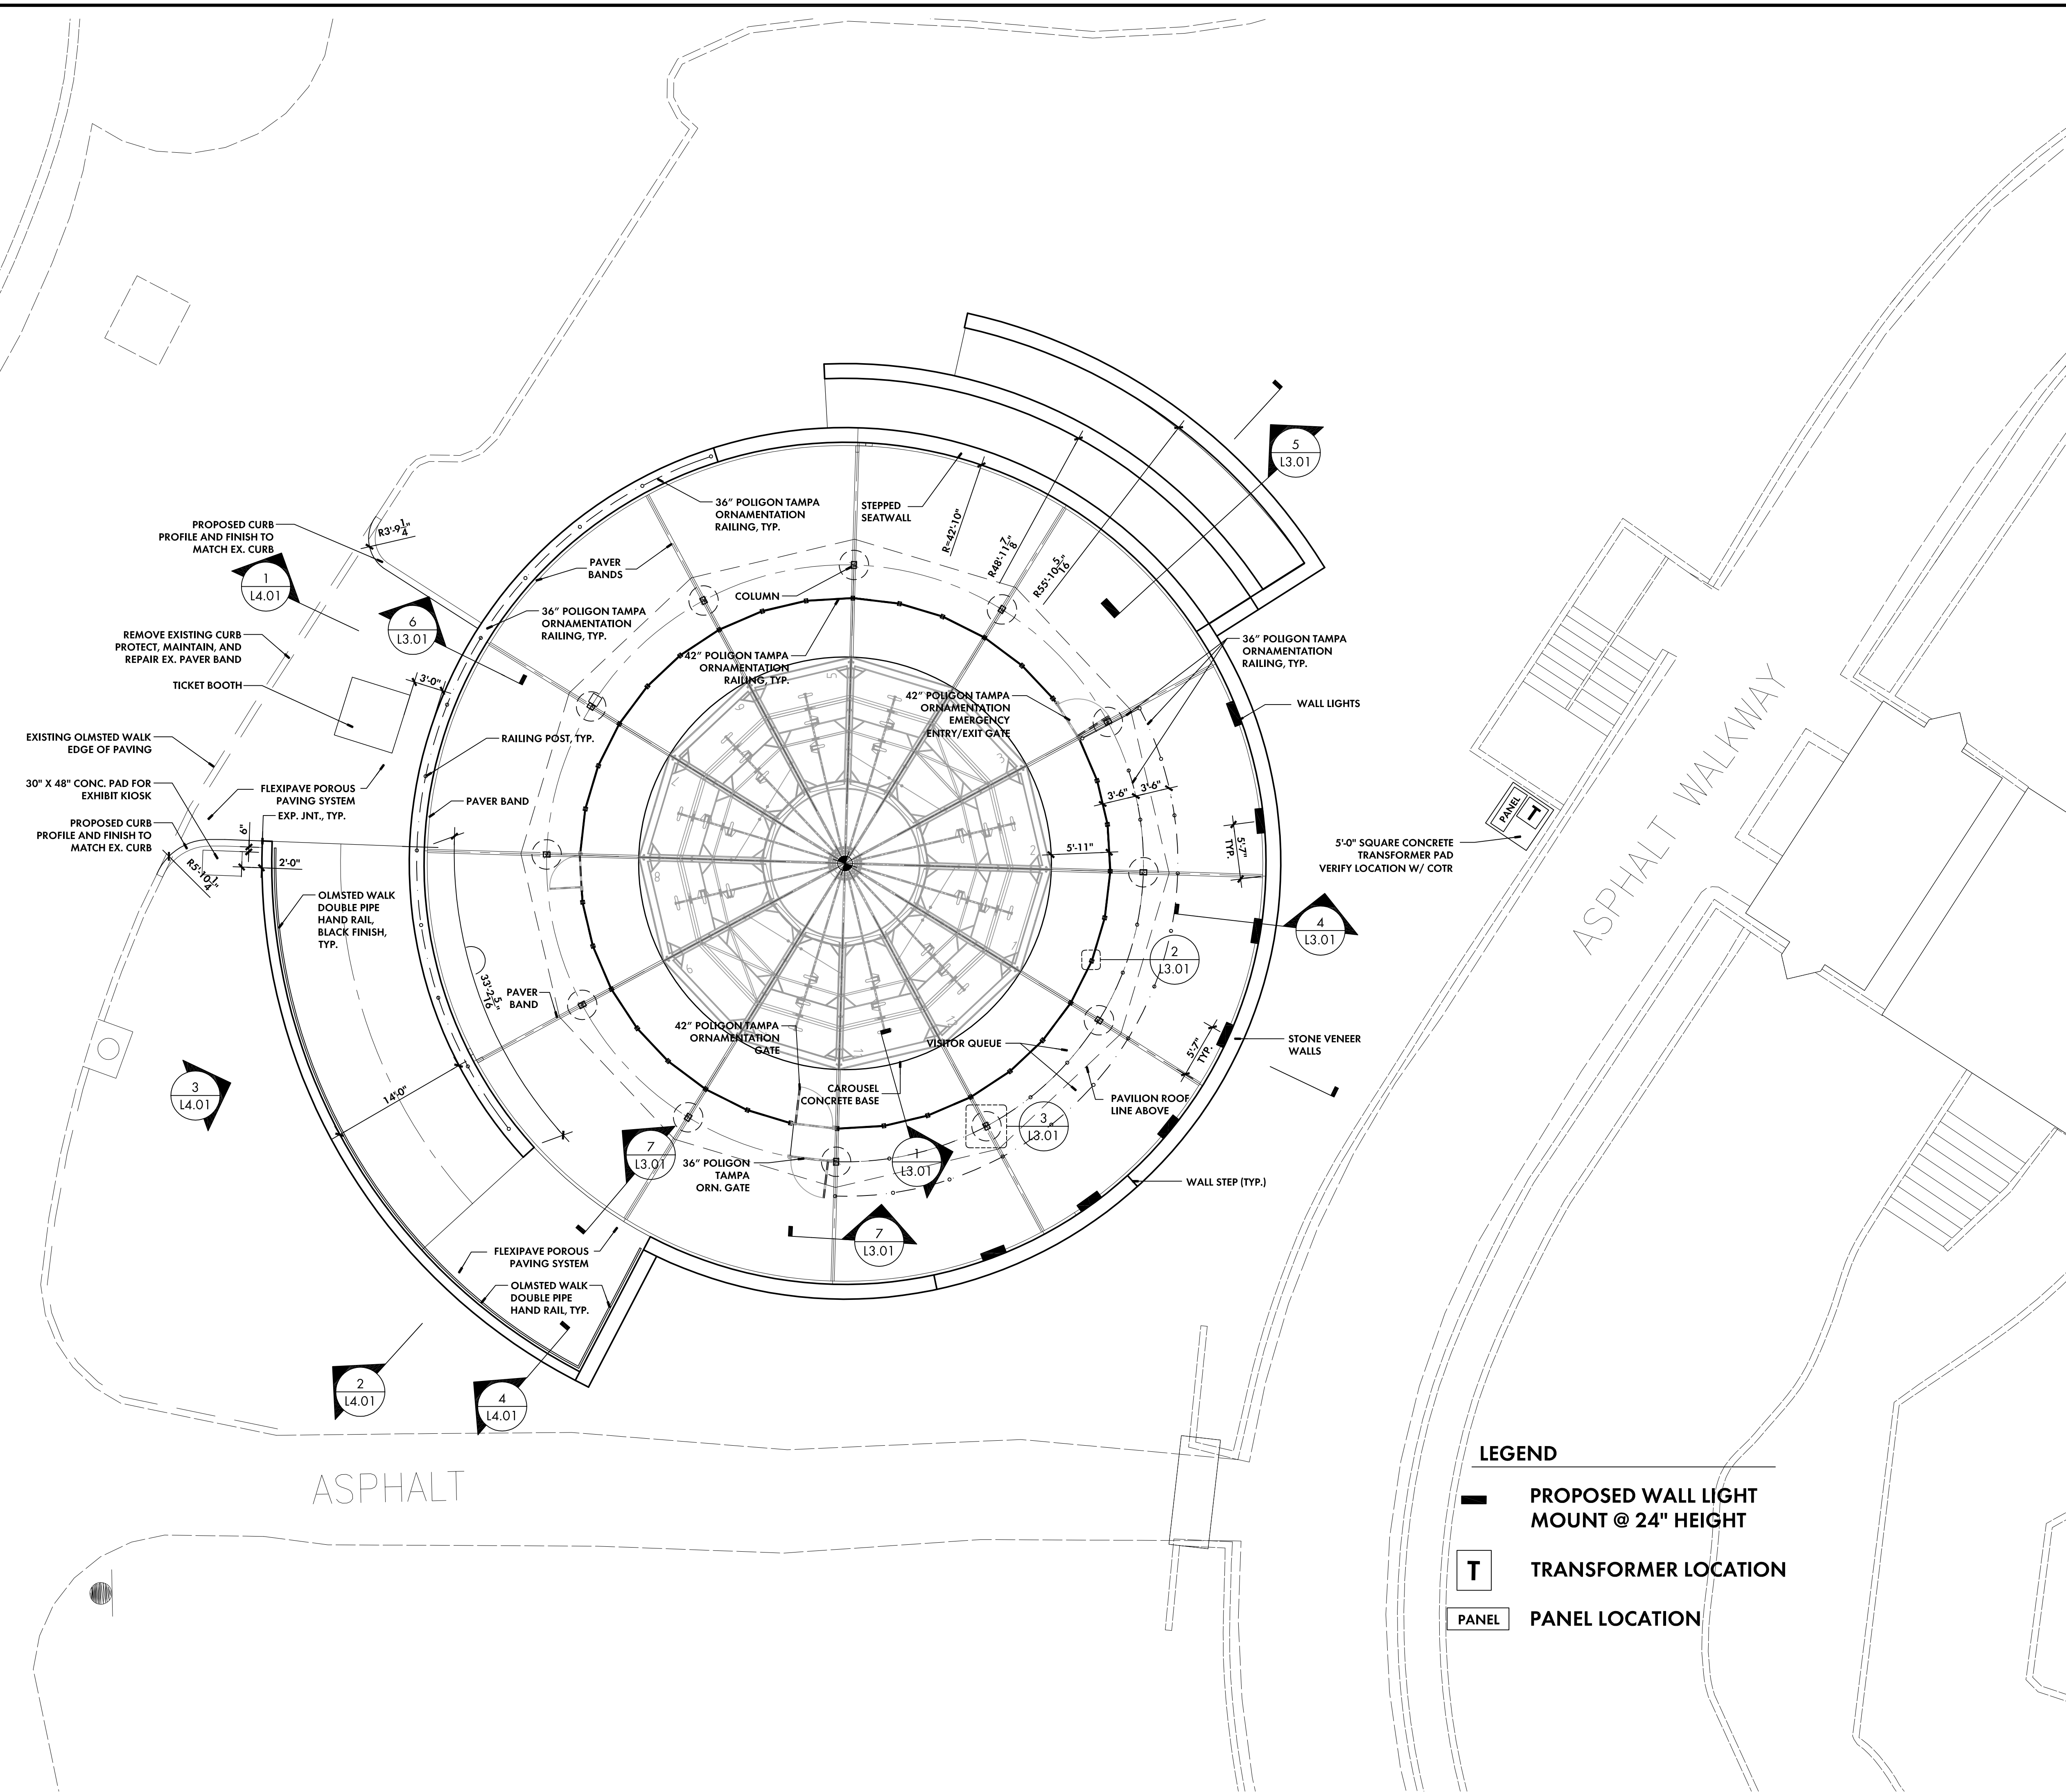

- LEGEND**
- PROPOSED WALL LIGHT MOUNT @ 24" HEIGHT
 - TRANSFORMER LOCATION
 - PANEL LOCATION

8/14/12