
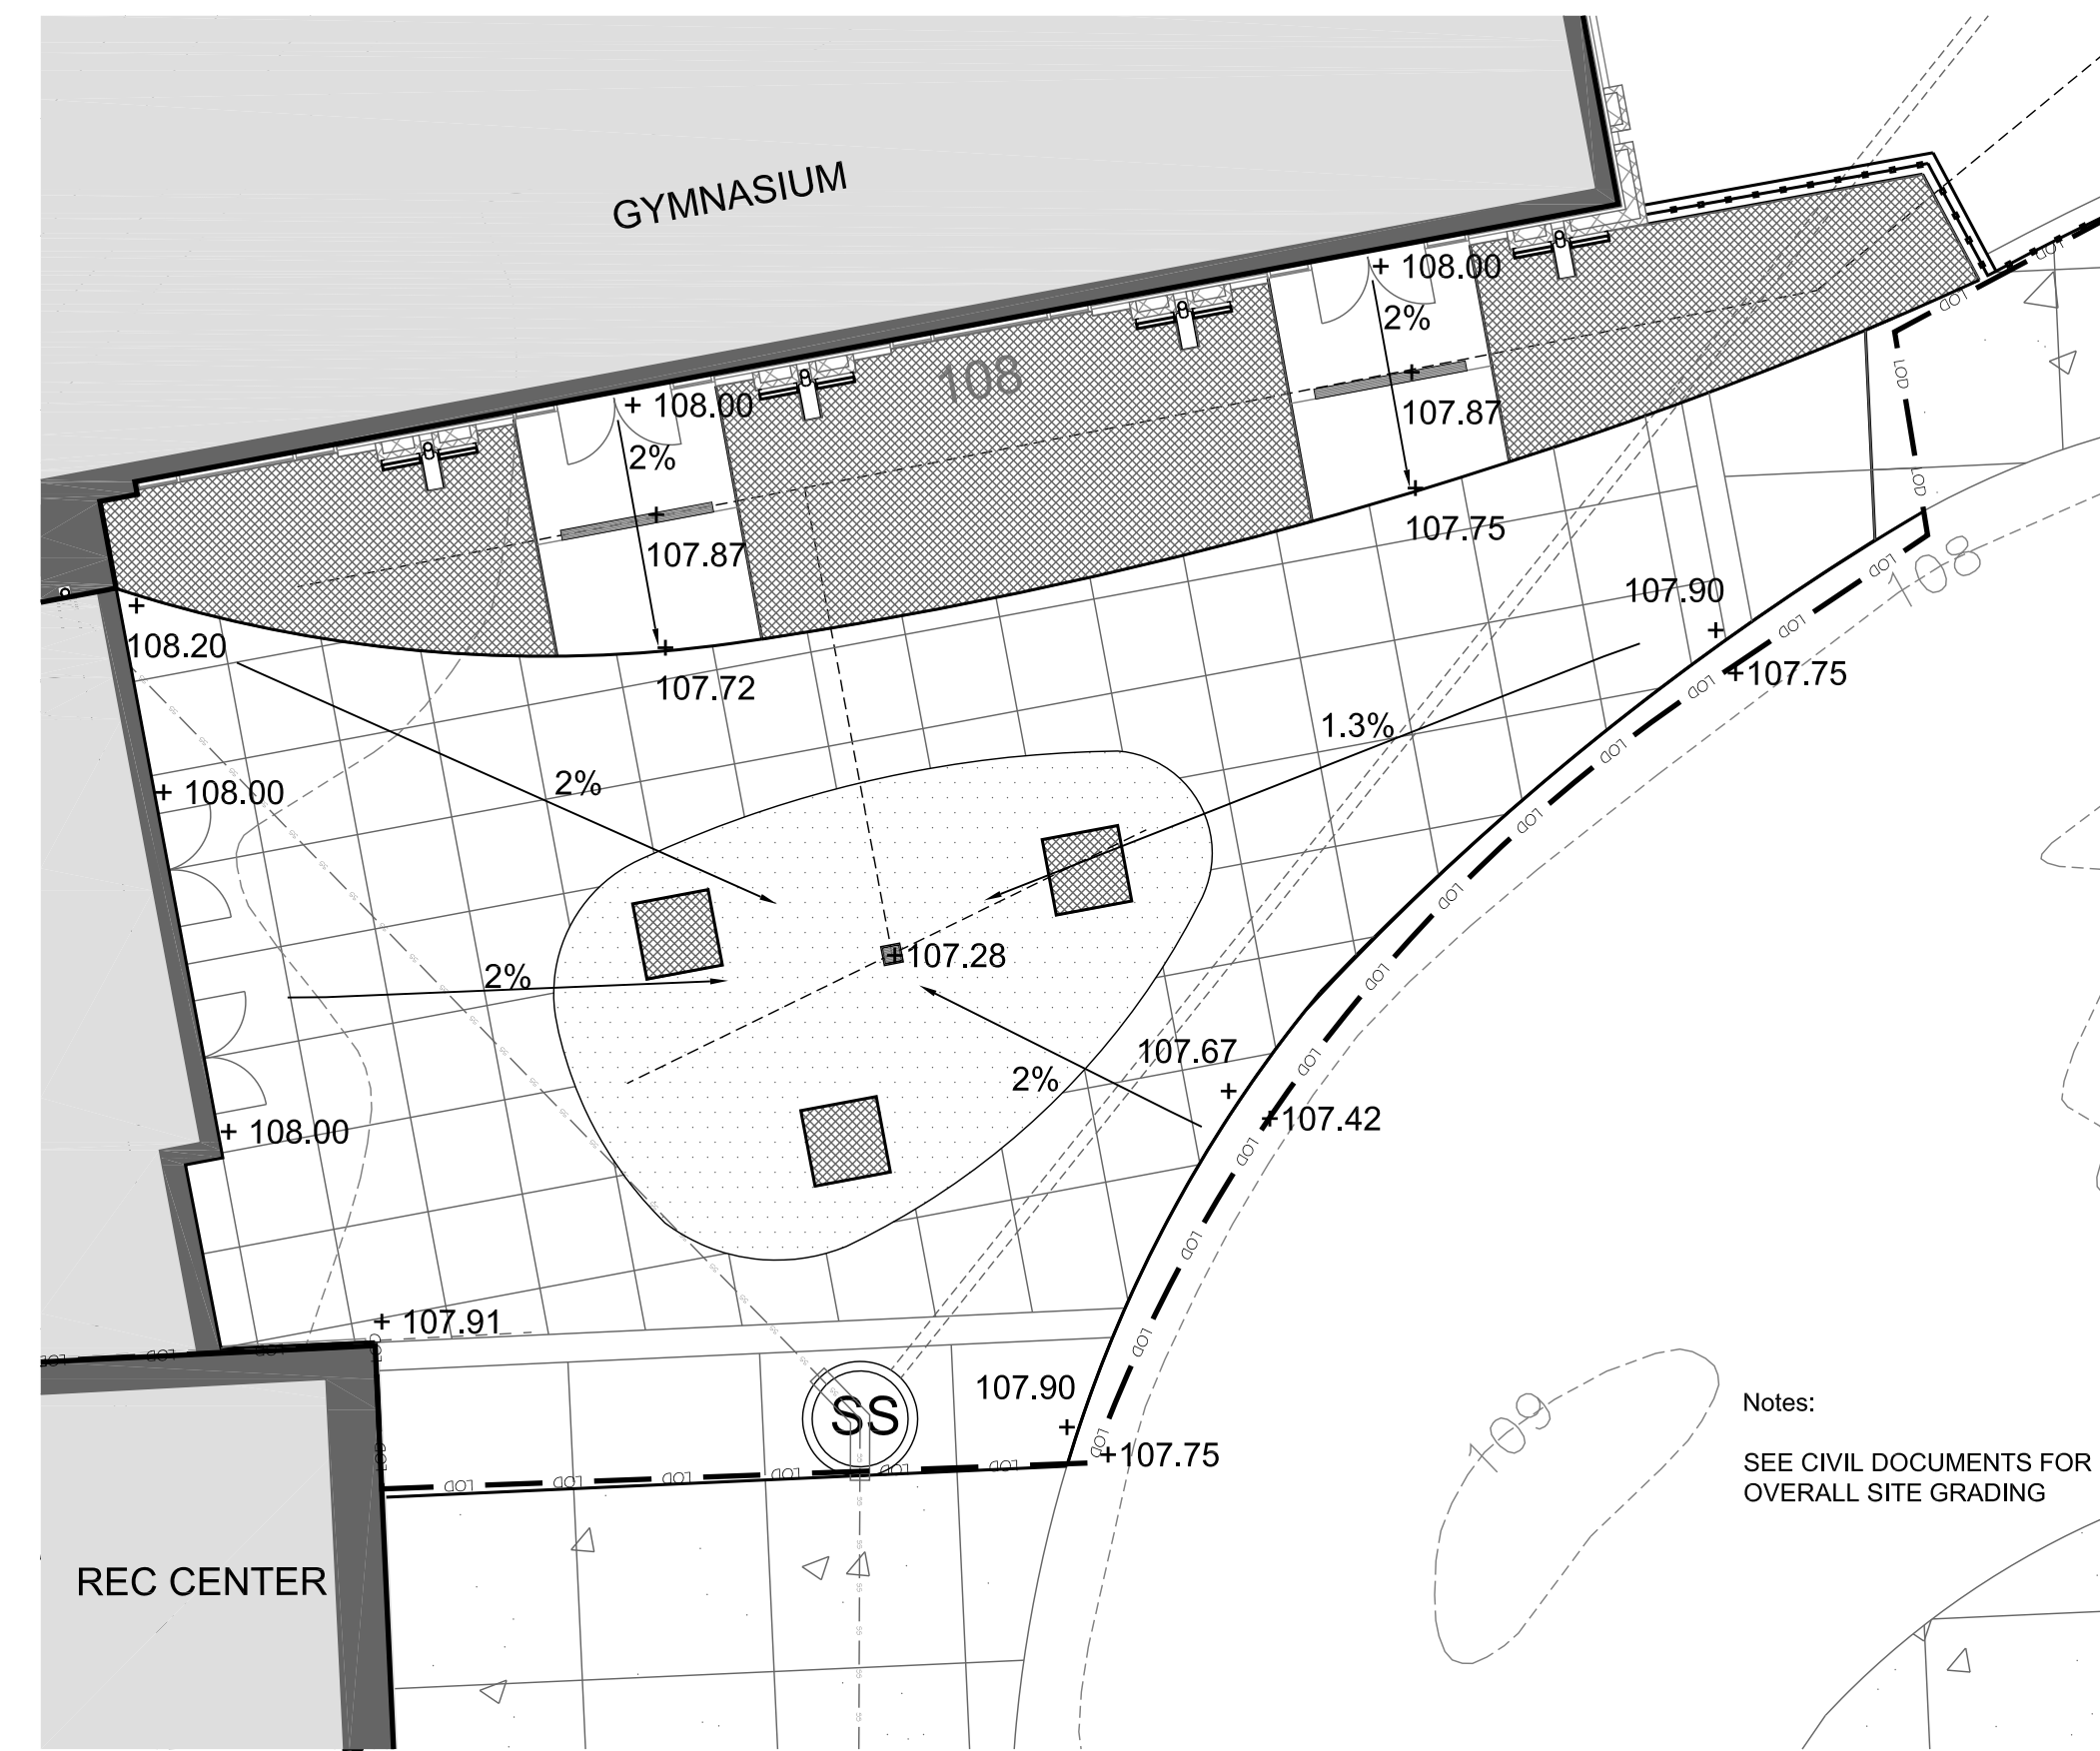



1 Plaza Materials Plan

Scale: 1" = 10'

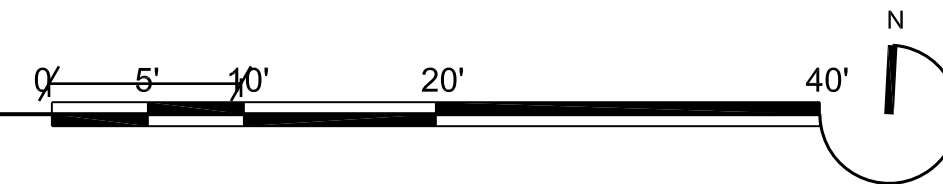

2 Plaza Grading Plan

Scale: 1" = 10'

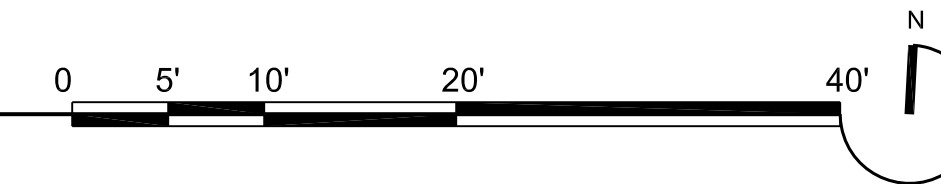

KEY PLAN


KEYNOTES LISTED ON THIS SHEET ARE FOR CONVENIENCE ONLY. REFER TO SHEET CS.2 FOR COMPLETE LIST.

- 033000-B CONCRETE SLAB ON GRADE (SEE STRUCTURAL FOR MORE INFORMATION)
- 033000-E POROUS GRAVEL FILL (SEE STRUCTURAL FOR MORE INFORMATION)
- 076200-B 5" ROUND ALUMINUM DOWN SPOUT
- 076200-C CONCRETE SPLASH BLOCK
- 321443 POROUS PAVING
- 323119 FENCE
- 329113-A EXISTING SOIL WITH AMENDMENTS
- 329113-B IMPORTED SOIL
- 329113-C STRUCTURAL SOIL
- 329300-A MULCH
- 329300-B TREE STABILIZATION
- 329300-C PLANTER DRAINAGE GRAVEL
- 329300-D PLANTER FILTER FABRIC
- 329300-E PLANTER RESTRAINING EDGE

LEGEND


- (P1)** CAST IN PLACE CONCRETE (033000-B), SEE CIVIL
- (P2)** ³/_{1/2} POROUS PAVING
- PLANTING AREA
- P.O.B. POINT OF BEGINNING
- ALIGN
- EXPANSION JOINT
- UNDERDRAIN

95% CONSTRUCTION DOCUMENT SUBMISSION

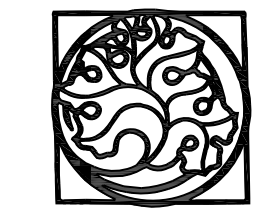

MAHAN RYKIEL ASSOCIATES INC.
Landscape Architecture
Urban Design, Planning

GWVO, INC.

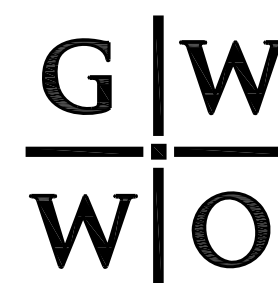

ARCHITECTS
800 WYMAN PARK DRIVE, SUITE 300
BALTIMORE, MARYLAND 21211, 410.332.1009

© 2012 GWVO INC.

I CERTIFY THAT THESE DOCUMENTS WERE PREPARED OR APPROVED BY ME, AND THAT I AM A DULY LICENSED ARCHITECT UNDER THE LAWS OF THE STATE OF MARYLAND. LICENSE NUMBER: 9095, EXPIRATION DATE: 6/30/12.

Revisions:		
No.	Date	Description

Project Title
RITA CHURCH COMMUNITY CENTER GYMNASIUM
BALTIMORE CITY DEPARTMENT OF RECREATION & PARKS
CONTRACT NO. RP 11864



Job No.	1115	JW	Drawn
Scale	AS INDICATED	JTT	Checked
Date	APRIL 20, 2012	JTT	Approved
Drawing Title	Drawing Number		

HARDSCAPE ENLARGEMENTS
L1.2



3 Plaza Layout Plan

Scale: 1" = 10'

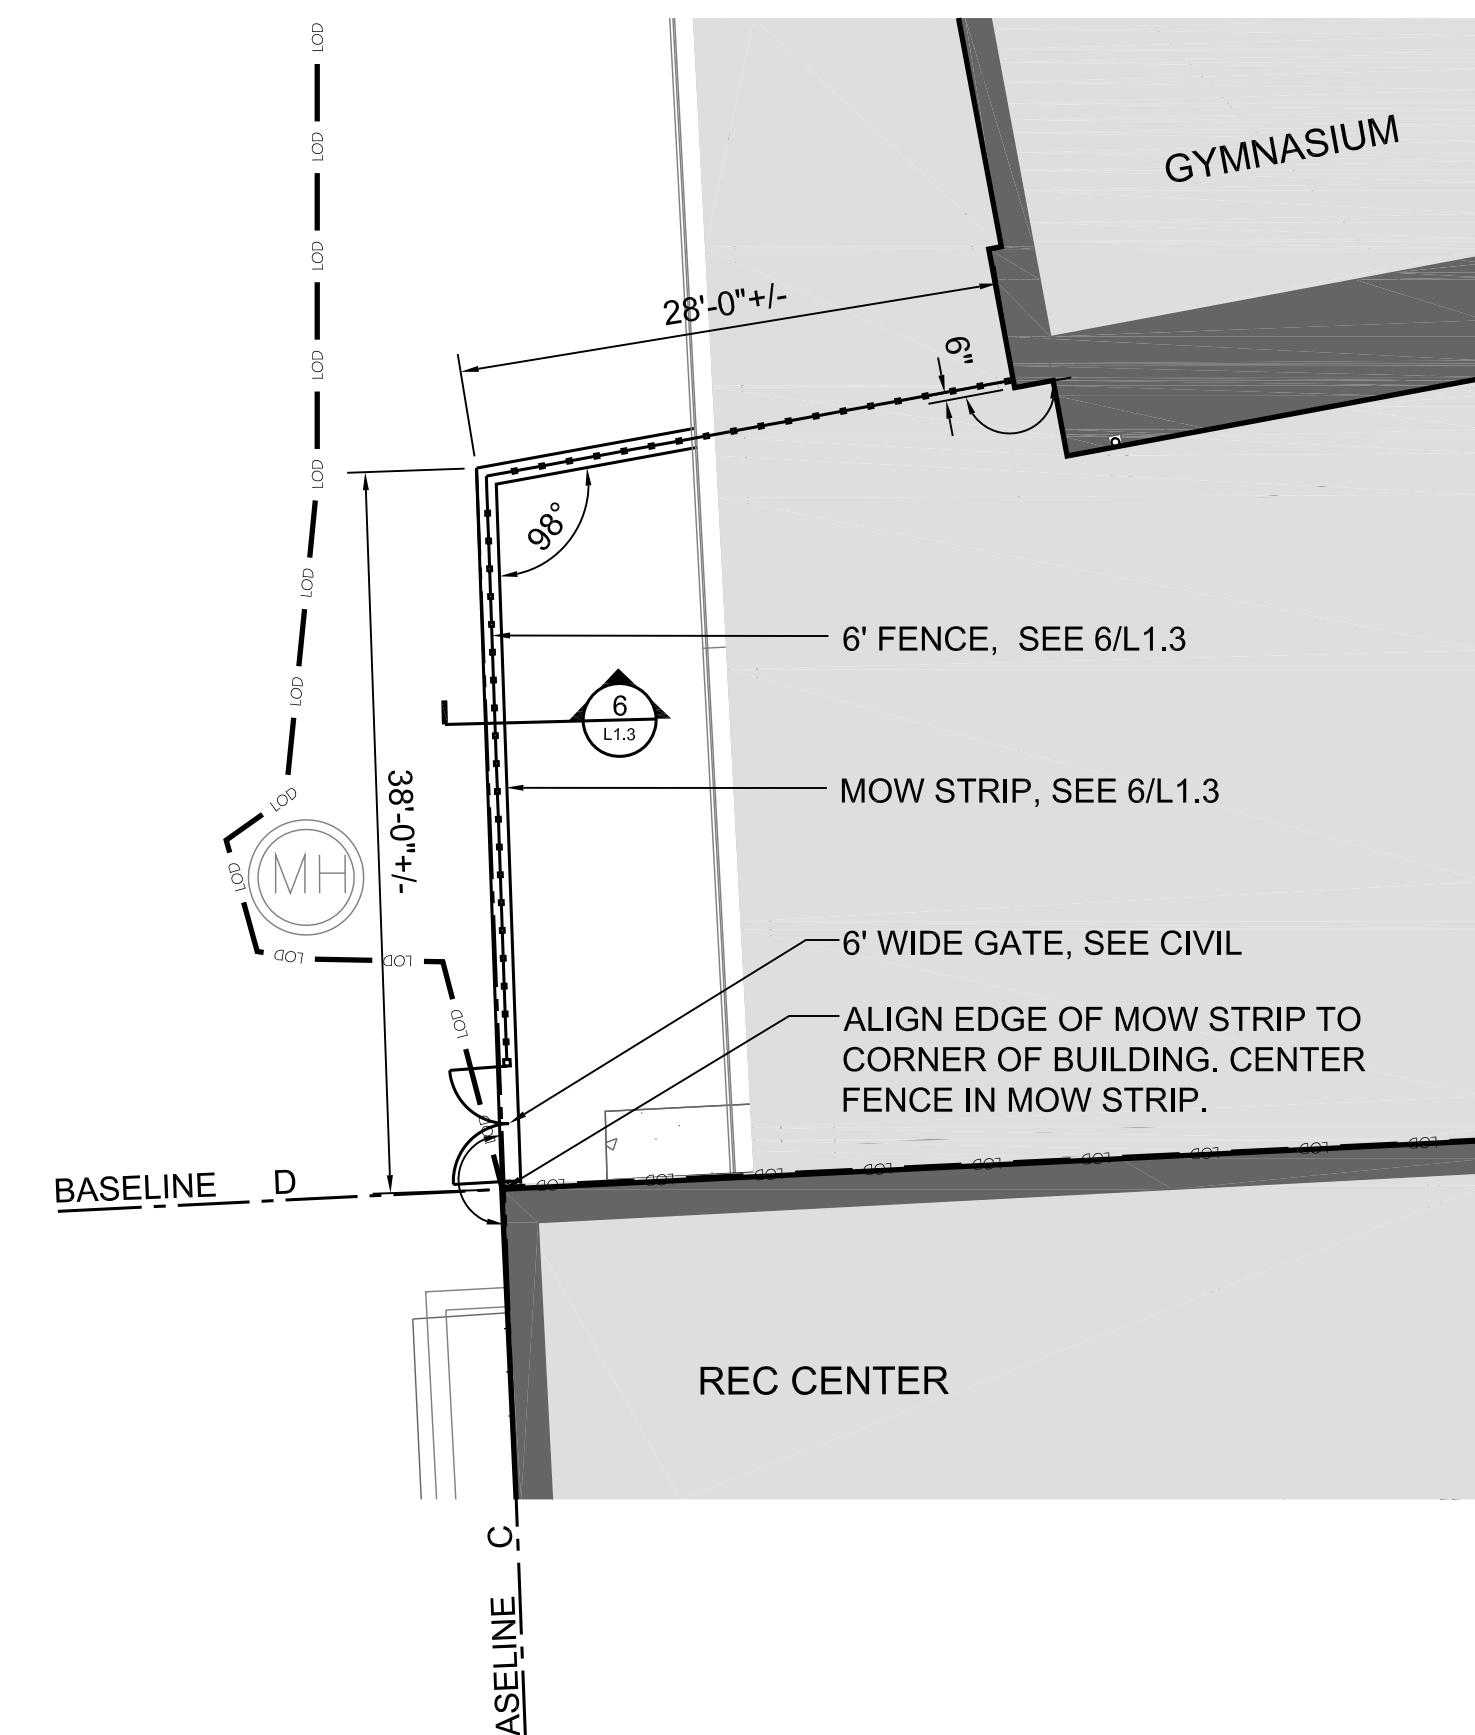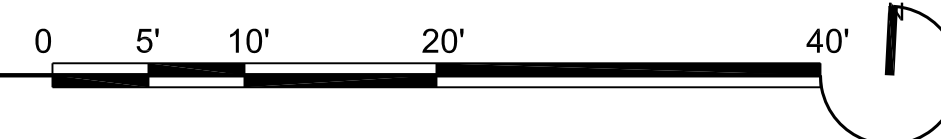

4 Green Roof Fence Layout and Material Plan

Scale: 1" = 10'

