

LSG LANDSCAPE
ARCHITECTURE
1919 GALLOWAY ROAD, SUITE 110
VIENNA, VIRGINIA 22182
703-821-2045

MRP Residential
3050 K Street, NW
Washington, DC 20007
202.330.4968
John Begert

Huntington Metro
Center

Apartments


Fairfax County, VA

REVISIONS

No.	Description	Date
2	50% CD	03.08.2013
1	25% CD	02.07.2013

OVERALL
LANDSCAPE
PLAN

Project Number: 12086.00
Scale: 1" = 30' - 0"
Drawn By: DHP
Checked By: ML
Date: 02.05.2013
Sheet No. L001

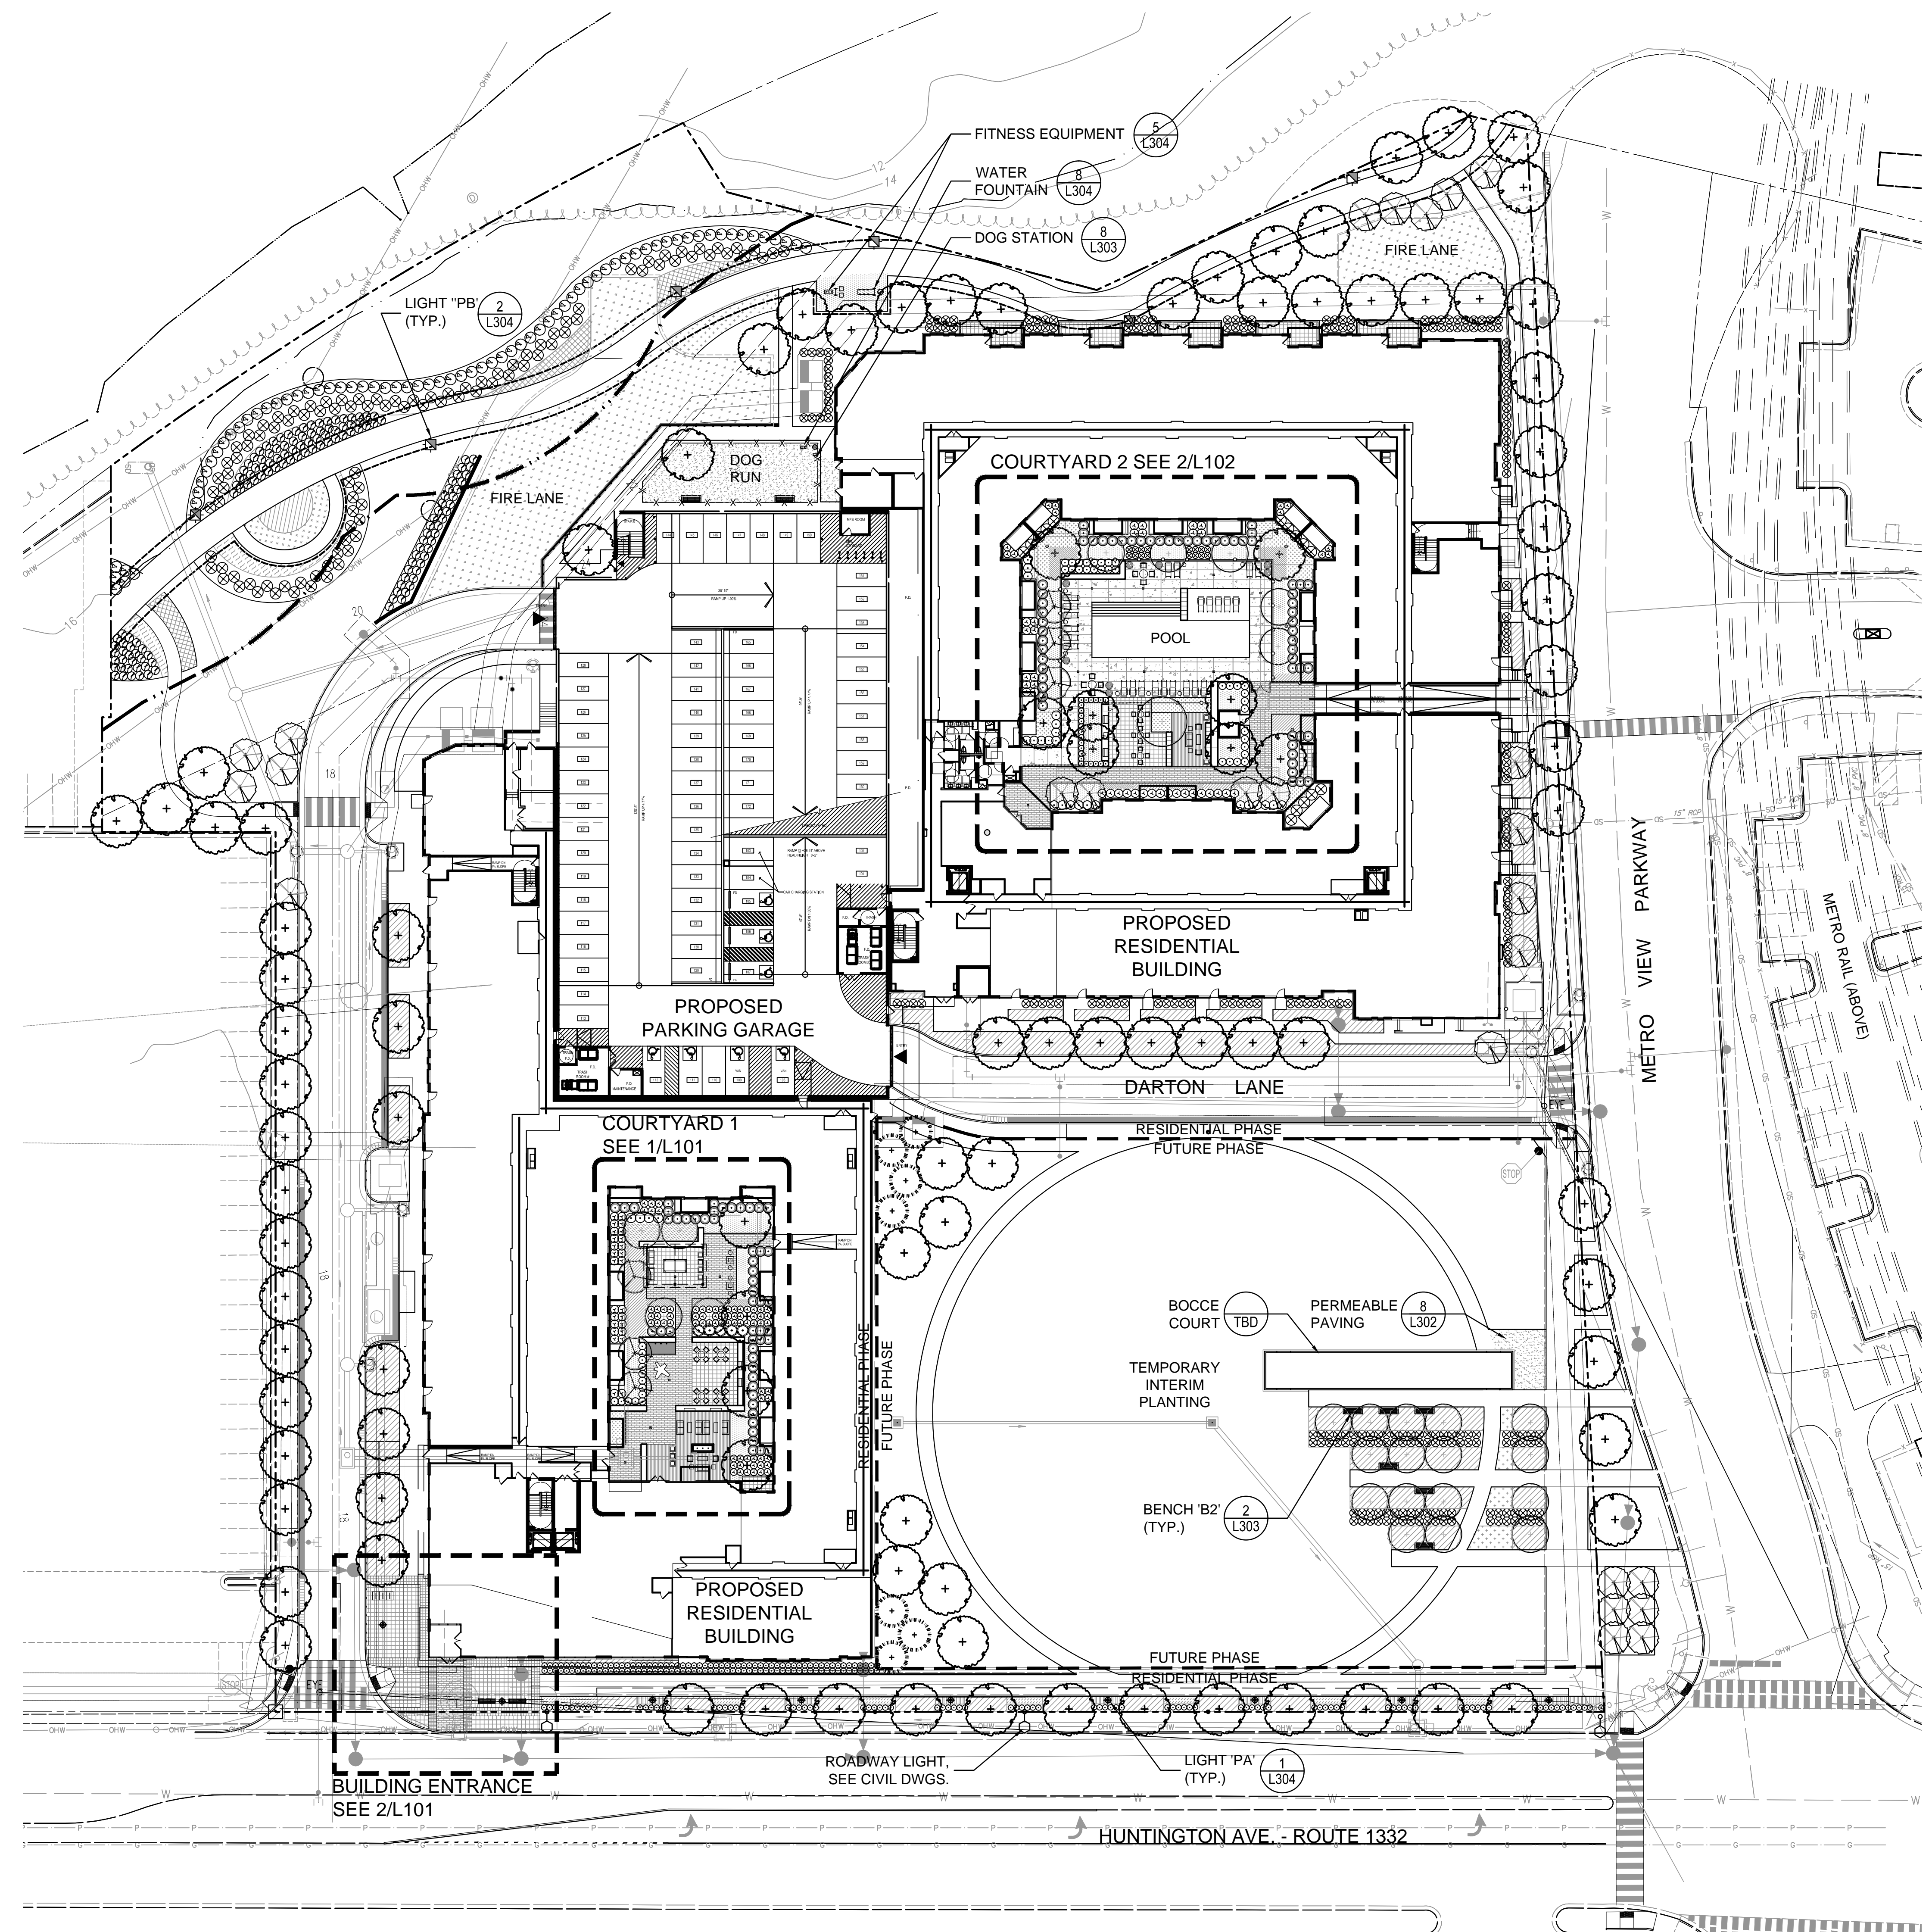

NOTE:
SEE L201 FOR GRADING PLAN
SEE L401 & L402 FOR PLANTING PLANS

