

LSG LANDSCAPE  
ARCHITECTURE  
1919 GALLOWAY ROAD, SUITE 110  
VIENNA, VIRGINIA 22182  
703-821-2045

MRP Residential  
3050 K Street, NW  
Washington, DC 20007  
202.330.4968  
John Begert

Huntington Metro  
Center

Apartments


Fairfax County, VA

REVISIONS

No.	Description	Date
2	50% CD	03.08.2013
1	25% CD	02.07.2013

OVERALL  
LANDSCAPE  
PLAN

Project Number: 12086.00  
Scale: 1" = 30' - 0"  
Drawn By: DHP  
Checked By: ML  
Date: 02.05.2013  
Sheet No. L001

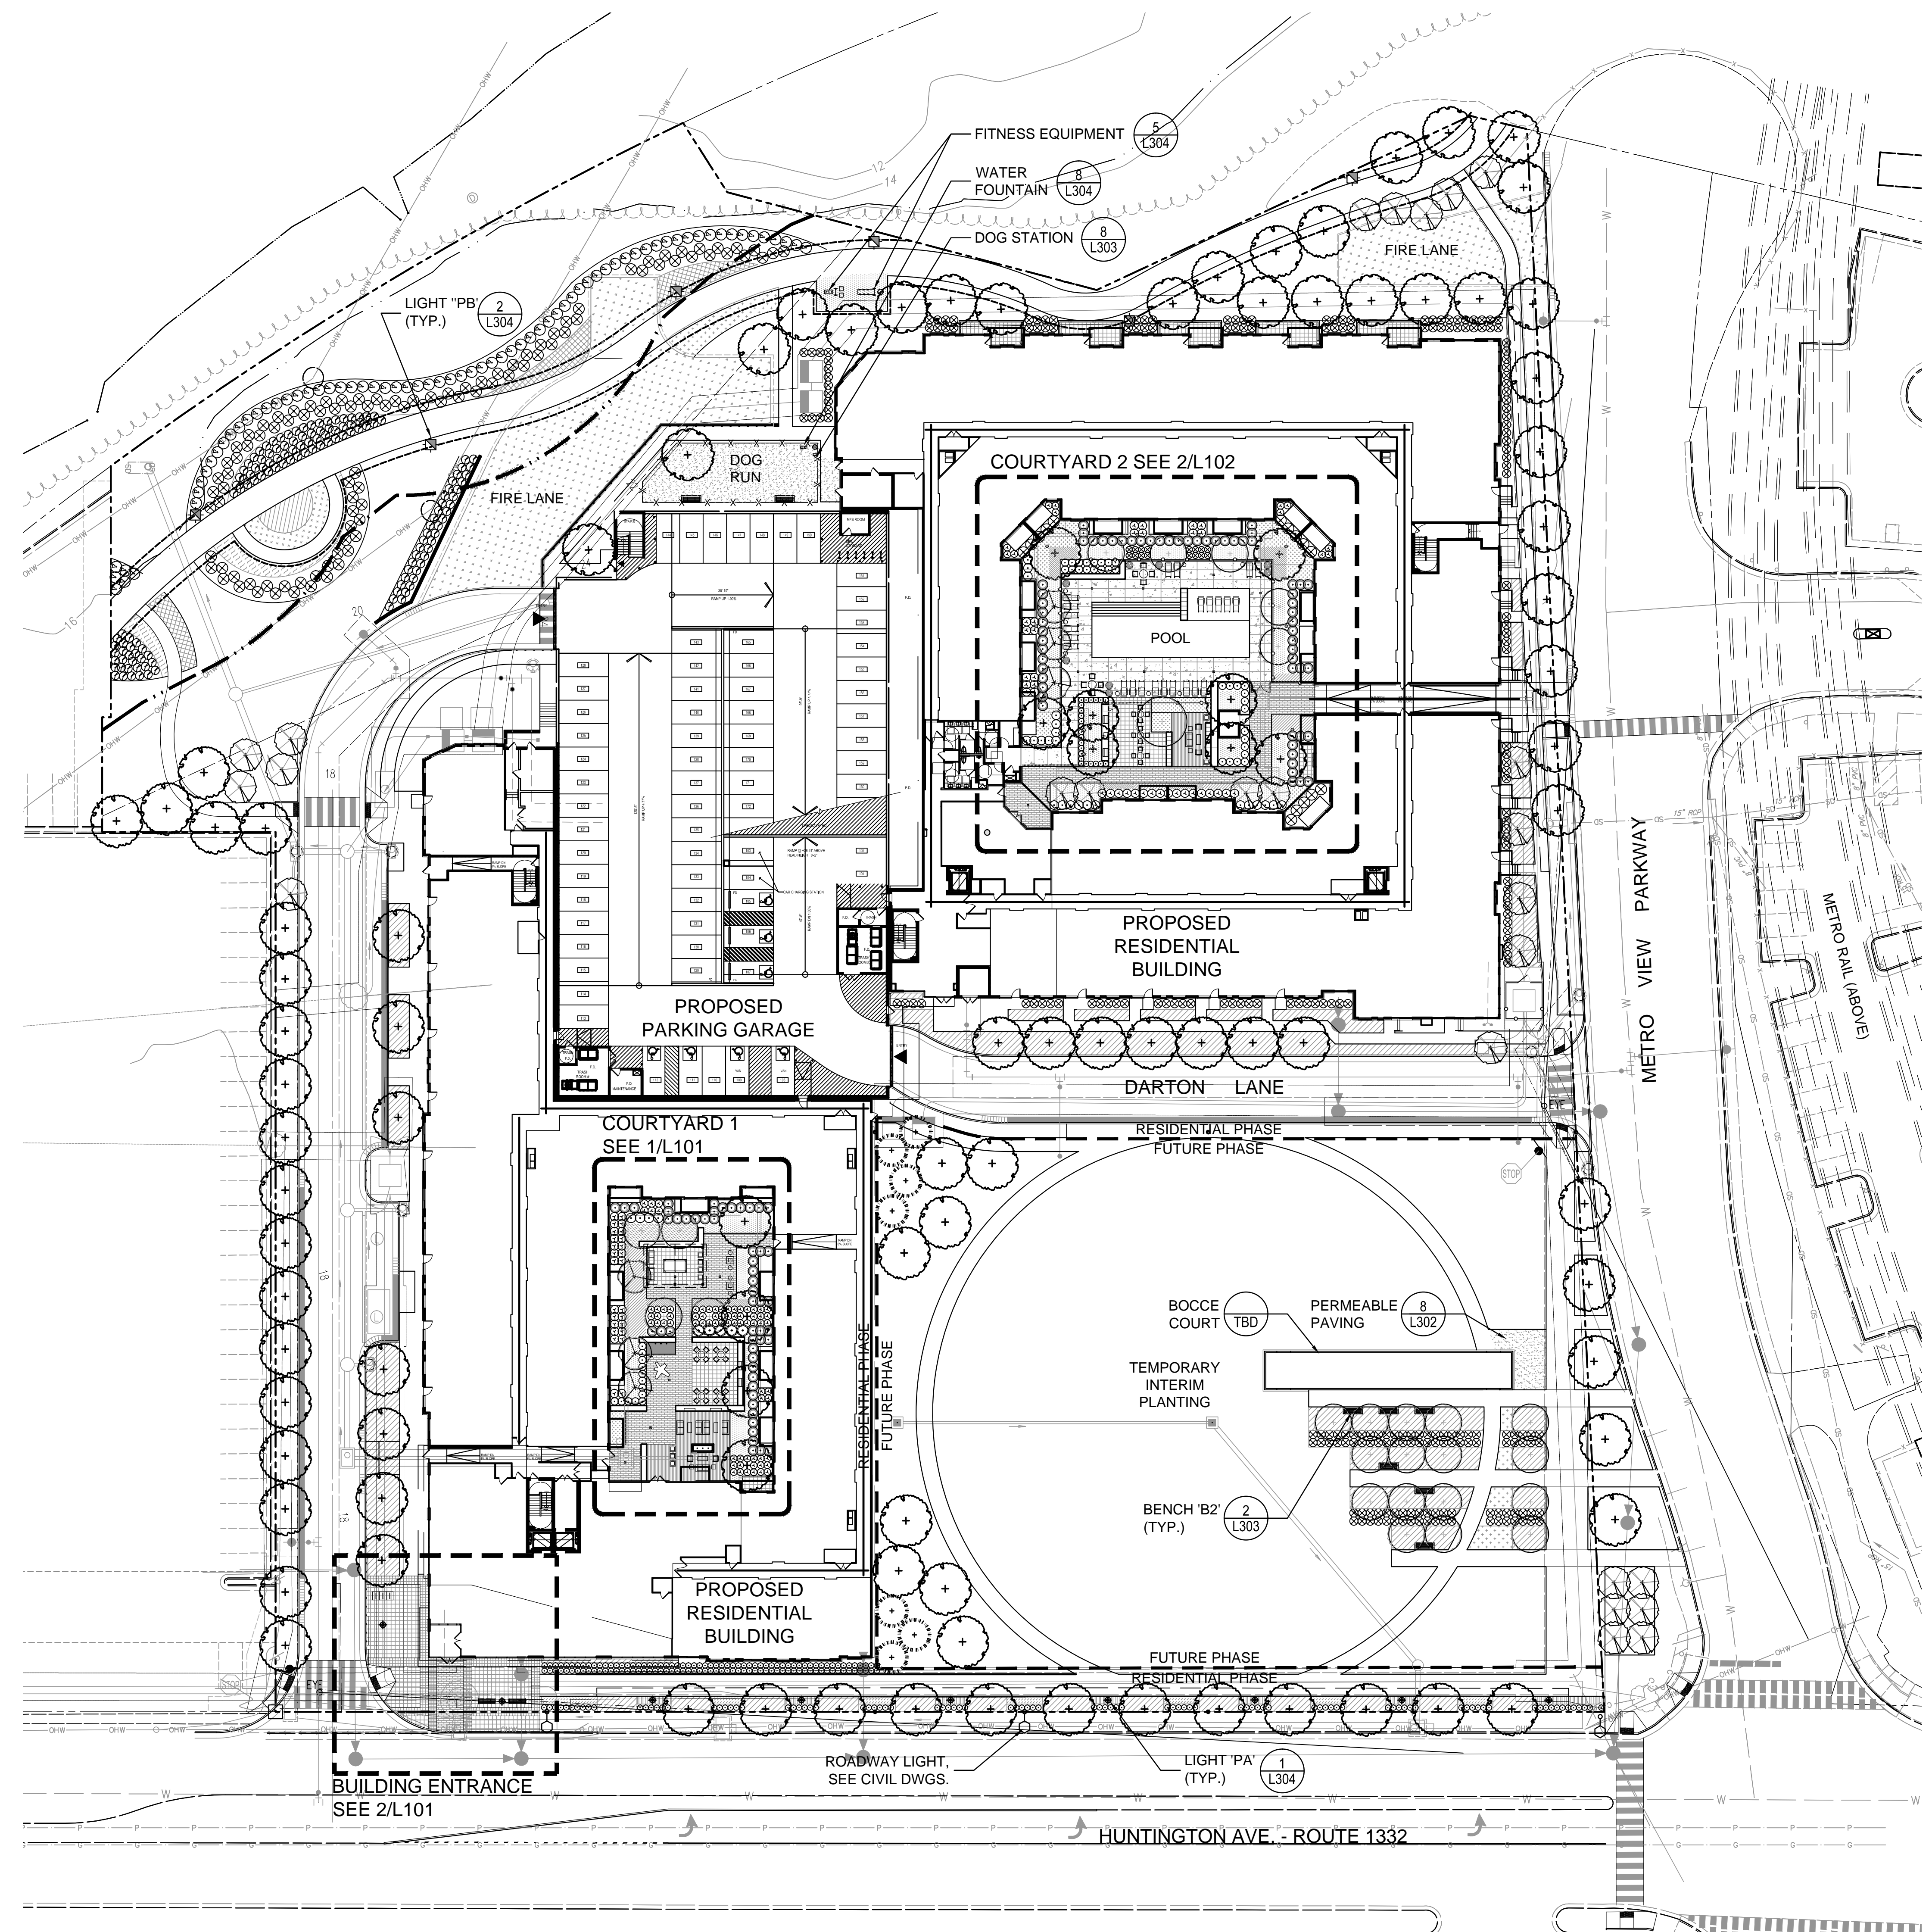

NOTE:  
SEE L201 FOR GRADING PLAN  
SEE L401 & L402 FOR PLANTING PLANS

