

Approvals	Date
<i>Dineen Tironi</i>	1/25/12
Department Director	
<i>J. DeWitt</i>	1/25/12
Park Development Division Chief	
<i>P. M. Miller</i>	1/20/12
Design Unit Supervisor	


Revisions	Date
△ PER ZONING REVIEW	9/14/11
△ PER DES REVIEW	10/12/11
△ PER PRCR REVIEW	12/22/11

Designed: AW
Drawn: AW
Checked: BG


Filename: Details_R.dwg
Plotted: Jan 18, 2012

Scale: AS SHOWN
Date: 24 MARCH, 2011


Seal

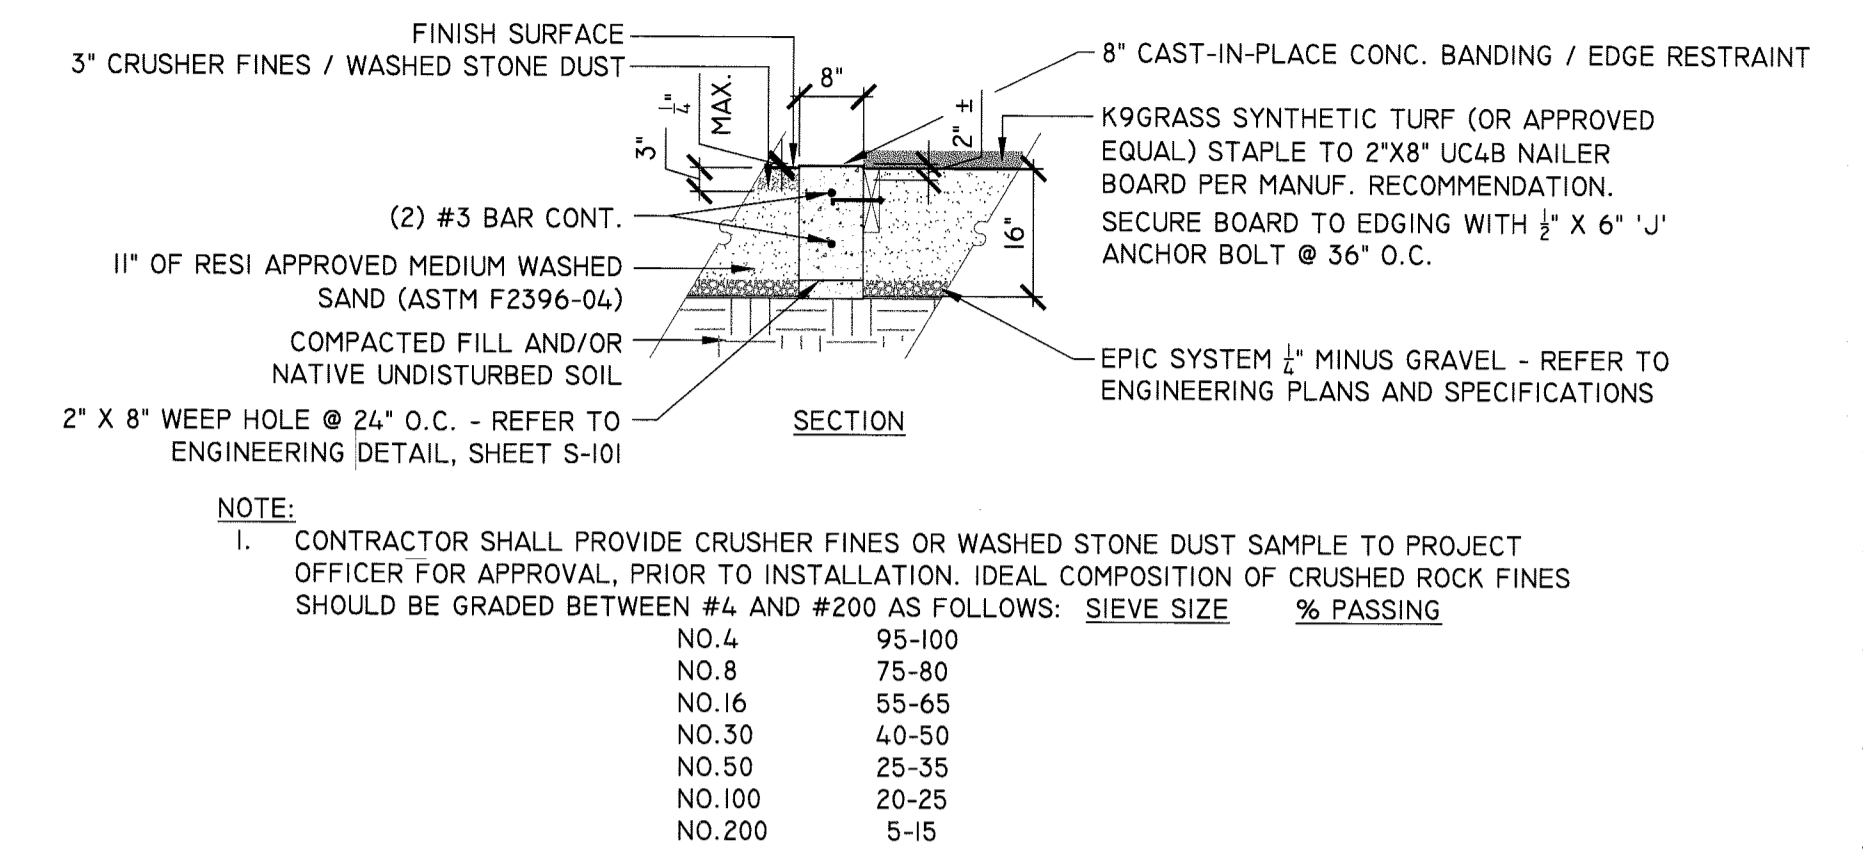


3 CRUSHER FINES / SYNTHETIC TURF CONDITION
FILE LOCATION: L7.0
SCALE: 1/4" = 1'-0"

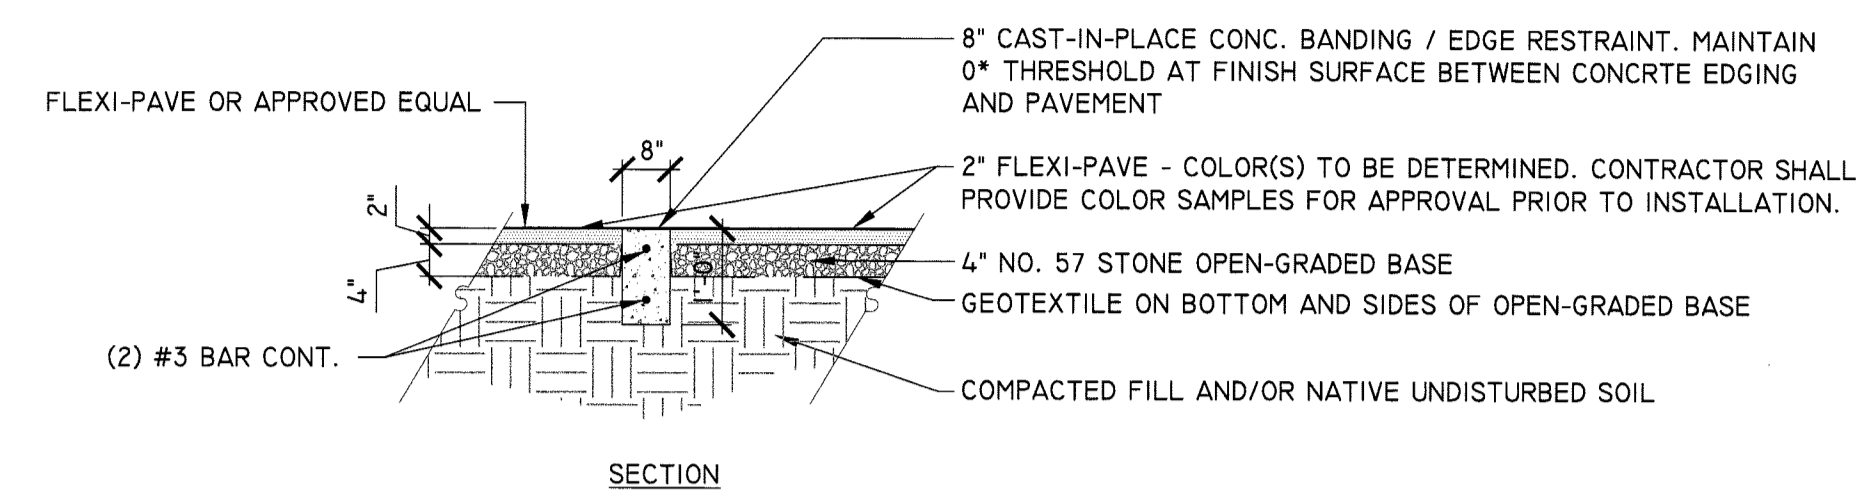


2 CONCRETE BANDING / EDGE RESTRAINT
DESIGN/CAD/CDS/DETAILS
1/2" = 1'-0"

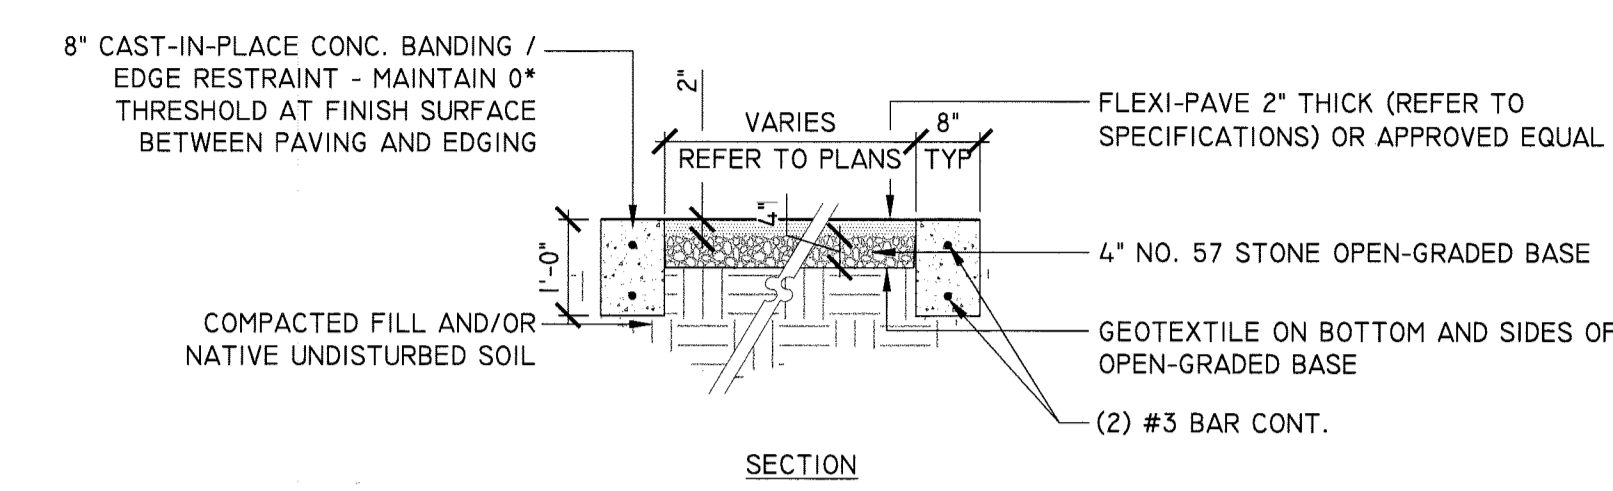


1 PERVIOUS PAVEMENT
DESIGN/CAD/CDS/DETAILS
1/2" = 1'-0"

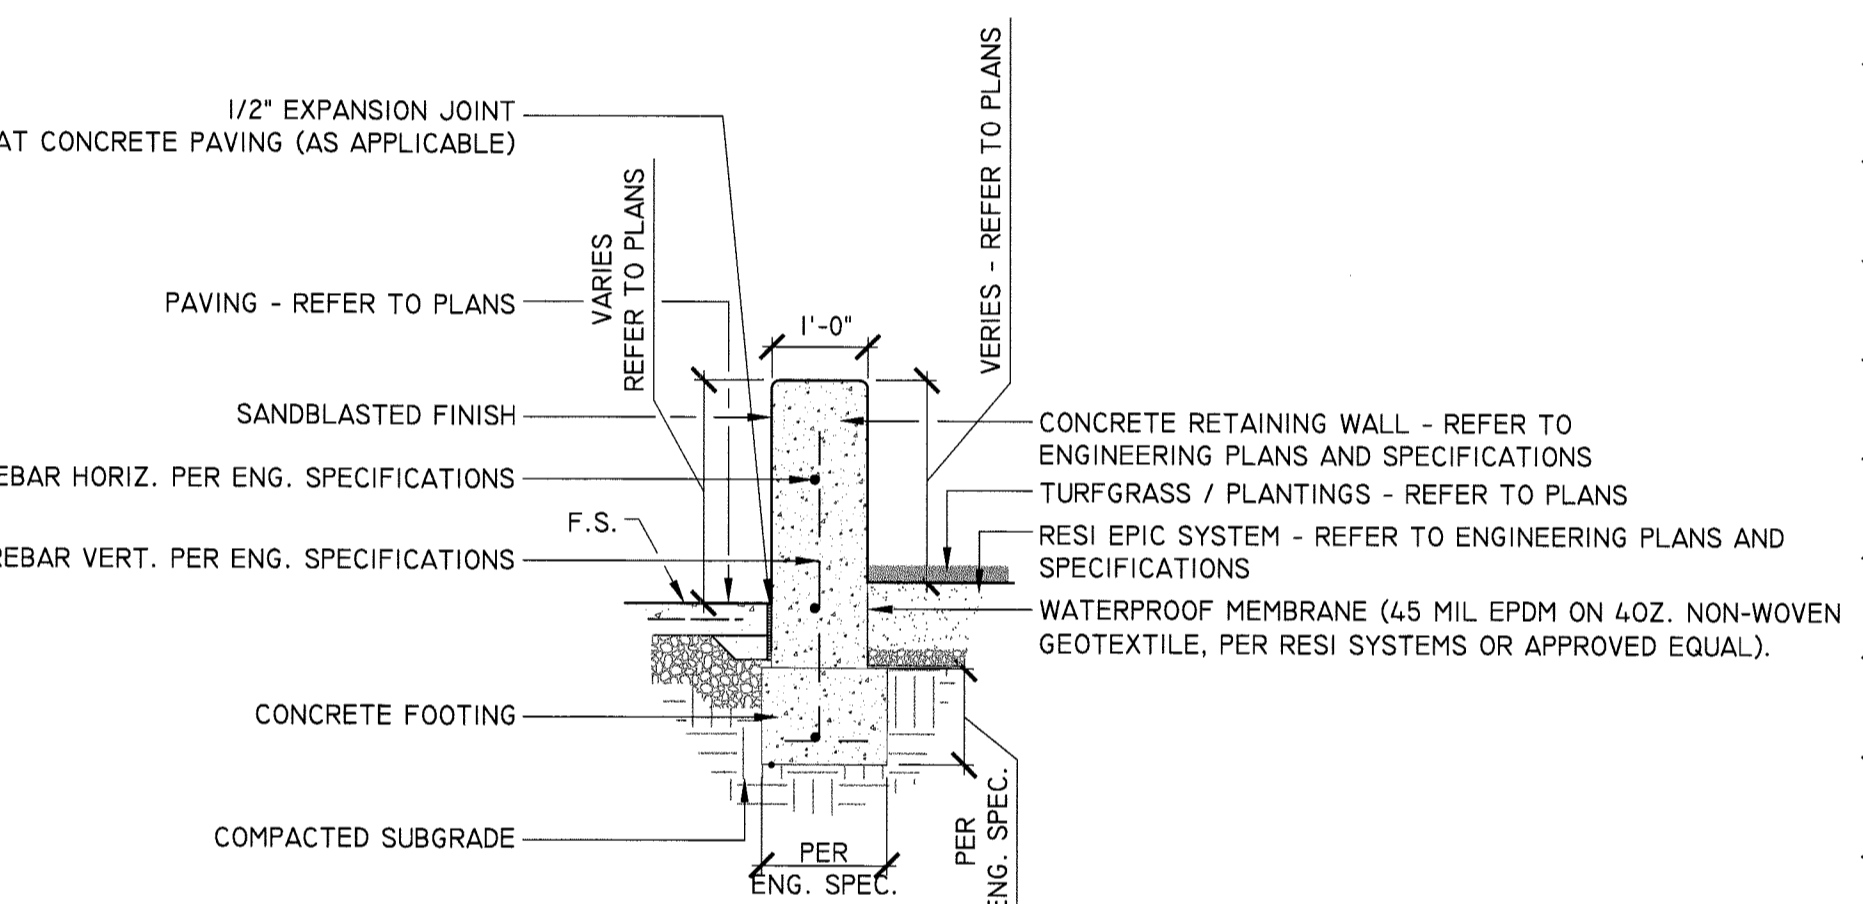


6 LAWN AREA RETAINING WALL SECTION
FILE LOCATION: L7.0
SCALE: 1/2" = 1'-0"

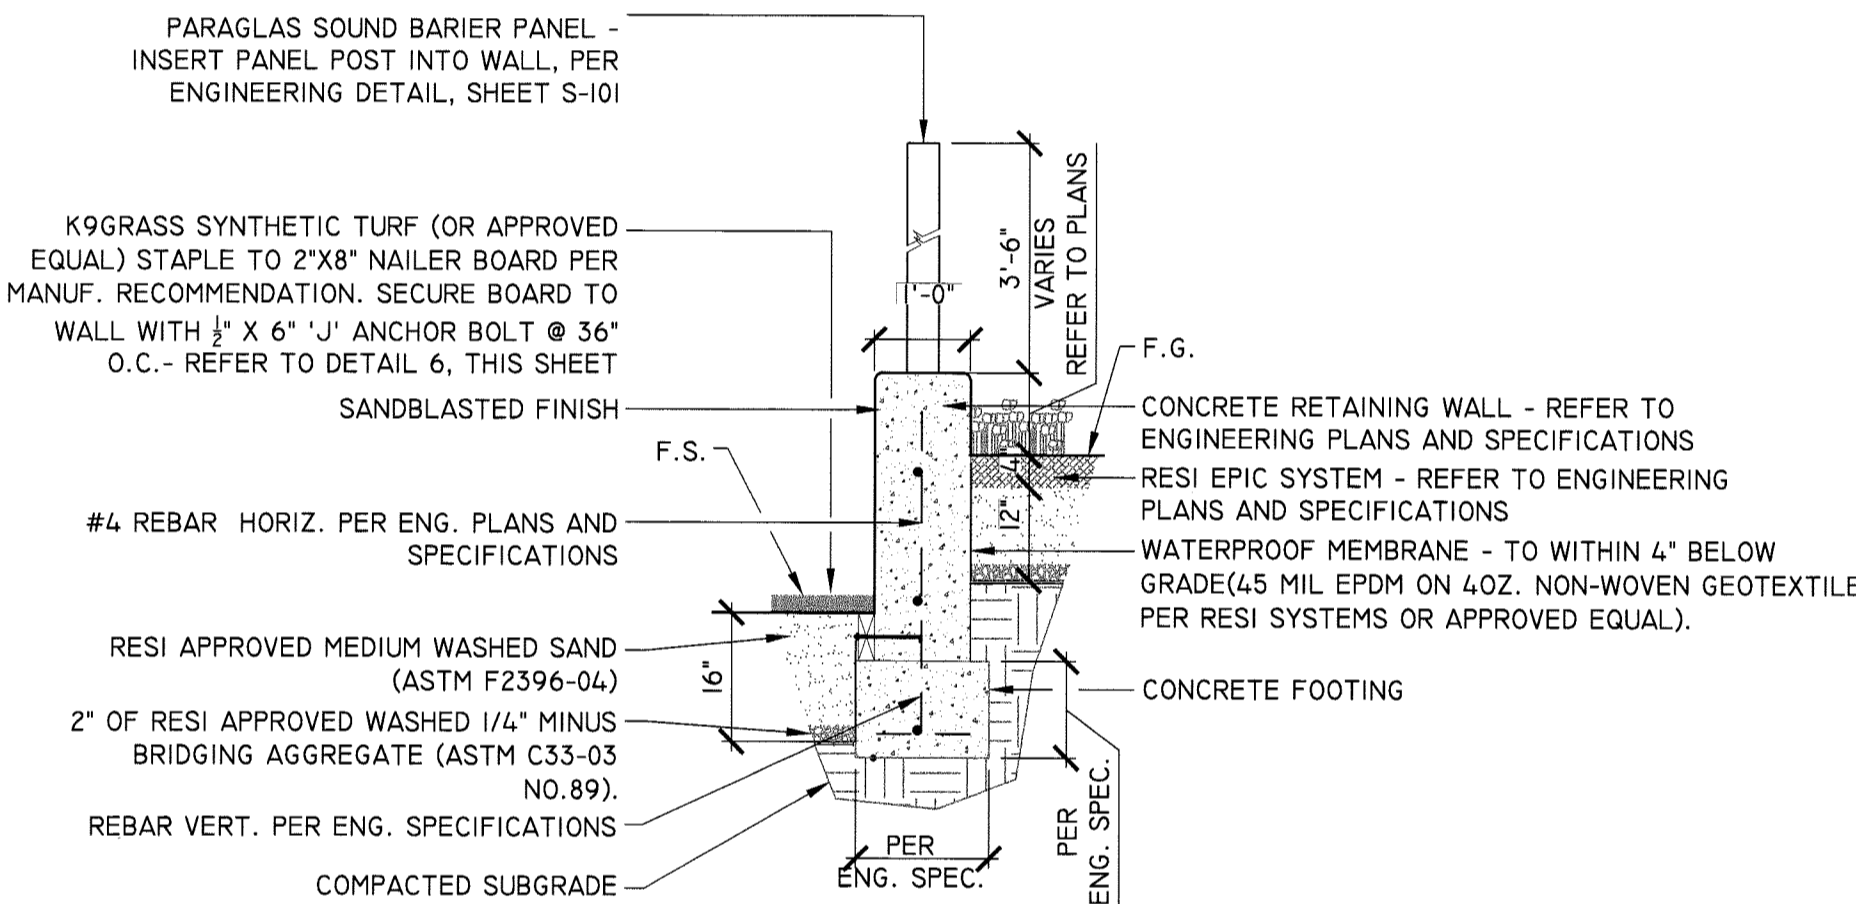


5 COMBO PARAGLAS / RETAINING WALL SECTION
FILE LOCATION: L7.0
SCALE: 1/4" = 1'-0"

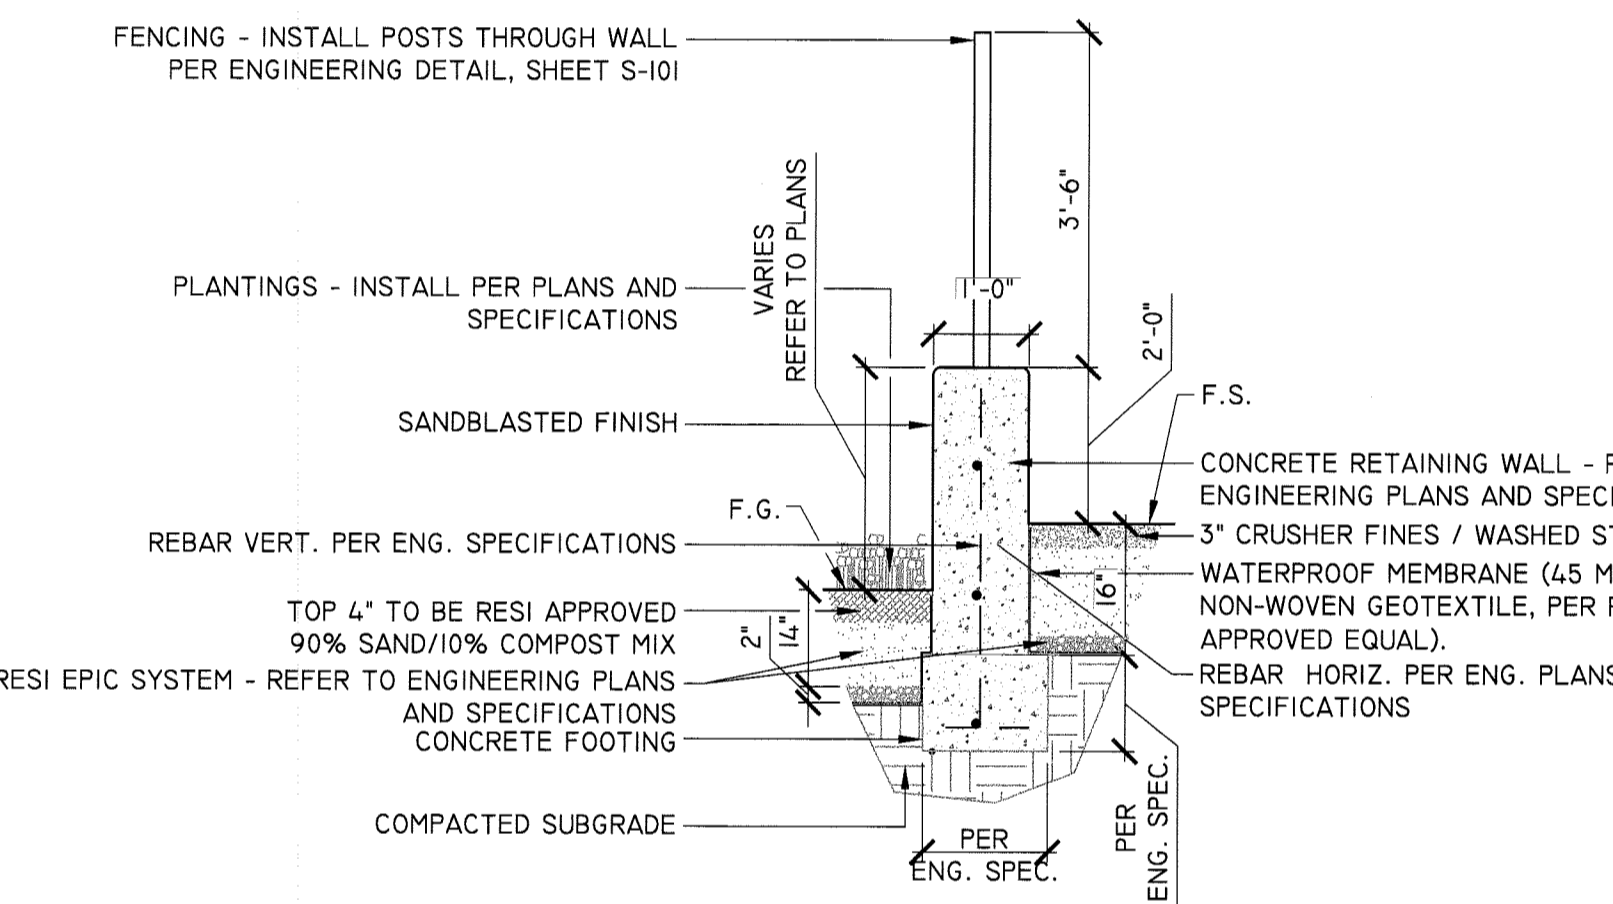

4 COMBO FENCE / RETAINING WALL SECTION
DESIGN/CAD/CDS/DETAILS
1/2" = 1'-0"

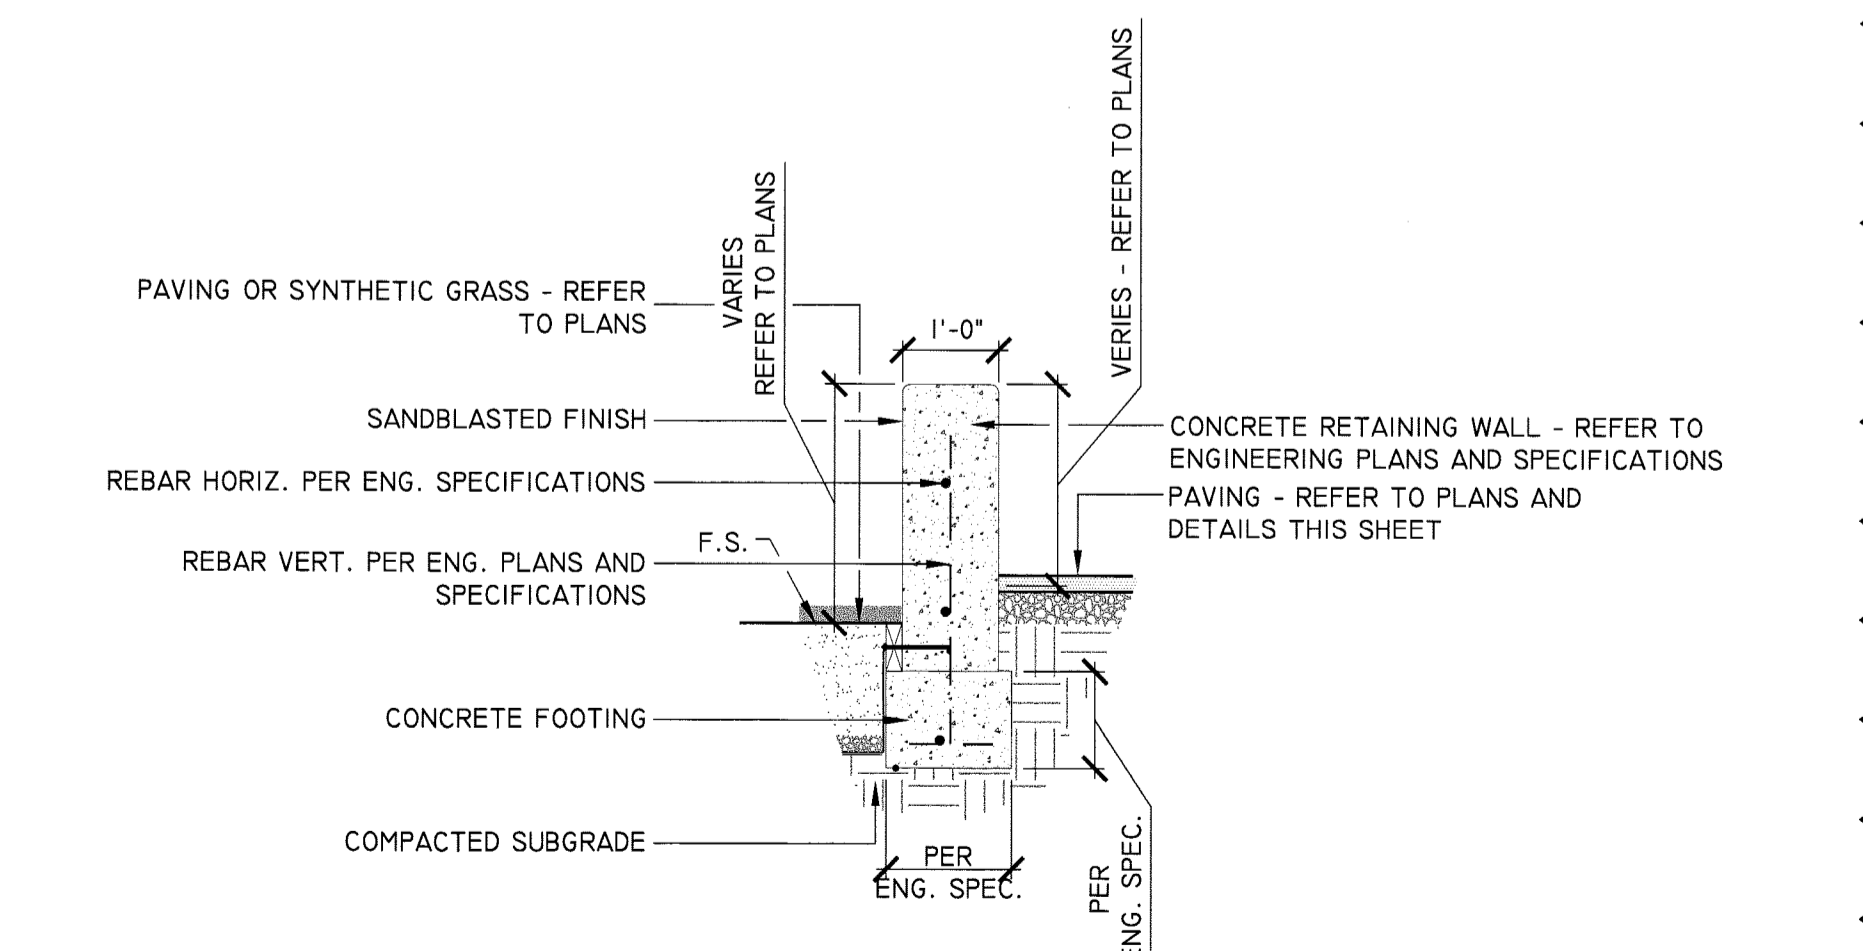

8 CCA RETAINING WALL SECTION
FILE LOCATION: L7.0
SCALE: 1/2" = 1'-0"

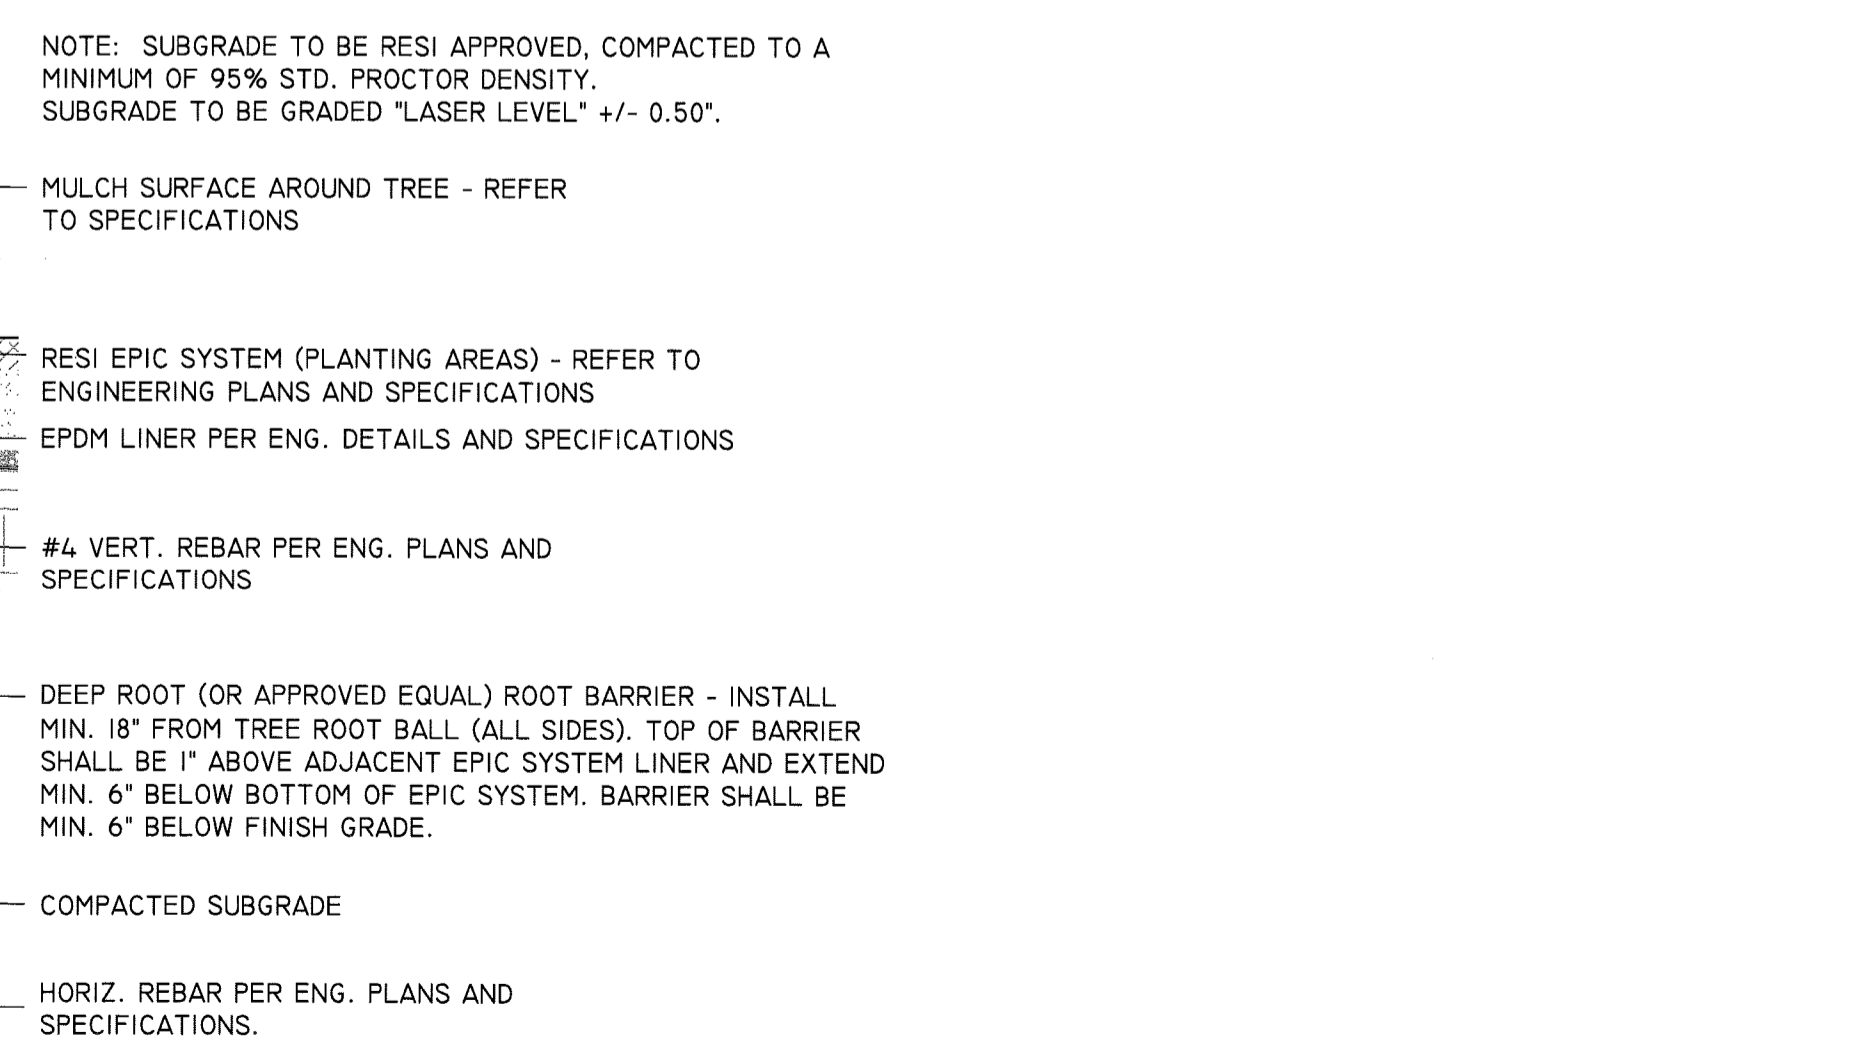

7 CURVALINEAR SEATWALL AND TREE PLANTING
SECTION
FILE LOCATION: L7.0
SCALE: 1/4" = 1'-0"