



SOUTH HAYES STREET

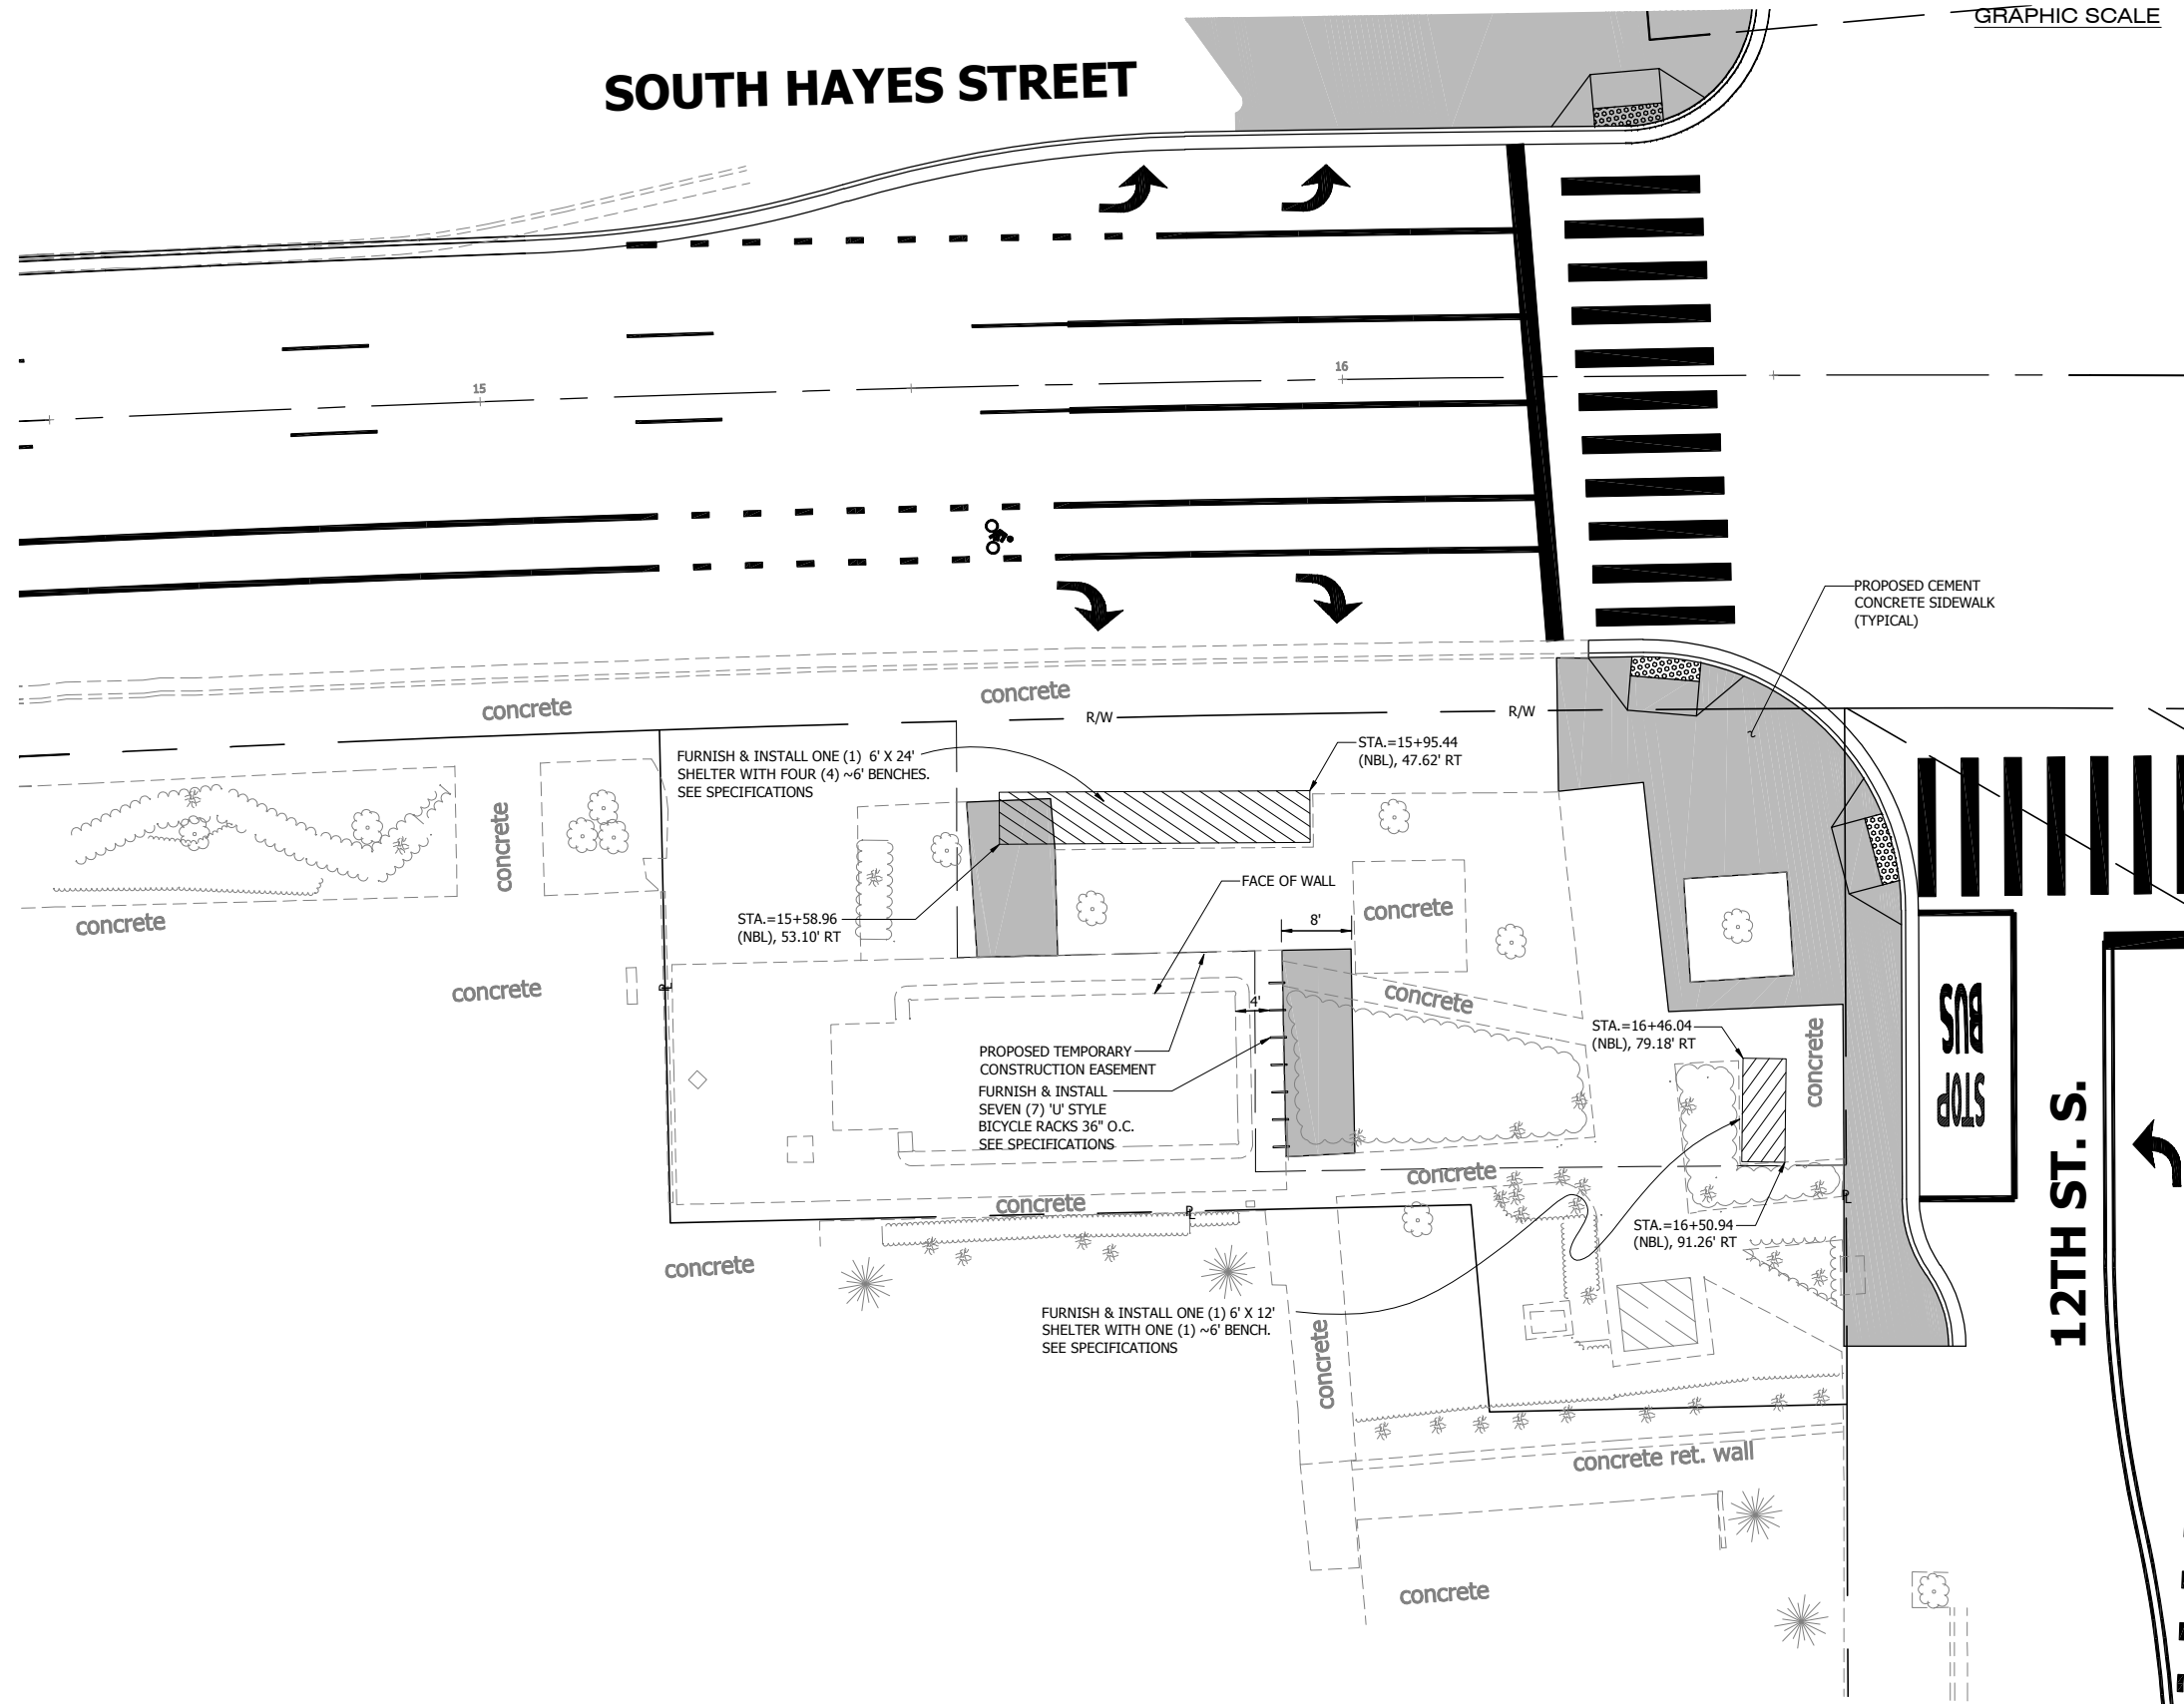

DEPARTMENT OF ENVIRONMENTAL SERVICES
 Engineering & Capital Projects Division
 Engineering Bureau
 2100 Clarendon Boulevard, Suite 813
 Arlington, VA 22201
 Phone: 703.228.3629
 Fax: 703.228.3606

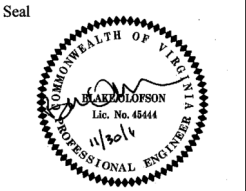


Approvals	Date
<i>[Signature]</i> DESIGN TEAM SUPERVISOR	11/30/11
<i>[Signature]</i> ENGINEERING BUREAU CHIEF	11/30/11
<i>[Signature]</i> WATER, SEWER STREETS BUREAU CHIEF	12/1/11
<i>[Signature]</i> TRANSPORTATION DIRECTOR	12/1/11

Revisions	Date


Project Name and Location
Pentagon City Multi-Modal Improvement Project
 South 15th Street to Army Navy Drive
 East Metro Plaza
 D065

Designed:
 Drawn:
 Checked:
 Miss Utility Transmittal #:
 Filename: PLAZA_SHEETS.dwg
 Path: O:\Data\0065\Design\Drawings
 Plotted: December 01, 2011
 Plotted by: Bolofson
 Scale: As Noted

NOTE:
 STATION AND OFFSETS SHOWN ARE FOR GENERAL LOCATION ONLY. CENTER STRUCTURE WITHIN GIVEN AREA.

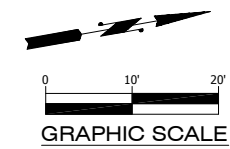

Seal

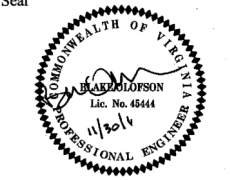

Approvals Date

[Signature] 11/30/11
DESIGN TEAM SUPERVISOR

[Signature] 11/30/11
ENGINEERING BUREAU CHIEF

[Signature] 12/1/11
WATER, SEWER STREETS BUREAU CHIEF


[Signature] 12/1/11
TRANSPORTATION DIRECTOR

Revisions Date


Revisions	Date

Project Name and Location
**Pentagon City Multi-Modal
Improvement Project**
South 15th Street to Army Navy Drive
West Metro Plaza
D06S

Designed:
Drawn:
Checked:
Miss Utility Transmittal #:
Filename: PLAZA_SHEETS.dwg
Path: Q:\Data\D06S\design\Drawings
Plotted: December 01, 2011
Plotted by: Bolofson
Scale: As Noted

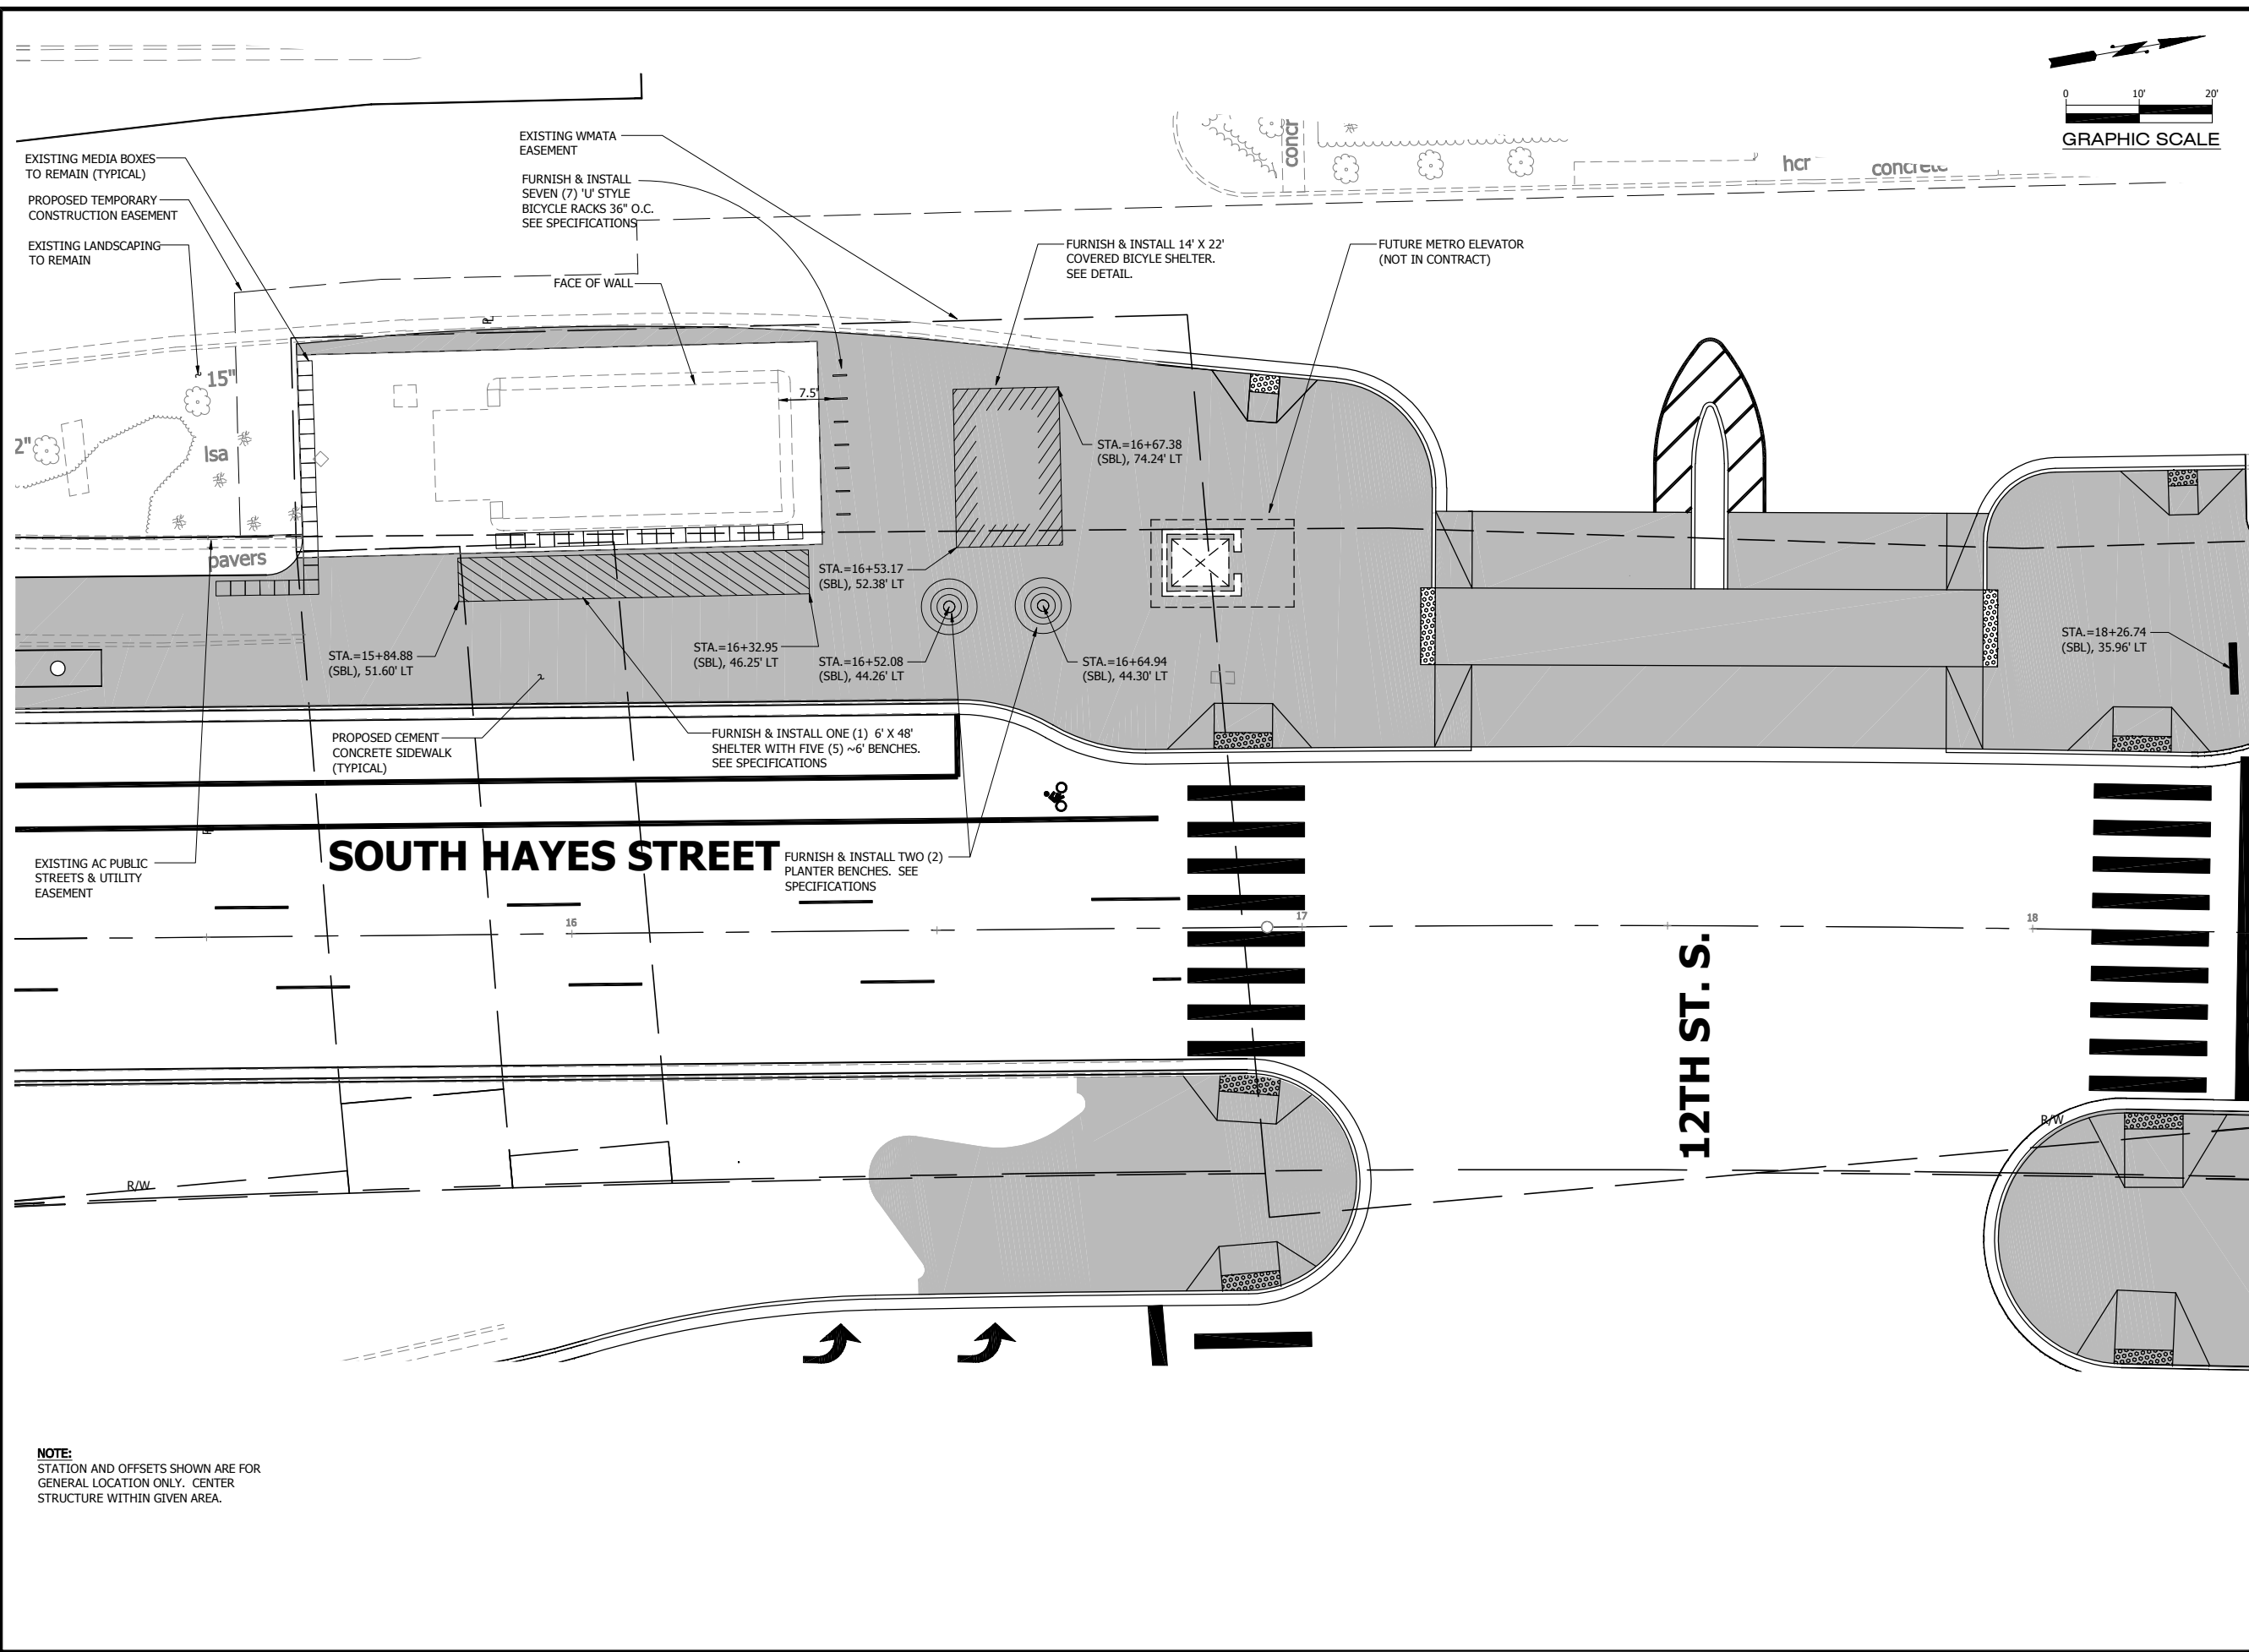

NOTE:
STATION AND OFFSETS SHOWN ARE FOR
GENERAL LOCATION ONLY. CENTER
STRUCTURE WITHIN GIVEN AREA.

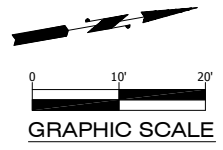

Seal




Approvals	Date
<i>[Signature]</i> DESIGN TEAM SUPERVISOR	11/30/11
<i>[Signature]</i> ENGINEERING BUREAU CHIEF	11/30/11
<i>[Signature]</i> WATER, SEWER STREETS BUREAU CHIEF	12/1/11
<i>[Signature]</i> TRANSPORTATION DIRECTOR	12/1/11

Revisions	Date

Project Name and Location
**Pentagon City Multi-Modal
Improvement Project**
South 15th Street to Army Navy Drive
Northeast Plaza
D06S

Designed:
Drawn:
Checked:
Miss Utility Transmittal #:
Filename: PLAZA_SHEETS.dwg
Path: Q:\Data\D06S\design\Drawings
Plotted: December 01, 2011
Plotted by: Bolofson
Scale: As Noted

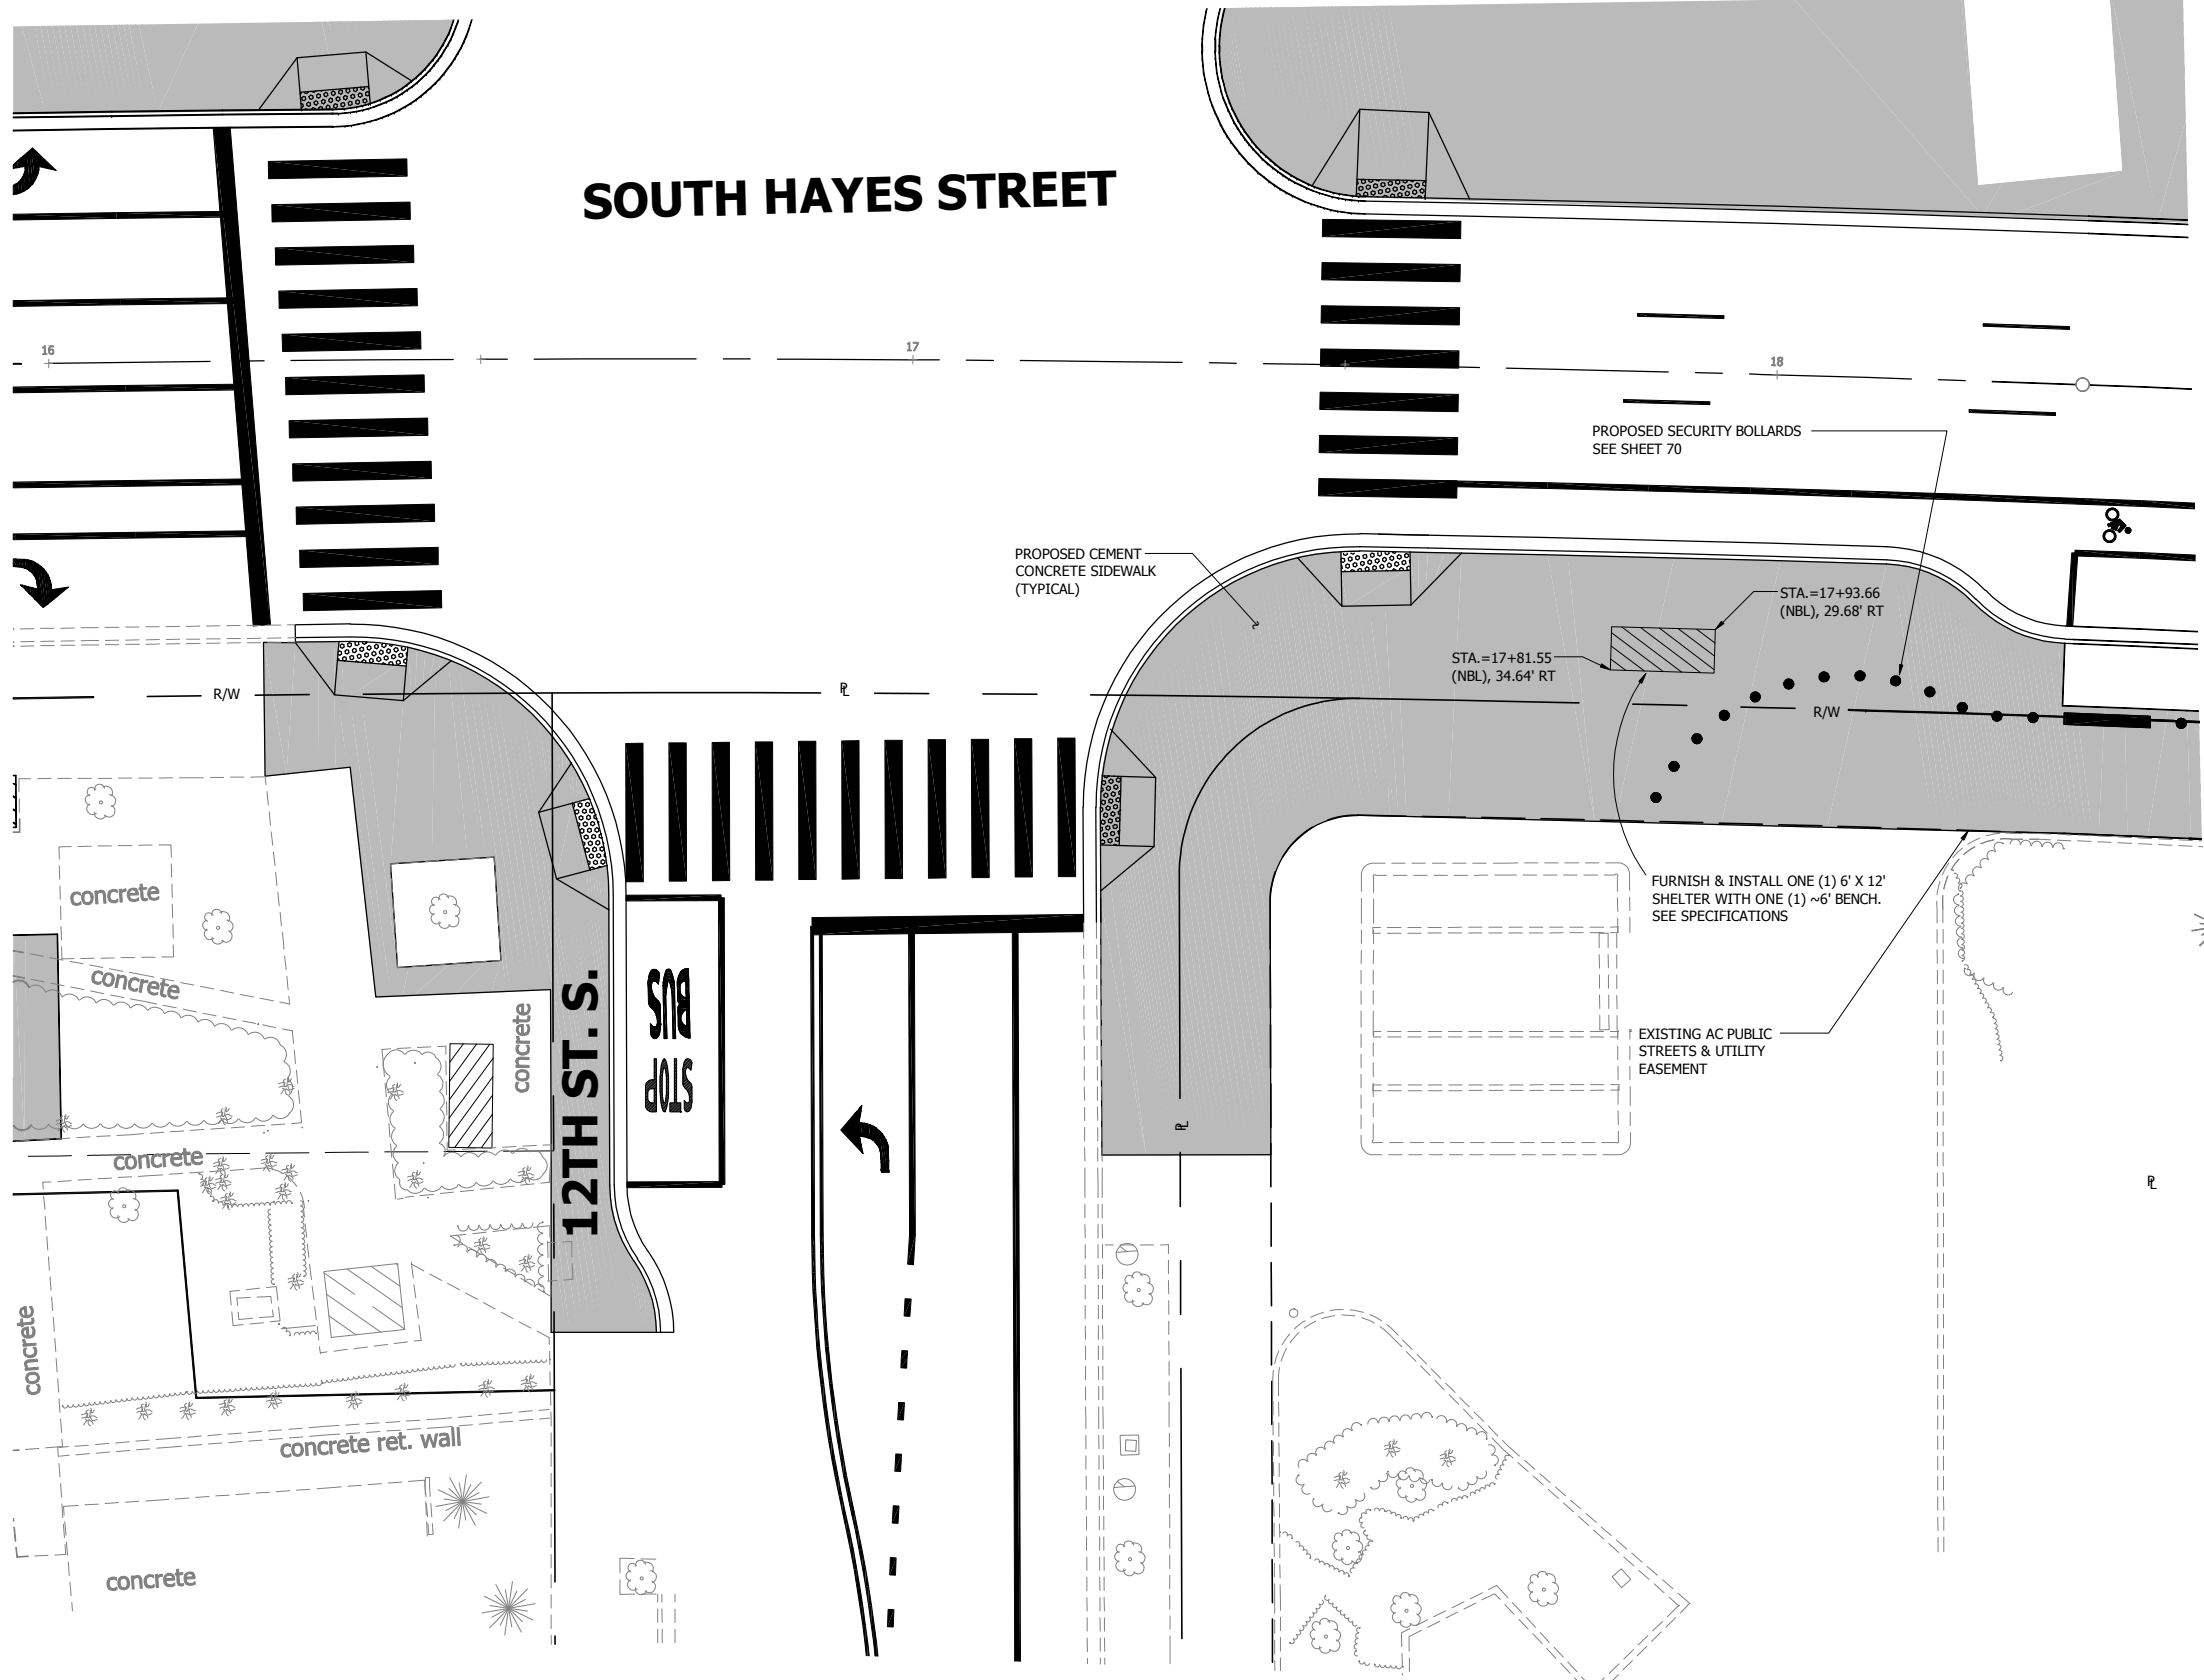

NOTE:
STATION AND OFFSETS SHOWN ARE FOR
GENERAL LOCATION ONLY. CENTER
STRUCTURE WITHIN GIVEN AREA.

ABBREVIATIONS

ABV	ABOVE	INSUL	INSULATION
AD	ACCESS DOOR	INT	INTERIOR
ACT	ACOUSTICAL TILE	JB	JAMB
ADJ	ADJUSTABLE	JT	JOINT
AFF	ABOVE FINISH FLOOR	LAM	LAMINATED
ALT	ALTERNATE	LAV	LAVATORY
BLKG	BLOCKING	LDR	LEADER
B.O.	BOTTOM OF	LEV	LEVEL
CAB	CABINET	LVR	LOUVER
CLG HT	CEILING HEIGHT	MECH	MECHANICAL
CEM	CEMENT	MEMB	MEMBRANE
CL	CENTERLINE	MTL	METAL
CT	CERAMIC TILE	MULL	MULLION
CLOS	CLOSET	NOM	NOMINAL
COL	COLUMN	NIC	NOT IN CONTRACT
COL. L.	COLUMN LINE	NTS	NOT TO SCALE
CONC	CONCRETE	OC	ON CENTER
CJ	CONTROL JOINT	OPNG	OPENING
CMU	CONCRETE MASONRY UNIT	OPP	OPPOSITE
CONV	CONVECTOR	OAI	OUTSIDE AIR INTAKE
CLG	CEILING	PTD	PAINTED
DEG	DEGREE	PNL	PANEL
DF	DRINKING FOUNTAIN	PTN	PARTITION
DET	DETAIL	PERF	PERFORATED
DIAG	DIAGONAL	PLAS	PLASTER
DIA	DIAMETER	P LAM	PLASTIC LAMINATE
DIFF	DIFFUSER	PL	PLATE
DISP	DISPENSER	PR	PIPE RISERS
DO	DOOR OPENING	PSF	POUNDS/SQUARE FOOT
DIV	DIVISION	PSI	POUNDS/SQUARE INCH
DR	DOOR	PL	PROPERTY LINE
DN	DOWN	PA	PUBLIC ADDRESS
DWG	DRAWING	PART	PARTIAL
EA	EACH	QTY	QUANTITY
EC	ELECTRICAL CLOSET	RA	RETURN AIR
ELEC	ELECTRIC/ ELECTRICAL	RAD	RADIUS
EL	ELEVATION	RCP	REFLECTED CEILING PLAN
EMER	EMERGENCY	REQD	REQUIRED
ENCL	ENCLOSURE	RD	ROOF DRAIN
ENTR	ENTRANCE	RM	ROOM
EQ	EQUAL	RO	ROUGH OPENING
EXP JT	EXPANSION JOINT	STR	STAIR
EXIST	EXISTING	SA	SUPPLY AIR
EXP	EXPOSED	SCHED	SCHEDULE
EXT	EXTERIOR	SECT	SECTION
E.O.S.	EDGE OF SLAB	SHT	SHEET
F.O.B.	FACE OF BUILDING	SIM	SIMILAR
FAB	FABRICATE	SK	SKETCH
FIN	FINISH	STC	SOUND TRANSMISSION CLASSIFICATION
FIN FL	FINISH FLOOR	SPKLD	SPRINKLERED
FIN GR	FINISH GRADE	STD	STANDARD
FD	FLOOR DRAIN	STL	STEEL
FA	FIRE ALARM	SS	STAINLESS STEEL
FE	FIRE EXTINGUISHER	STOR	STORAGE
FEC	FIRE EXTINGUISHER CABINET	SUSP	SUSPENDED
FHC	FIRE HOSE CABINET	STRUCT	STRUCTURAL
FHR	FIRE HOSE RACK	SYM	SYMMETRICAL
FPRF	FIREPROOF	TC	TELEPHONE CLOSET
FL	FLOOR	THR	THRESHOLD
FD	FLOOR DRAIN	TOFF	TOP OF FINISH FLOOR
FTG	FOOTING	TOS	TOP OF SLAB
FDN	FOUNDATION	T.O.STL	TOP OF STEEL
FSP	FIRE STANDPIPE	TOP'G	TOPPING
GA	GAUGE	TYP	TYPICAL
GALV	GALVANIZED	UON	UNLESS OTHERWISE NOTED
GL	GLASS	UR	URINAL
GR	GRADE	VB	VINYL BASE
GWB	GYPSUM WALLBOARD	VCT	VINYL COMPOSITION TILE
HC	HANDICAPPED	VENT	VENTILATION
HNDRL	HANDRAIL	VIF	VERIFY IN FIELD
HDW	HARDWARE	VERT	VERTICAL
HDWD	HARDWOOD	VEST	VESTIBULE
HT	HEIGHT	VWC	VINYL WALL COVERING
HM	HOLLOW METAL	WC	WATER CLOSET
HORIZ	HORIZONTAL	WP	WEATHERPROOF
HB	HOSE BIBB	WT	WEIGHT


MATERIALS LEGEND

	STEEL
	GYPSUM BOARD
	RIGID/SEMI-RIGID INSULATION
	BATT INSULATION
	ROUGH WOOD
	PLYWOOD
	EARTH
	GRAVEL
	CONCRETE
	ALUMINUM
	GRANITE CAP
	CONCRETE BLOCK
	FINISH WOOD
	GLASS
	CERAMIC TILE
	WATERPROOFING

MATERIALS KEYS

	POROUS CONCRETE FIRMAPAVE DEEP SEA GREEN
	BROOM FINISH CONCRETE PER VDOT STANDARDS
	CUBIC GRANITE CAP STONE KURU GREY OR APPROVED EQ

SYMBOLS LEGEND

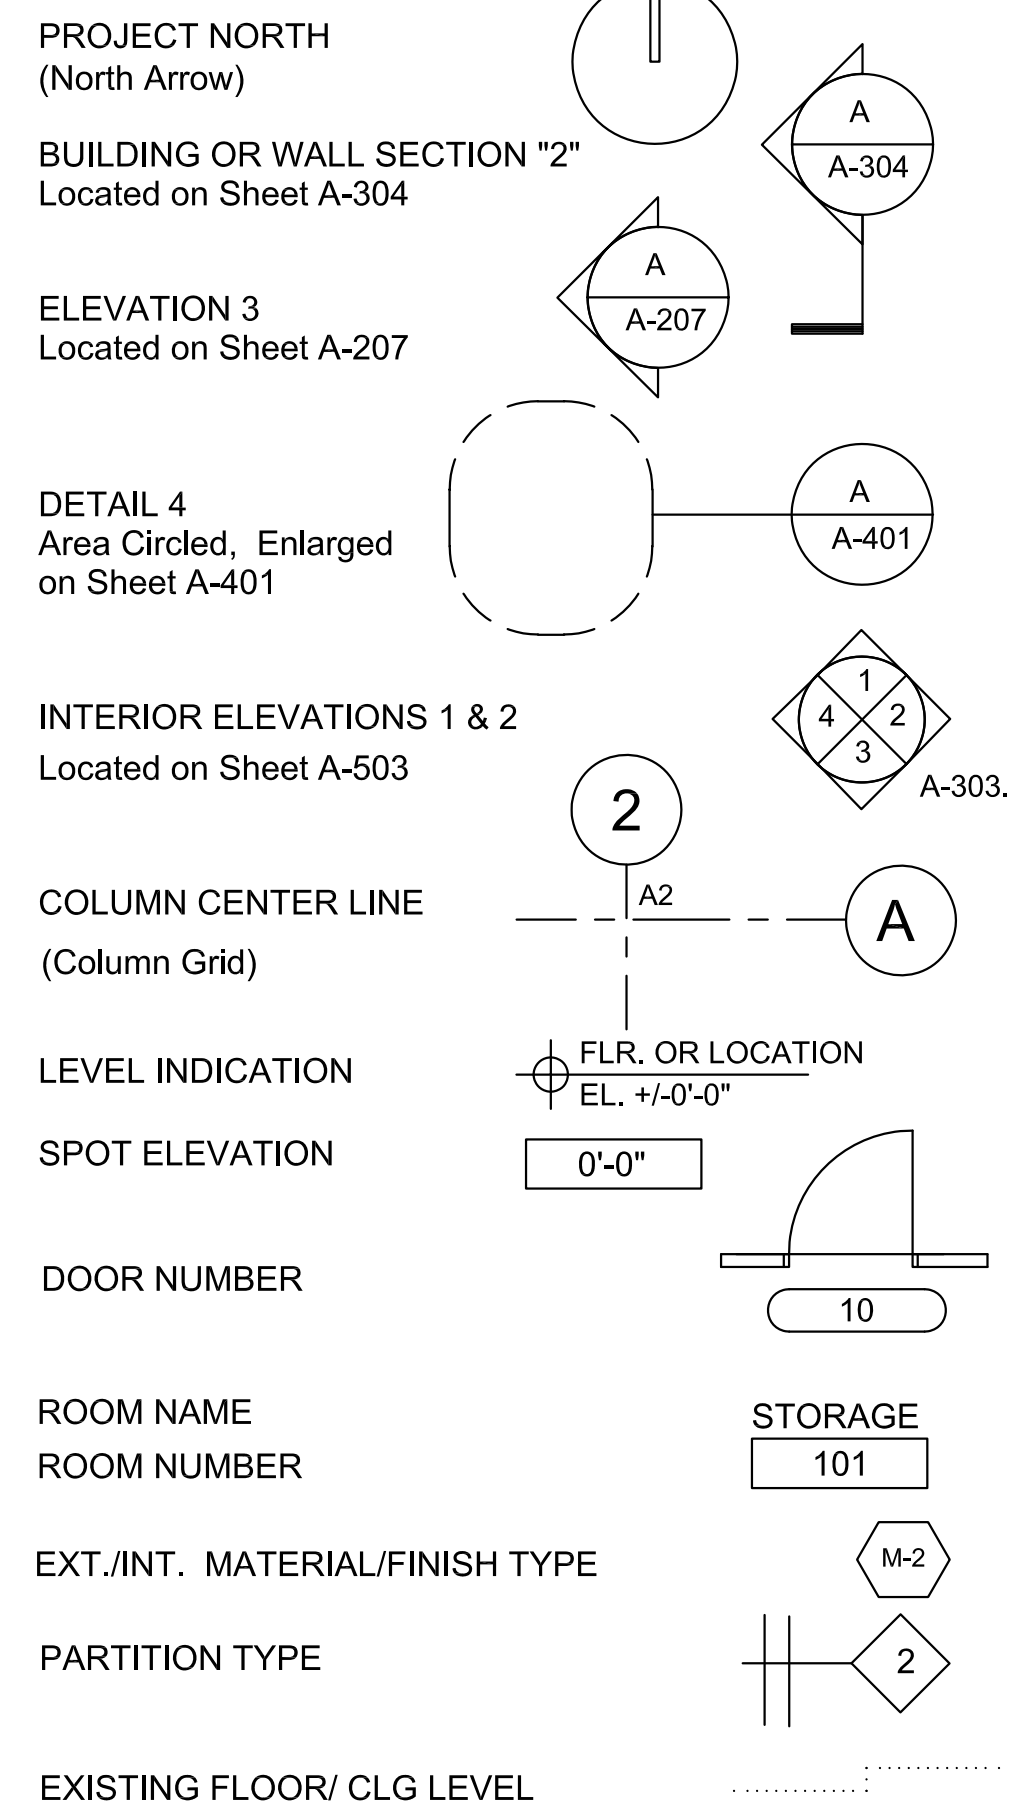

GENERAL NOTES

DRAWING LIST

SHEET	TITLE	SCALE
A-000	DRAWING LIST, NOTES AND ABBREVIATIONS	N/A
A-101	PARTIAL PLAN	1/16" = 1'-0"
A-102	PARTIAL PLAN	1/16" = 1'-0"
A-103	PARTIAL PLAN	1/16" = 1'-0"
A-104	PARTIAL PLAN	1/16" = 1'-0"
A-105	PARTIAL PLAN	1/16" = 1'-0"
A-106	ENLARGED PARTIAL PLAN - PLAZA	1/8" = 1'-0"
A-107	ENLARGED PARTIAL PLAN - PLAZA	1/8" = 1'-0"
A-108	ENLARGED PARTIAL PLAN - PLAZA	1/8" = 1'-0"
A-109	ENLARGED PARTIAL PLAN - BIOSWALE	1/8" = 1'-0"
A-201	DETAILS - RETAINING WALLS AND BENCHES	AS NOTED
A-202	DETAILS - PLANTING	AS NOTED
A-203	DETAILS - RETAINING WALL AND BIOSWALE AREAS	AS NOTED

GENERAL NOTES

NO. DATE REVISION

CONSTRUCTION DOCUMENTS

ARCHITECT
 HOWELER + YOON ARCHITECTURE
 150 Lincoln St #3A
 BOSTON, MA 02111
 ph 617-517-4101
 f 617-517-4102
 INFO@HYARCHITECTURE.COM

STAMP

SCALE: N.A. PROJECT NUMBER: 1007

DRAWN BY: RM CHECKED BY: RM


PROJECT
SOUTH HAYES ST.

ARLINGTON, VA


57 of 139

TITLE
 COVER SHEET
 NOTES, SYMBOLS, DRAWING LIST

DATE	SECTION	DRAWING NUMBER
25 OCT 2011	A	000

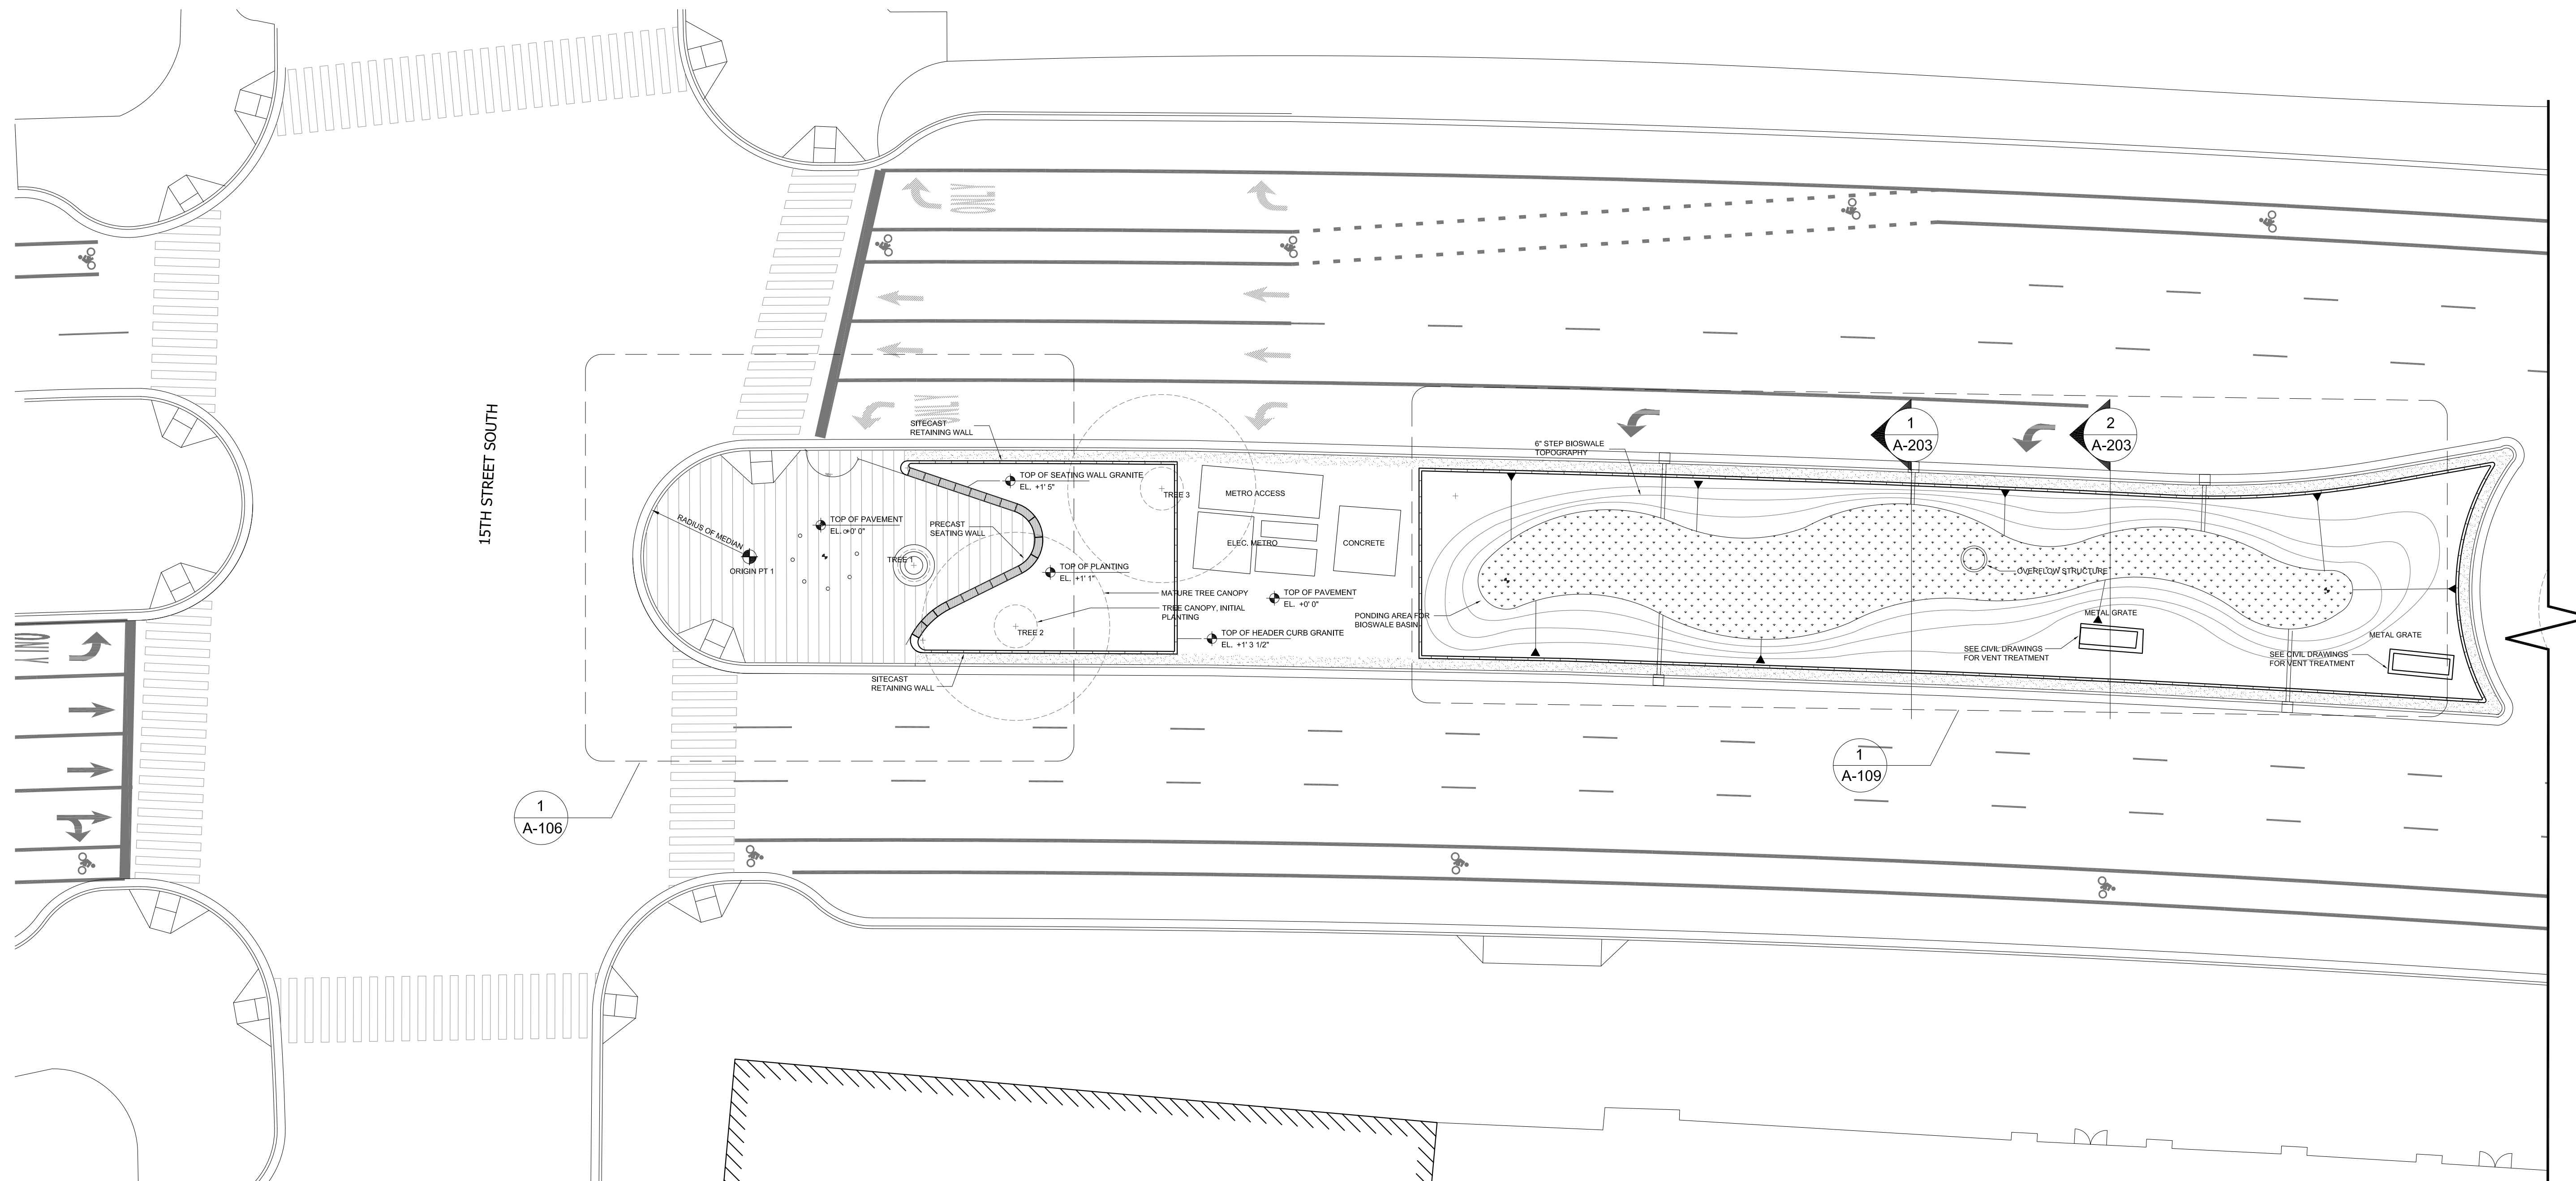

3 PARTIAL PLAN
SCALE 1/16" = 1'-0"

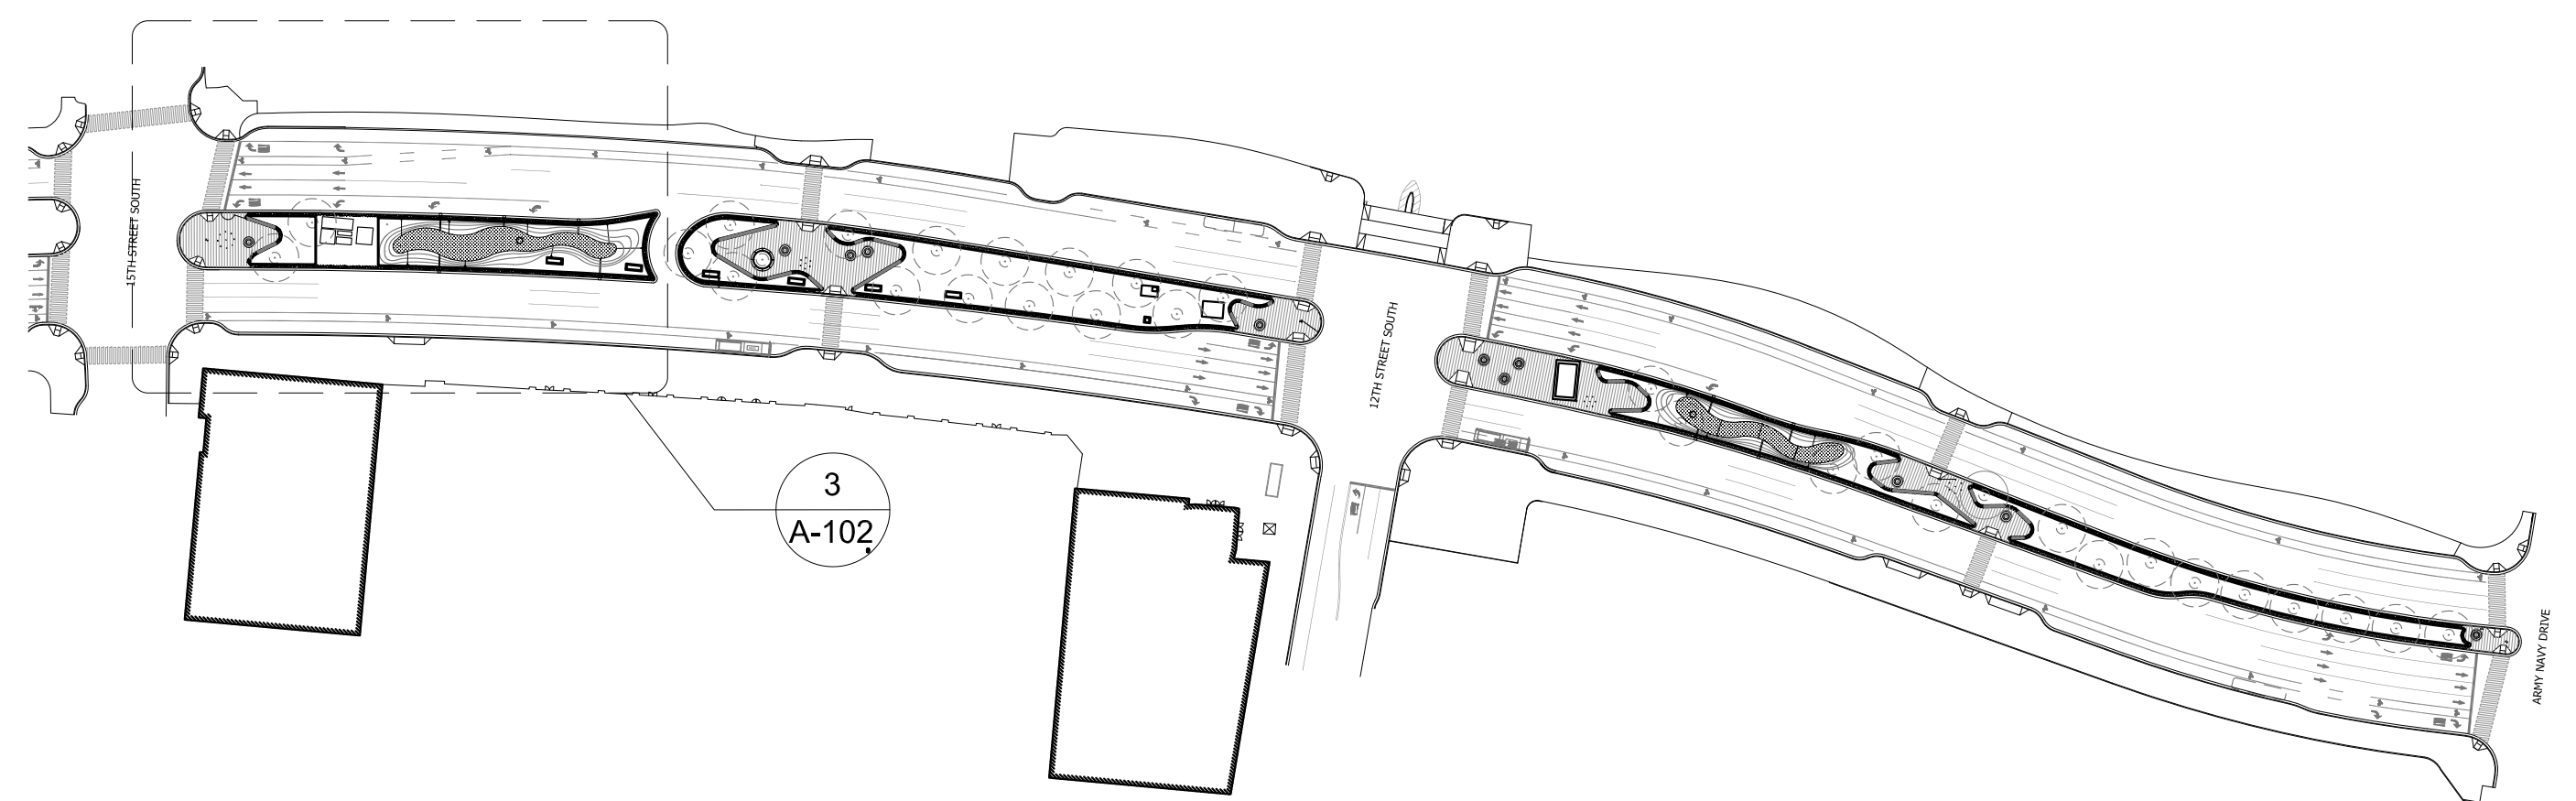

2 OVERALL PLAN
SCALE 1/128" = 1'-0"

KEY	BOTANICAL NAME	COMMON NAME	SIZE	LOCATION FROM ORIGIN PT 1
TREE 1	ACER PALMATUM	JAPANESE MAPLE	2"	IN SEAT1 - 3/A106 FOR LOCATION
TREE 2	PLATANUS X ACERIFOLIA	LONDON PLANETREE	4"	49'-6" NORTH 12'-11" EAST
TREE 3	PLATANUS X ACERIFOLIA	LONDON PLANETREE	4"	76'-9" NORTH 12'-8" WEST

1 PLANTING SCHEDULE
SCALE N/A

GENERAL NOTES

NO. DATE REVISION

CONSTRUCTION DOCUMENTS

ARCHITECT
 HOWELER + YOON ARCHITECTURE
 150 Lincoln St #3A
 BOSTON, MA 02111
 ph 617-517-4101
 f 617-517-4102
 INFO@HYARCHITECTURE.COM


SCALE PROJECT NUMBER
 VARIES 1007

DRAWN BY CHECKED BY
 RM RM


PROJECT
SOUTH HAYES ST.
 ARLINGTON, VA
58 of 139

TITLE
 PARTIAL PLAN

DATE	SECTION	DRAWING NUMBER
25 OCT 2011	A	101

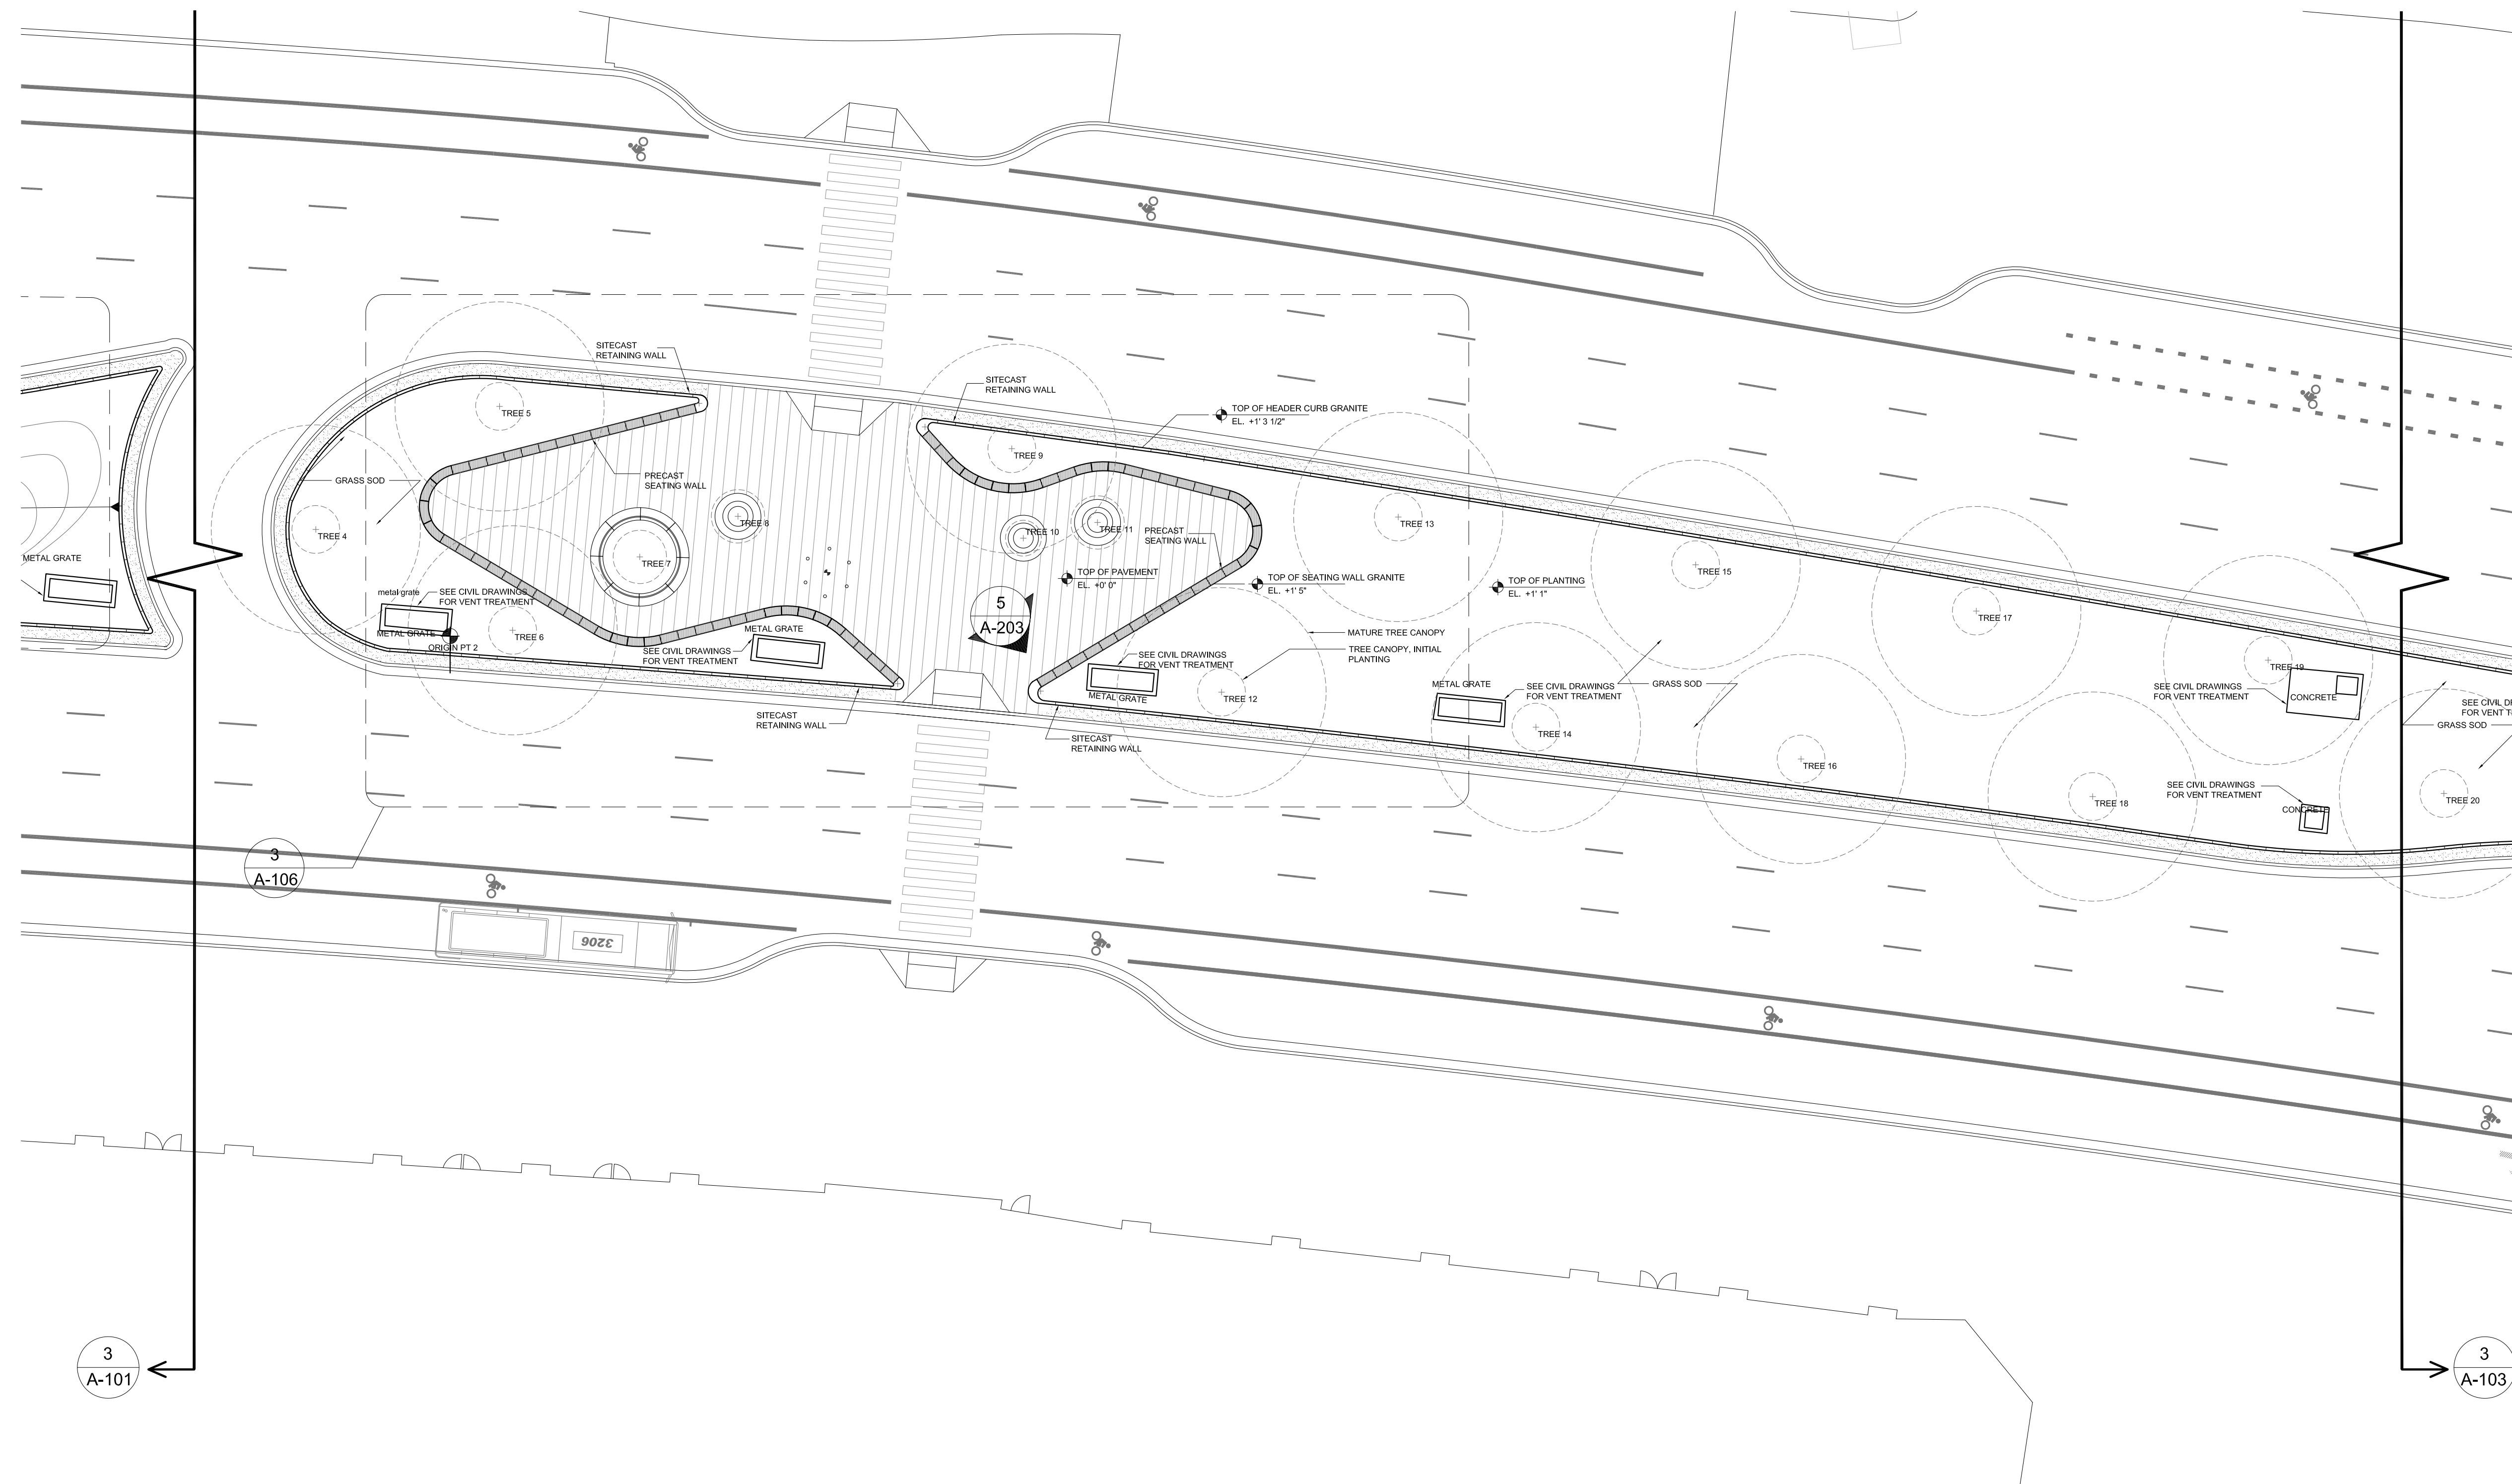

3 PARTIAL PLAN
SCALE 1/16" = 1'-0"

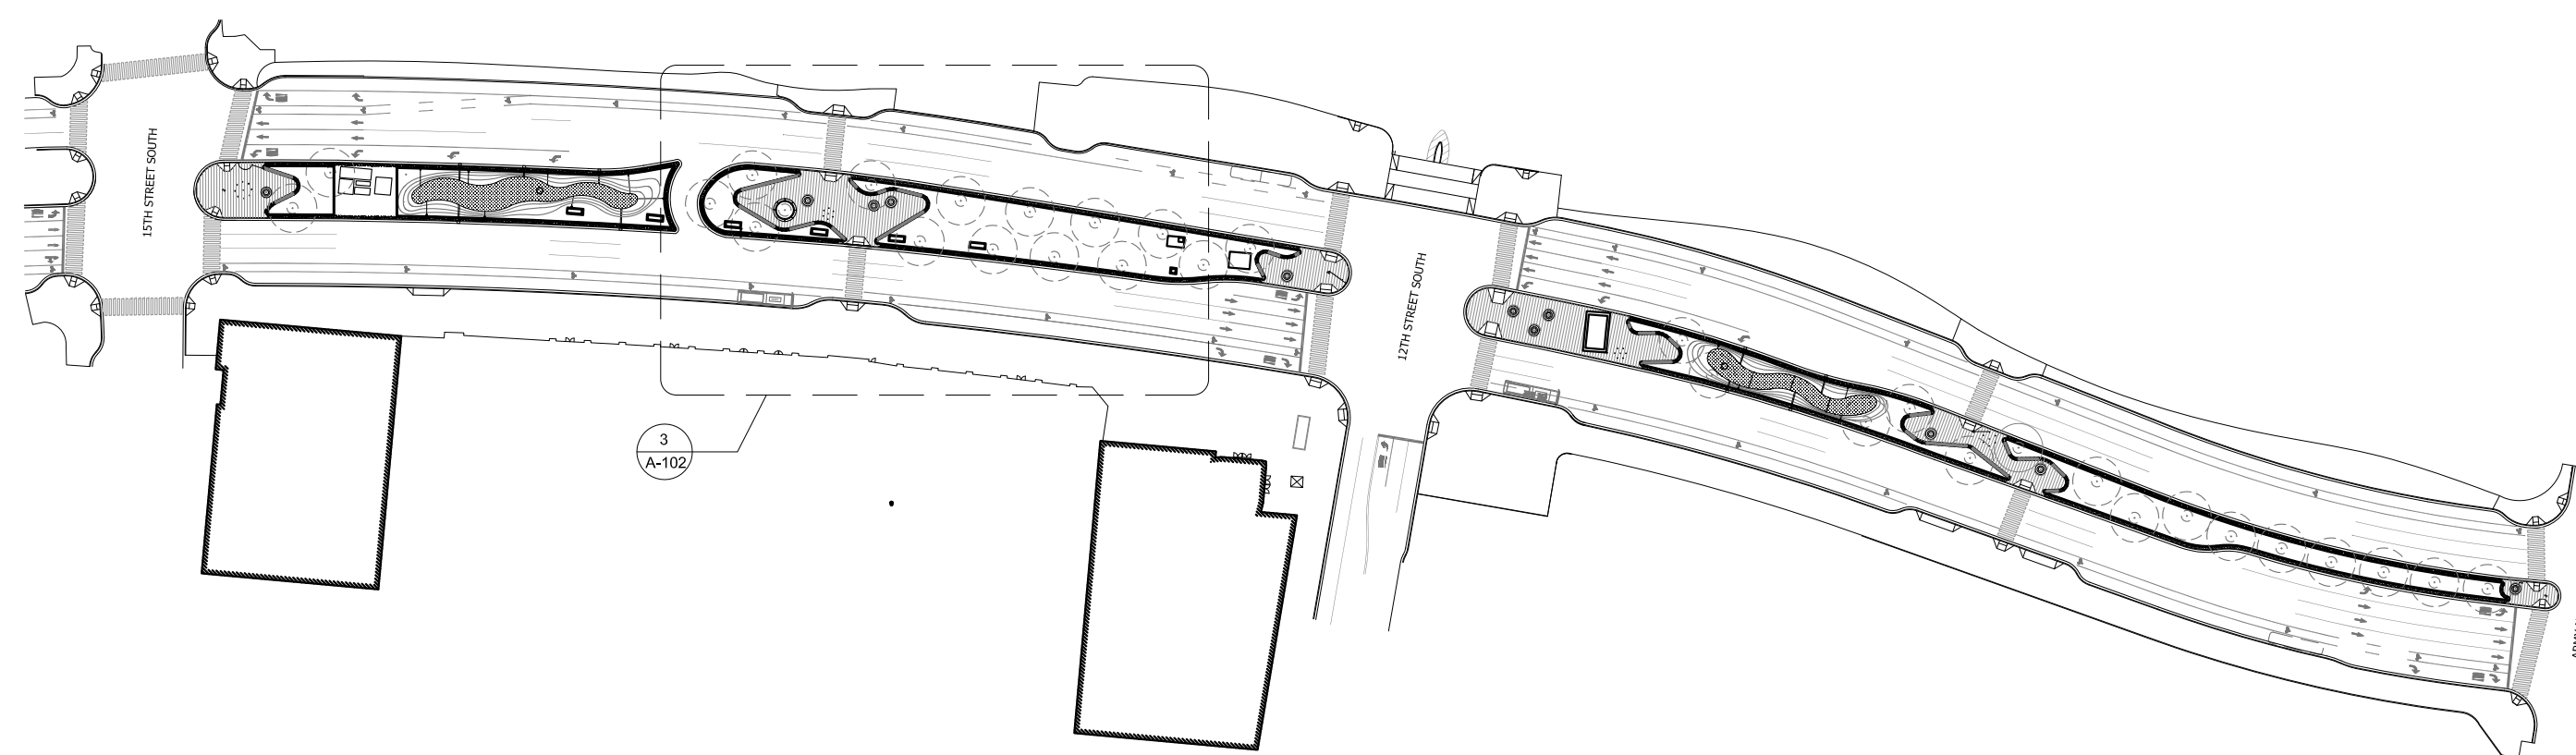

2 OVERALL PLAN
SCALE 1/128" = 1'-0"

KEY	BOTANICAL NAME	COMMON NAME	SIZE	LOCATION FROM ORIGIN PT 2
TREE 4	PLATANUS X ACERIFOLIA	LONDON PLANETREE	4"	22'-6" SOUTH 17'-10" WEST
TREE 5	PLATANUS X ACERIFOLIA	LONDON PLANETREE	4"	8'-3" NORTH 38'-5" WEST
TREE 6	PLATANUS X ACERIFOLIA	LONDON PLANETREE	4"	10'-6" NORTH 1'-0" WEST
TREE 7	ACER PALMATUM	JAPANESE MAPLE	2"	IN SEAT2 - 3/A106 FOR LOCATION
TREE 8	ACER PALMATUM	JAPANESE MAPLE	2"	IN SEAT3 - 3/A106 FOR LOCATION
TREE 9	PLATANUS X ACERIFOLIA	LONDON PLANETREE	4"	94'-0" NORTH 31'-4" WEST
TREE 10	ACER PALMATUM	JAPANESE MAPLE	2"	IN SEAT4 - 3/A106 FOR LOCATION
TREE 11	ACER PALMATUM	JAPANESE MAPLE	2"	IN SEAT5 - 3/A106 FOR LOCATION
TREE 12	PLATANUS X ACERIFOLIA	LONDON PLANETREE	4"	129'-1" NORTH 9'-4" EAST
TREE 13	PLATANUS X ACERIFOLIA	LONDON PLANETREE	4"	158'-8" NORTH 19'-11" WEST
TREE 14	PLATANUS X ACERIFOLIA	LONDON PLANETREE	4"	181'-8" NORTH 15'-3" EAST
TREE 15	PLATANUS X ACERIFOLIA	LONDON PLANETREE	4"	208'-5" NORTH 11'-5" WEST
TREE 16	PLATANUS X ACERIFOLIA	LONDON PLANETREE	4"	226'-1" NORTH 20'-7" EAST
TREE 17	PLATANUS X ACERIFOLIA	LONDON PLANETREE	4"	255'-5" NORTH 4'-2" WEST
TREE 18	PLATANUS X ACERIFOLIA	LONDON PLANETREE	4"	274'-10" NORTH 26'-10" EAST
TREE 19	PLATANUS X ACERIFOLIA	LONDON PLANETREE	4"	304'-3" NORTH 4'-0" EAST

1 PLANTING SCHEDULE
SCALE N/A

GENERAL NOTES

NO. DATE REVISION

CONSTRUCTION DOCUMENTS

ARCHITECT
HOWELER + YOON ARCHITECTURE
150 Lincoln St #3A
BOSTON, MA 02111
ph 617-517-4101
f 617-517-4102
INFO@HYARCHITECTURE.COM


STAMP

SCALE PROJECT NUMBER
VARIES 1007
DRAWN BY CHECKED BY
RM RM


PROJECT
SOUTH HAYES ST.
ARLINGTON, VA
59 of 139

TITLE
PARTIAL PLAN

DATE SECTION DRAWING NUMBER
25 OCT 2011 A 102

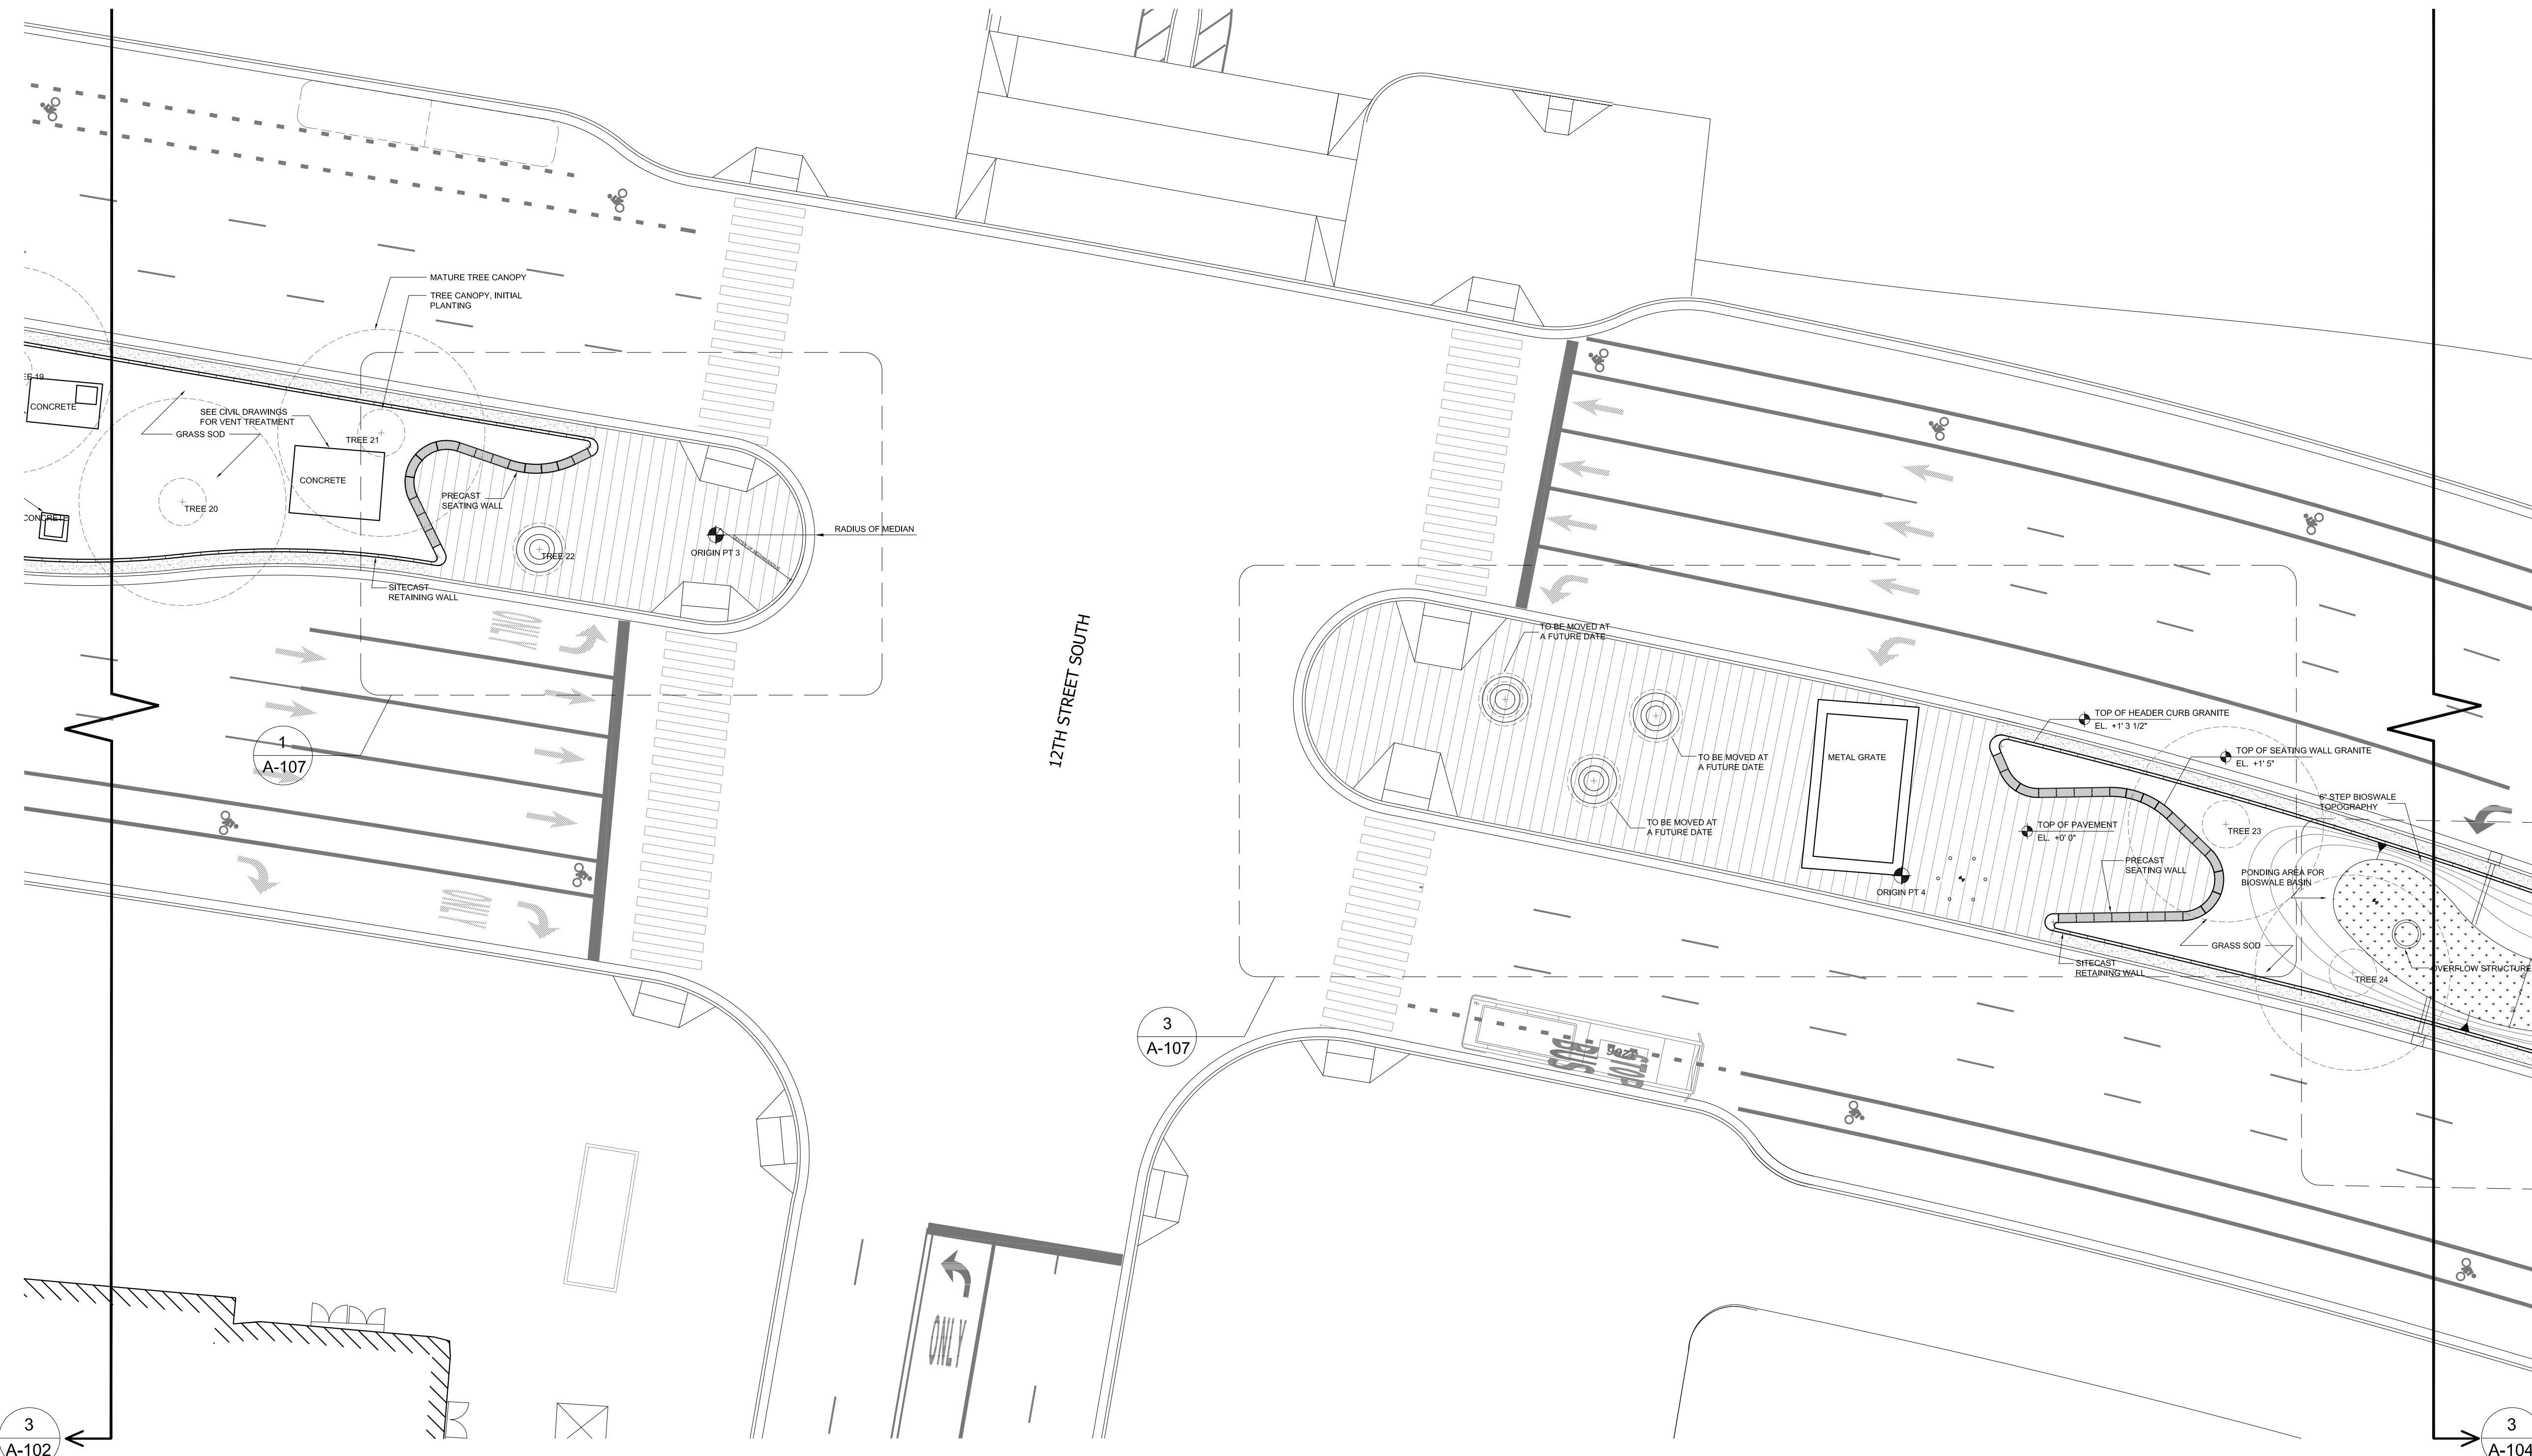

3 PARTIAL PLAN
SCALE 1/16" = 1'-0"

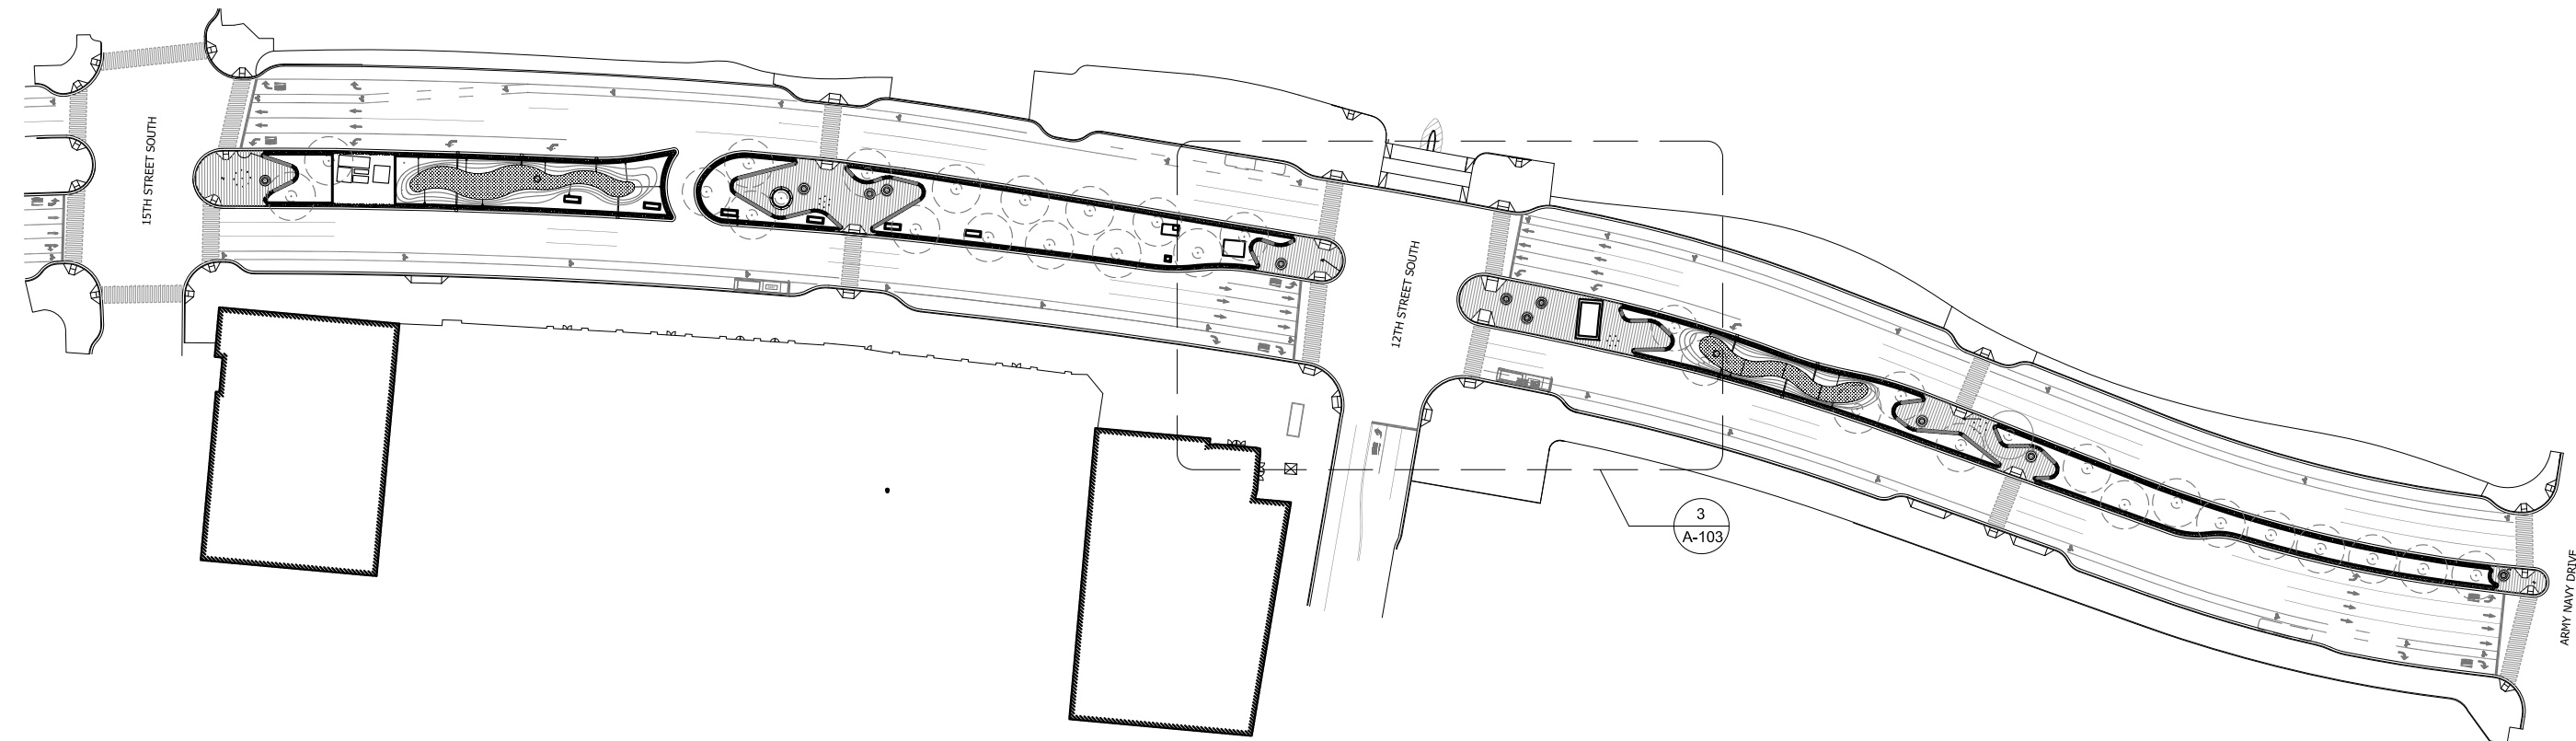

2 OVERALL PLAN
SCALE 1/128" = 1'-0"

KEY	BOTANICAL NAME	COMMON NAME	SIZE	LOCATION FROM ORIGIN PT 3	
TREE 20	PLATANUS X ACERIFOLIA	LONDON PLANETREE	4"	90'-2" SOUTH	5'-7" WEST
TREE 21	PLATANUS X ACERIFOLIA	LONDON PLANETREE	4"	56'-6" SOUTH	17'-3" WEST
TREE 22	ACER PALMATUM	JAPANESE MAPLE	2"	IN SEAT6 - 3/A107 FOR LOCATION	
LOCATION FROM ORIGIN PT 4					
TREE 23	PLATANUS X ACERIFOLIA	LONDON PLANETREE	4"	54'-9" NORTH	8'-8" WEST
TREE 24	PLATANUS X ACERIFOLIA	LONDON PLANETREE	4"	76'-3" NORTH	16'-5" EAST

1 PLANTING SCHEDULE
SCALE N/A

GENERAL NOTES

NO. DATE REVISION

CONSTRUCTION DOCUMENTS

ARCHITECT
 HOWELER + YOON ARCHITECTURE
 150 Lincoln St #3A
 BOSTON, MA 02111
 ph 617-517-4101
 f 617-517-4102
 INFO@HYARCHITECTURE.COM

STAMP


SCALE PROJECT NUMBER
 VARIES 1007

DRAWN BY CHECKED BY
 RM RM


PROJECT
SOUTH HAYES ST.
 ARLINGTON, VA
60 of 139

TITLE
 PARTIAL PLAN

DATE	SECTION	DRAWING NUMBER
25 OCT 2011	A	103

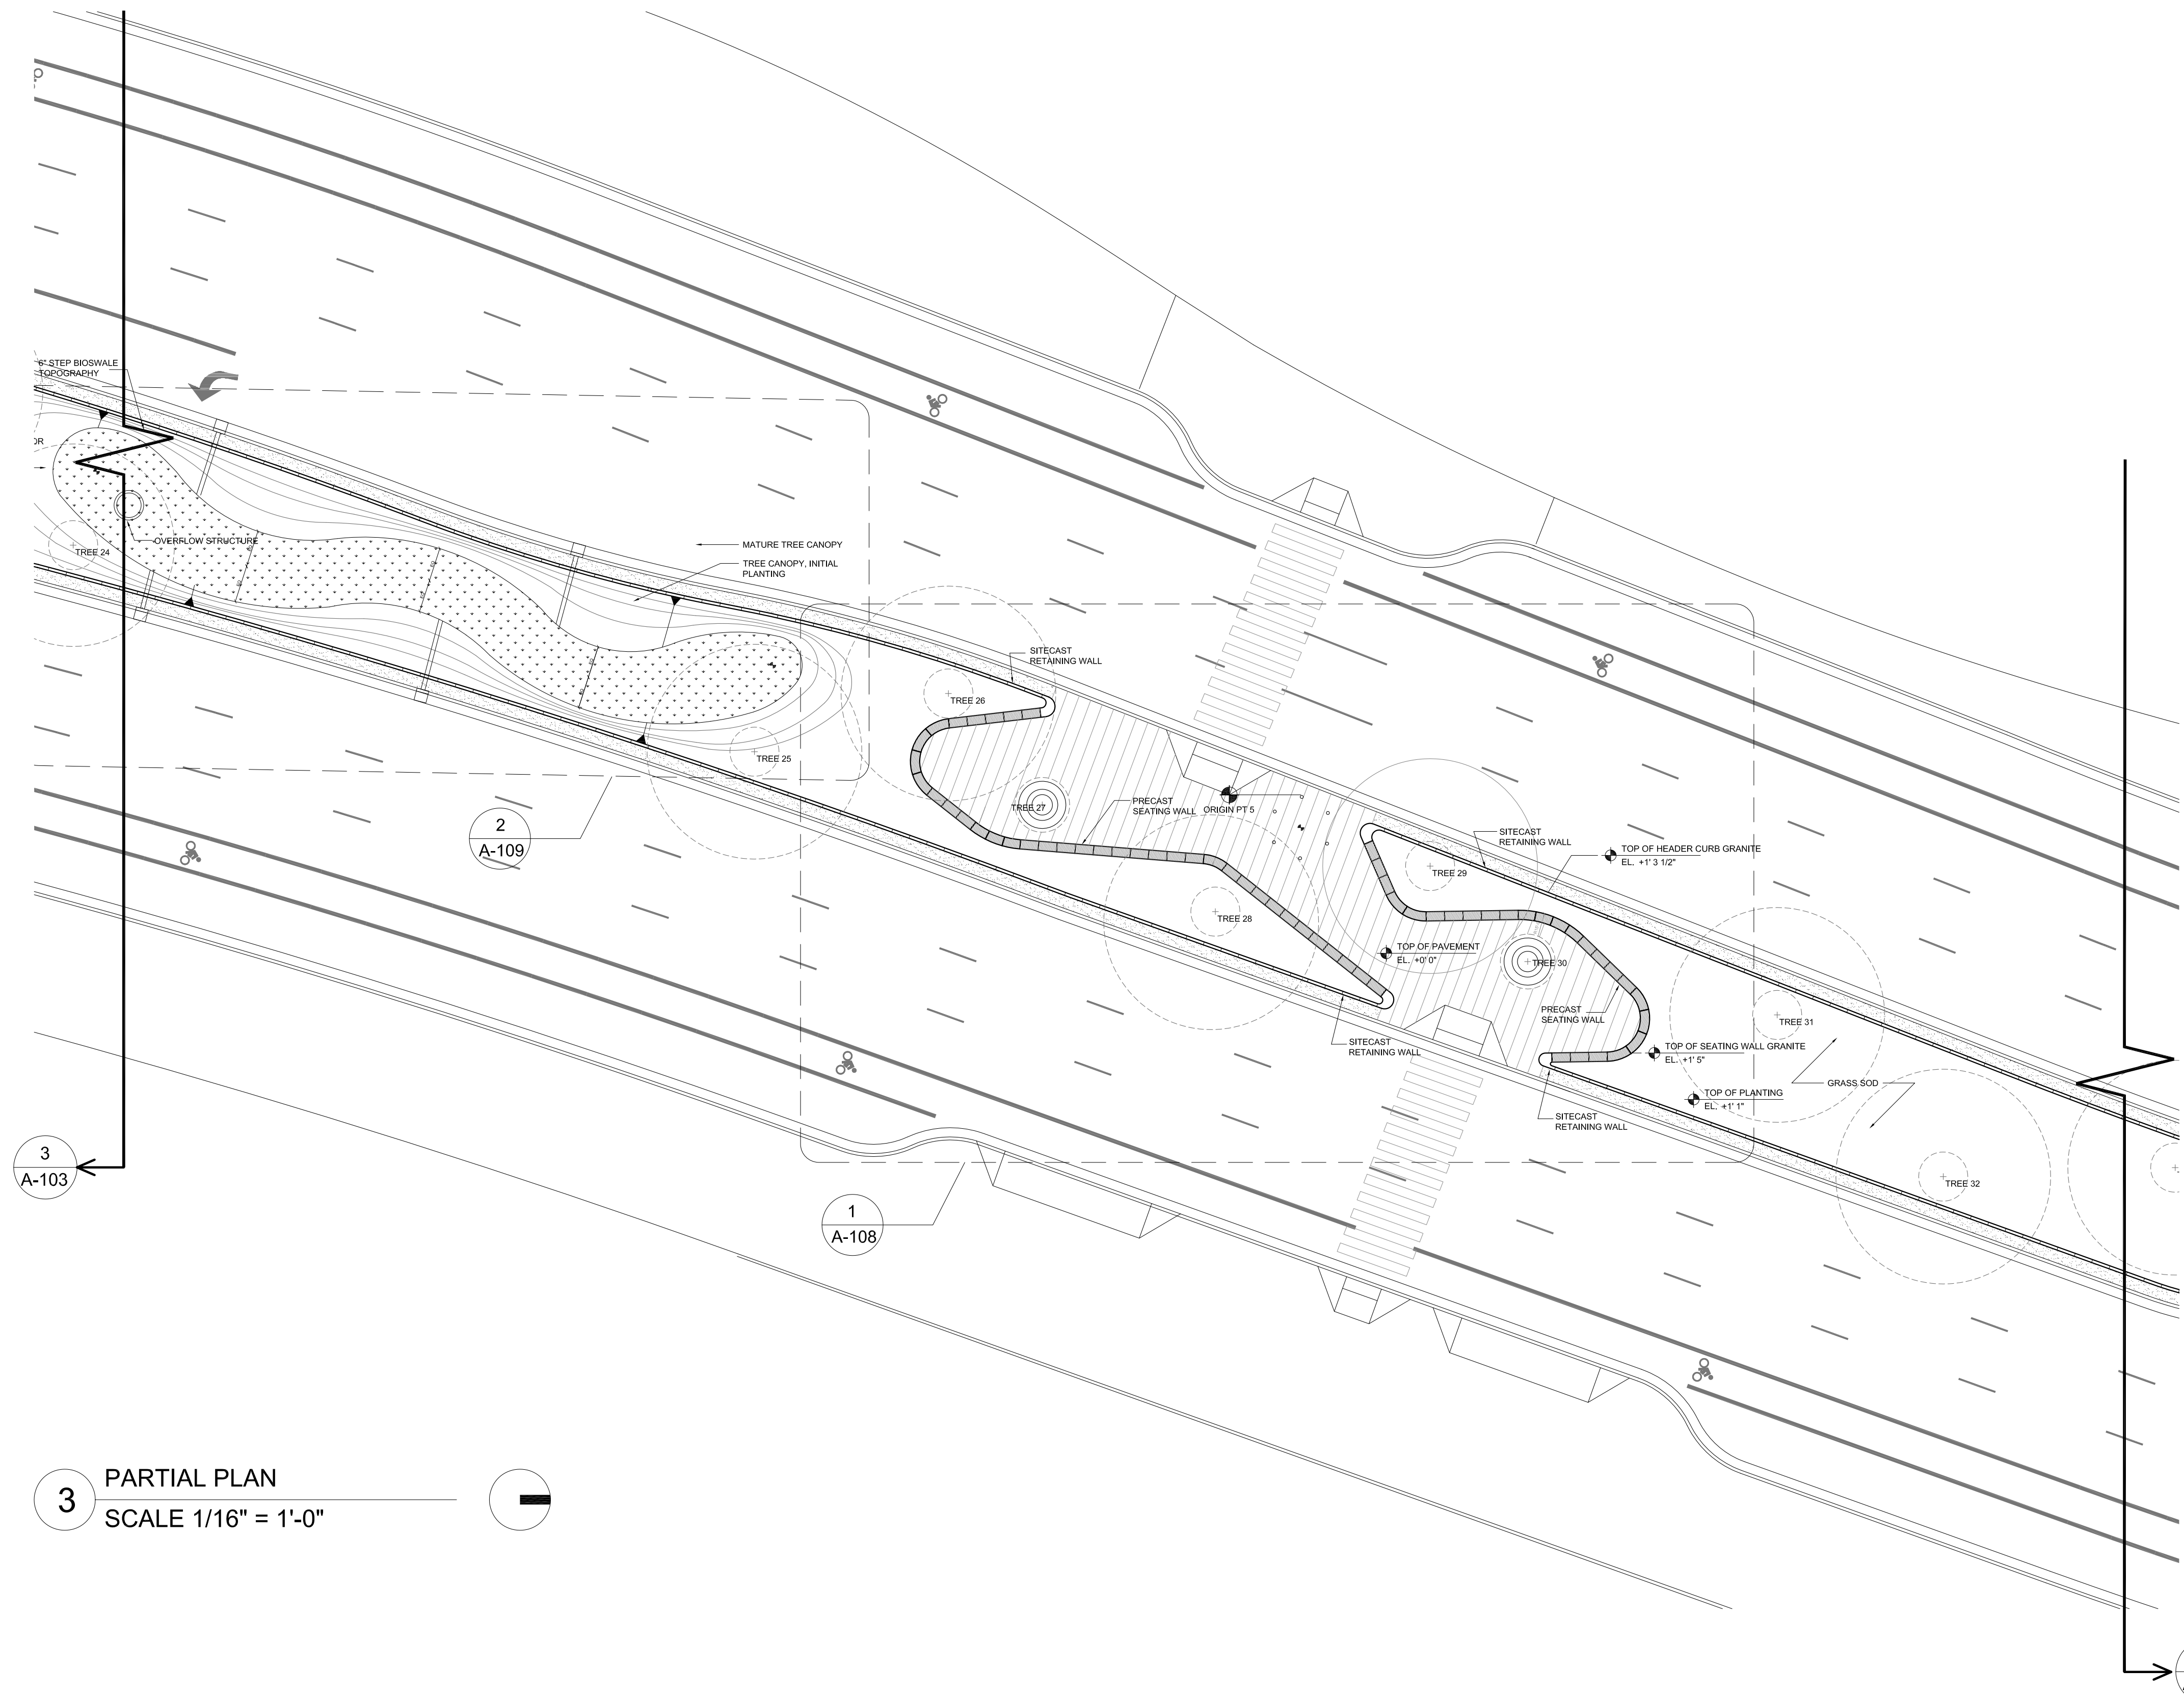

3 PARTIAL PLAN
SCALE 1/16" = 1'-0"

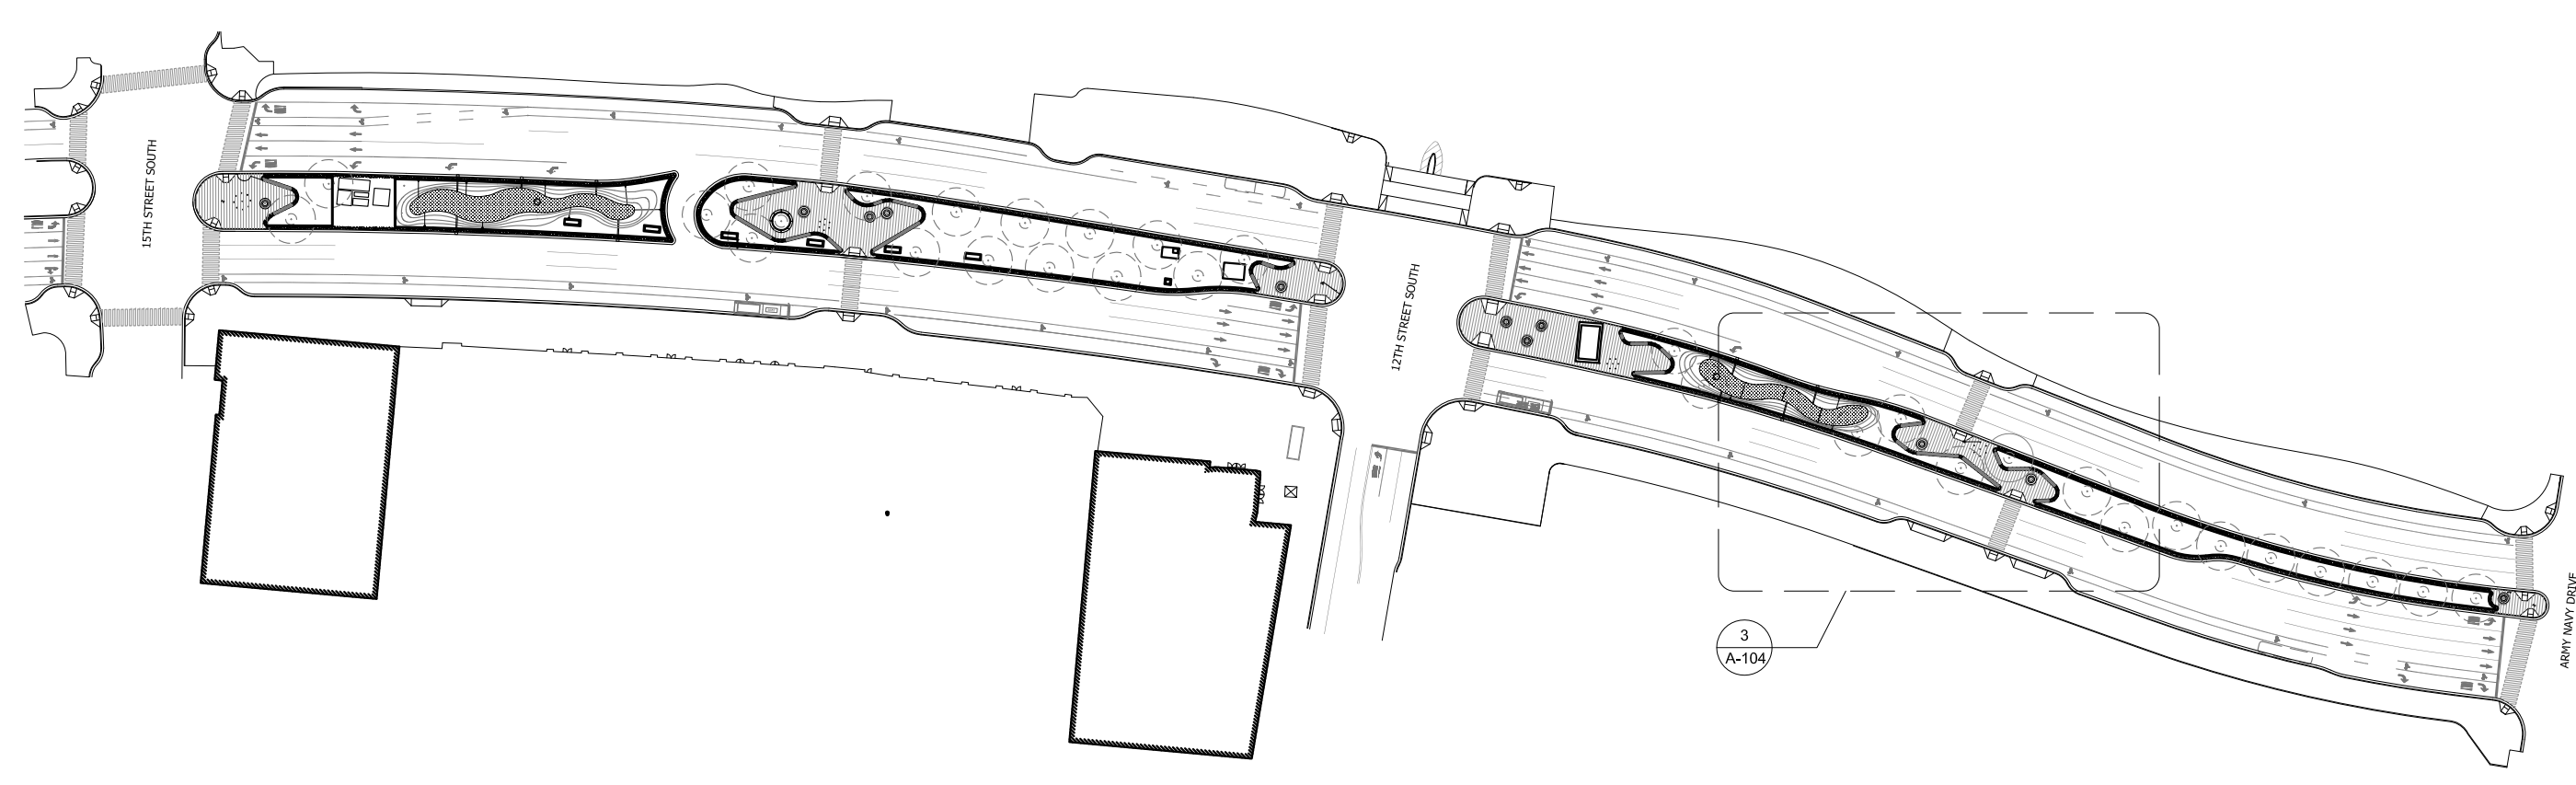

2 OVERALL PLAN
SCALE 1/128" = 1'-0"

KEY	BOTANICAL NAME	COMMON NAME	SIZE	LOCATION FROM ORIGIN PT 5	
TREE 25	PLATANUS X ACERIFOLIA	LONDON PLANETREE	4"	77'-5" SOUTH	7'-0" WEST
TREE 26	PLATANUS X ACERIFOLIA	LONDON PLANETREE	4"	45'-9" SOUTH	16'-6" WEST
TREE 27	ACER PALMATUM	JAPANESE MAPLE	2"	IN SEAT 8 - 3/A108 FOR LOCATION	
TREE 28	PLATANUS X ACERIFOLIA	LONDON PLANETREE	4"	2'-11" SOUTH	20'-9" EAST
TREE 29	PLATANUS X ACERIFOLIA	LONDON PLANETREE	4"	32'-9" NORTH	11'-7" EAST
TREE 30	ACER PALMATUM	JAPANESE MAPLE	2"	IN SEAT10 - 3/A108 FOR LOCATION	
TREE 31	PLATANUS X ACERIFOLIA	LONDON PLANETREE	4"	89'-4" NORTH	35'-10" EAST
TREE 32	PLATANUS X ACERIFOLIA	LONDON PLANETREE	4"	116'-4" NORTH	62'-2" EAST

1 PLANTING SCHEDULE
SCALE N/A

GENERAL NOTES

NO. DATE REVISION

CONSTRUCTION DOCUMENTS

ARCHITECT
 HOWELER + YOON ARCHITECTURE
 150 Lincoln St #3A
 BOSTON, MA 02111
 ph 617-517-4101
 f 617-517-4102
 INFO@HYARCHITECTURE.COM

STAMP


SCALE PROJECT NUMBER
 VARIES 1007

DRAWN BY CHECKED BY
 RM RM


PROJECT
SOUTH HAYES ST.
 ARLINGTON, VA
61 of 139

TITLE
 PARTIAL PLAN

DATE	SECTION	DRAWING NUMBER
25 OCT 2011	A	104

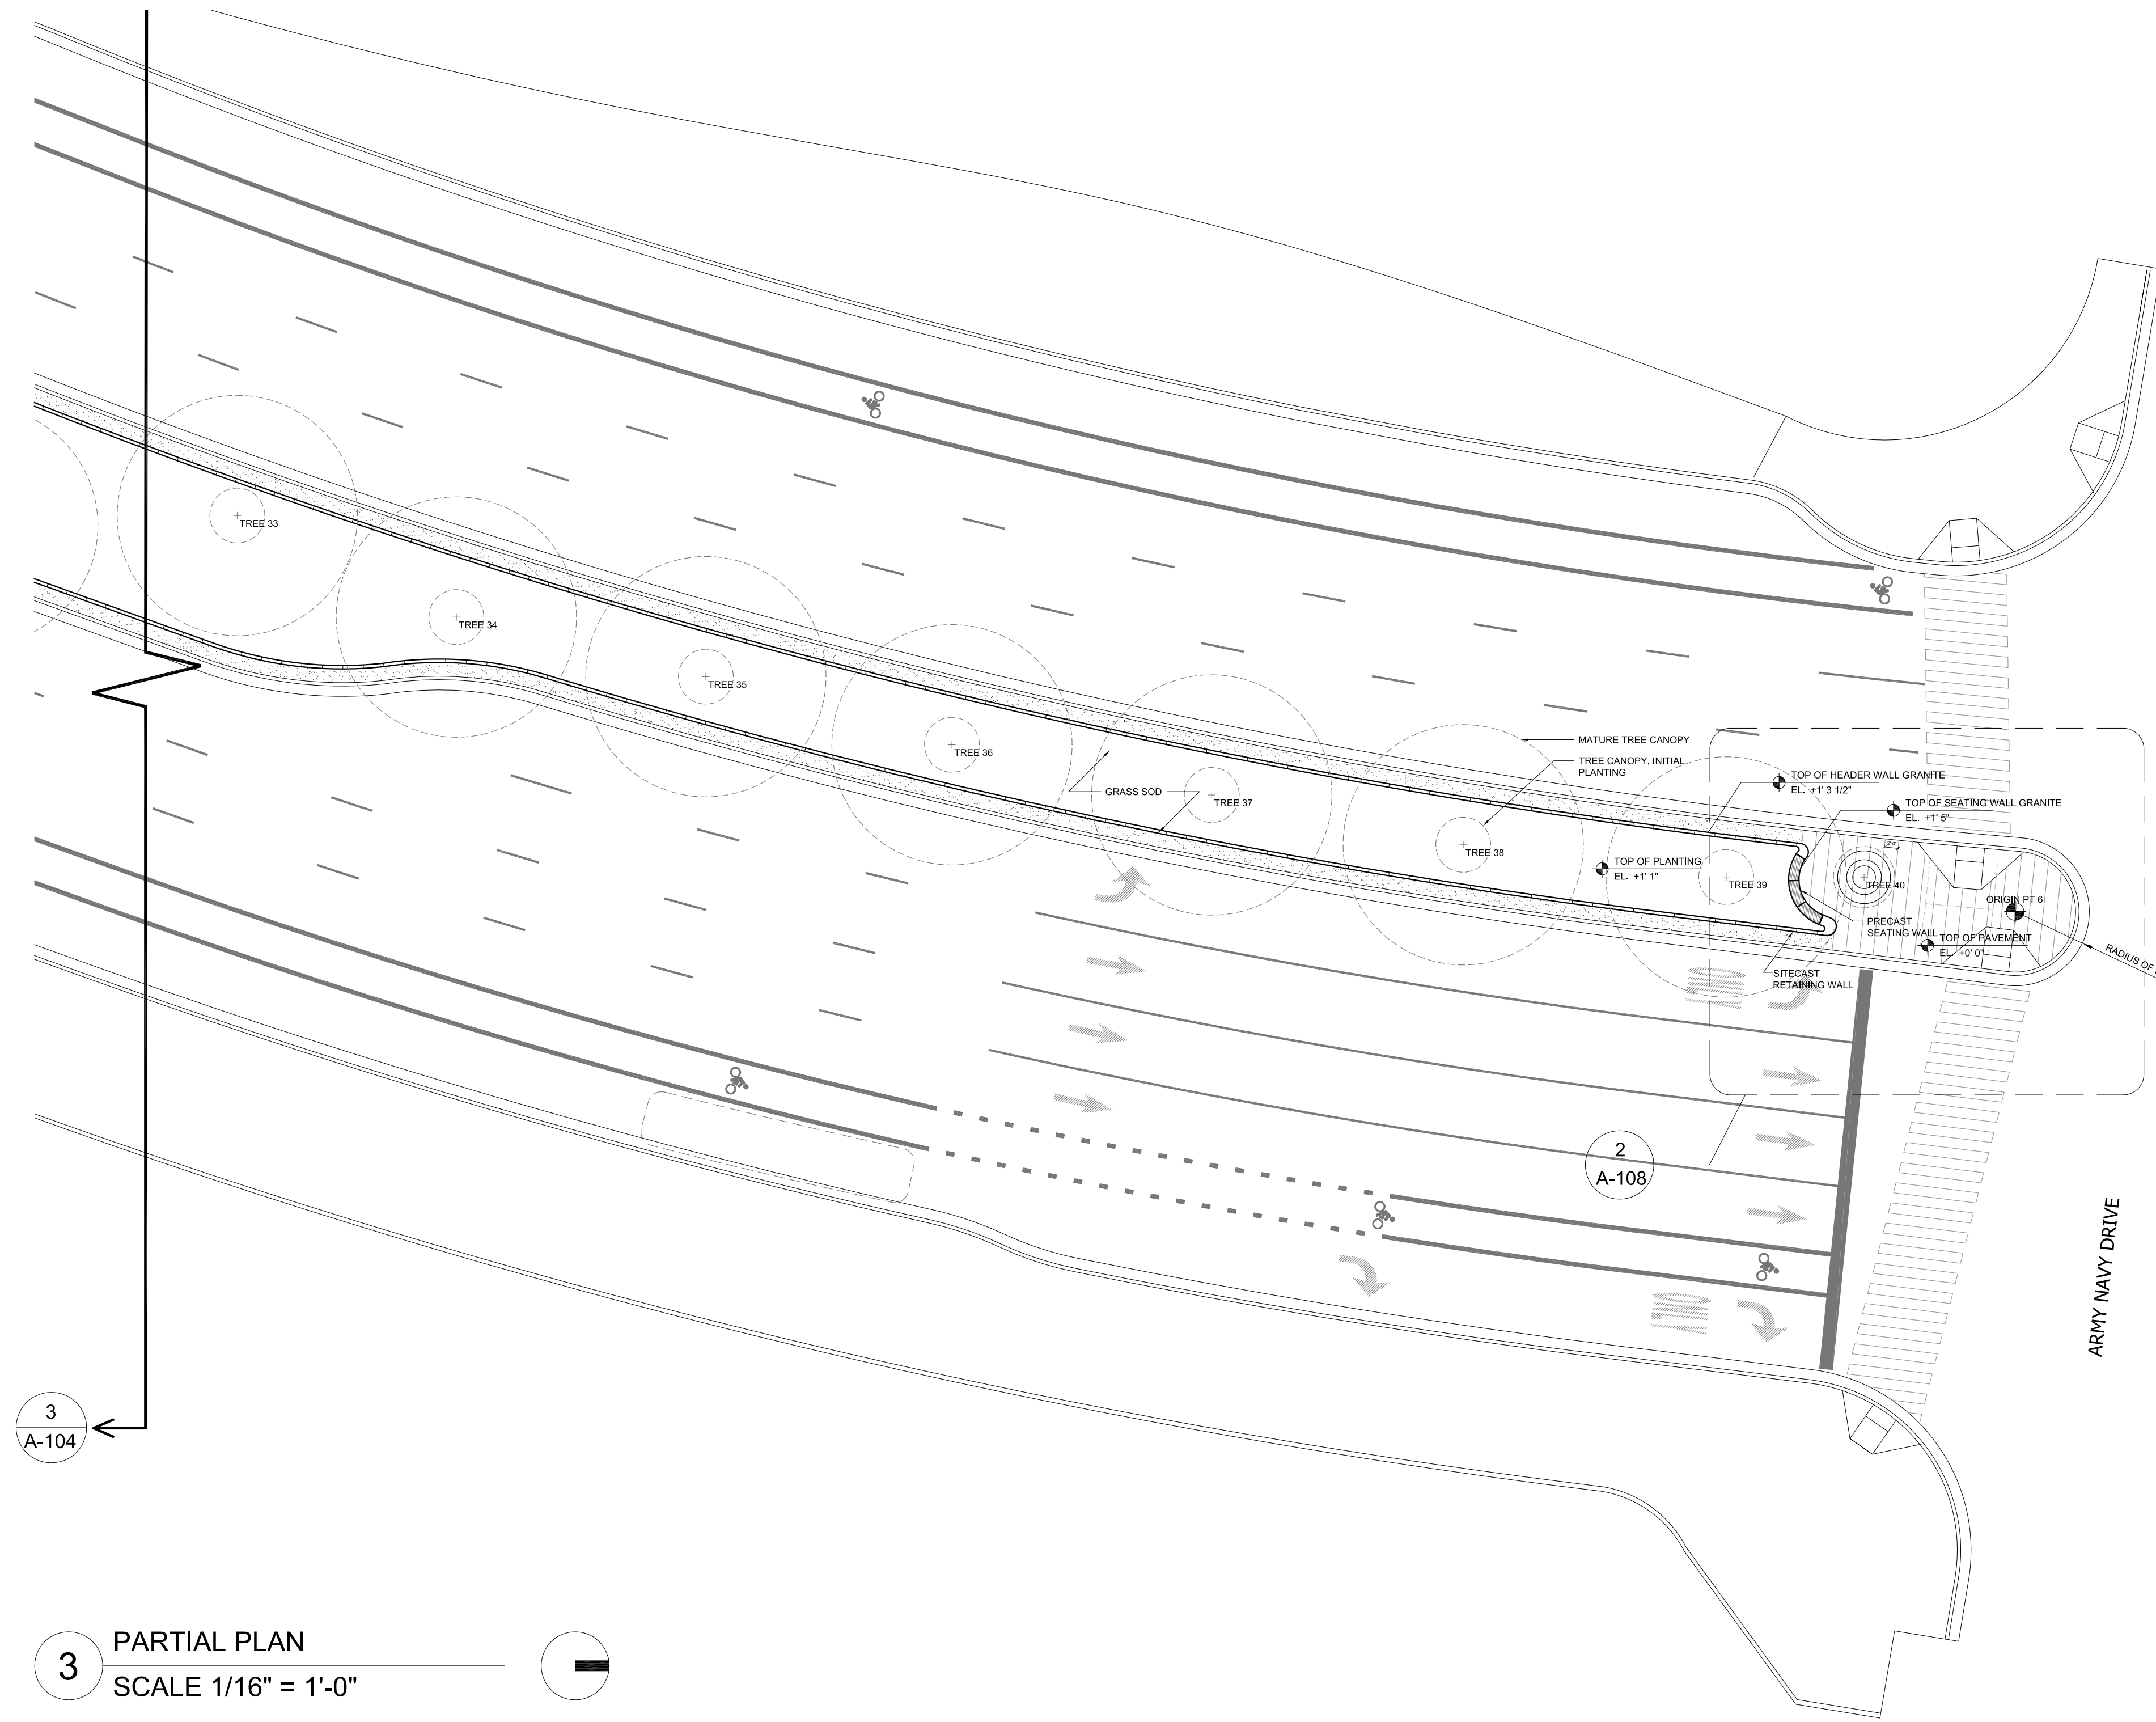

3 PARTIAL PLAN
SCALE 1/16" = 1'-0"

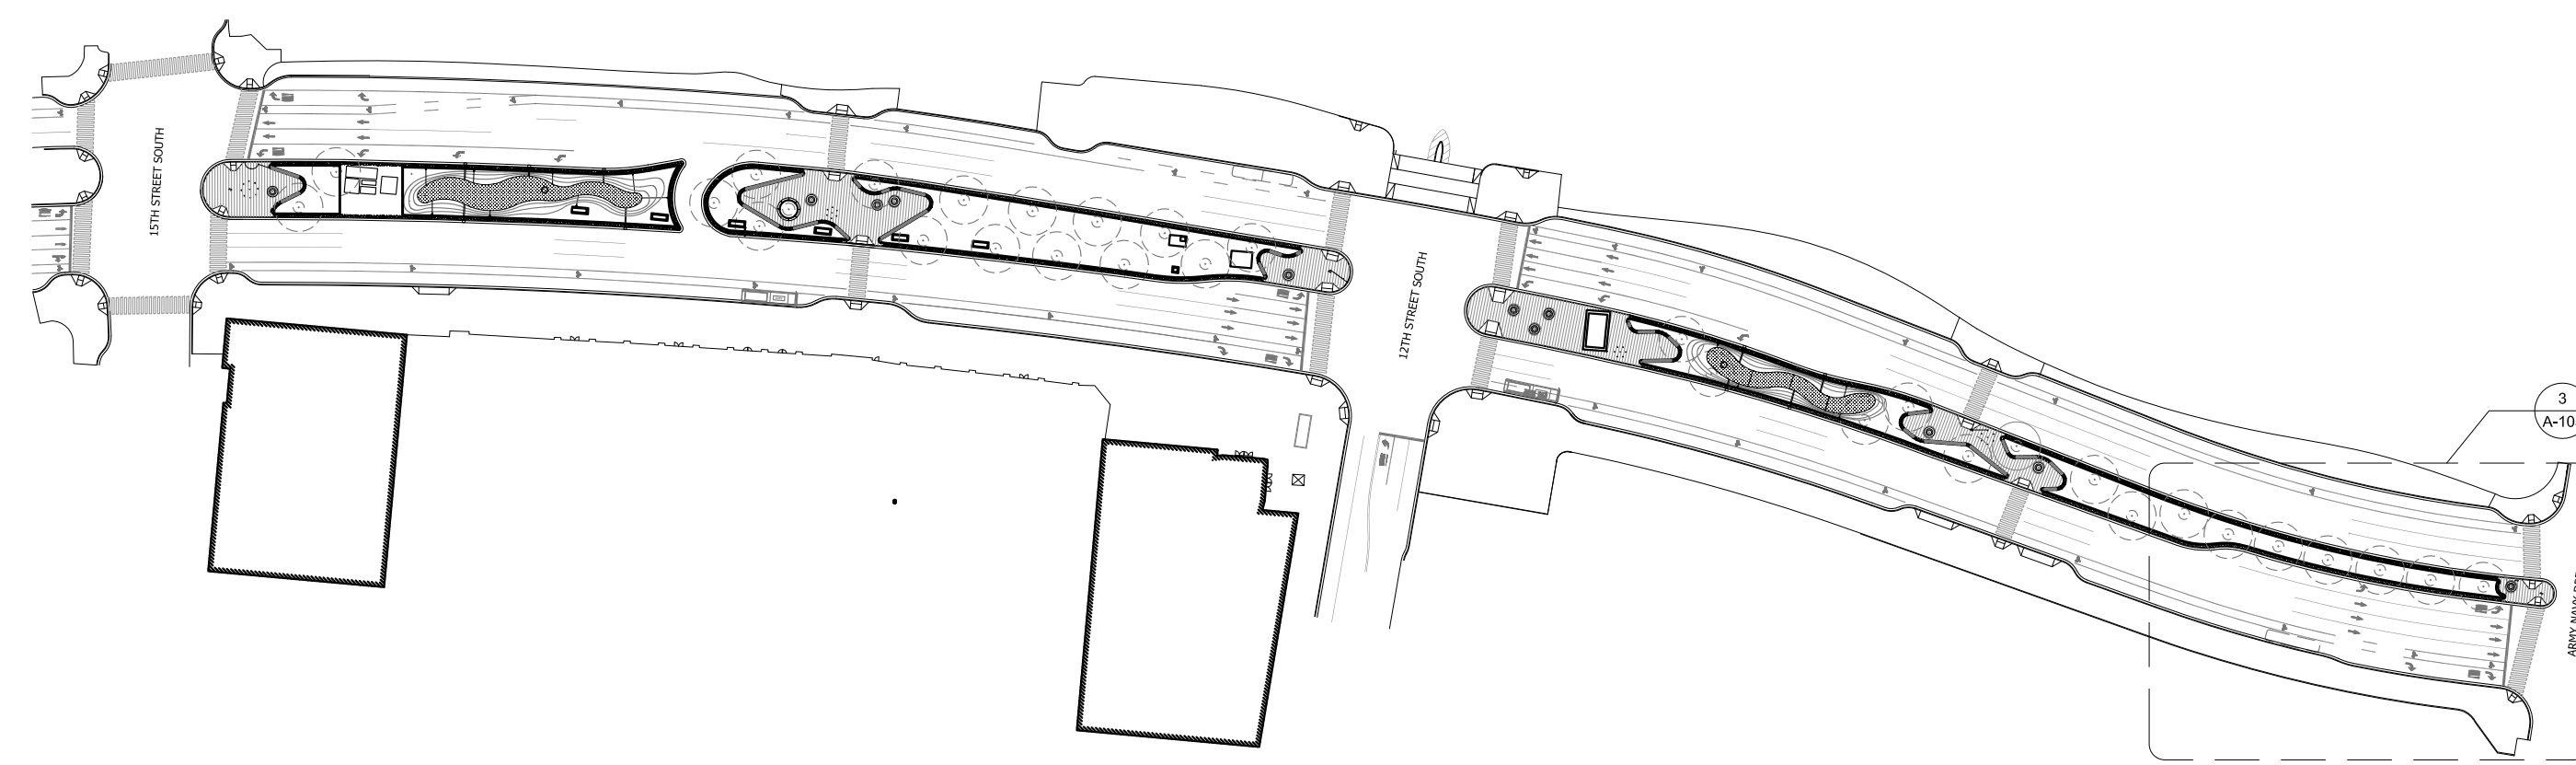

2 OVERALL PLAN
SCALE 1/128" = 1'-0"

KEY	BOTANICAL NAME	COMMON NAME	SIZE	LOCATION FROM ORIGIN PT 6
TREE 33	PLATANUS X ACERIFOLIA	LONDON PLANETREE	4"	258'-11" SOUTH 57'-8" WEST
TREE 34	PLATANUS X ACERIFOLIA	LONDON PLANETREE	4"	227'-0" SOUTH 42'-11" WEST
TREE 35	PLATANUS X ACERIFOLIA	LONDON PLANETREE	4"	190'-8" SOUTH 34'-3" WEST
TREE 36	PLATANUS X ACERIFOLIA	LONDON PLANETREE	4"	154'-10" SOUTH 24'-4" WEST
TREE 37	PLATANUS X ACERIFOLIA	LONDON PLANETREE	4"	117'-0" SOUTH 17'-0" WEST
TREE 38	PLATANUS X ACERIFOLIA	LONDON PLANETREE	4"	80'-5" SOUTH 9'-9" WEST
TREE 39	PLATANUS X ACERIFOLIA	LONDON PLANETREE	4"	42'-1" SOUTH 5'-1" WEST
TREE 40	ACER PALMATUM	JAPANESE MAPLE	2"	IN SEAT11 - 3/A108 FOR LOCATION

1 PLANTING SCHEDULE
SCALE N/A

GENERAL NOTES

NO. DATE REVISION

CONSTRUCTION DOCUMENTS

ARCHITECT
 HOWELER + YOON ARCHITECTURE
 150 Lincoln St #3A
 BOSTON, MA 02111
 ph 617-517-4101
 f 617-517-4102
 INFO@HYARCHITECTURE.COM


STAMP

SCALE PROJECT NUMBER
 VARIES 1007
 DRAWN BY CHECKED BY
 RM RM

PROJECT
SOUTH HAYES ST.
 ARLINGTON, VA
62 of 139

TITLE
 PARTIAL PLAN


DATE SECTION DRAWING NUMBER
 25 OCT 2011 A 105

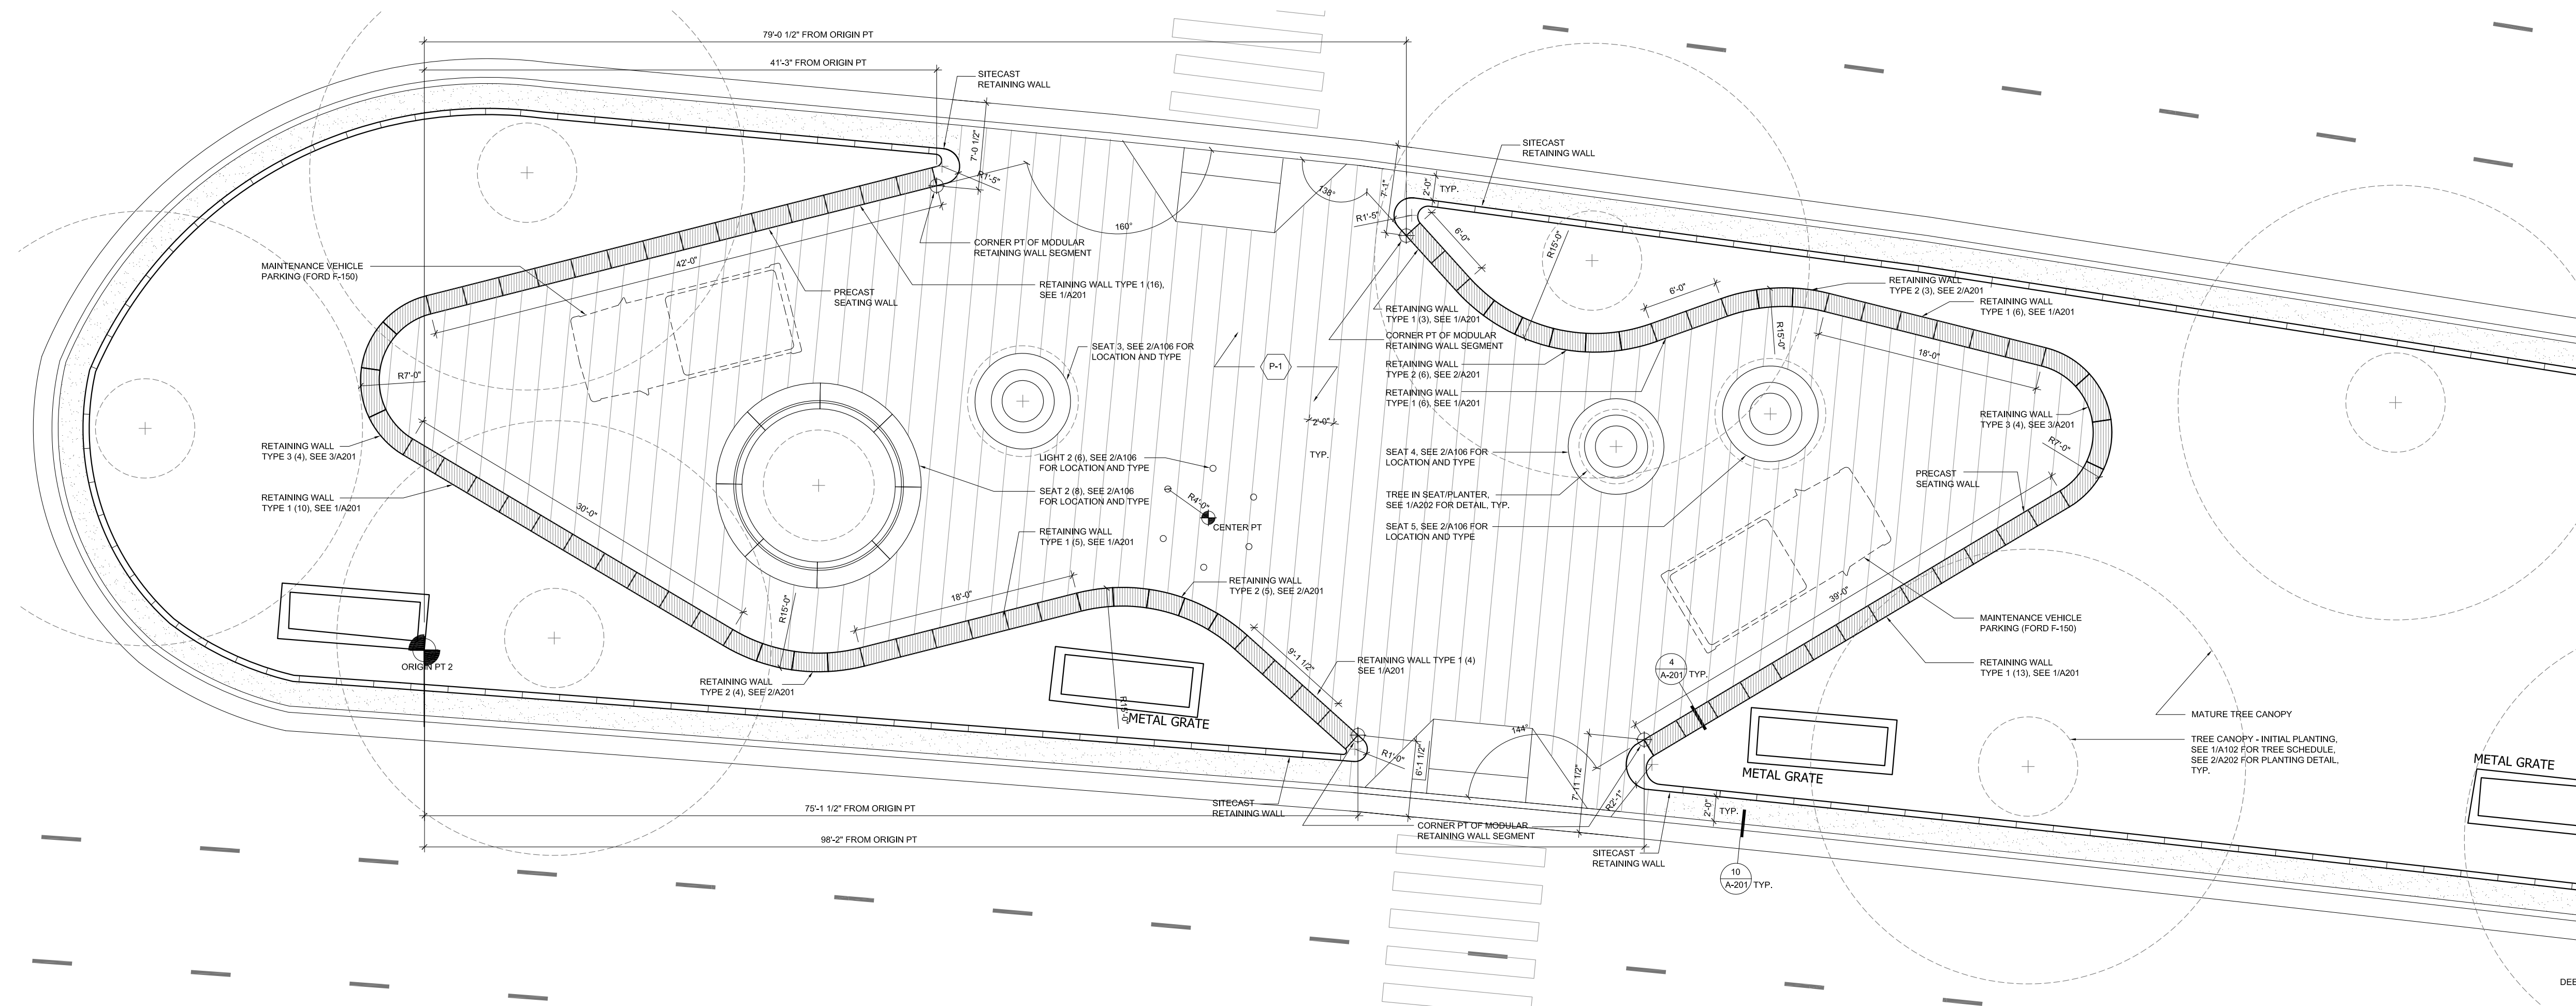

3 ENLARGED PARTIAL PLAN
SCALE 1/8" = 1'-0"

KEY	PRODUCT NAME	QUANTITY	LOCATION FROM ORIGIN PT 1	NOTES
LIGHT 1	SIERRA COLUMN	8	14'-0" NORTH 0'-0" EAST	CENTER PT. OF ARRANGEMENT
SEAT 1	NIU SEATING/PLANTER	1	30'-7" NORTH 1'-7" EAST	CENTER PT. SEAT
			LOCATION FROM ORIGIN PT 2	
LIGHT 2	SIERRA COLUMN	1	63'-1" NORTH 10'-8" WEST	CENTER PT. OF ARRANGEMENT
SEAT 2	MODULAR SEATING	8	31'-9" NORTH 13'-3" WEST	CENTER PT. SEAT ARRANGEMENT
SEAT 3	NIU SEATING/PLANTER	1	48'-2" NORTH 20'-0" WEST	CENTER PT. SEAT
SEAT 4	NIU SEATING/PLANTER	1	95'-11" NORTH 16'-5" WEST	CENTER PT. SEAT
SEAT 5	NIU SEATING/PLANTER	1	108'-4" NORTH 19'-0" WEST	CENTER PT. SEAT

2 FURNITURE SCHEDULE
SCALE N/A

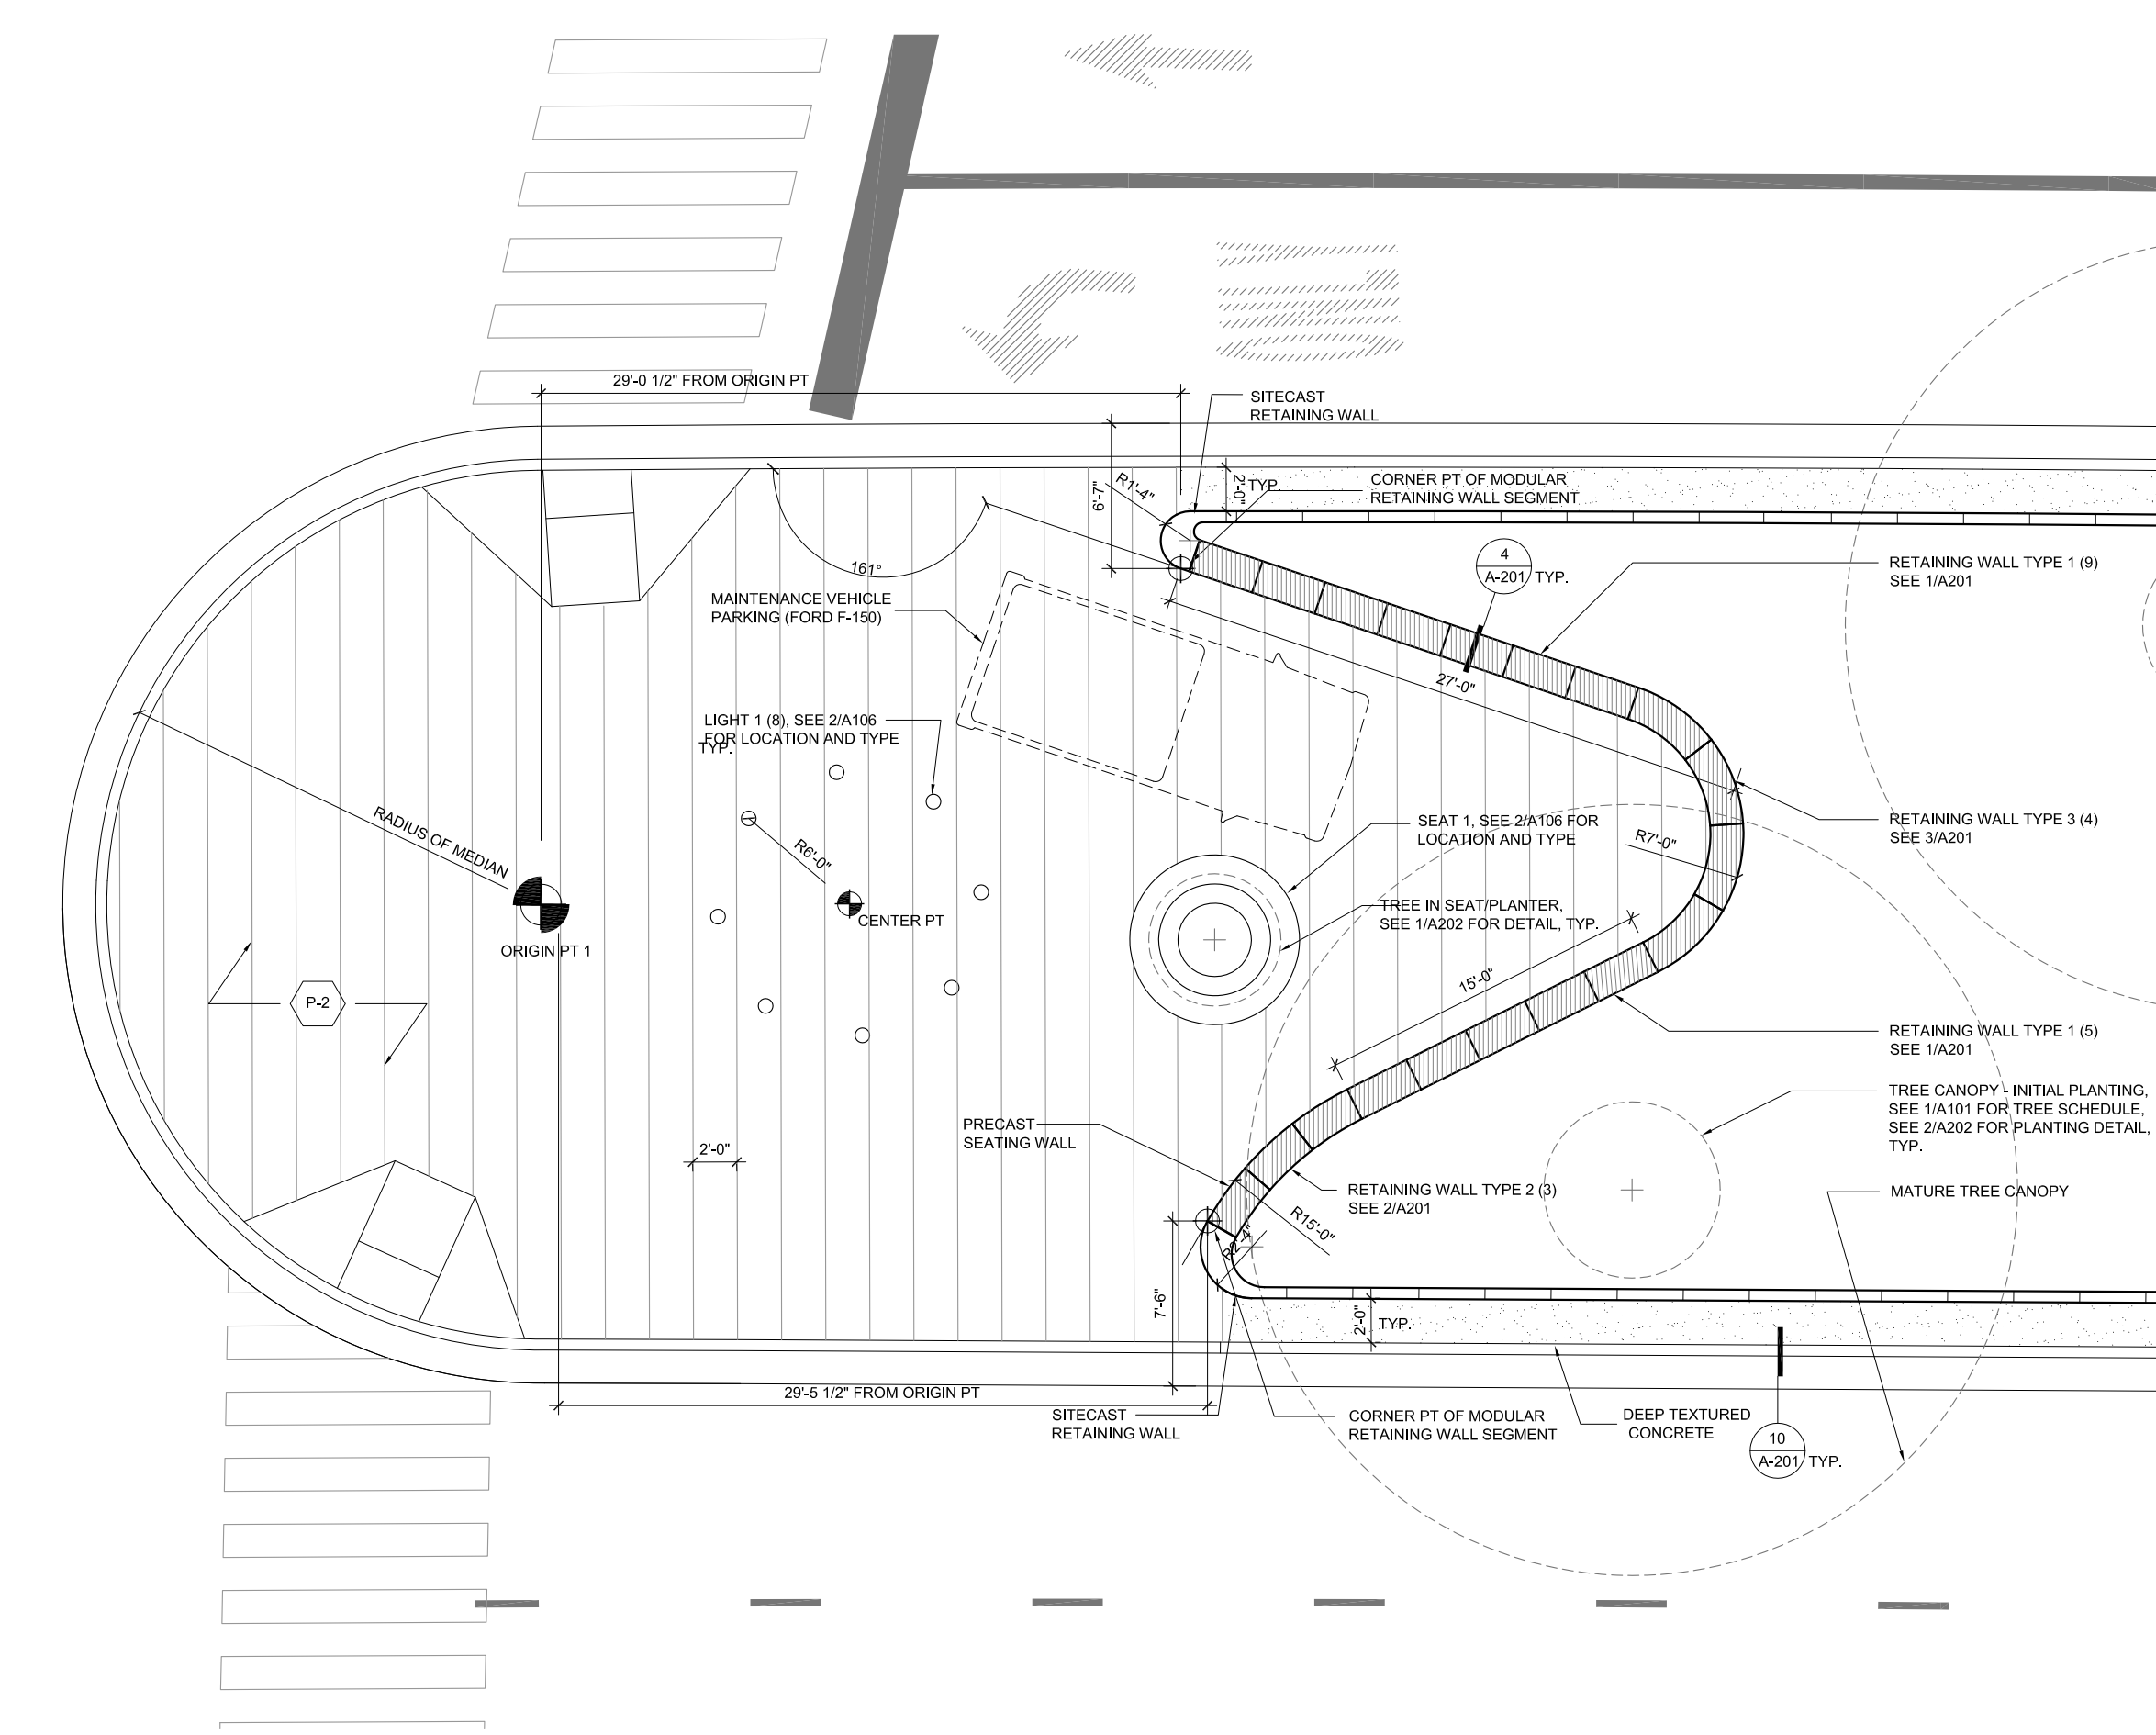

1 ENLARGED PARTIAL PLAN
SCALE 1/8" = 1'-0"

GENERAL NOTES

NO. DATE REVISION

CONSTRUCTION DOCUMENTS

ARCHITECT
 HOWELER + YOON ARCHITECTURE
 150 Lincoln St #3A
 BOSTON, MA 02111
 ph 617-517-4101
 f 617-517-4102
 INFO@HYARCHITECTURE.COM


SCALE 1/8" = 1'-0" PROJECT NUMBER 1007

DRAWN BY RM CHECKED BY RM

PROJECT
SOUTH HAYES ST.
 ARLINGTON, VA
63 of 139

TITLE
 PARTIAL PLAN


DATE 25 OCT 2011 SECTION A DRAWING NUMBER 106

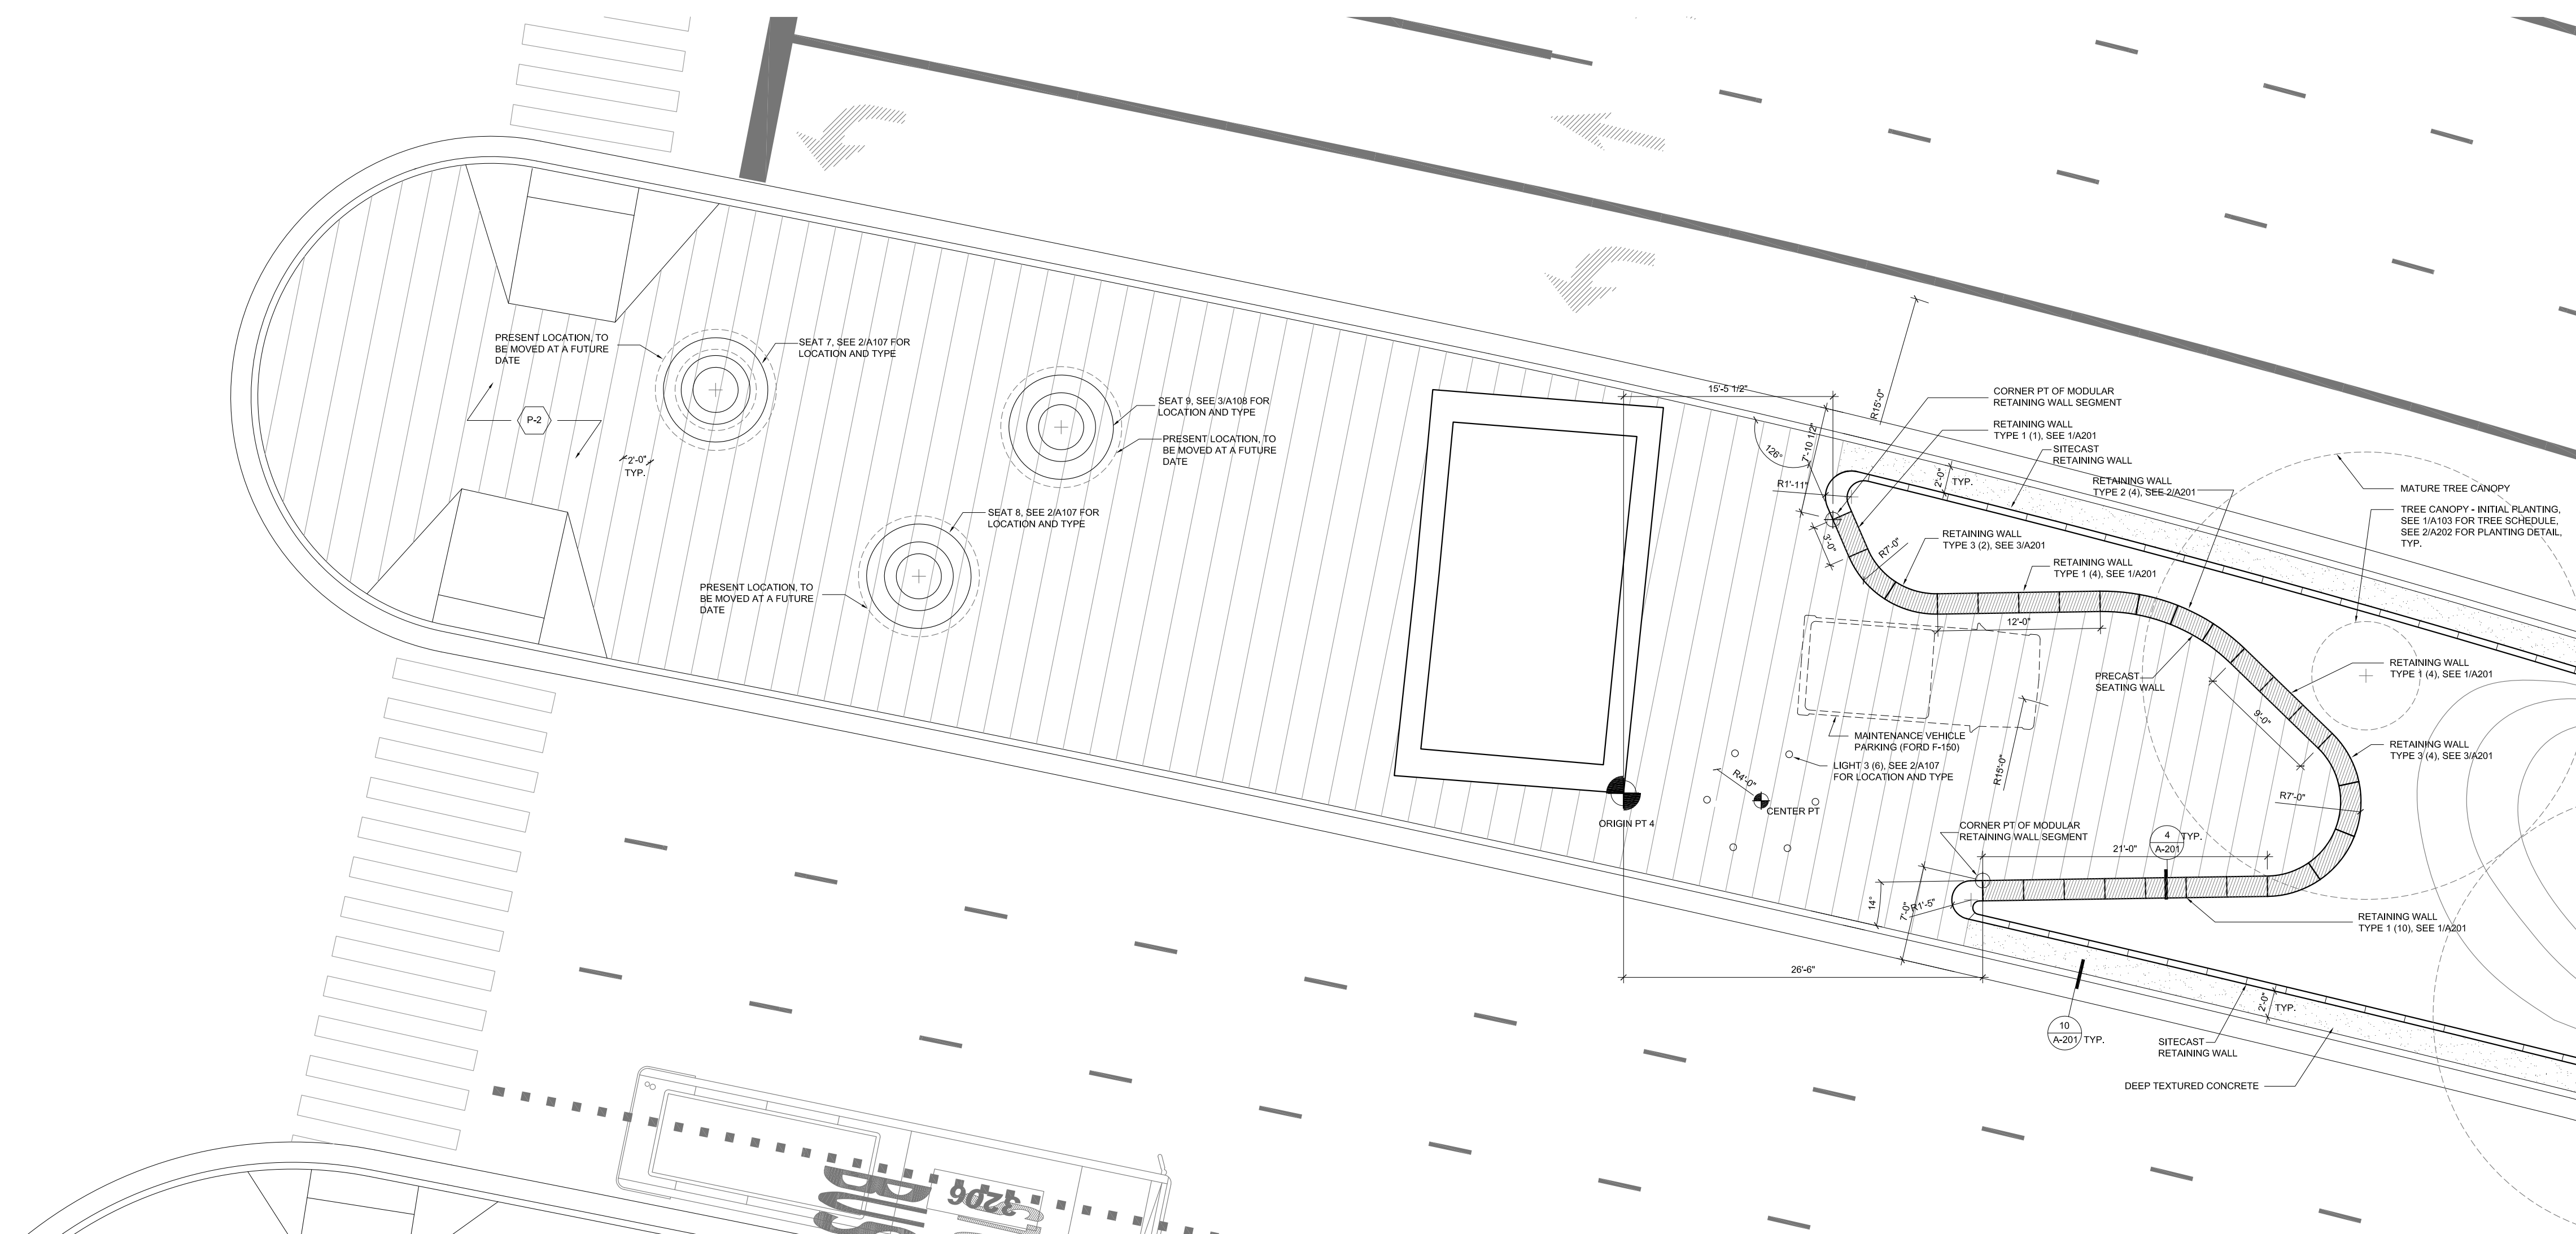

3 ENLARGED PARTIAL PLAN
SCALE 1/8" = 1'-0"

KEY	PRODUCT NAME	QUANTITY	LOCATION FROM ORIGIN PT 3	NOTES
SEAT 6	NIU SEATING/PLANTER	1	29'-10" SOUTH 2'-5" EAST	CENTER PT. SEAT
LOCATION FROM ORIGIN PT 4				
LIGHT 3	SIERRA COLUMN	5	10'-2" NORTH 7" EAST	CENTER PT. OF ARRANGEMENT
SEAT 7 PRESENT LOCATION	NIU SEATING/PLANTER	1	67" SOUTH 29'-9" WEST	CENTER PT. SEAT
SEAT 8 PRESENT LOCATION	NIU SEATING/PLANTER	1	52" SOUTH 16" WEST	CENTER PT. SEAT
SEAT 8 FUTURE LOCATION	NIU SEATING/PLANTER	1	34'-8" NORTH 0'-4" EAST	CENTER PT. SEAT
SEAT 9 PRESENT LOCATION	NIU SEATING/PLANTER	1	27'-0" SOUTH 41'-6" WEST	CENTER PT. SEAT
SEAT 9 FUTURE LOCATION	NIU SEATING/PLANTER	1	7'-7" NORTH 19'-2" WEST	CENTER PT. SEAT

2 FURNITURE SCHEDULE
SCALE N/A

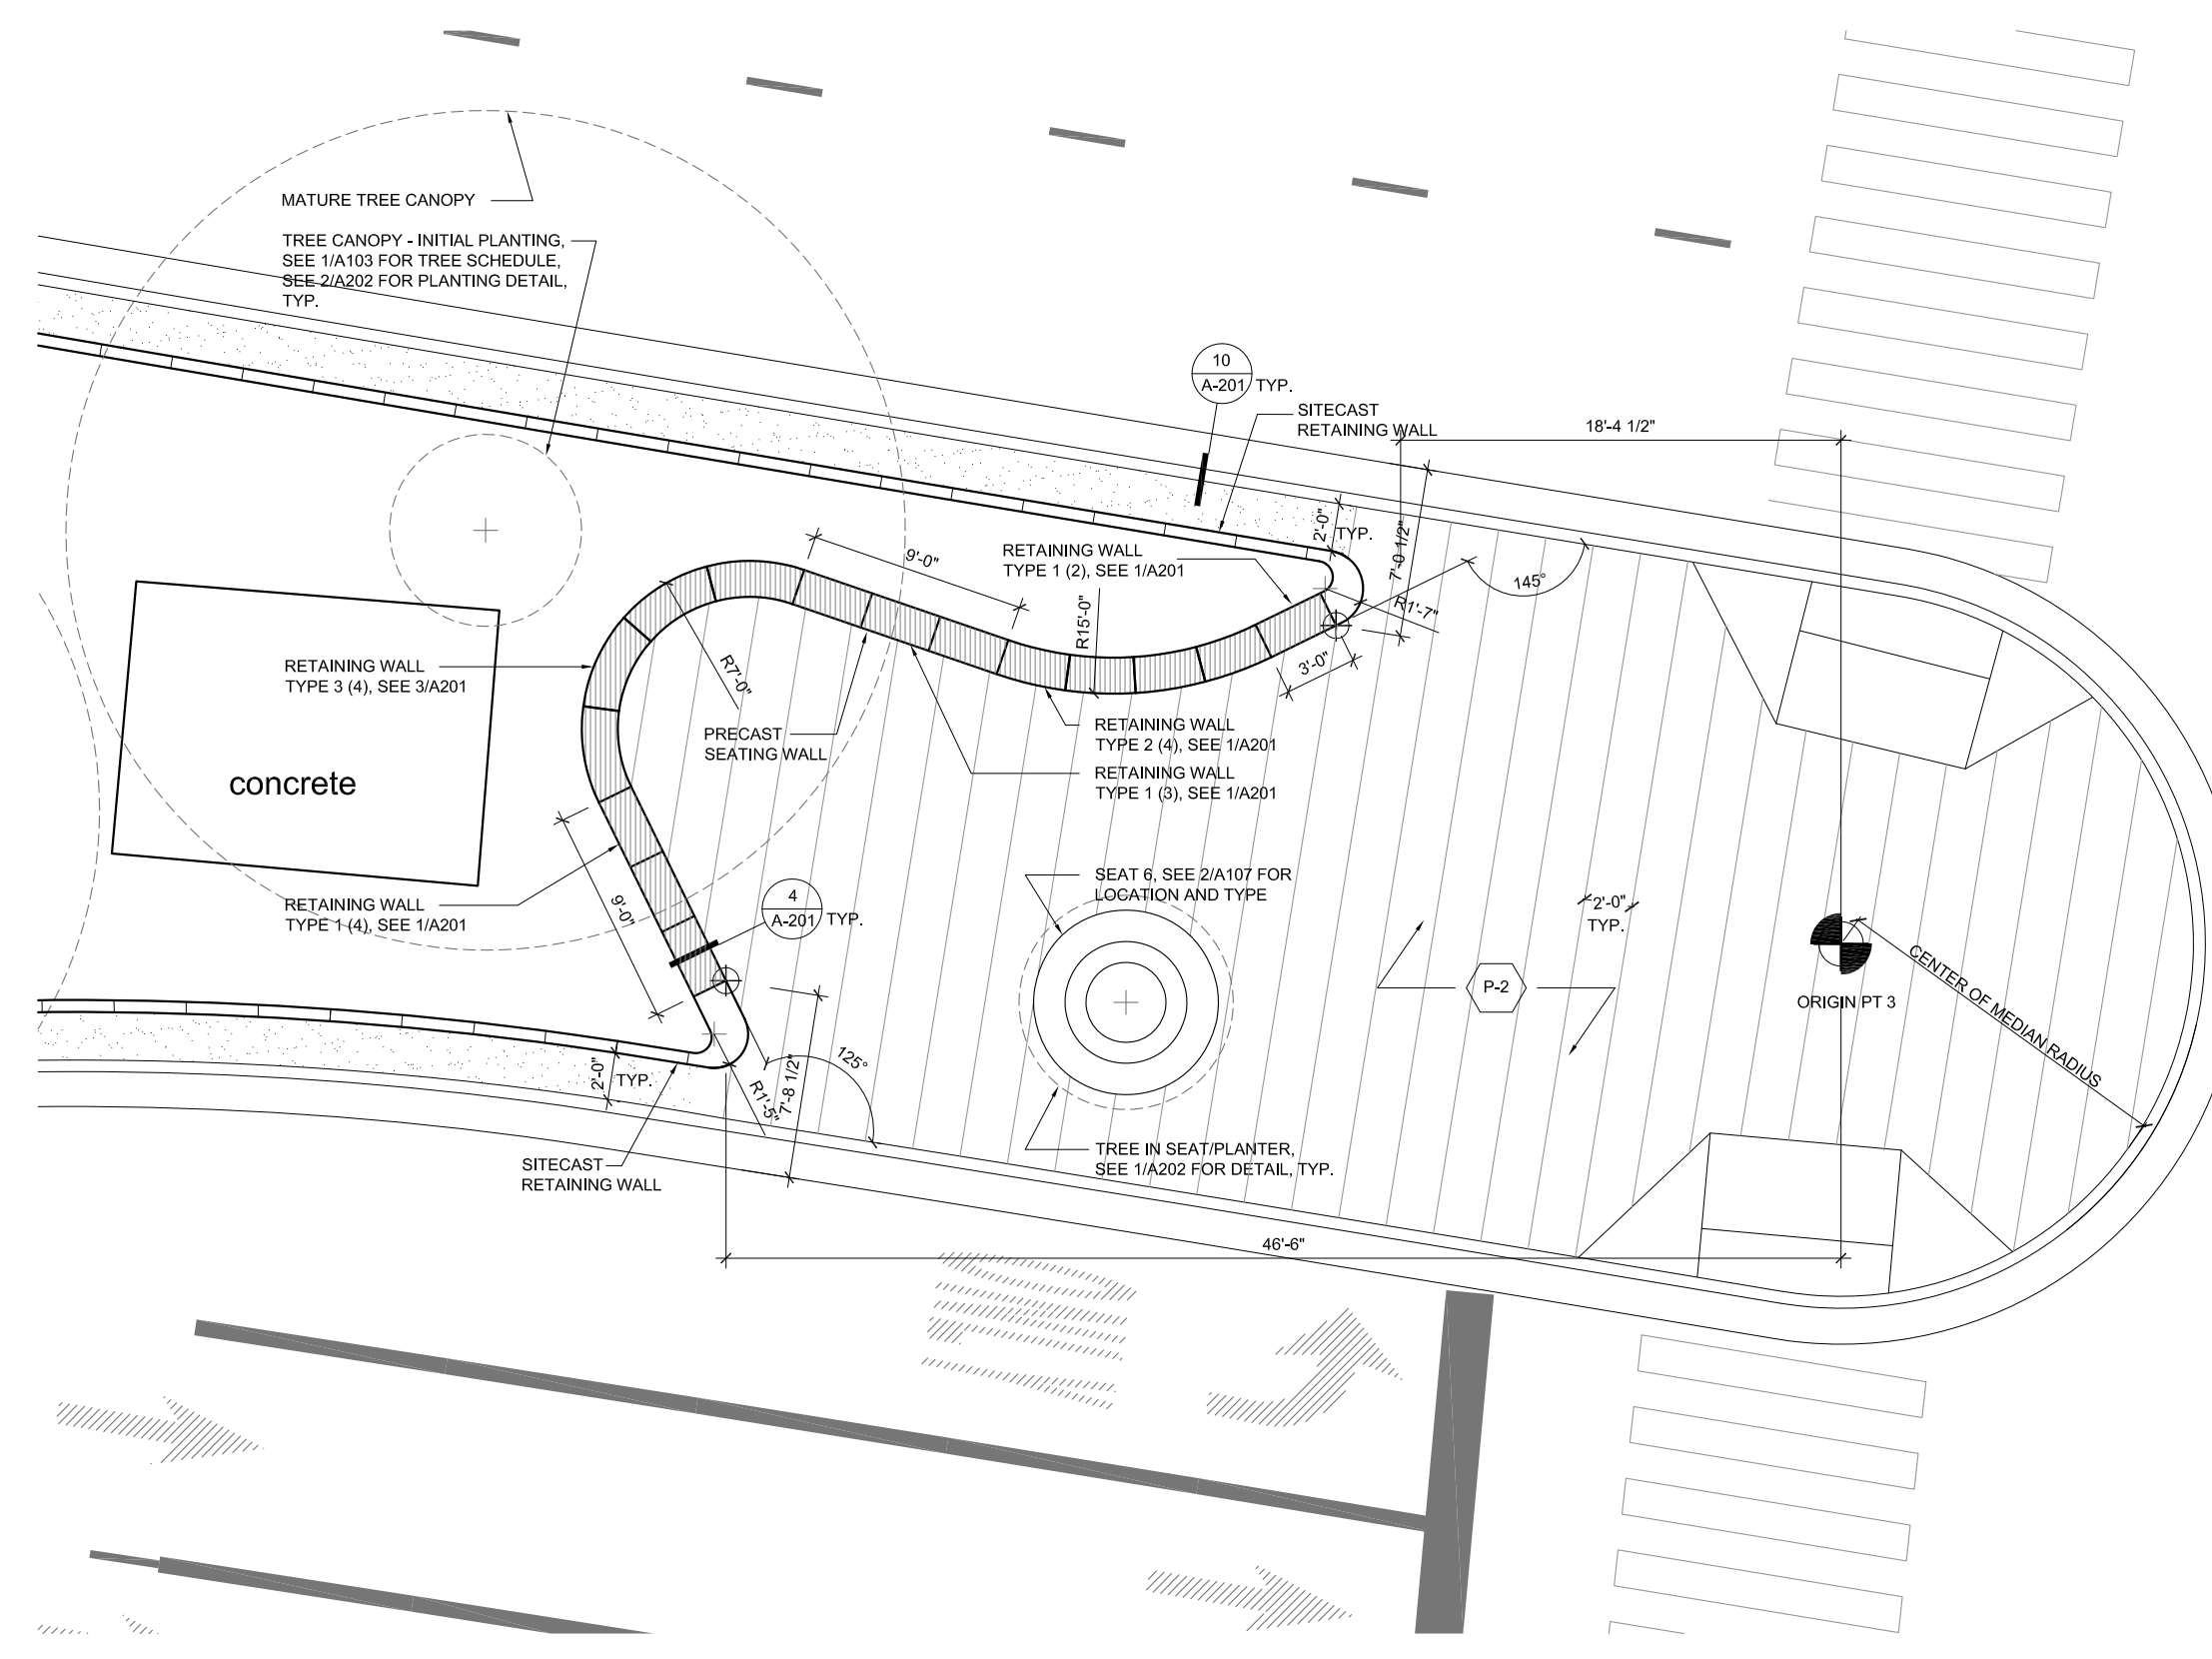

1 ENLARGED PARTIAL PLAN
SCALE 1/8" = 1'-0"

GENERAL NOTES

NO. DATE REVISION

CONSTRUCTION DOCUMENTS

ARCHITECT
 HOWELER + YOON ARCHITECTURE
 150 Lincoln St #3A
 BOSTON, MA 02111
 ph 617-517-4101
 f 617-517-4102
 INFO@HYARCHITECTURE.COM

STAMP

SCALE PROJECT NUMBER
 1/8" = 1'-0" 1007
 DRAWN BY CHECKED BY
 RM RM


PROJECT
SOUTH HAYES ST.
 ARLINGTON, VA
 64 of 139

TITLE
 PARTIAL PLAN


DATE SECTION DRAWING NUMBER
 25 OCT 2011 A 107

KEY	PRODUCT NAME	QUANTITY	LOCATION FROM ORIGIN PT 5	NOTES
LIGHT 4	SIERRA COLUMN	6	11'-8" NORTH 5'-4" EAST	CENTER PT. OF ARRANGEMENT
SEAT 7 FUTURE LOCATION	NIU SEATING/PLANTER	1	18'-2" SOUTH 2'-0" EAST	CENTER PT. SEAT
SEAT 10	NIU SEATING/PLANTER	1	30'-6" SOUTH 1'-7" EAST	CENTER PT. SEAT
SEAT 11	NIU SEATING/PLANTER	1	48'-7" NORTH 27'-0" EAST	CENTER PT. SEAT
			LOCATION FROM ORIGIN PT 6	
SEAT 12	NIU SEATING/PLANTER	1	22' SOUTH 5' WEST	CENTER PT. SEAT

3 FURNITURE SCHEDULE
SCALE N/A

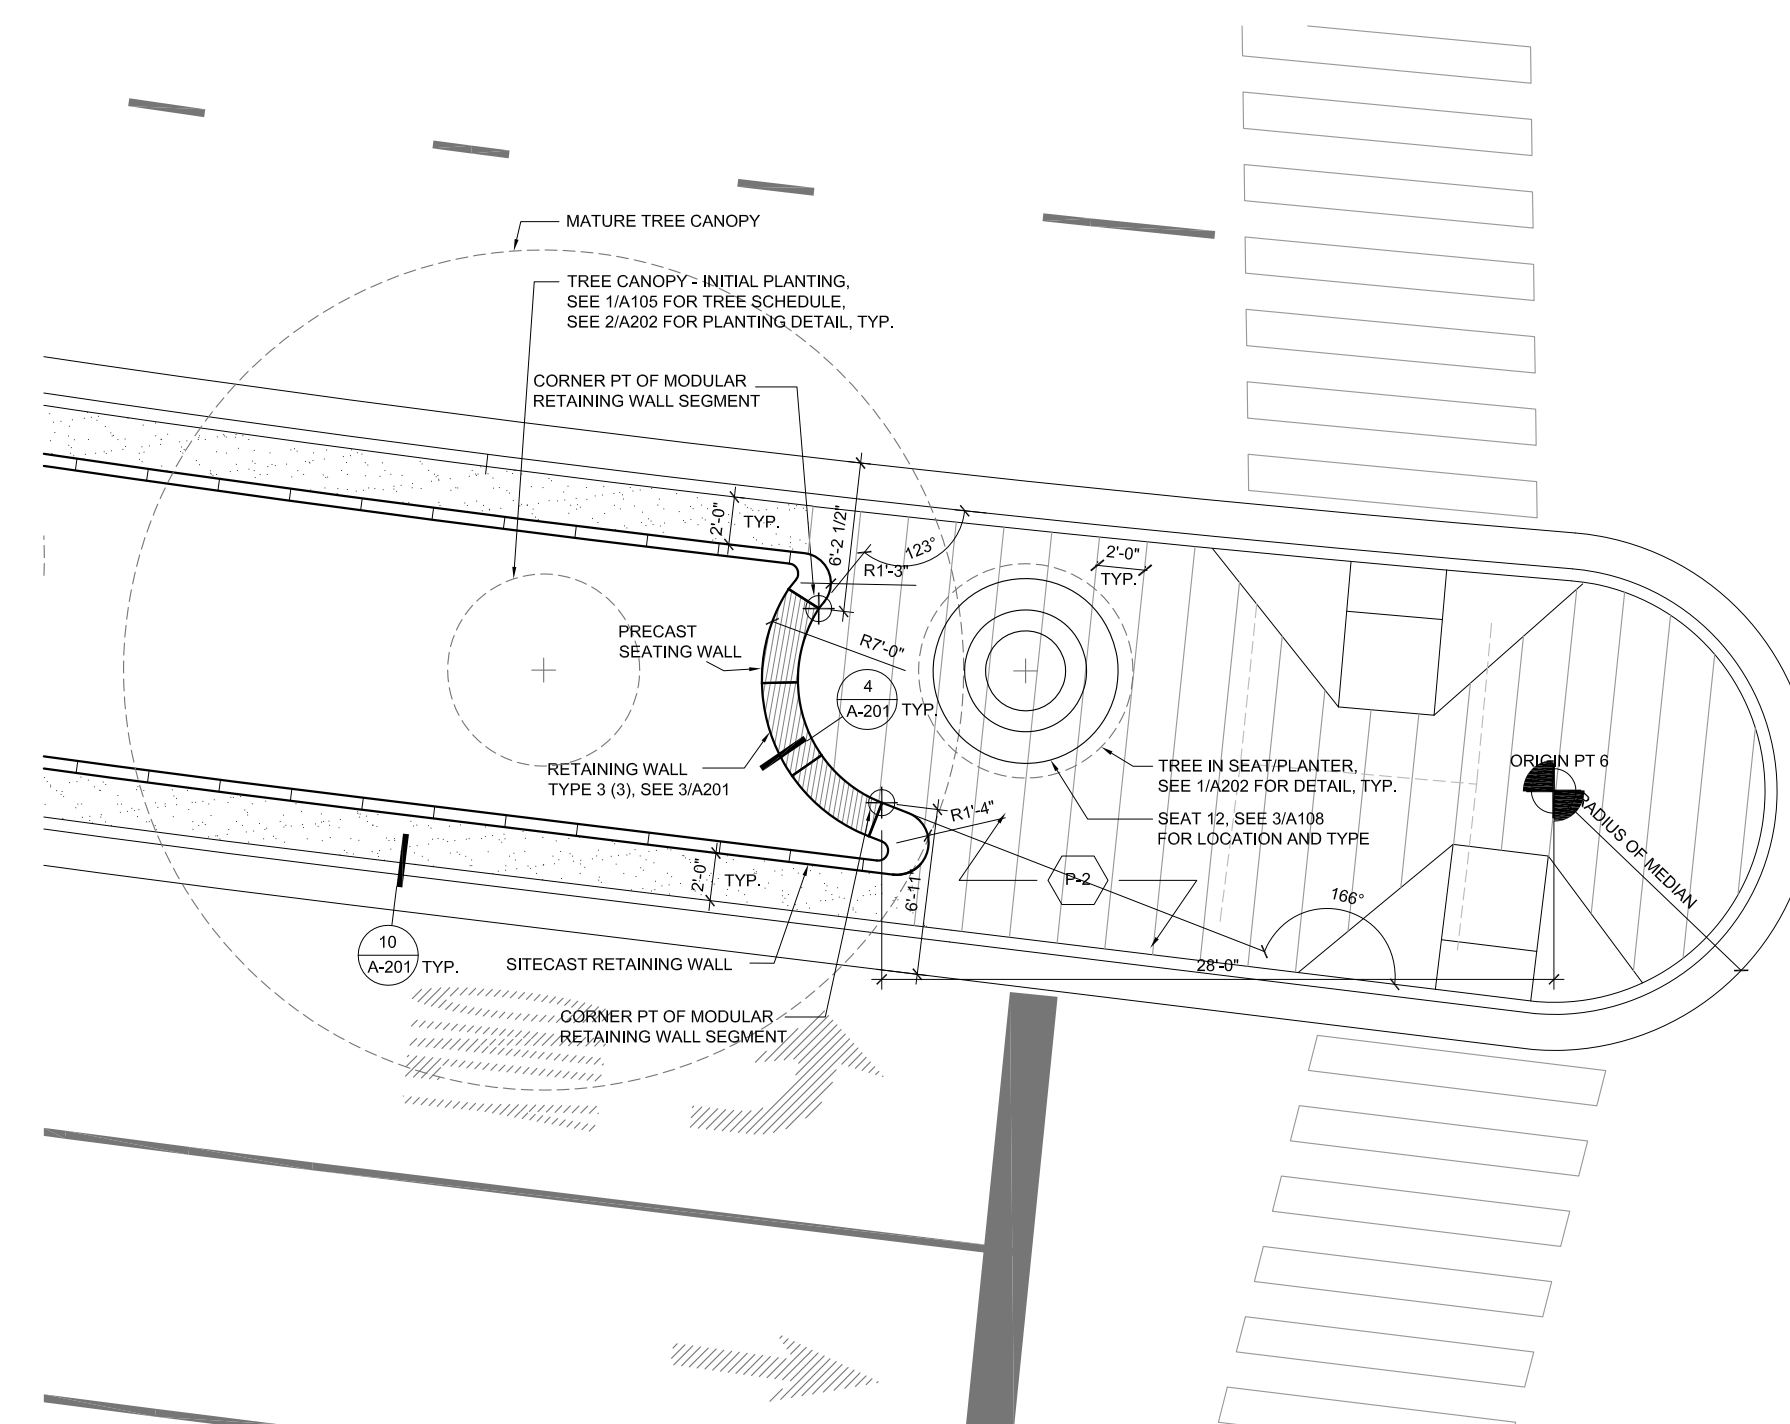

2 ENLARGED PARTIAL PLAN
SCALE 1/8" = 1'-0"

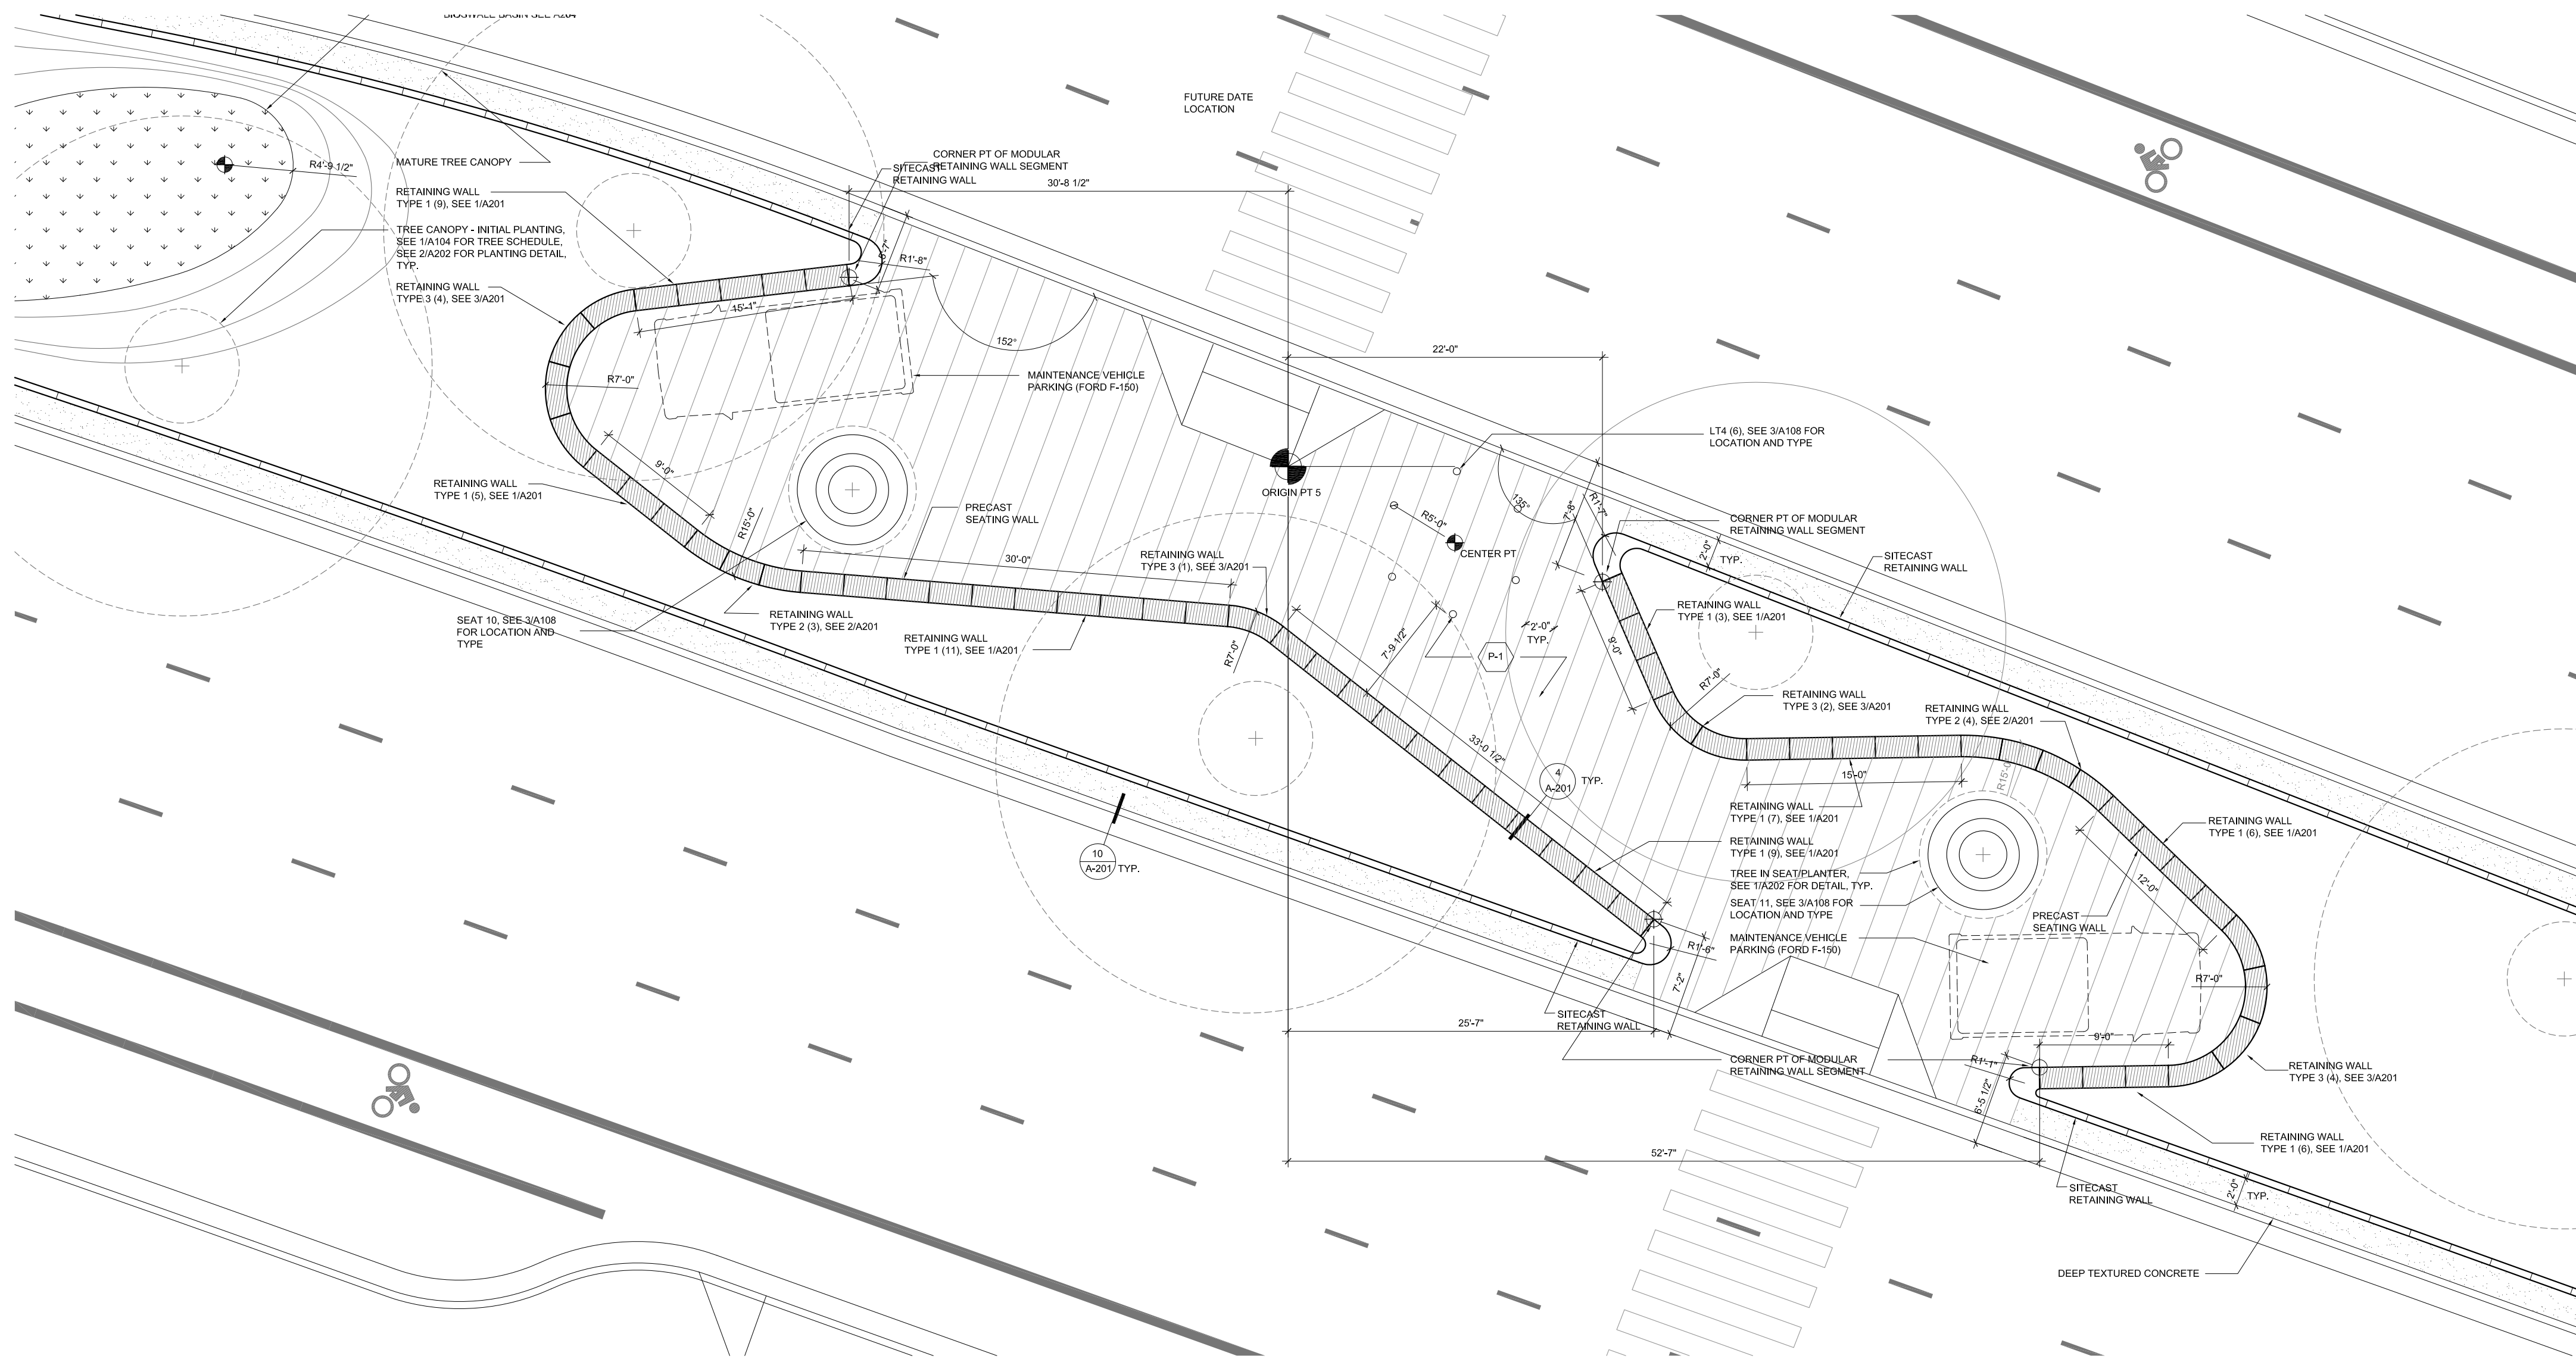

1 ENLARGED PARTIAL PLAN
SCALE 1/8" = 1'-0"

GENERAL NOTES

NO. DATE REVISION

CONSTRUCTION DOCUMENTS

ARCHITECT
HOWELER + YOON ARCHITECTURE
150 Lincoln St #3A
BOSTON, MA 02111
ph 617-517-4101
f 617-517-4102
INFO@HYARCHITECTURE.COM


STAMP

SCALE PROJECT NUMBER
1/8" = 1'-0" 1007
DRAWN BY CHECKED BY
RM RM


PROJECT
SOUTH HAYES ST.
ARLINGTON, VA
65 of 139

TITLE
PARTIAL PLAN

DATE SECTION DRAWING NUMBER
25 OCT 2011 A 108

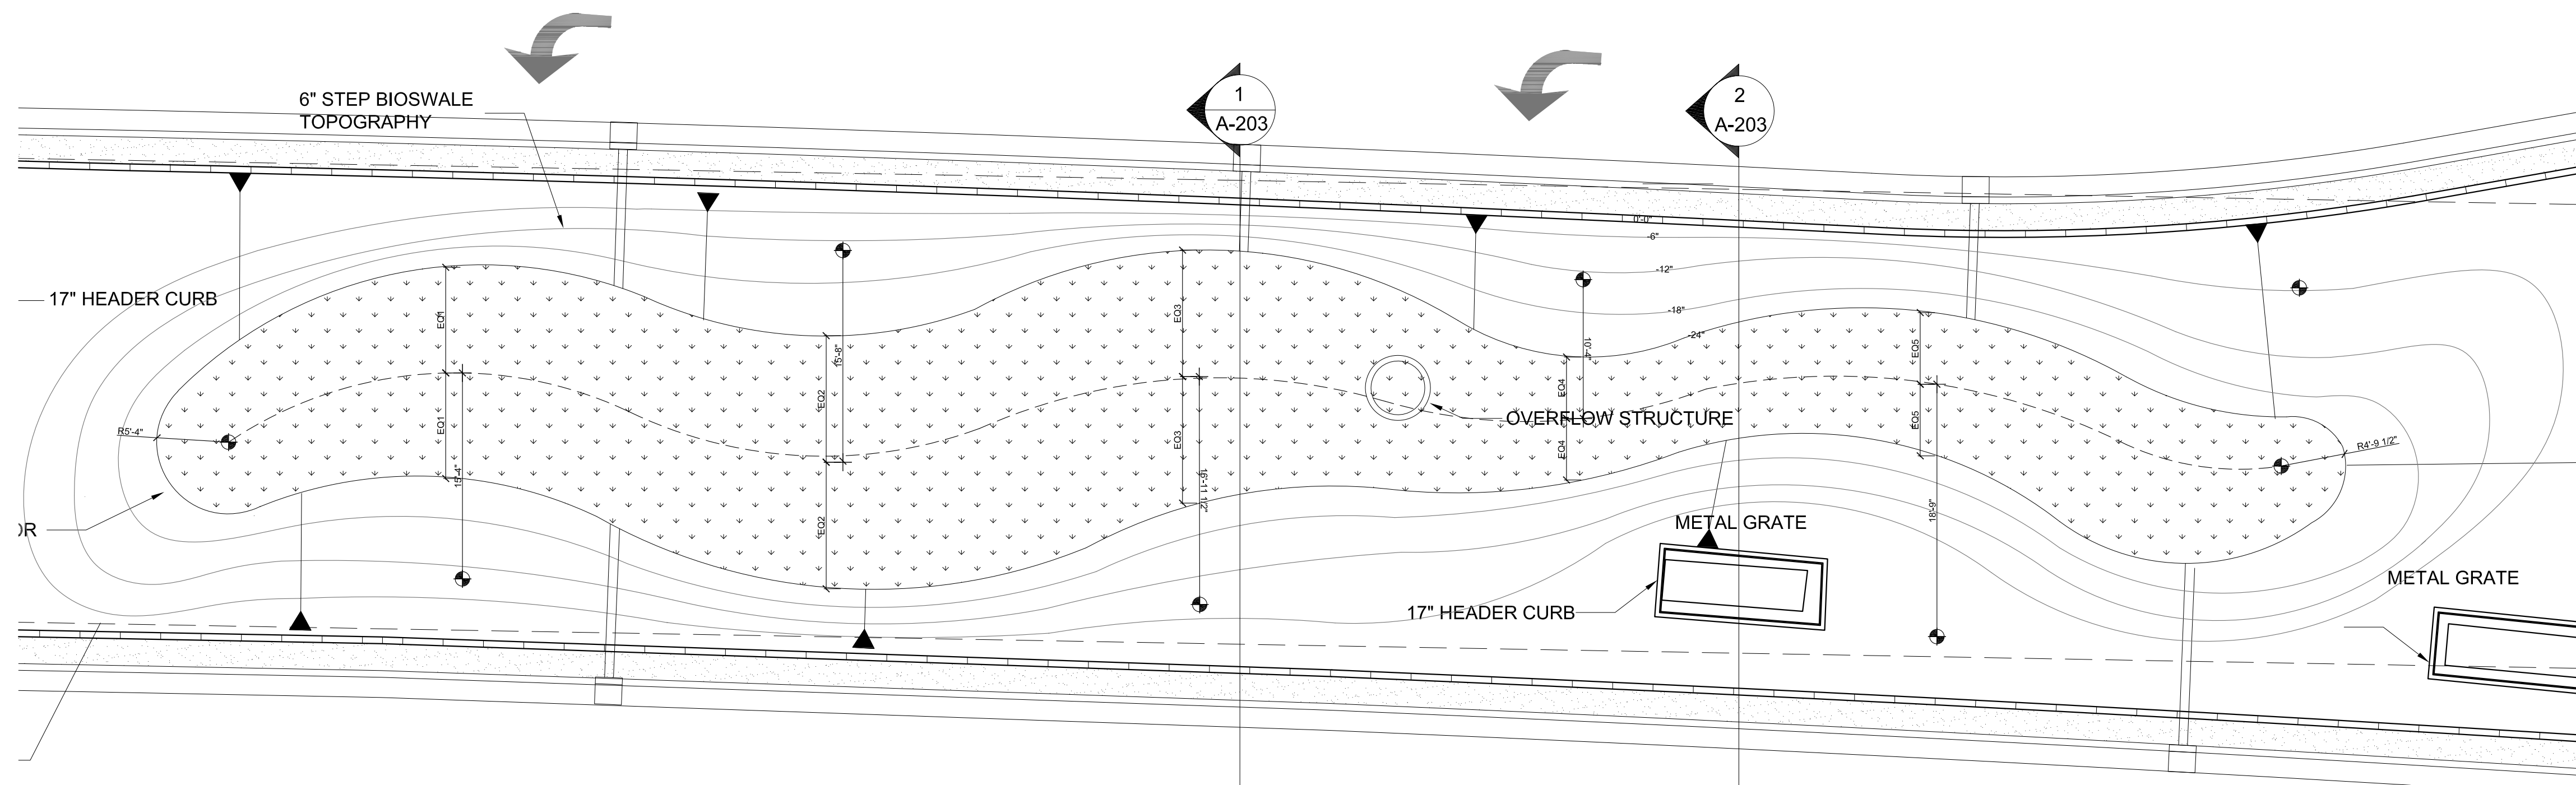

2 ENLARGED PARTIAL PLAN
SCALE 1=1/8"

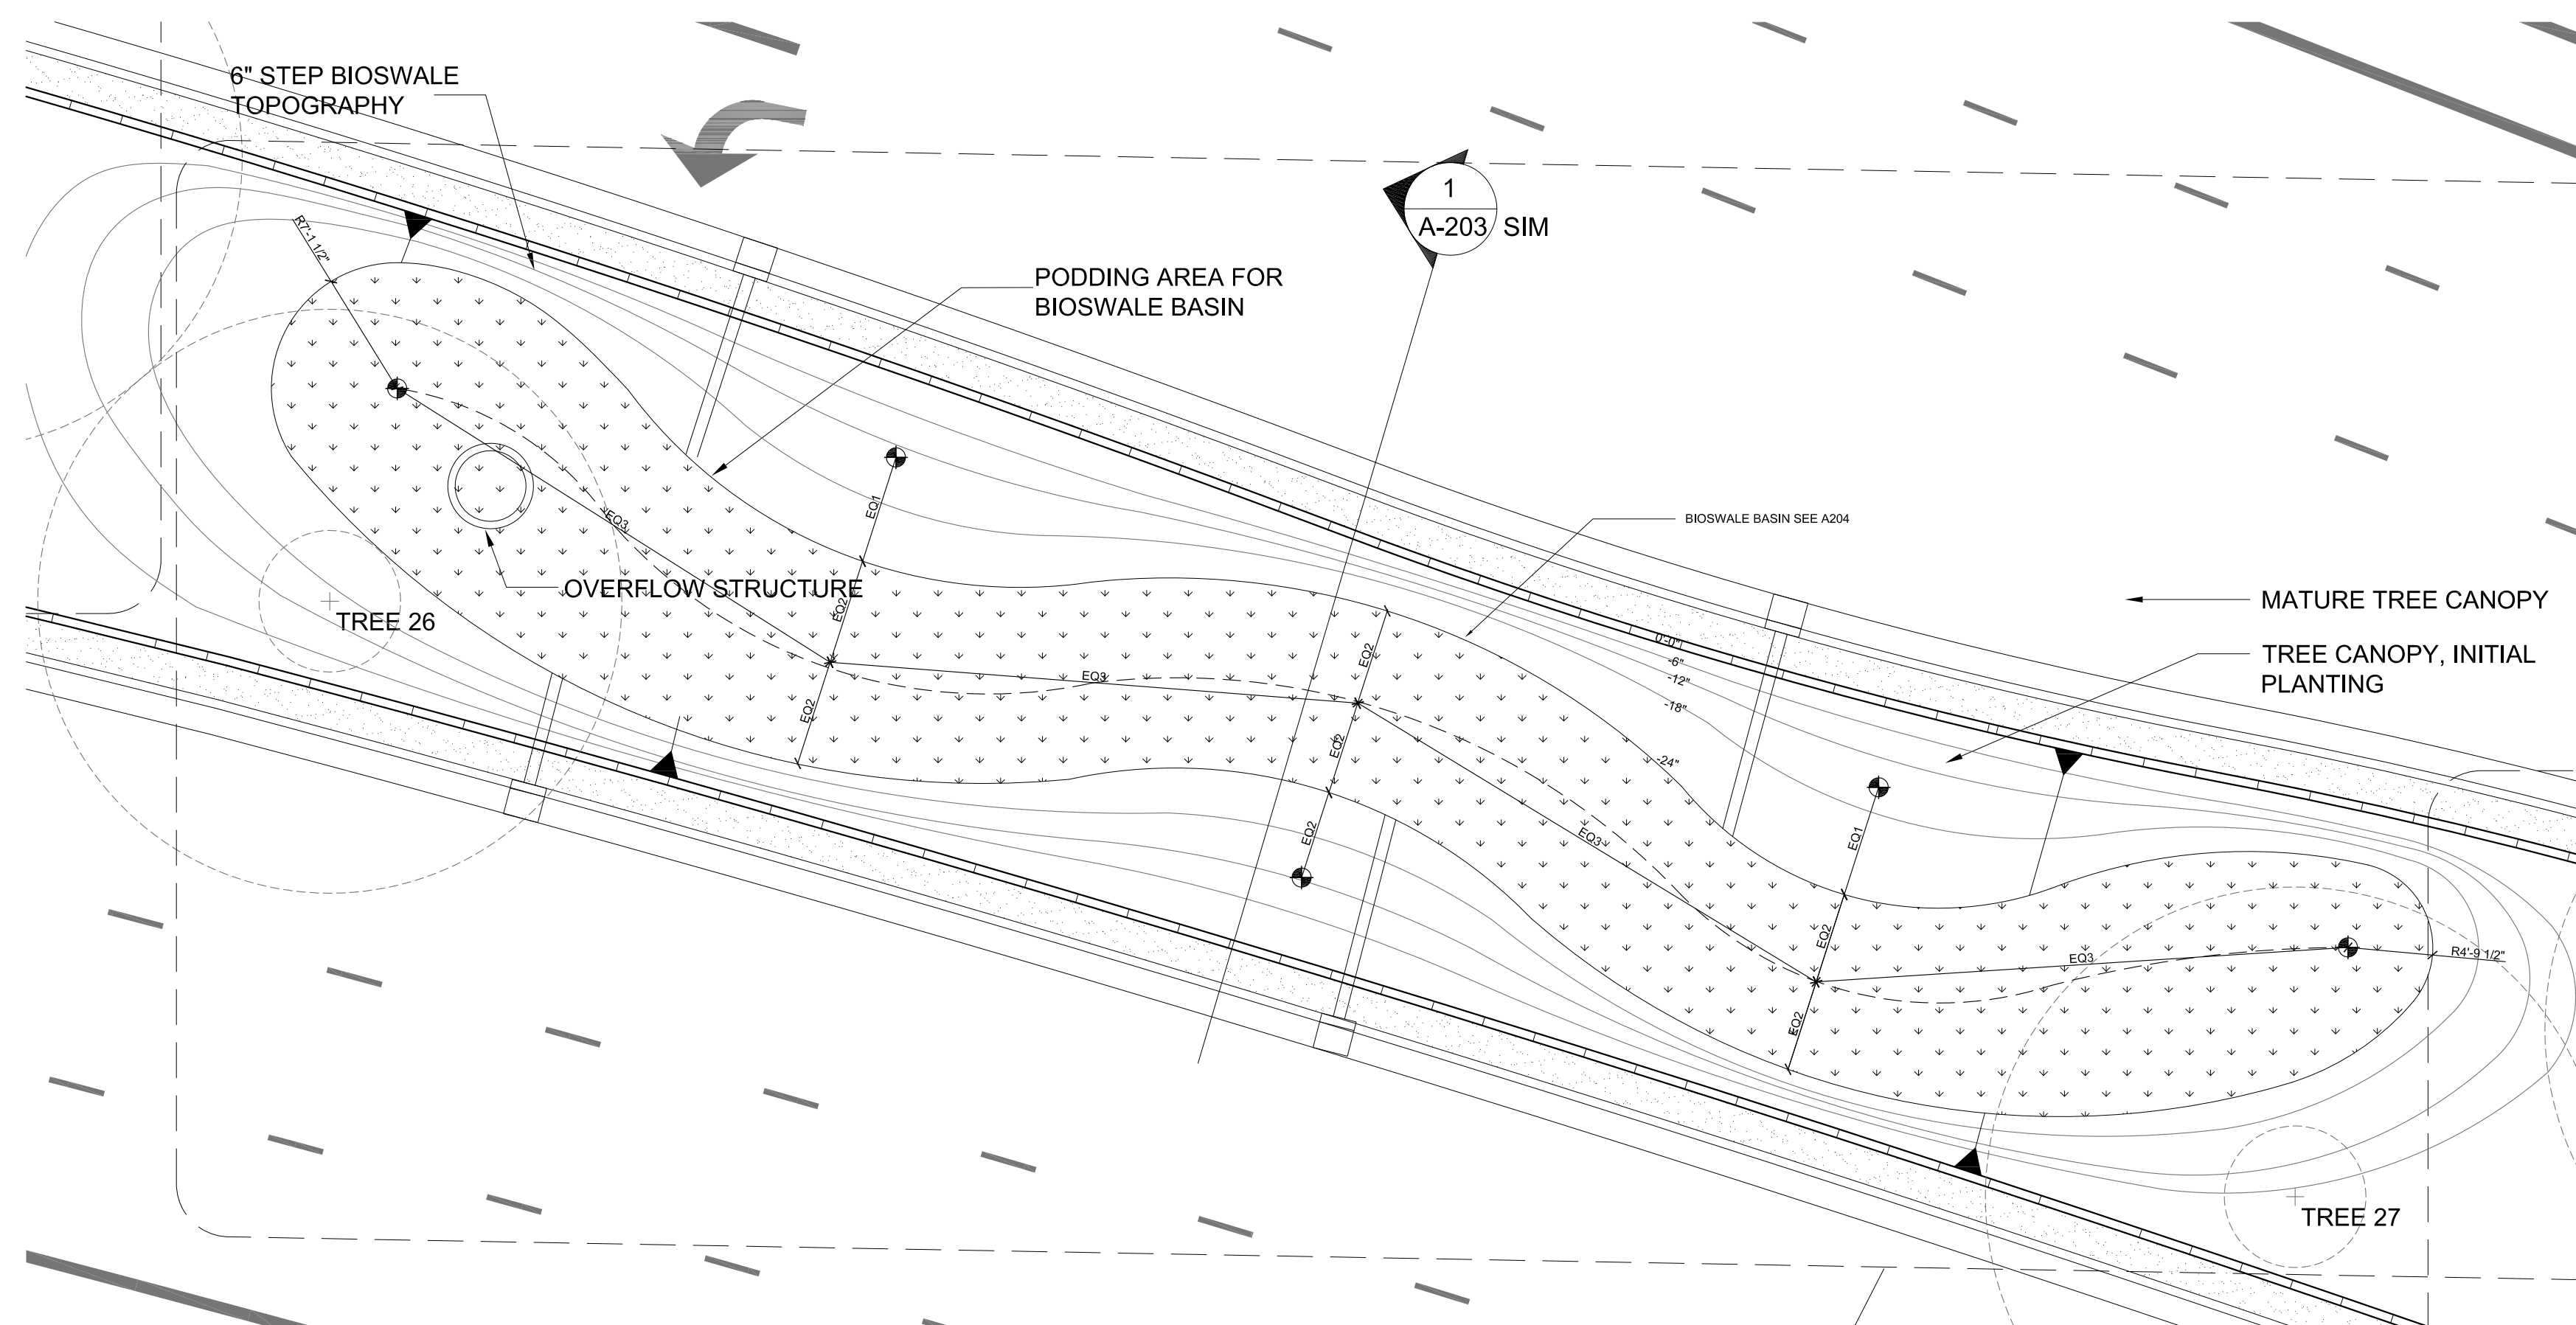

1 ENLARGED PARTIAL PLAN
SCALE 1=1/8"

GENERAL NOTES

NO. DATE REVISION

CONSTRUCTION DOCUMENTS

ARCHITECT
 HOWELER + YOON ARCHITECTURE
 150 Lincoln St #3A
 BOSTON, MA 02111
 ph 617-517-4101
 f 617-517-4102
 INFO@HYARCHITECTURE.COM


STAMP

SCALE PROJECT NUMBER
 1/8" = 1'-0" 1007
 DRAWN BY CHECKED BY
 RM RM


PROJECT
SOUTH HAYES ST.
 ARLINGTON, VA
 66 of 139

TITLE
 PARTIAL PLAN


DATE	SECTION	DRAWING NUMBER
25 OCT 2011	A	109

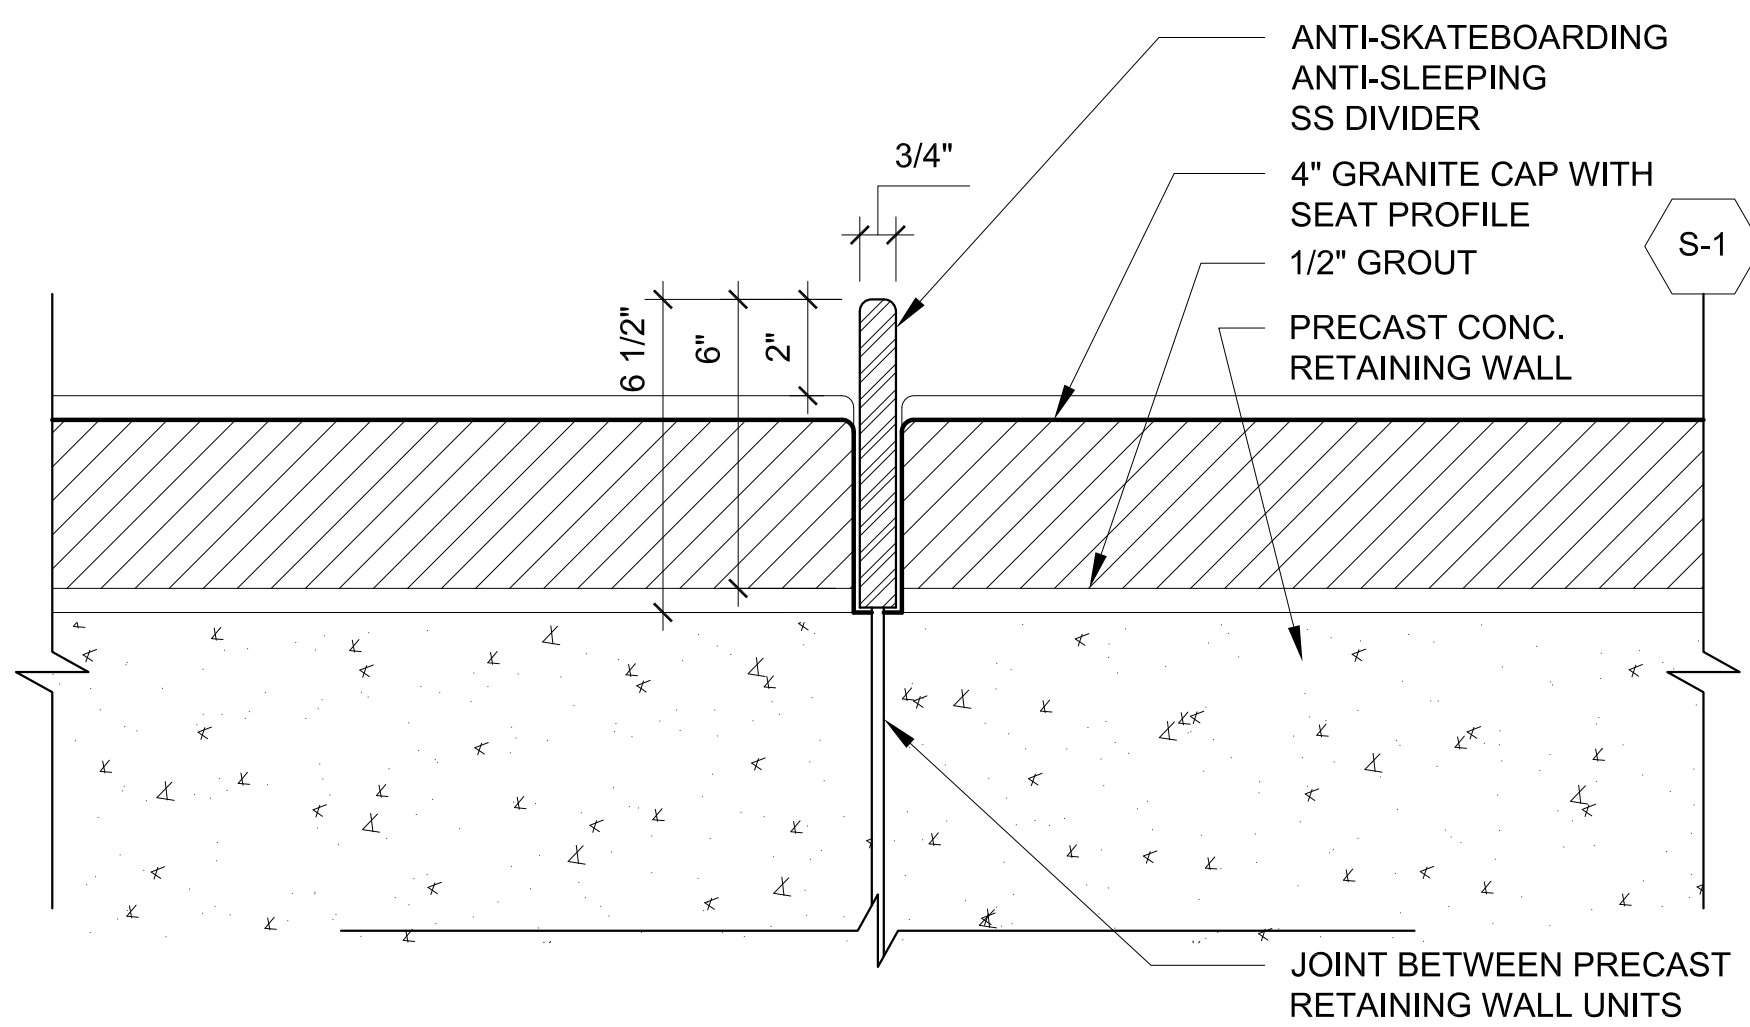


9 DETAIL - DIVIDER BETWEEN SEATING WALL SEGMENTS
SCALE 3" = 1'-0"

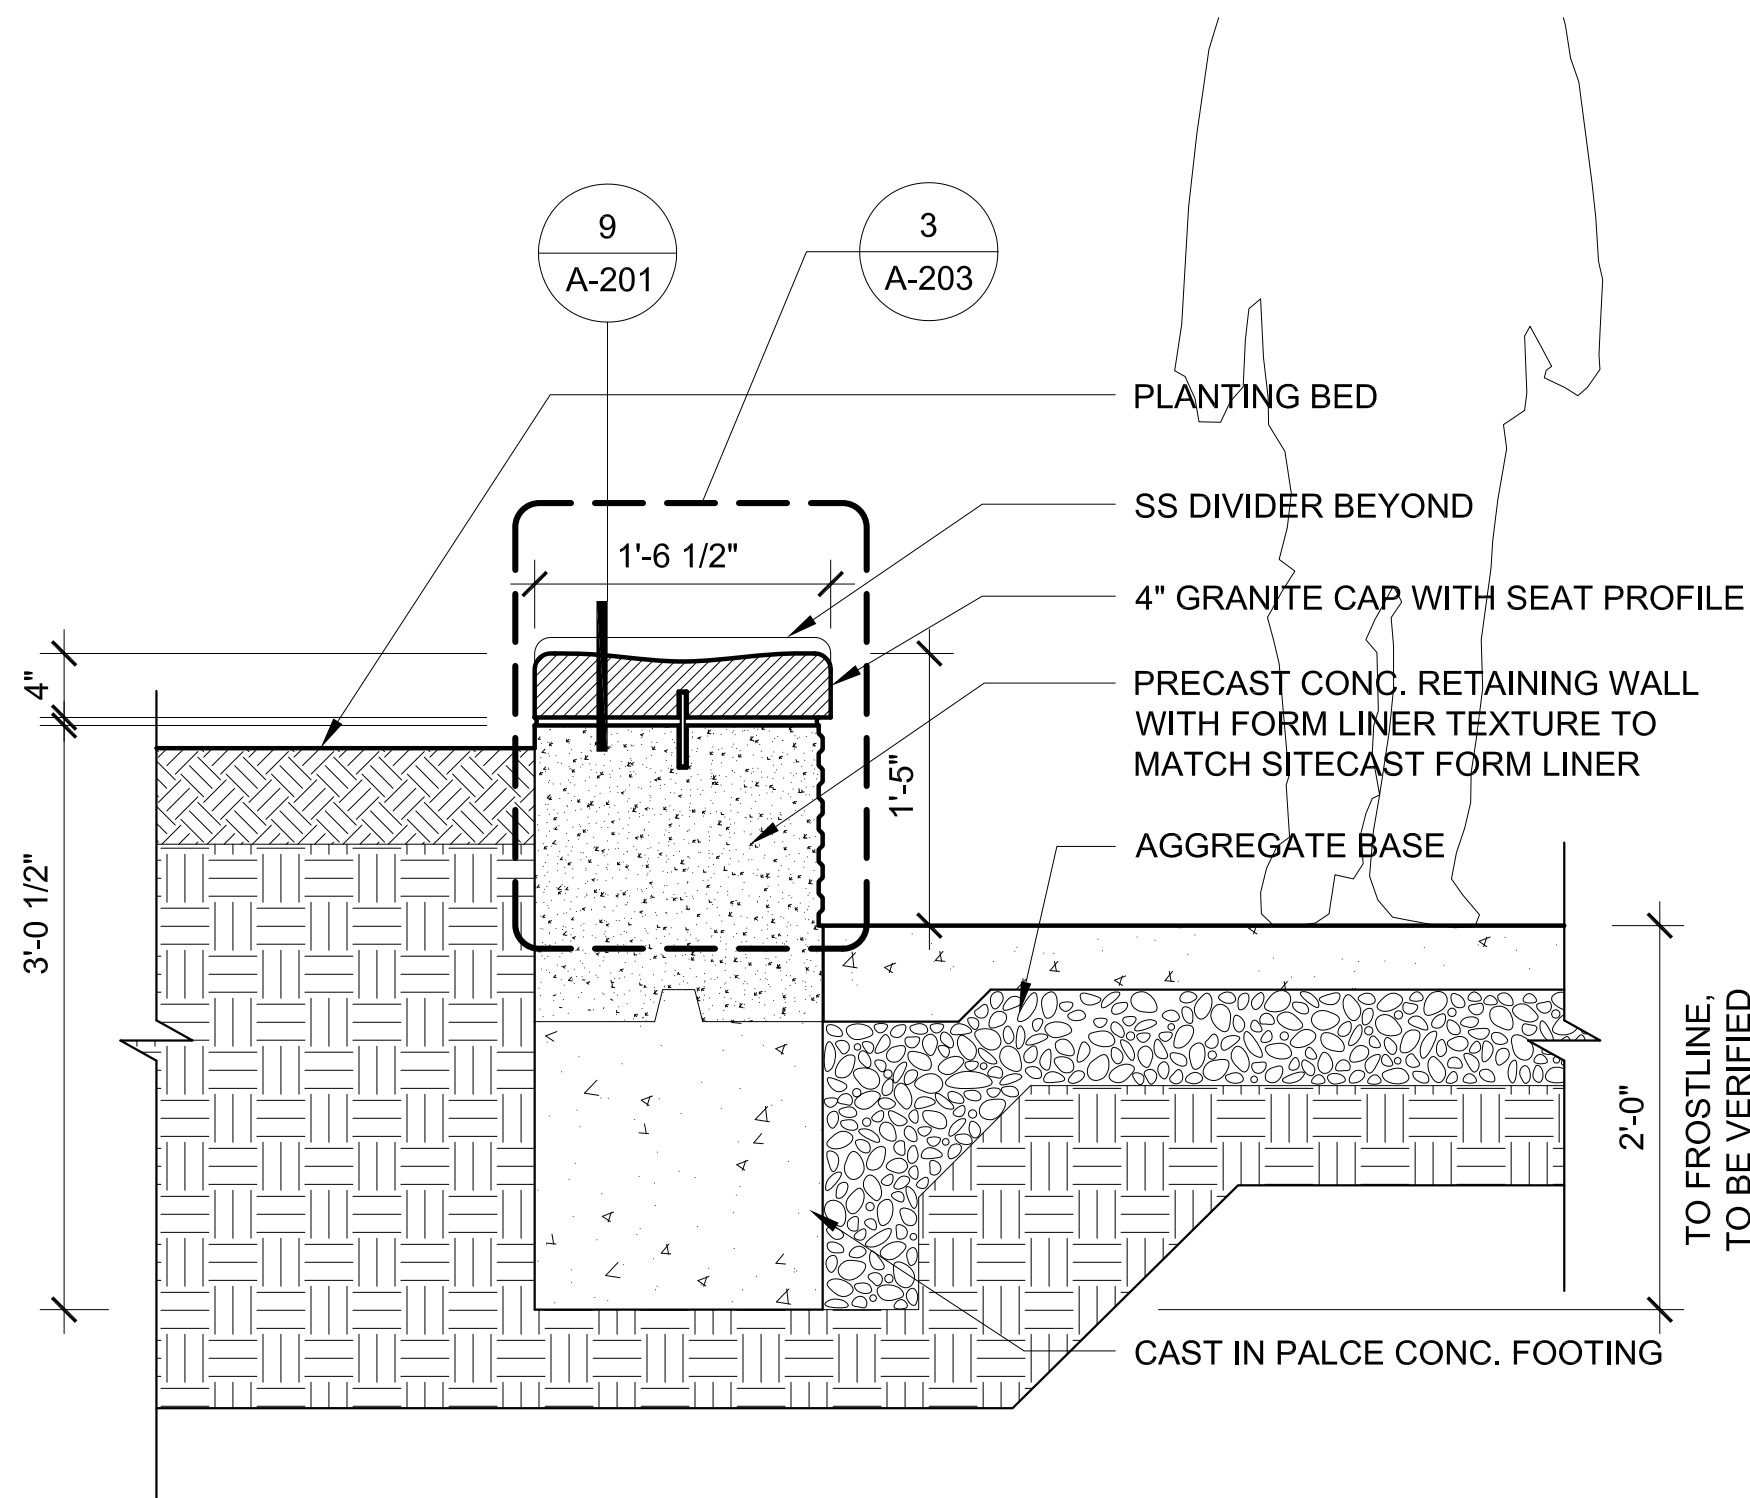


4 DETAIL SECTION - PRECAST SEATING WALL
SCALE 1" = 1'-0"

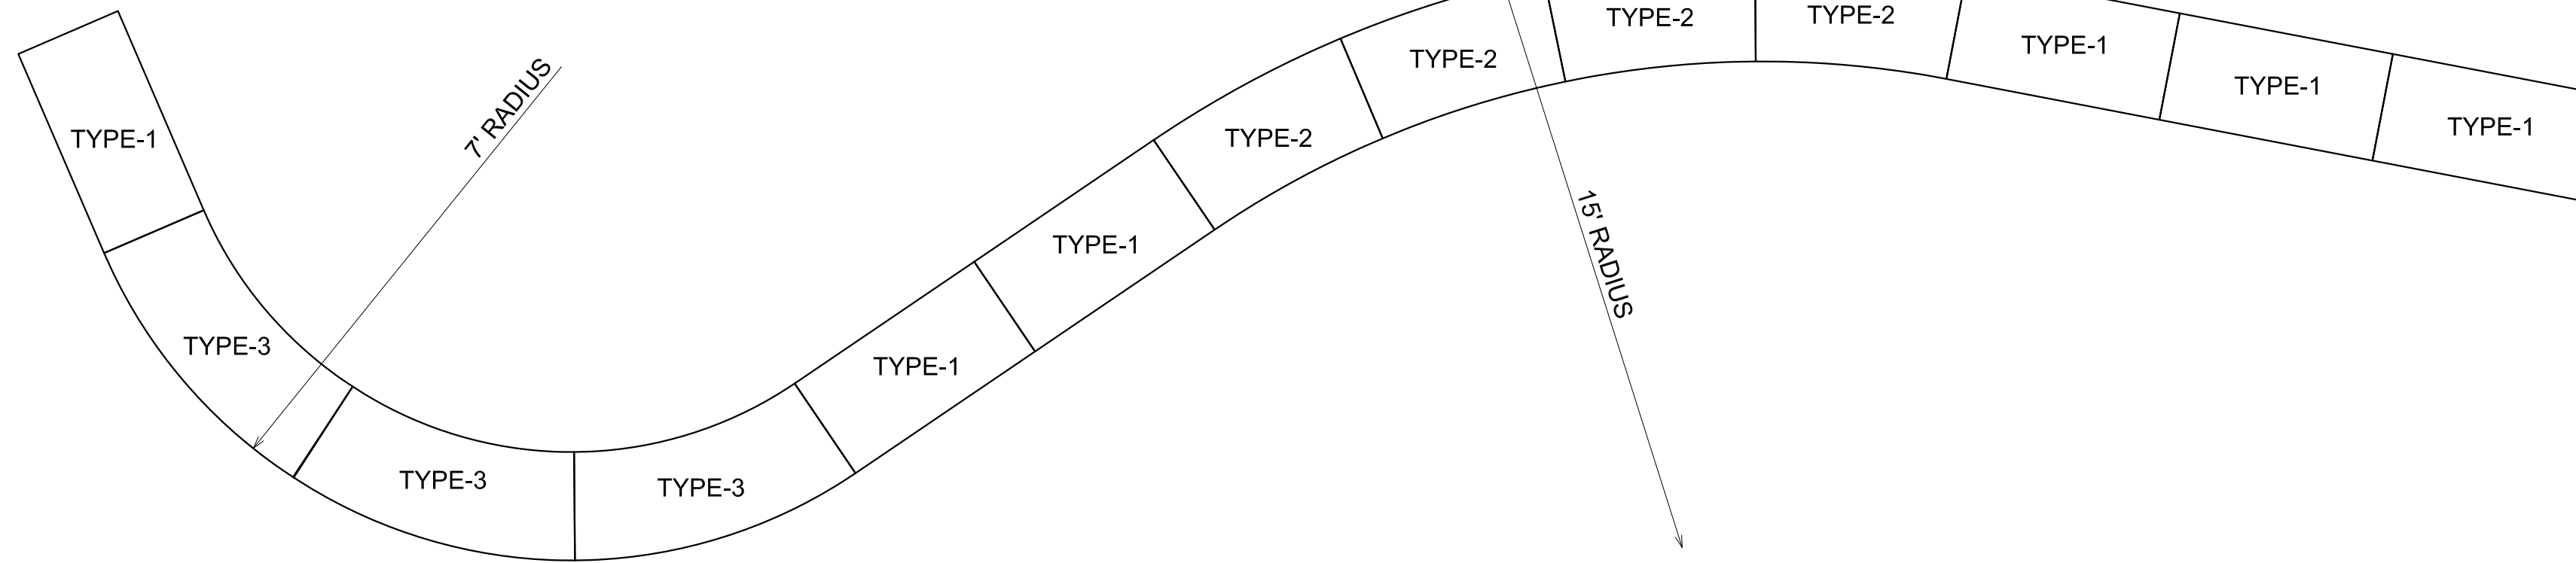


8 PLAN - EXAMPLE OF SEATING WALL COMBINATION
SCALE 1/2" = 1'-0"

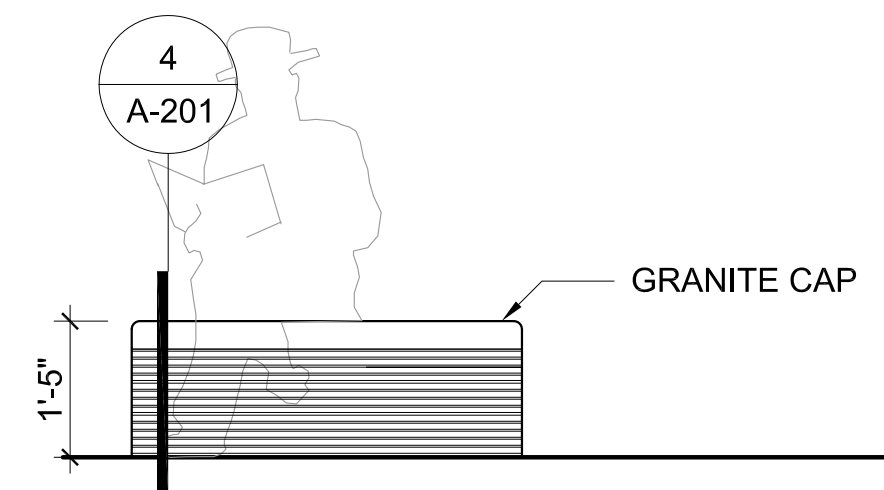


7 ELEVATION - SEATING WALL TYPE-3
SCALE 1/2" = 1'-0"

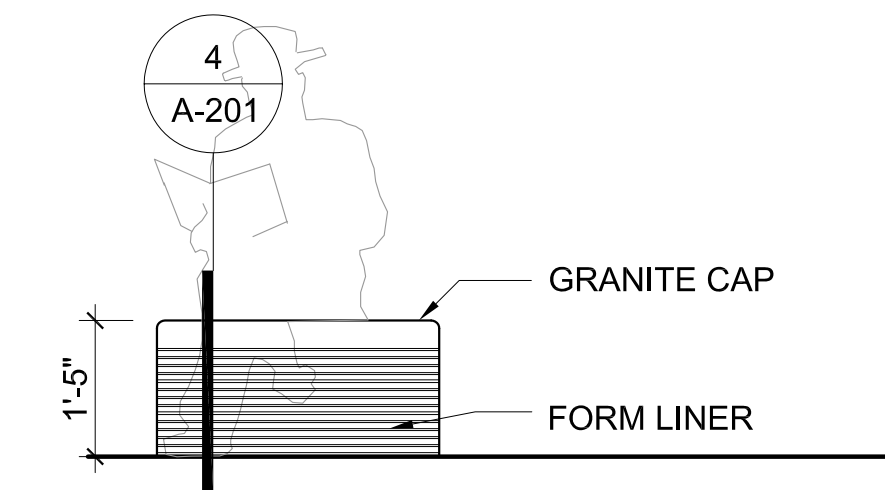


6 ELEVATION - SEATING WALL TYPE-2
SCALE 1/2" = 1'-0"

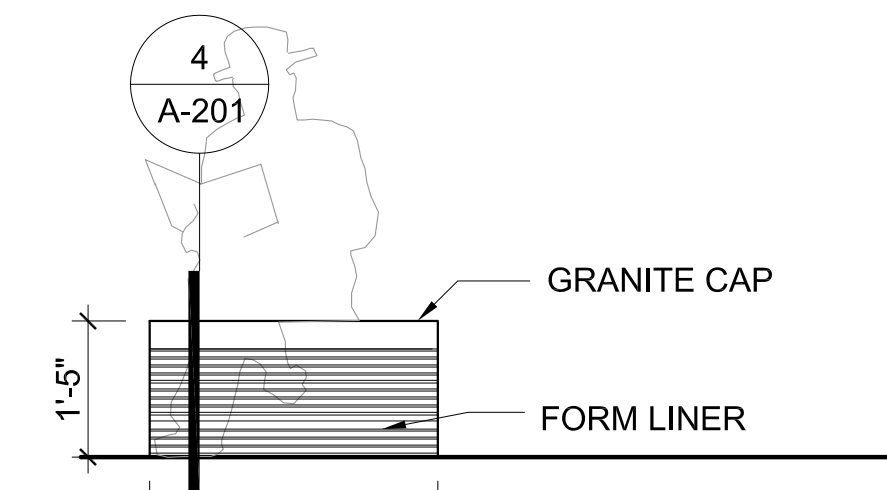


5 ELEVATION - SEATING WALL TYPE-1
SCALE 1/2" = 1'-0"

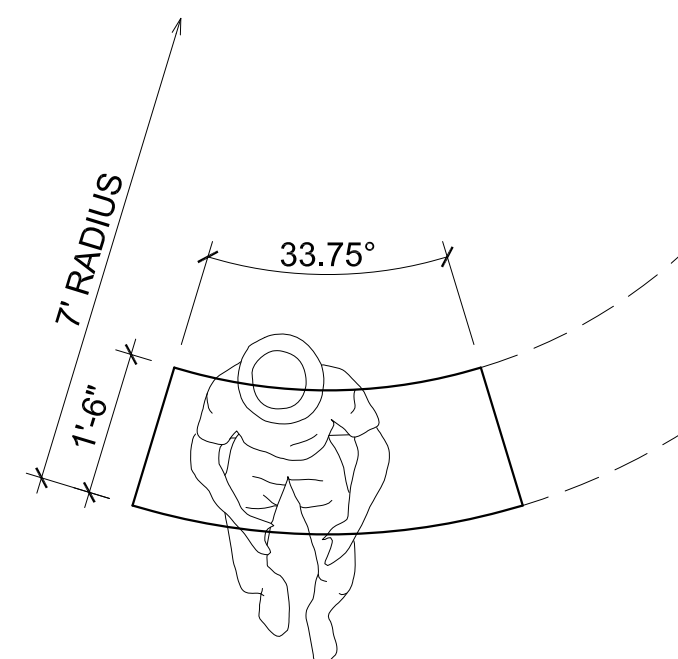


3 PLAN - SEATING WALL TYPE-3
SCALE 1/2" = 1'-0"

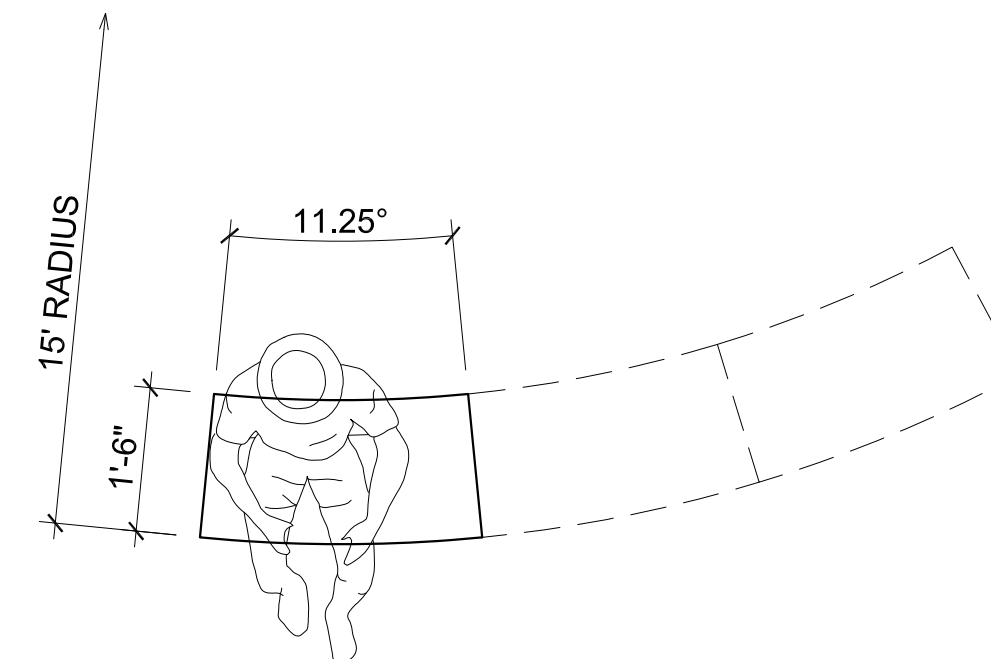


2 PLAN - SEATING WALL TYPE-2
SCALE 1/2" = 1'-0"

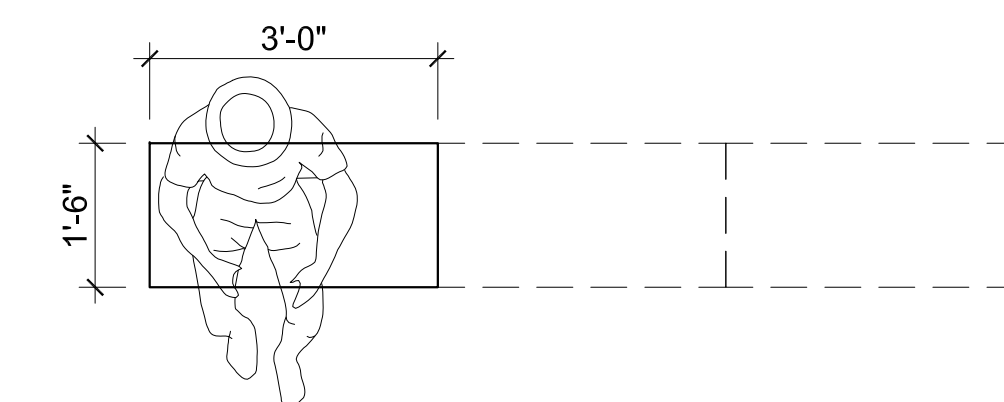

1 PLAN - SEATING WALL TYPE-1
SCALE 1/2" = 1'-0"

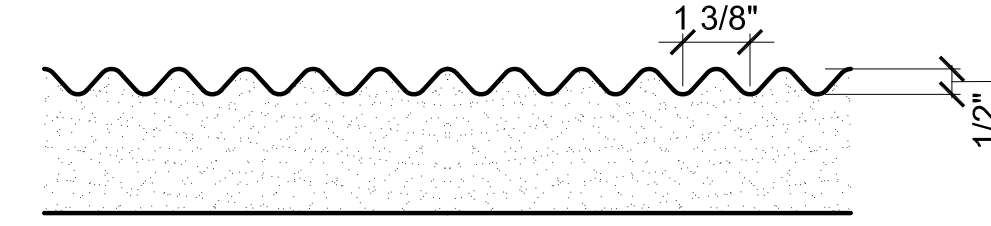

11 DETAIL SECTION - DEEP TEXTURED CONCRETE
SCALE 3" = 1'-0"

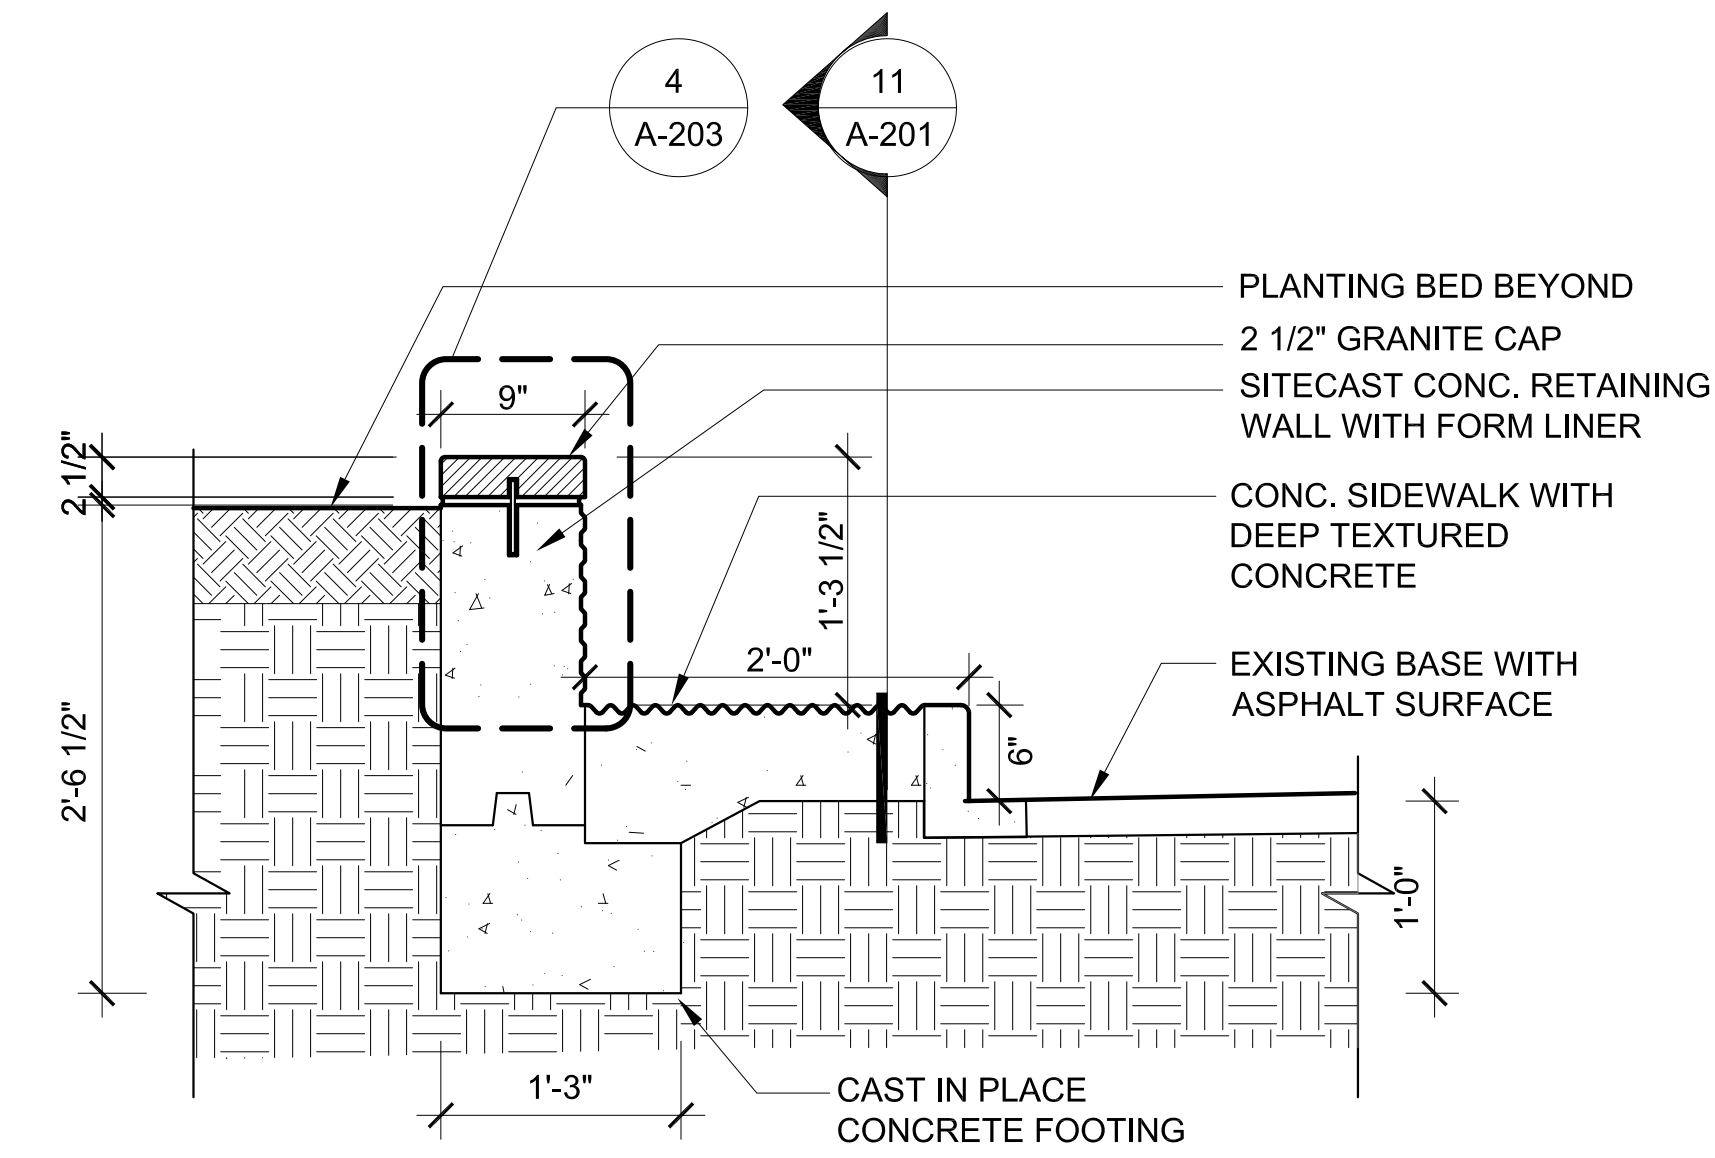

10 DETAIL SECTION - SITECASE MEDIAN CURB
SCALE 1" = 1'-0"

GENERAL NOTES

NO. DATE REVISION

CONSTRUCTION DOCUMENTS

ARCHITECT
HOWELER + YOON ARCHITECTURE
150 Lincoln St #3A
BOSTON, MA 02111
ph 617-517-4101
f 617-517-4102
INFO@HYARCHITECTURE.COM

STAMP

SCALE PROJECT NUMBER
VARIES 1007
DRAWN BY CHECKED BY
RM RM

PROJECT
SOUTH HAYES ST.
ARLINGTON, VA
67 of 139

TITLE
RETAINING WALL AND BENCH DETAILS

DATE SECTION DRAWING NUMBER
25 OCT 2011 A 201

CONSTRUCTION DOCUMENTS

ARCHITECT
 HOWELER + YOON ARCHITECTURE
 150 Lincoln St #3A
 BOSTON, MA 02111
 ph 617-517-4101
 f 617-517-4102
 INFO@HYARCHITECTURE.COM


STAMP

SCALE PROJECT NUMBER
 1" = 1'-0" 1007
 DRAWN BY CHECKED BY
 RM RM


PROJECT
SOUTH HAYES ST.
 ARLINGTON, VA
 68 of 139

TITLE
 PLANTING DETAILS


DATE SECTION DRAWING NUMBER
 25 OCT 2011 A 202

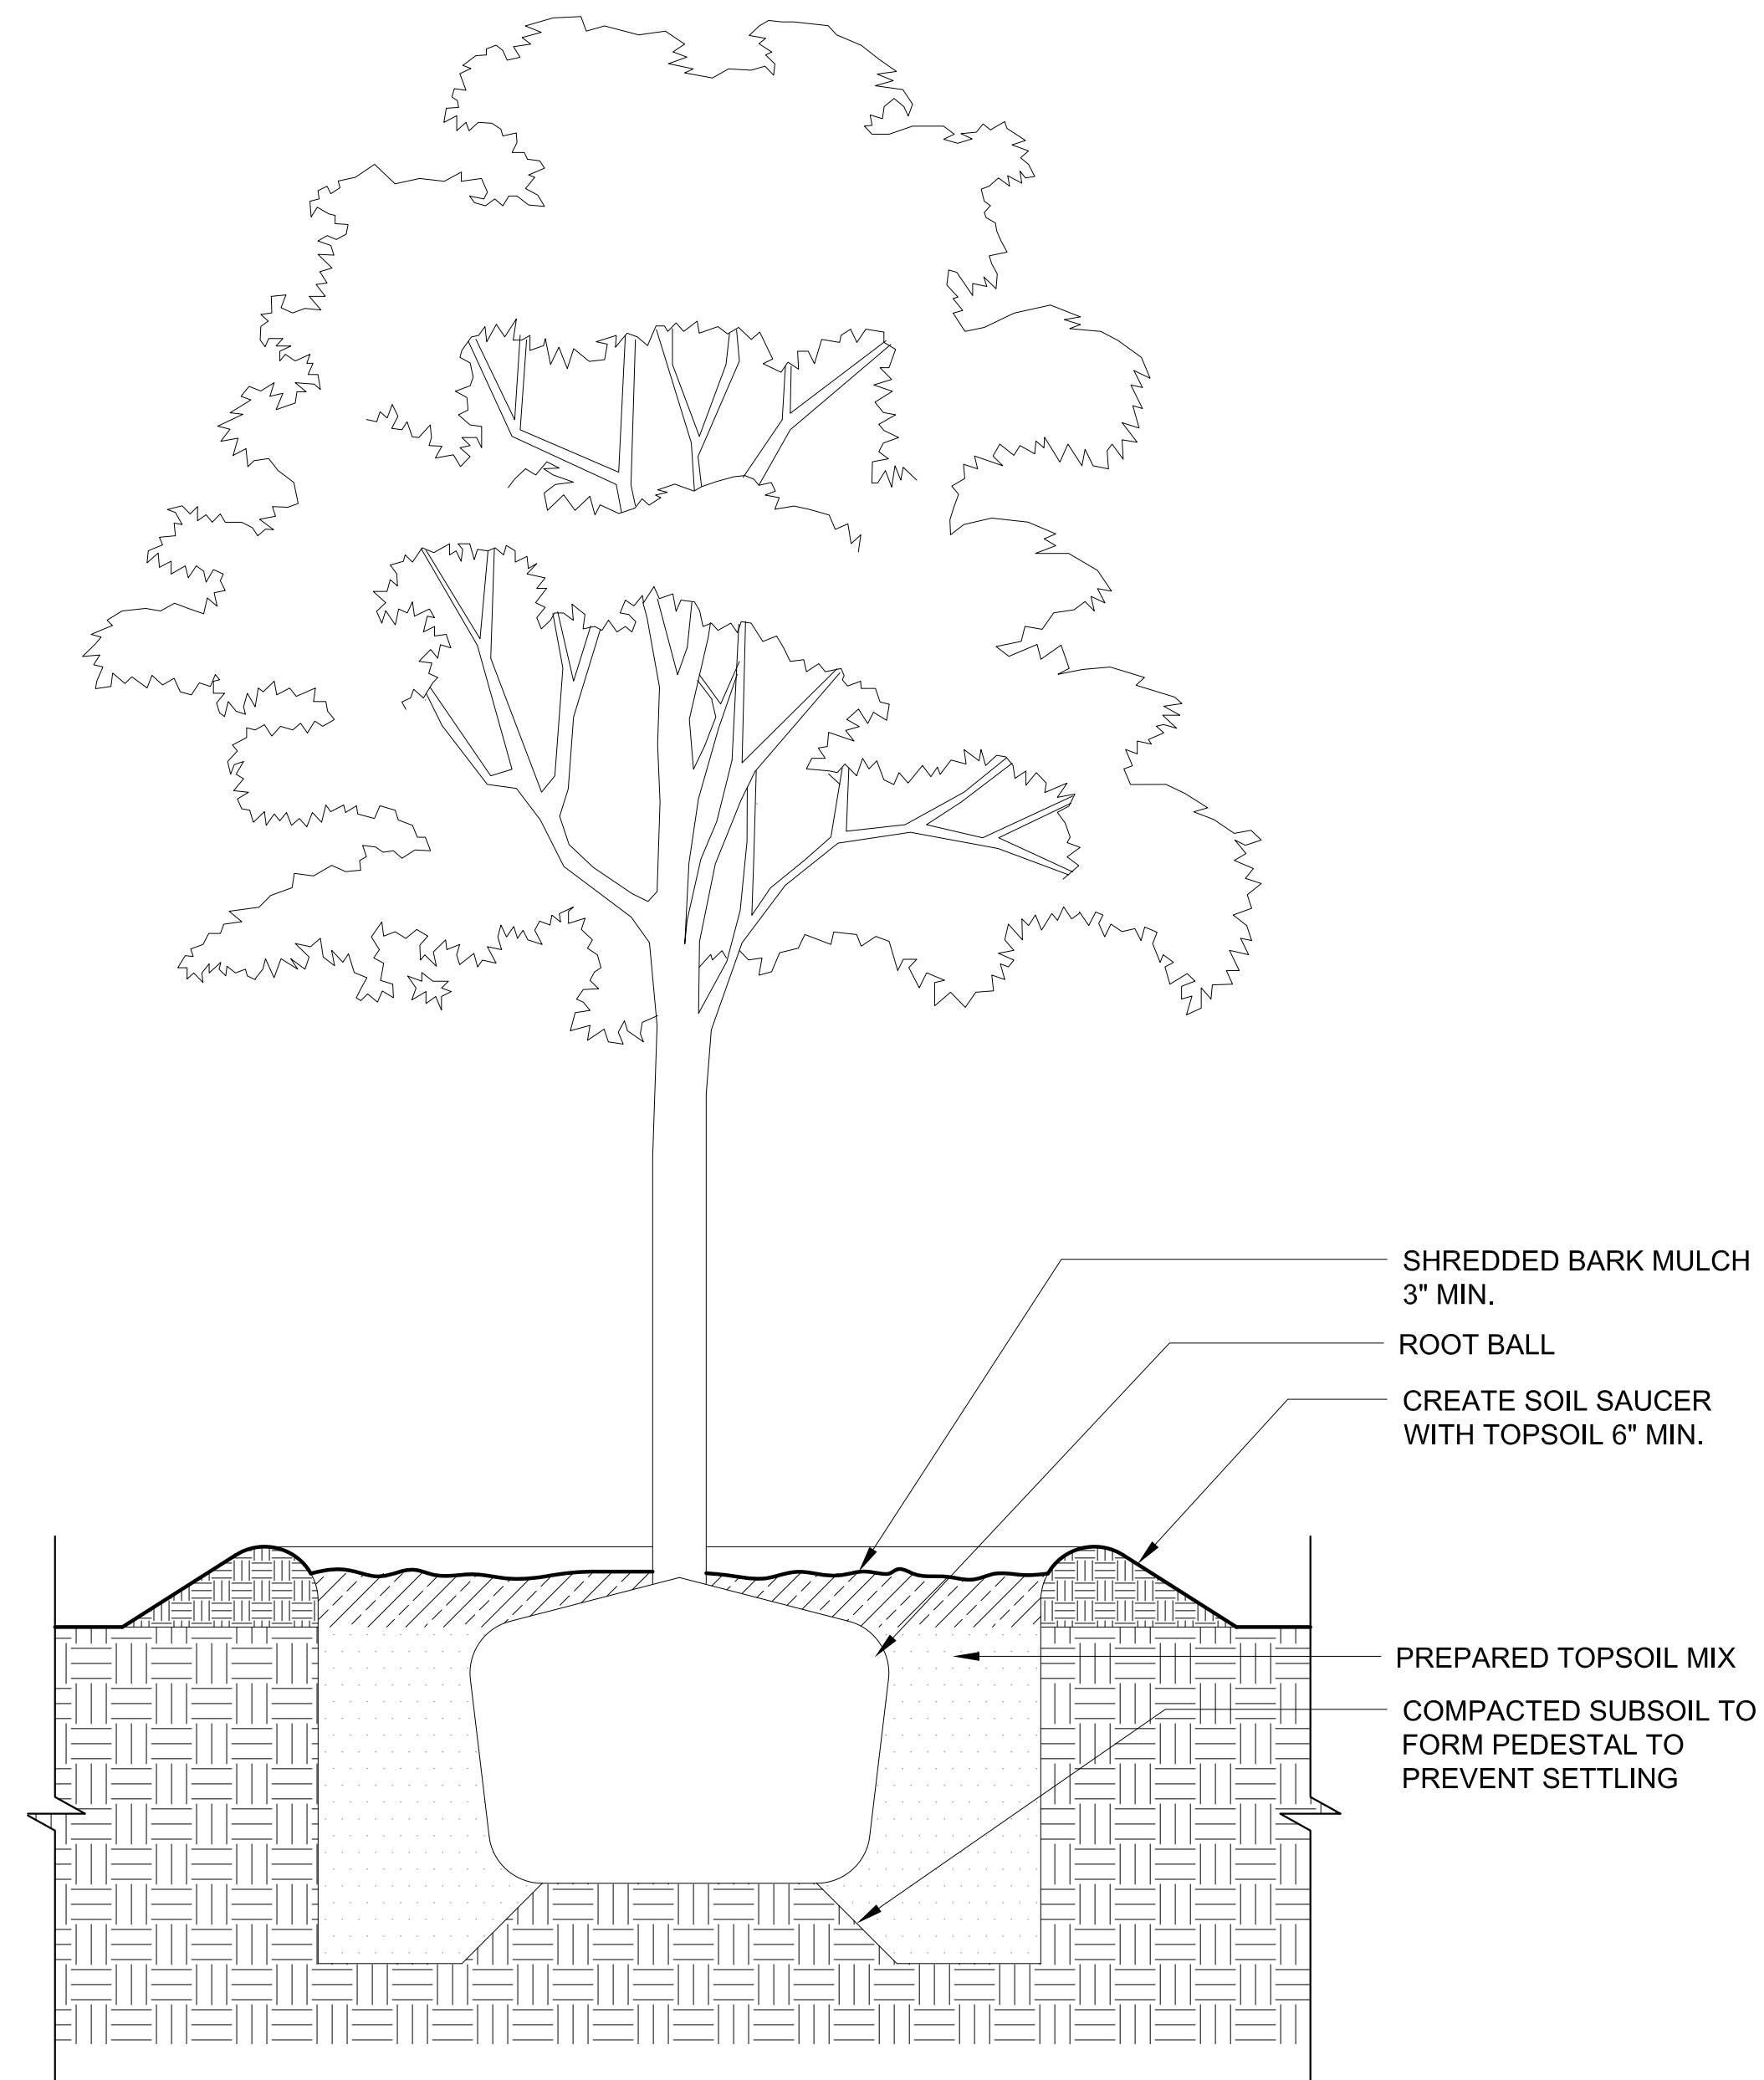


2 DETAIL SECTION OF TREE PLANTING
 SCALE 1" = 1'-0"

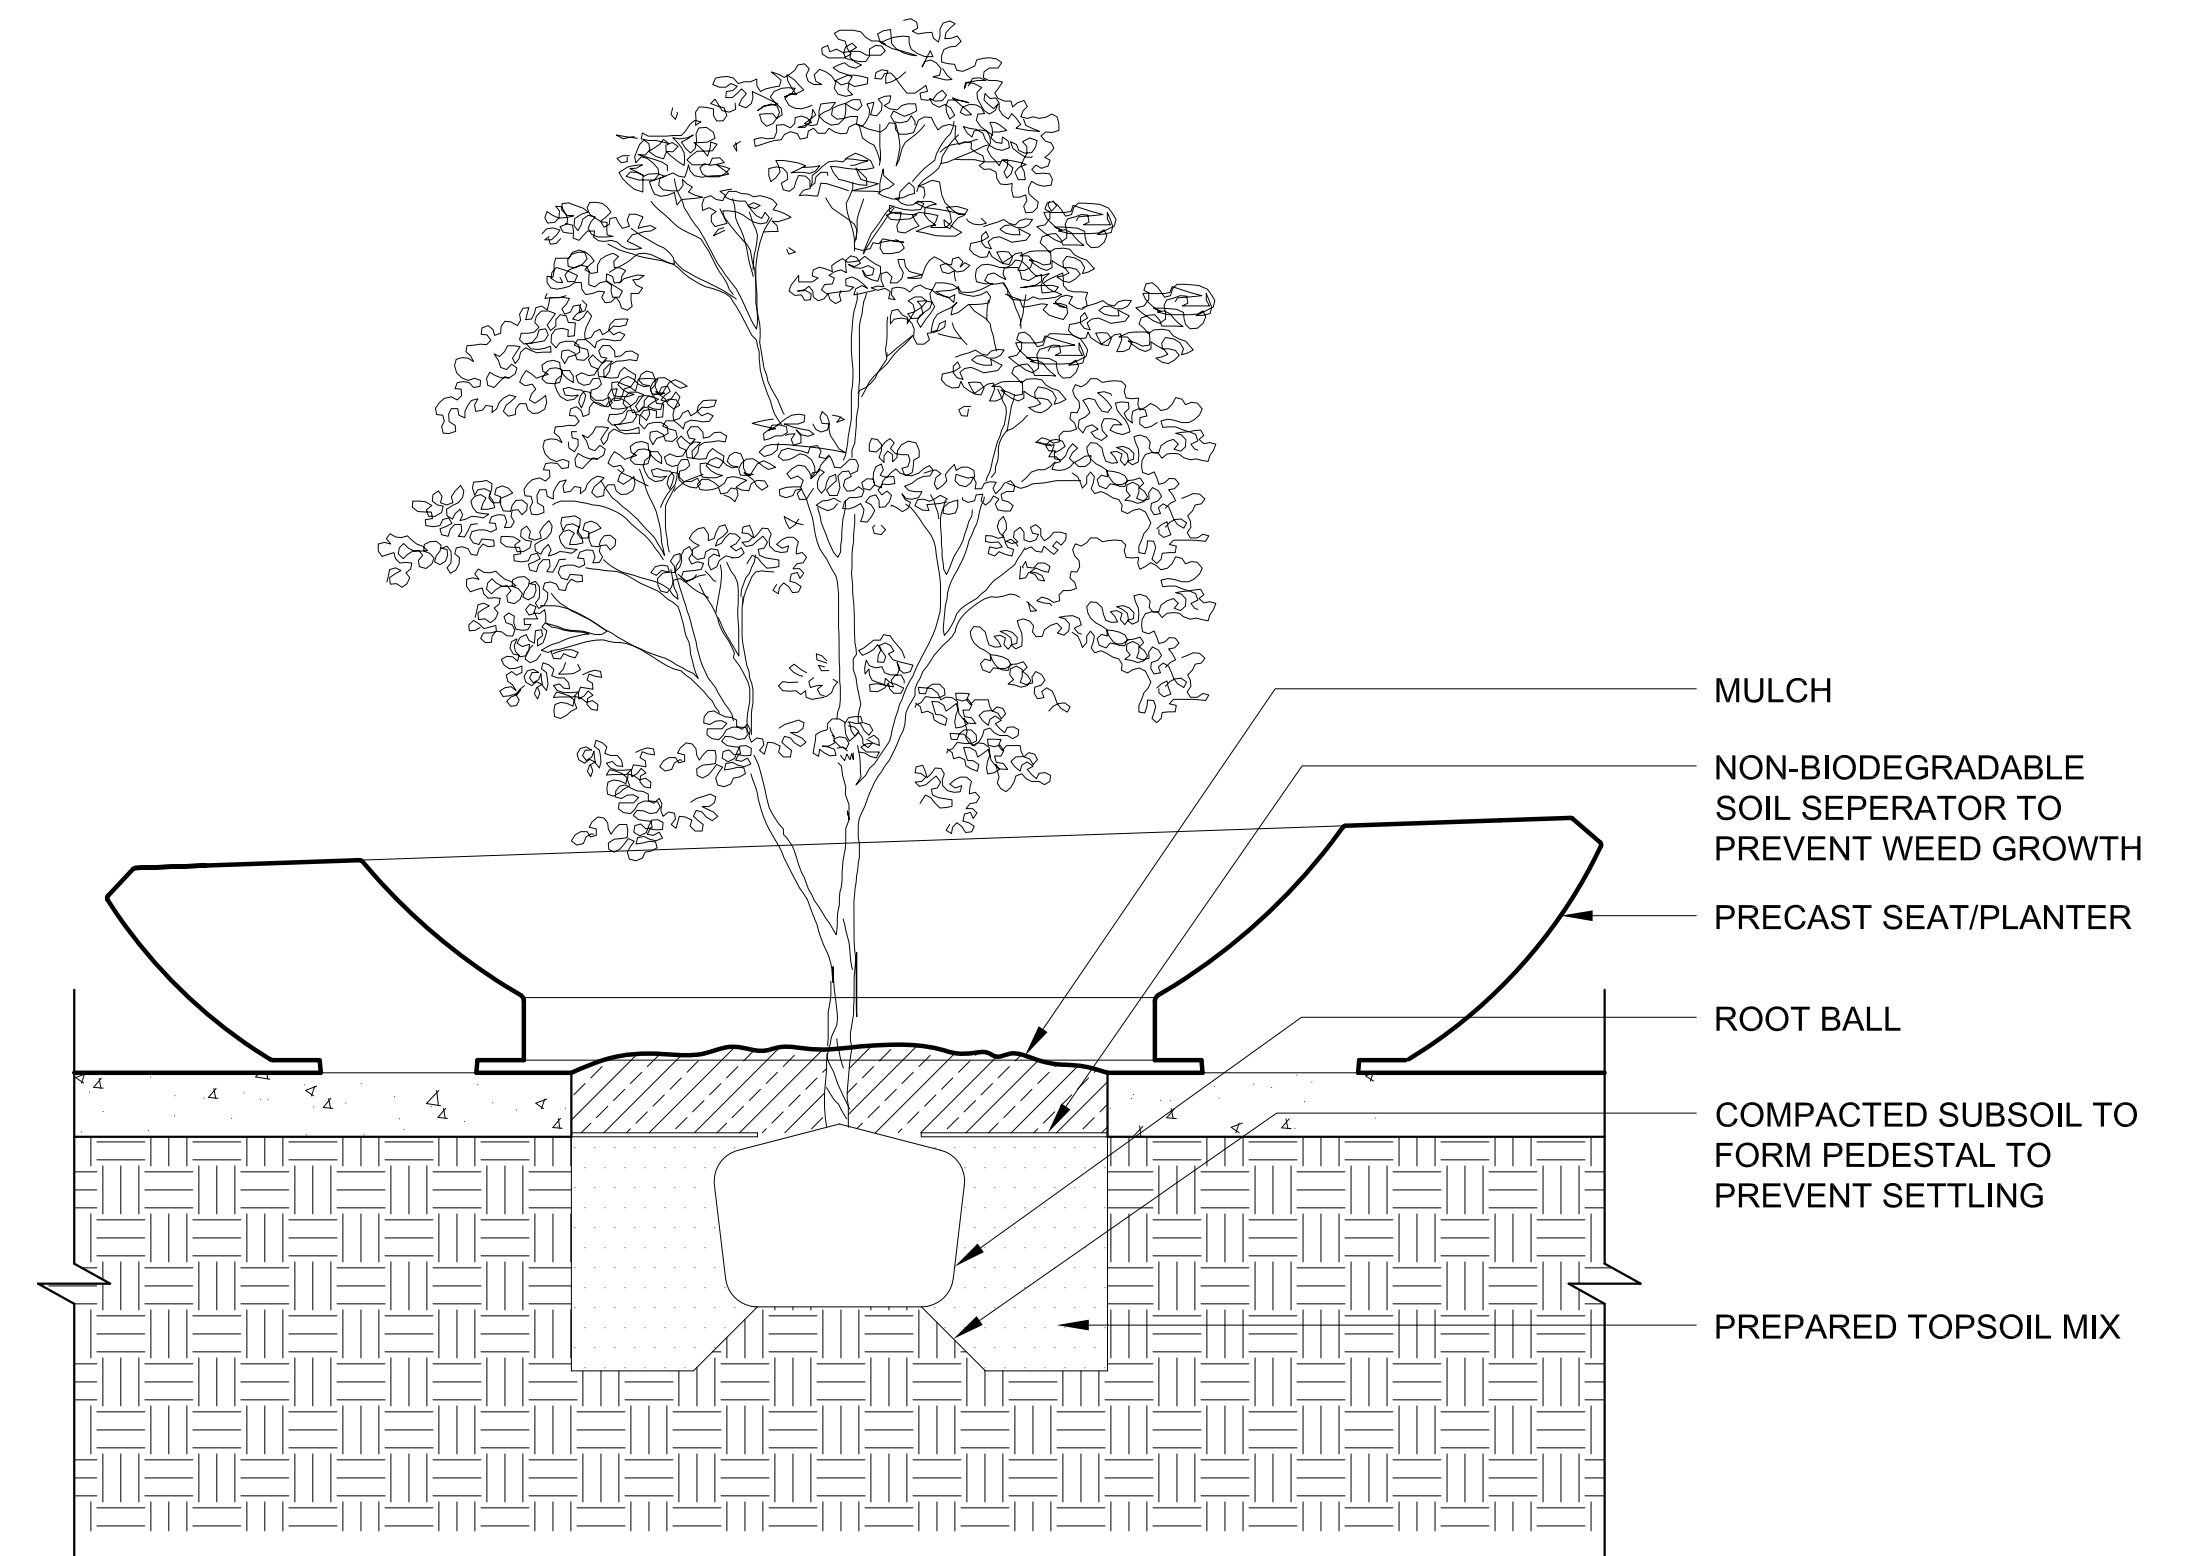


1 DETAIL SECTION OF TREE PLANTING IN PLAZA SEATING
 SCALE 1" = 1'-0"

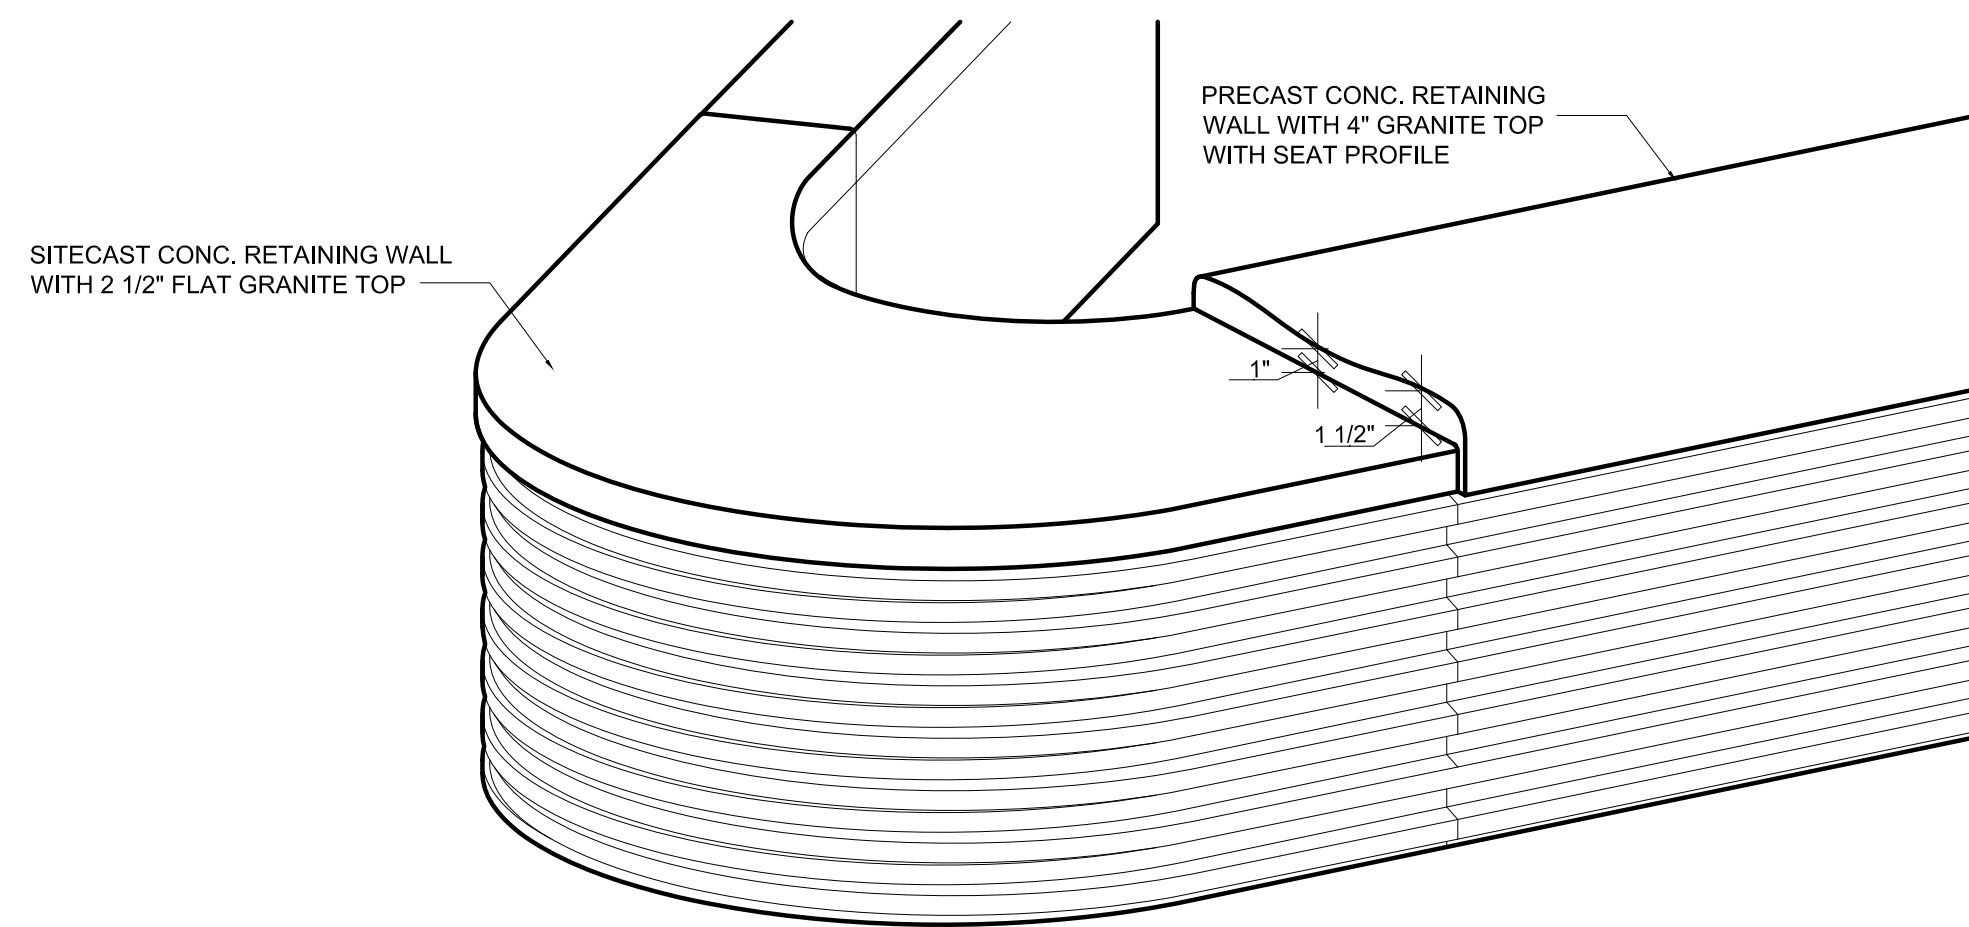


7 AXON OF SITECAST TO PRECAST CONNECTION
SCALE 1 1/2" = 1'-0"

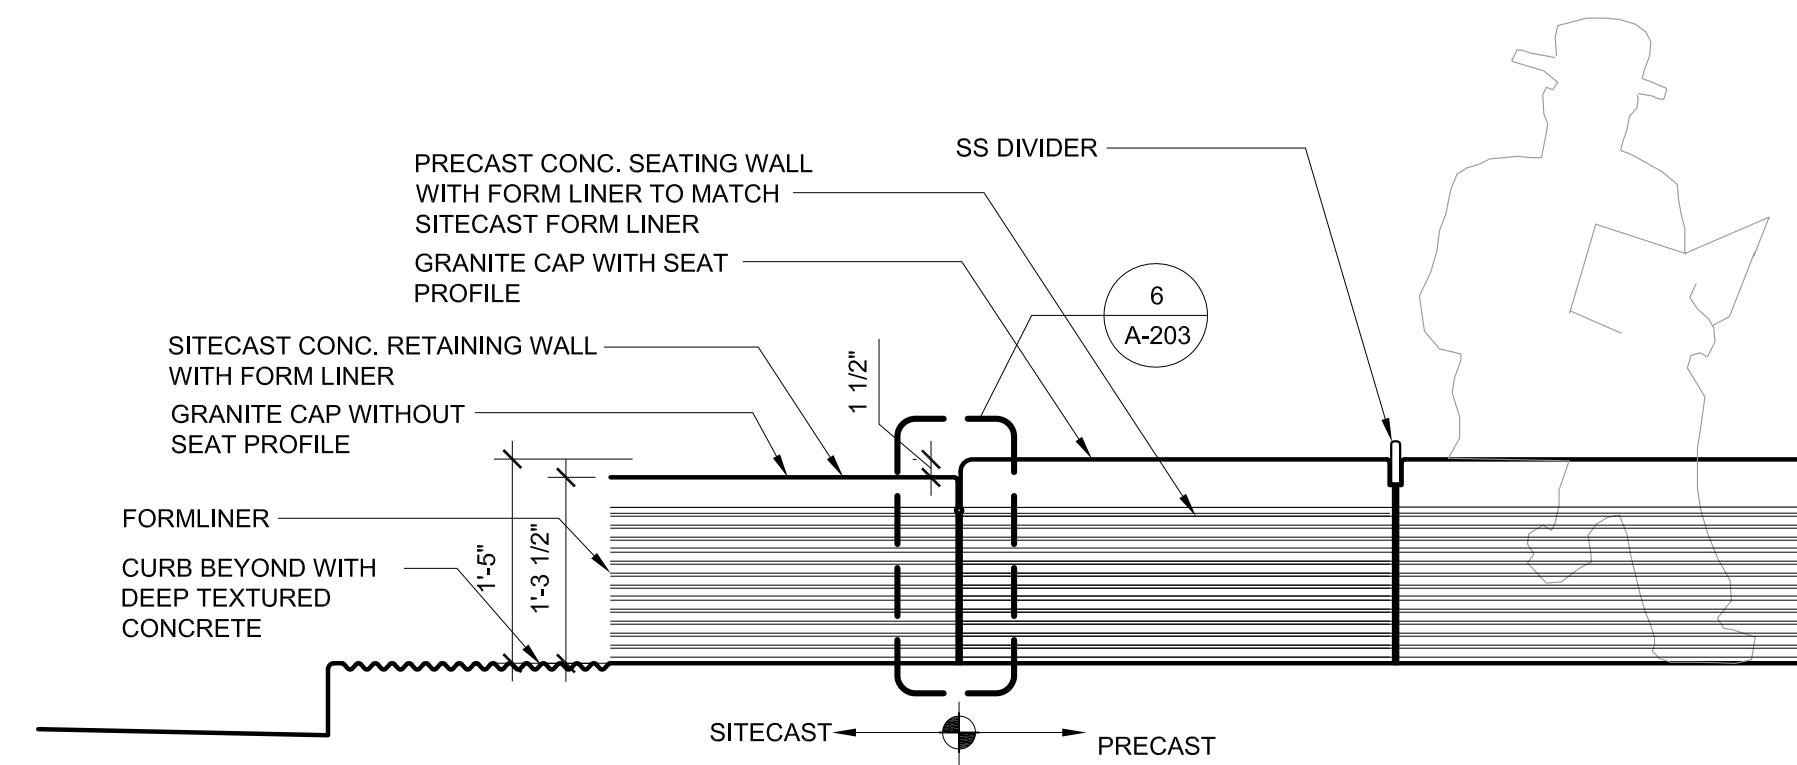


6 ELEVATION OF SITECAST TO PRECAST CONNECTION
SCALE 3/4" = 1'-0"

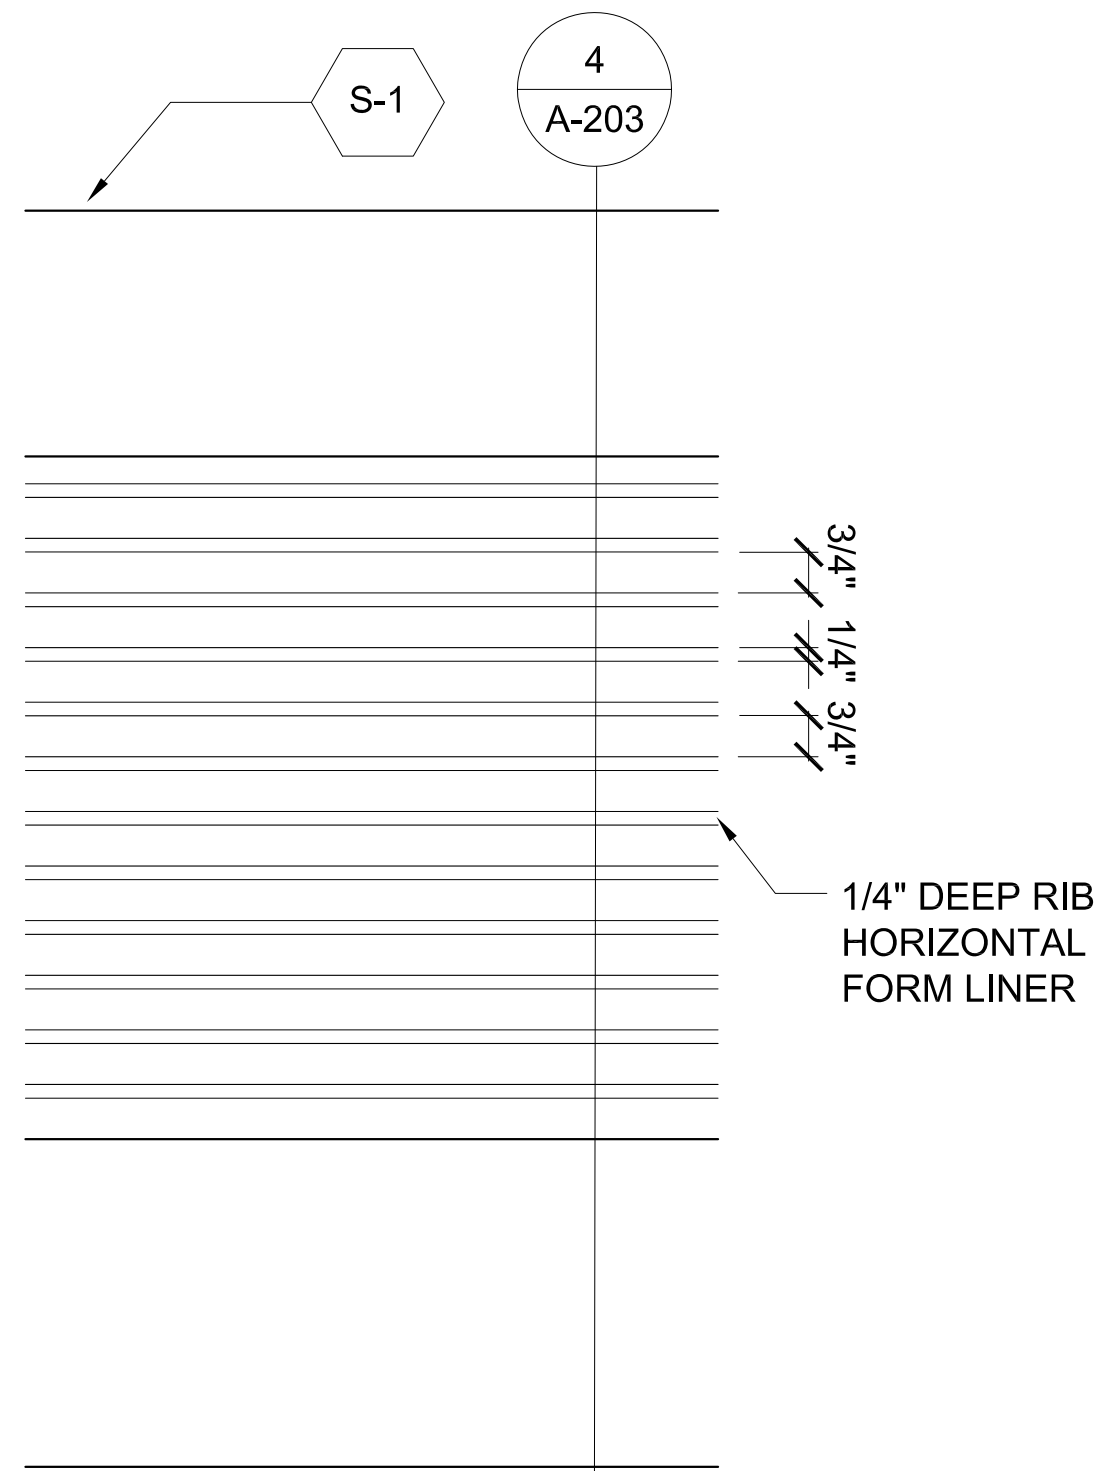


5 ELEVATION - FORM LINER - TYPE 1
SCALE 3" = 1'-0"

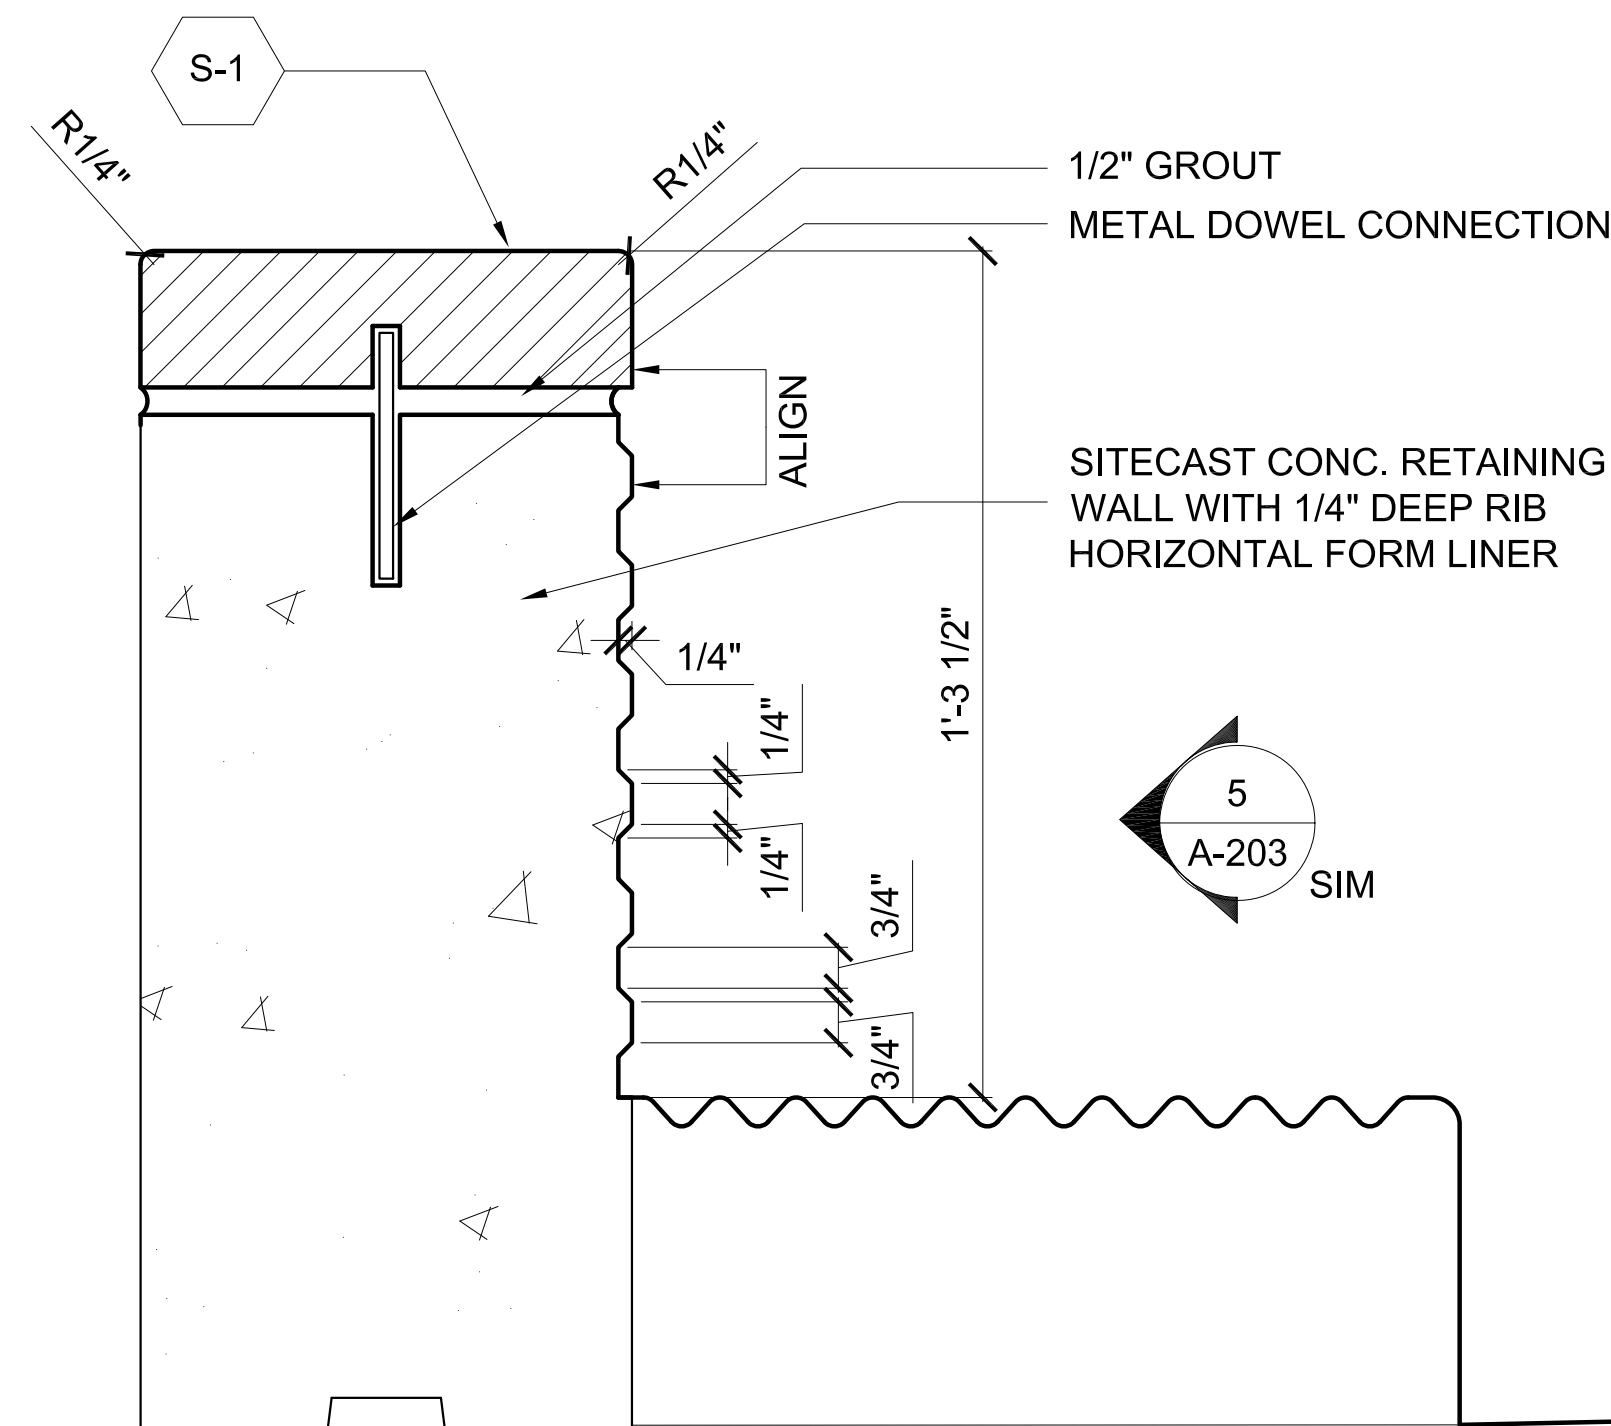


4 SITECAST CONC. RETAINING WALL - DETAIL
SCALE 3" = 1'-0"

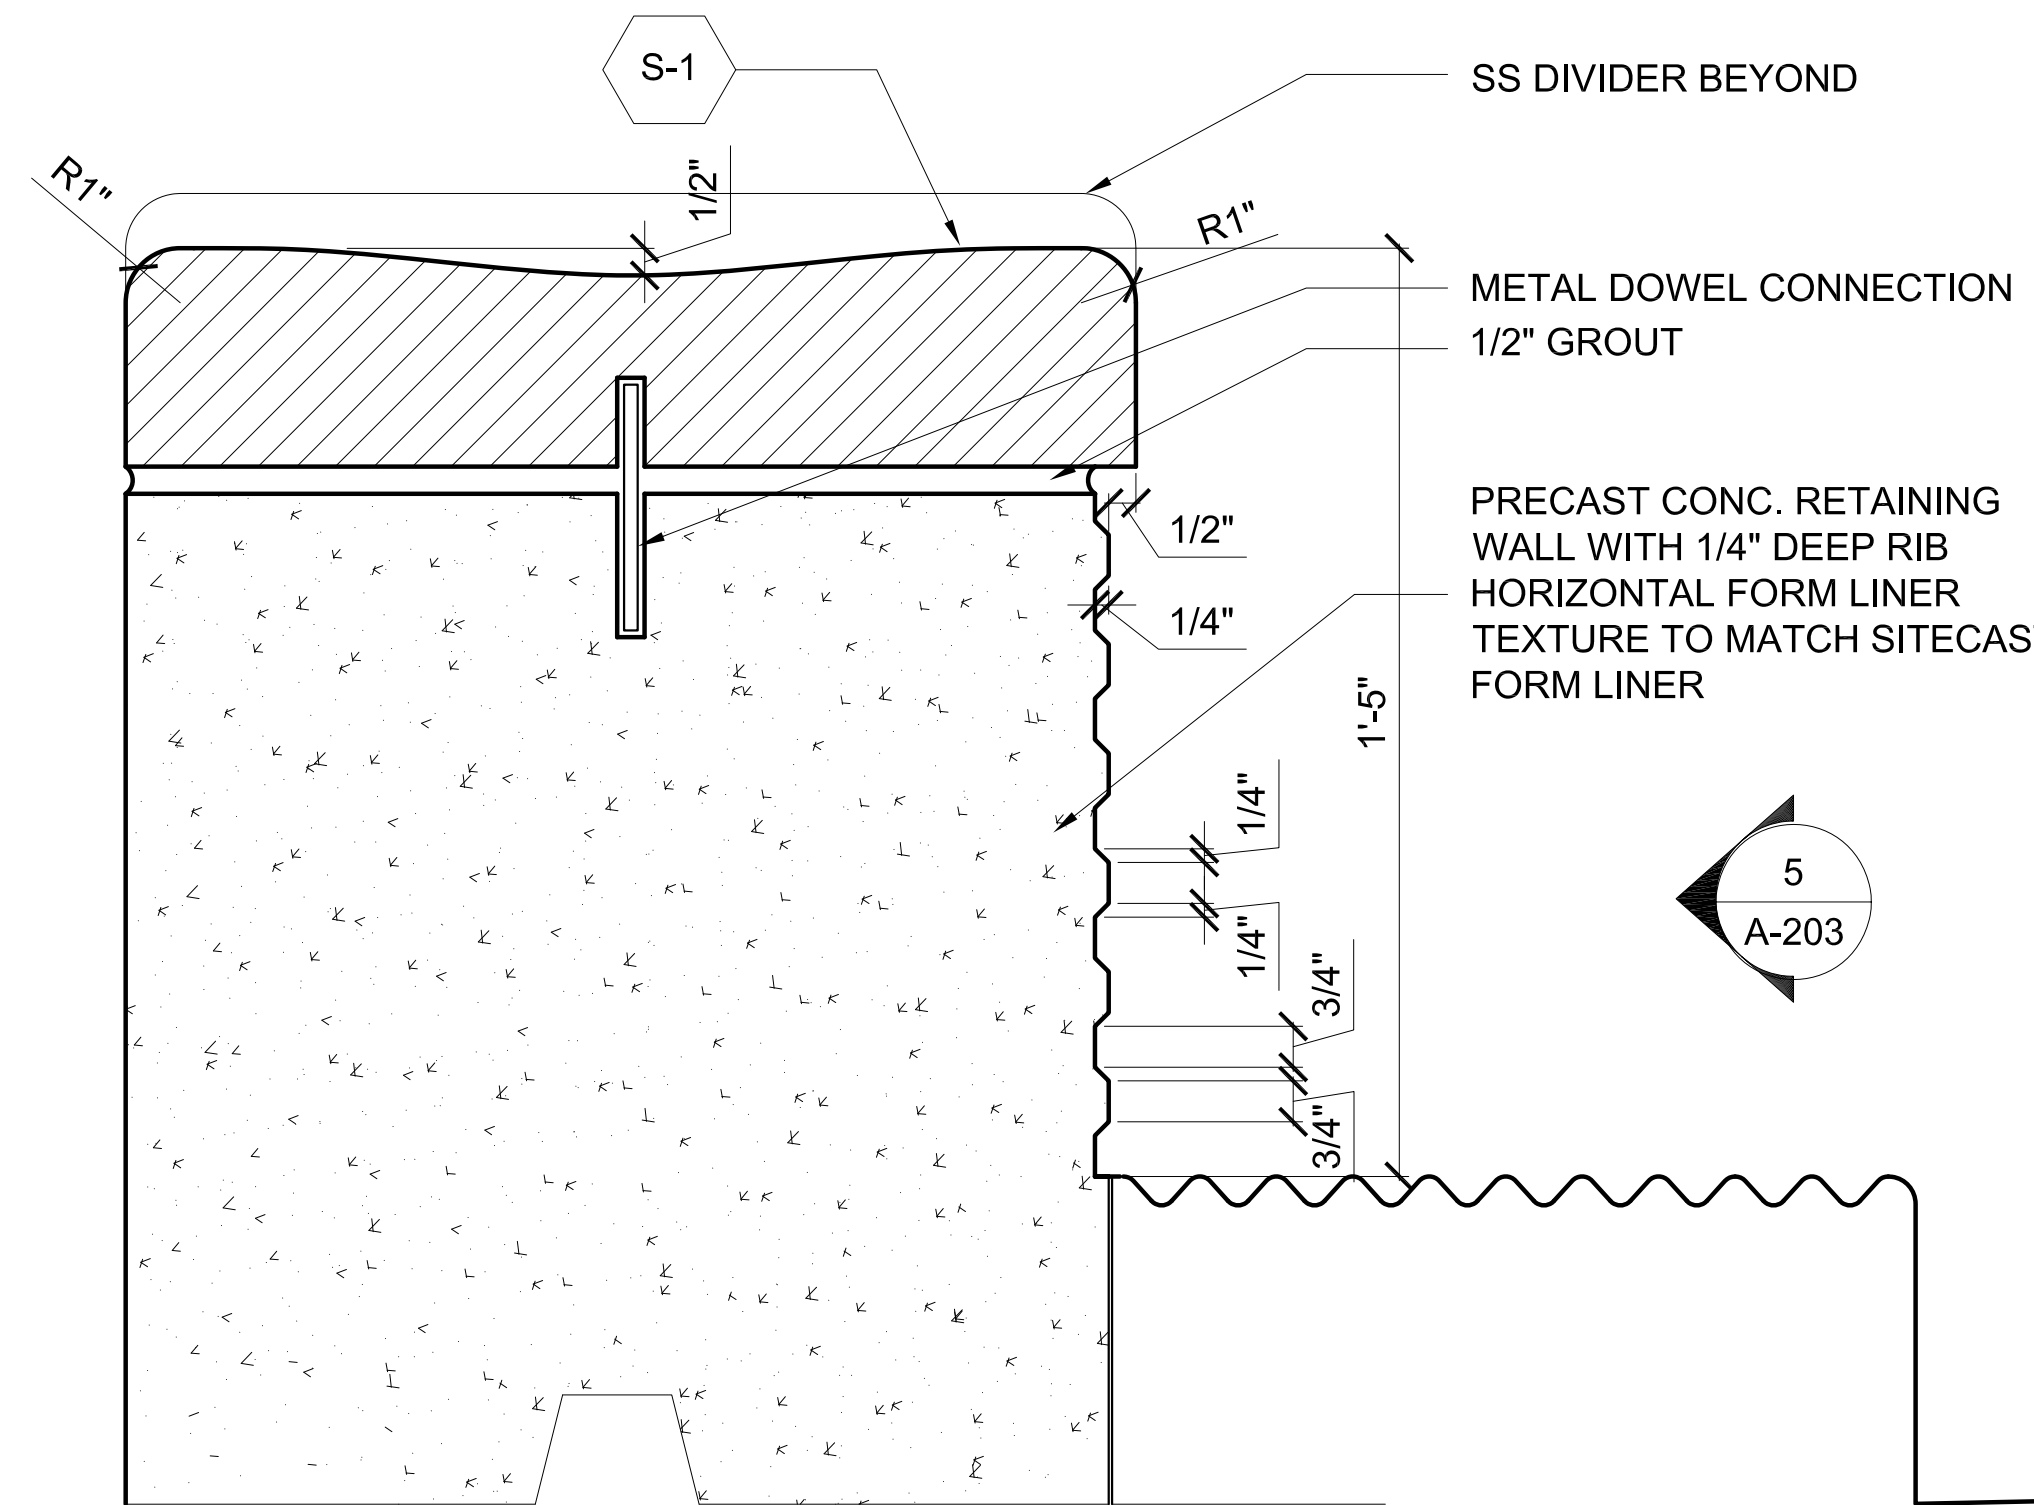

3 PERCAST SEATING WALL TYPE 1 - DETAIL
SCALE 3" = 1'-0"

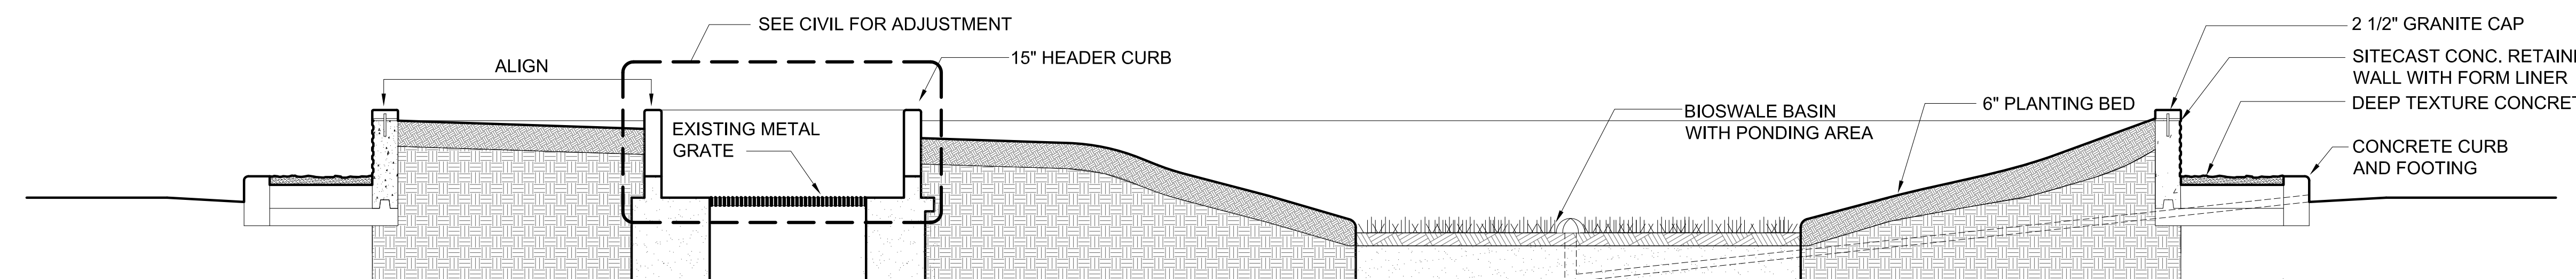

2 SECTION THROUGH BIOSWALE
SCALE 1/2" = 1'-0"

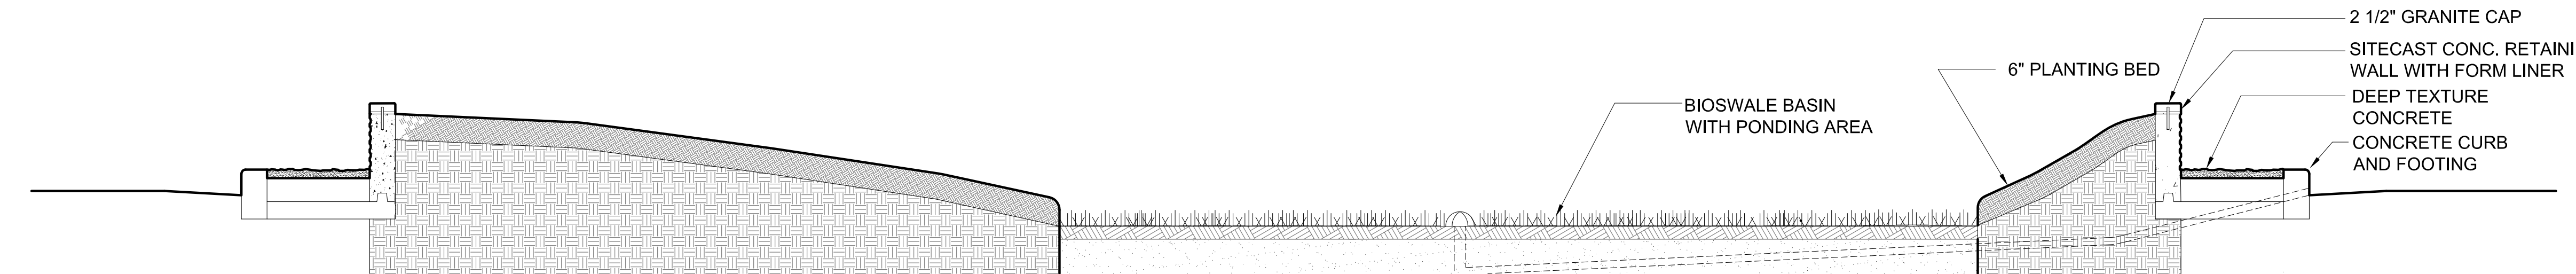

1 SECTION THROUGH BIOSWALE
SCALE 1/2" = 1'-0"

TOP OF GRANITE CAP
EL. +1' 5"

GROUND
EL. +0' 0"

TOP OF GRANITE WALL CAP
EL. +1' 5"

TOP OF RETAINING WALL
EL. +1' 1"

TOP OF CURB
EL. +0' 6"

GROUND
EL. +0' 0"

TOP OF GRANITE
EL. +1' 5"

GROUND
EL. +0' 0"

BIOSWALE BASIN
EL. -0' 8 1/4"

TOP OF GRANITE
EL. +1' 5"

GROUND
EL. +0' 0"

BIOSWALE BASIN
EL. -0' 8 1/4"

GENERAL NOTES

NO. DATE REVISION

CONSTRUCTION DOCUMENTS

ARCHITECT
HOWELER + YOON ARCHITECTURE
150 Lincoln St #3A
BOSTON, MA 02111
ph 617-517-4101
f 617-517-4102
INFO@HYARCHITECTURE.COM

SCALE PROJECT NUMBER
VARIES 1007

DRAWN BY CHECKED BY
TT EH

PROJECT
SOUTH HAYES ST.
ARLINGTON, VA
69 of 139

TITLE
RETAINING WALL AND BIOSWALE DETAILS

DATE	SECTION	DRAWING NUMBER
25 OCT 2011	A	203