
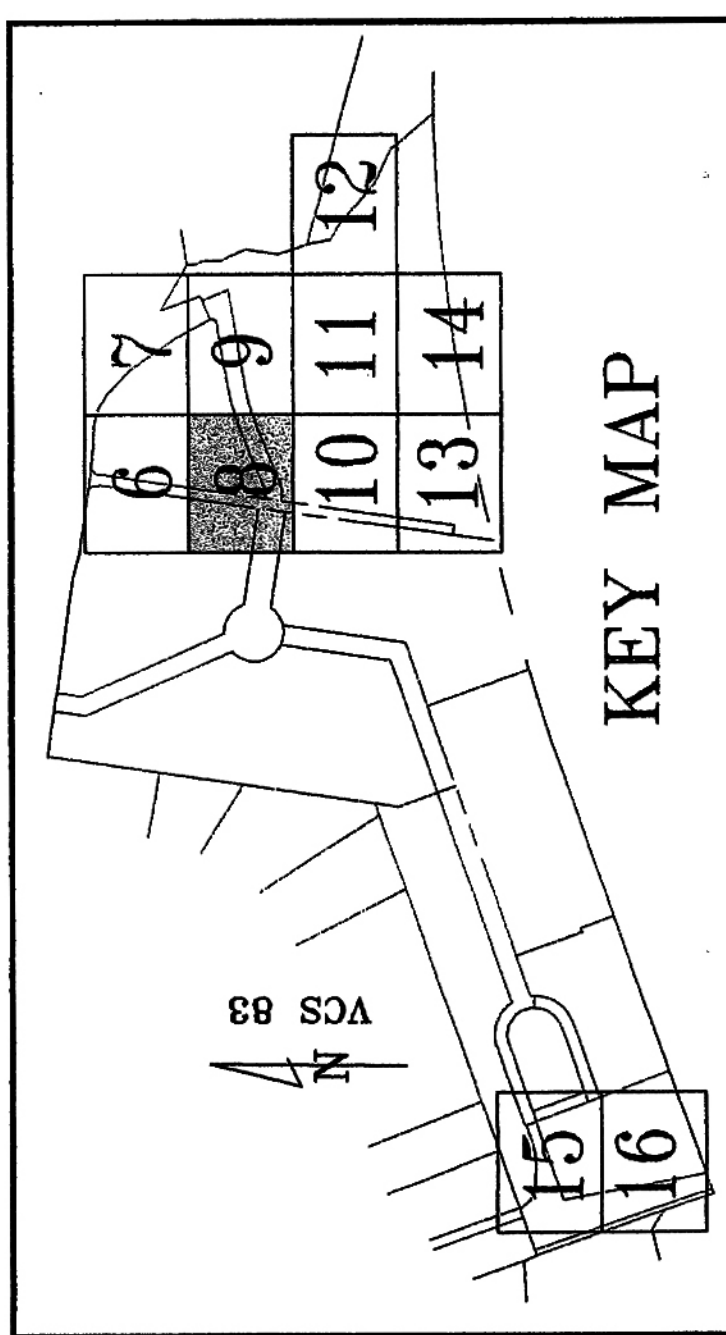


MATCH LINE SEE SHEET 6

MATCH LINE SEE SHEET 10

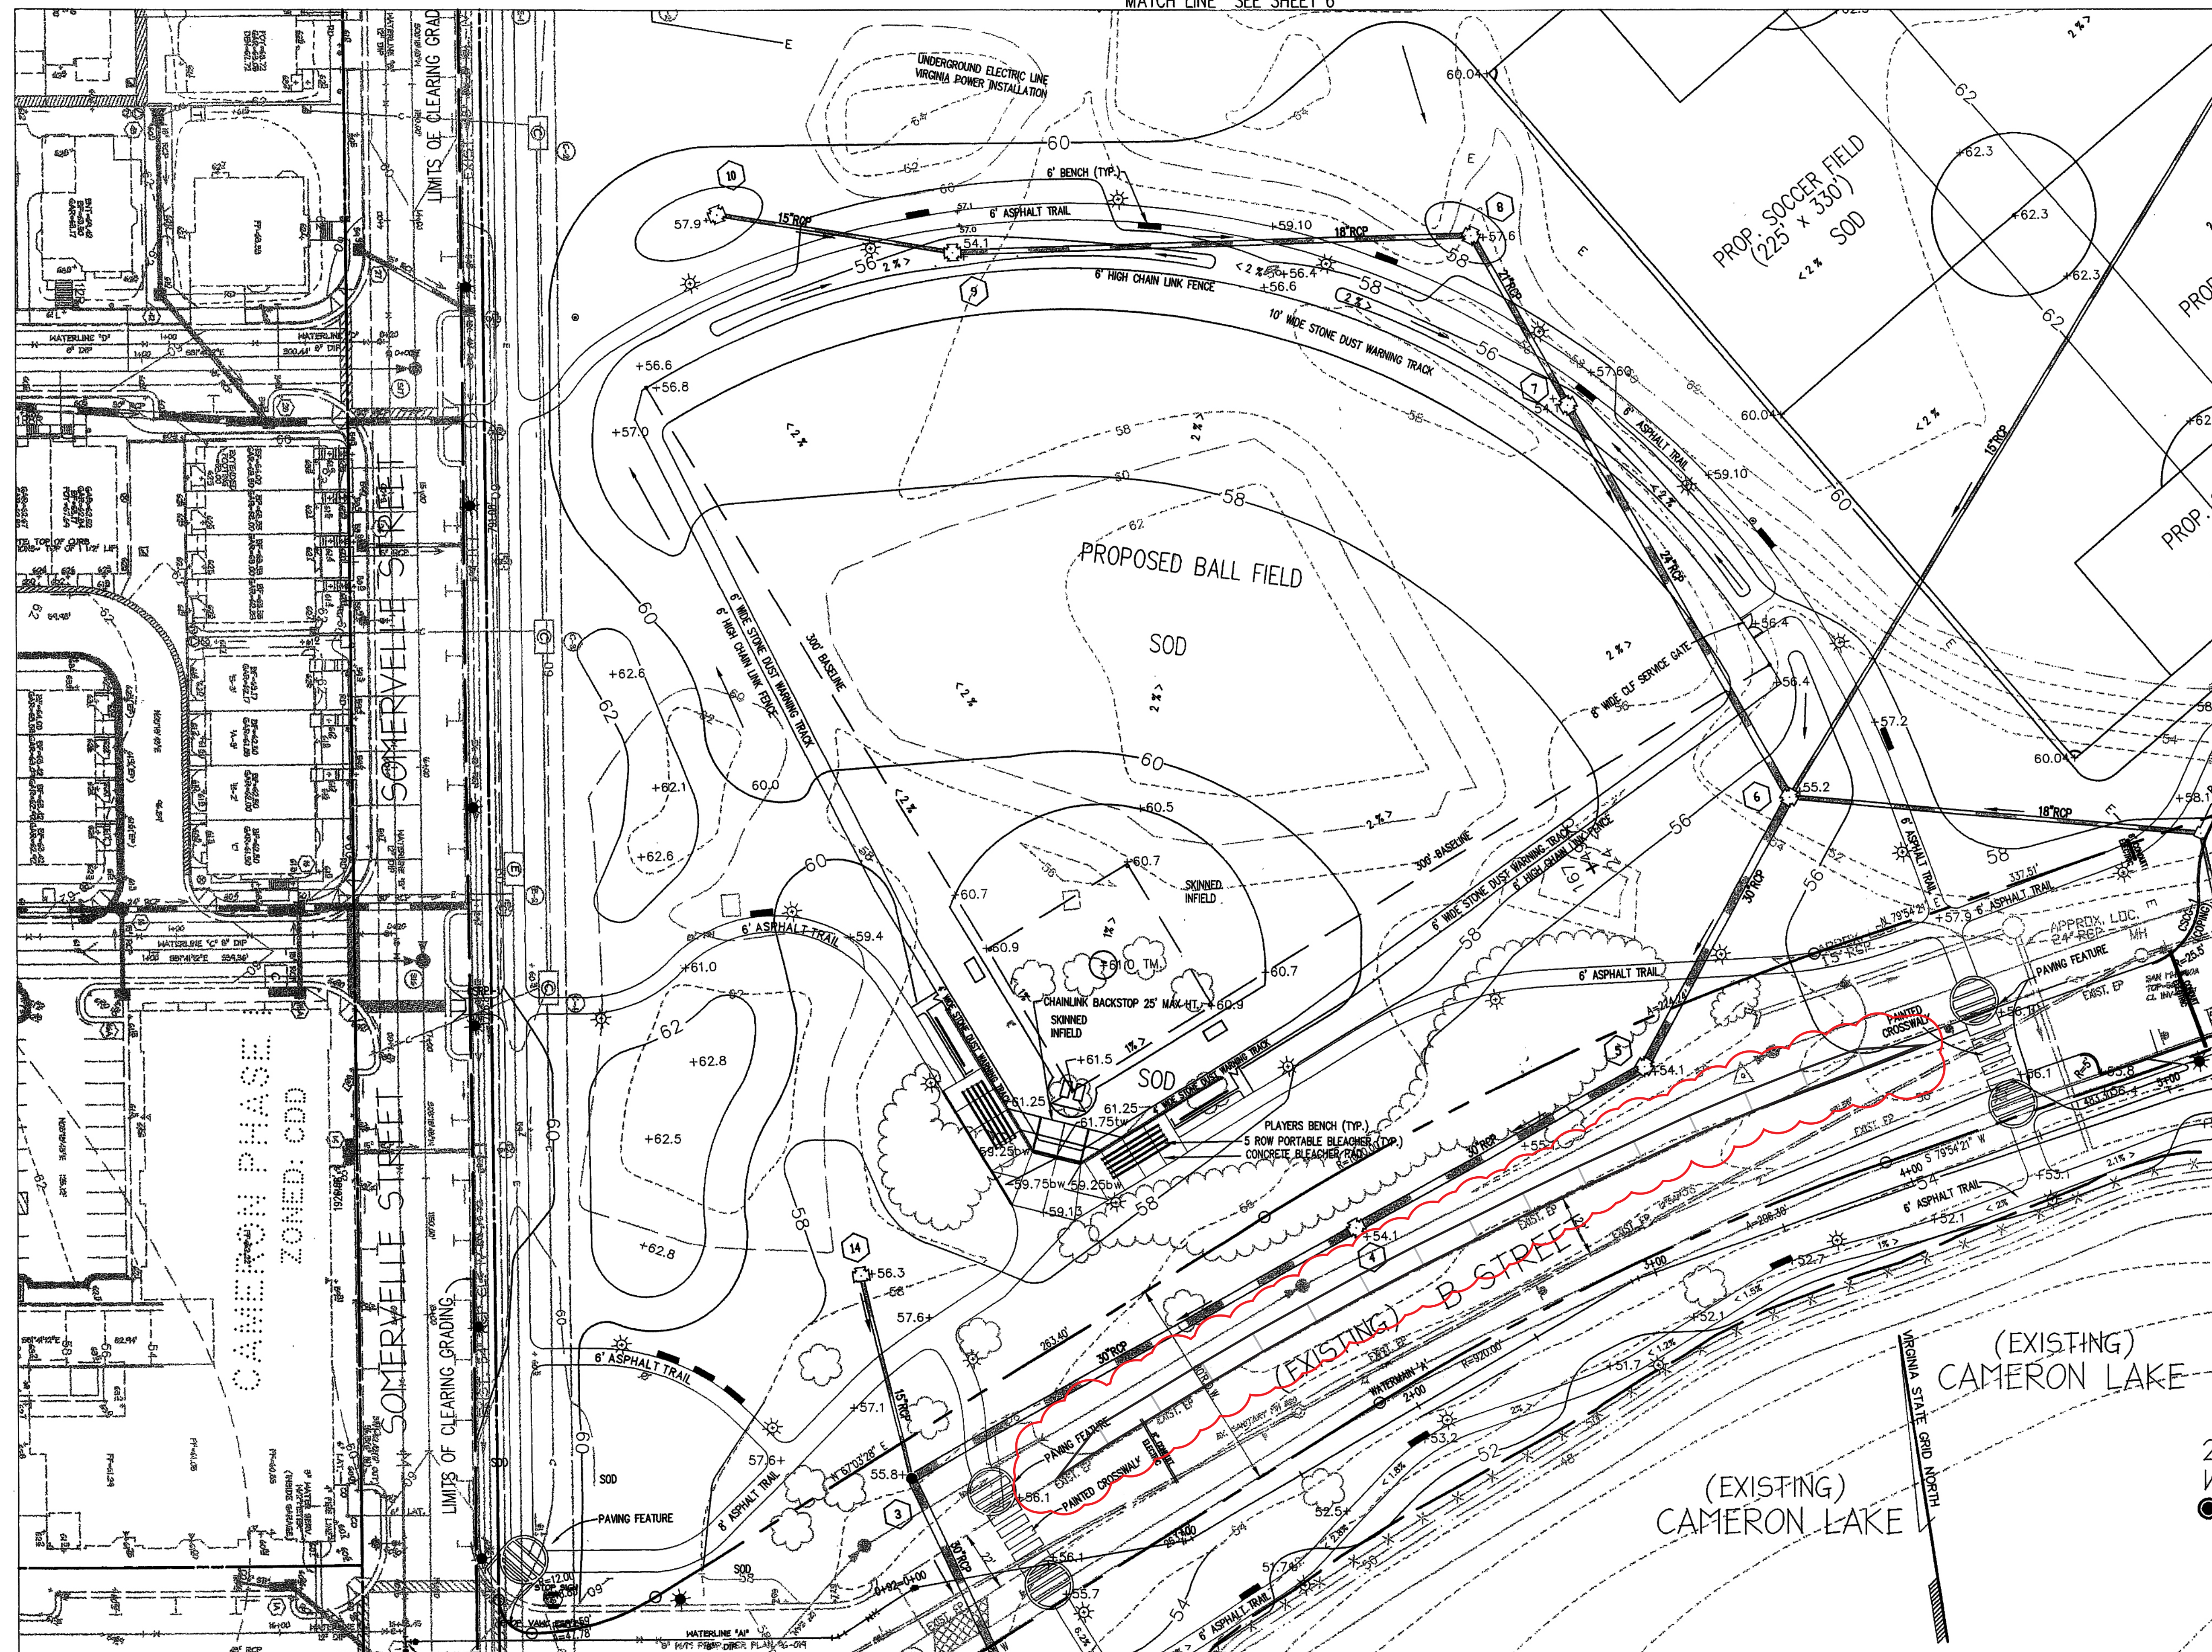

MATCH LINE SEE SHEET 9

APPROVED
SPECIAL USE PERMIT NO. _____
DEPARTMENT OF PLANNING & COMMUNITY DEVELOPMENT

DIRECTOR _____ DATE _____

DEPARTMENT OF TRANSPORTATION & ENVIRONMENTAL SERVICES

DIRECTOR _____ DATE _____

DATE RECORDED _____

INSTRUMENT NO. _____ SEED BOOK NO. _____ PAGE NO. _____

ENGINEER'S SEAL & SIGNATURE

CITY OF ALEXANDRIA, VIRGINIA
Recreation, Parks, & Cultural Activities
1108 Jefferson Street
Alexandria, VA 22312

SITE PLAN

**CAMERON STATION
EAST AND WEST PARKS**

VIRGINIA

CITY OF ALEXANDRIA

Drawn By DC
Designed By ML/NC
Revised by LR

Date April 23, 2012
Scale 1"=30'
Plan Number
Zoned CDD
SHEET
SPC 8 OF 34