

**2L LEVEL 5 KEYPLAN**  
 A4.1 A2.7 1/64" = 1'-0"

**GENERAL NOTES**

1. ALL RESIDENTIAL LEVEL CORRIDOR AND UNIT DEMISING WALLS TO BE TYPE 1M3A, U.N.O.
2. REFER TO A2.0A, A2.0B, AND A2.0C FOR PARTITION ASSEMBLIES.
3. REFER TO A6.1-A6.7 FOR ENLARGED UNIT PLANS.
4. EXTERIOR WALL DIMENSIONS ARE TO FACE OF MASONRY AND MASONRY OPENINGS. LOUVERS ARE DIMENSIONS TO CENTERLINE OF OPENING.
5. INTERIOR DIMENSIONS ARE TO FACE OF STUD, U.N.O.
6. REFER TO A2.8A, A2.8B, AND A2.8C FOR TYPICAL EXTERIOR OPENING DIMENSIONS. DEMISING WALL LOCATIONS AND PARTITION TYPES.
7. REFER TO INTERIOR DESIGN DRAWINGS FOR DIMENSIONS OF INTERIOR WALL LOCATIONS.
8. REFER TO INTERIOR DESIGN DRAWING FOR DIMENSIONS OF LIGHT FIXTURE LOCATIONS.
9. REFER TO ELECTRICAL DRAWINGS FOR LIGHTING IN ALL MISCELLANEOUS SUPPORT SPACES AND STAIRS.
10. WALLS WITHIN ALL STAIRS SHALL BE PAINTED.
11. REFER TO INTERIOR DESIGN DOCUMENTS FOR INFORMATION REGARDING THE INTERIOR GLASS WALL SYSTEMS AND DOORS.

**DRAWING NOTES**

1. CONCRETE PATIOS FROM UNITS AT REEDIE AND GEORGIA TERRACES SHALL INCLUDE TYPICAL BALCONY RAILINGS SURROUNDING THE PATIO.
2. ASTERISK (\*) INDICATES ACOUSTICAL WINDOW ASSEMBLY. FOR ADDITIONAL INFORMATION SEE FLOOR PLANS AND WINDOW SCHEDULE. ALSO REFER TO NOISE REDUCTION ANALYSIS DATED JUNE 8, 2011, WINDOW FRAME FINISH AND COLOR TO MATCH STANDARD WINDOWS.

HORD | COPLAN | MACHT

ARCHITECTURE  
 LANDSCAPE ARCHITECTURE  
 PLANNING  
 INTERIOR DESIGN

750 East Pratt Street Suite 1100  
 Baltimore MD 21202  
 410-837-7311  
 410-837-6530 Fax  
 www.hcm2.com

CONSULTANTS

Civil  
 Vika, Inc.  
 20251 Century Blvd.  
 Suite 400  
 Germantown, MD 20874  
 301-916-4100  
 301-916-2252 FAX  
 www.vika.com

MEP

Century Engineering, Inc.  
 10710 Gilroy Road  
 Hunt Valley, MD 21031  
 443-589-2400  
 443-589-2401  
 www.centuryeng.com

Structural

Tadger-Cohen-Edelson  
 1109 Spring St., 5th Floor  
 Silver Spring, MD 20910  
 301-587-1820  
 301-588-1966 FAX  
 www.tadgerco.com

SEAL

**RECEIVED**  
 By Foulger-Pratt Contracting, LLC at 11:40 am, Feb 08, 2012


REVISIONS  
 SHEET TITLE  
 LEVEL 5 FLOOR PLAN -  
 RESIDENTIAL

SCALE DATE PROJ#  
 As indicated 02.06.2012 208124.20

PROJECT PHASE  
 BULLETIN 4 - ISSUED FOR  
 CONSTRUCTION

DRAWING #

A2.7

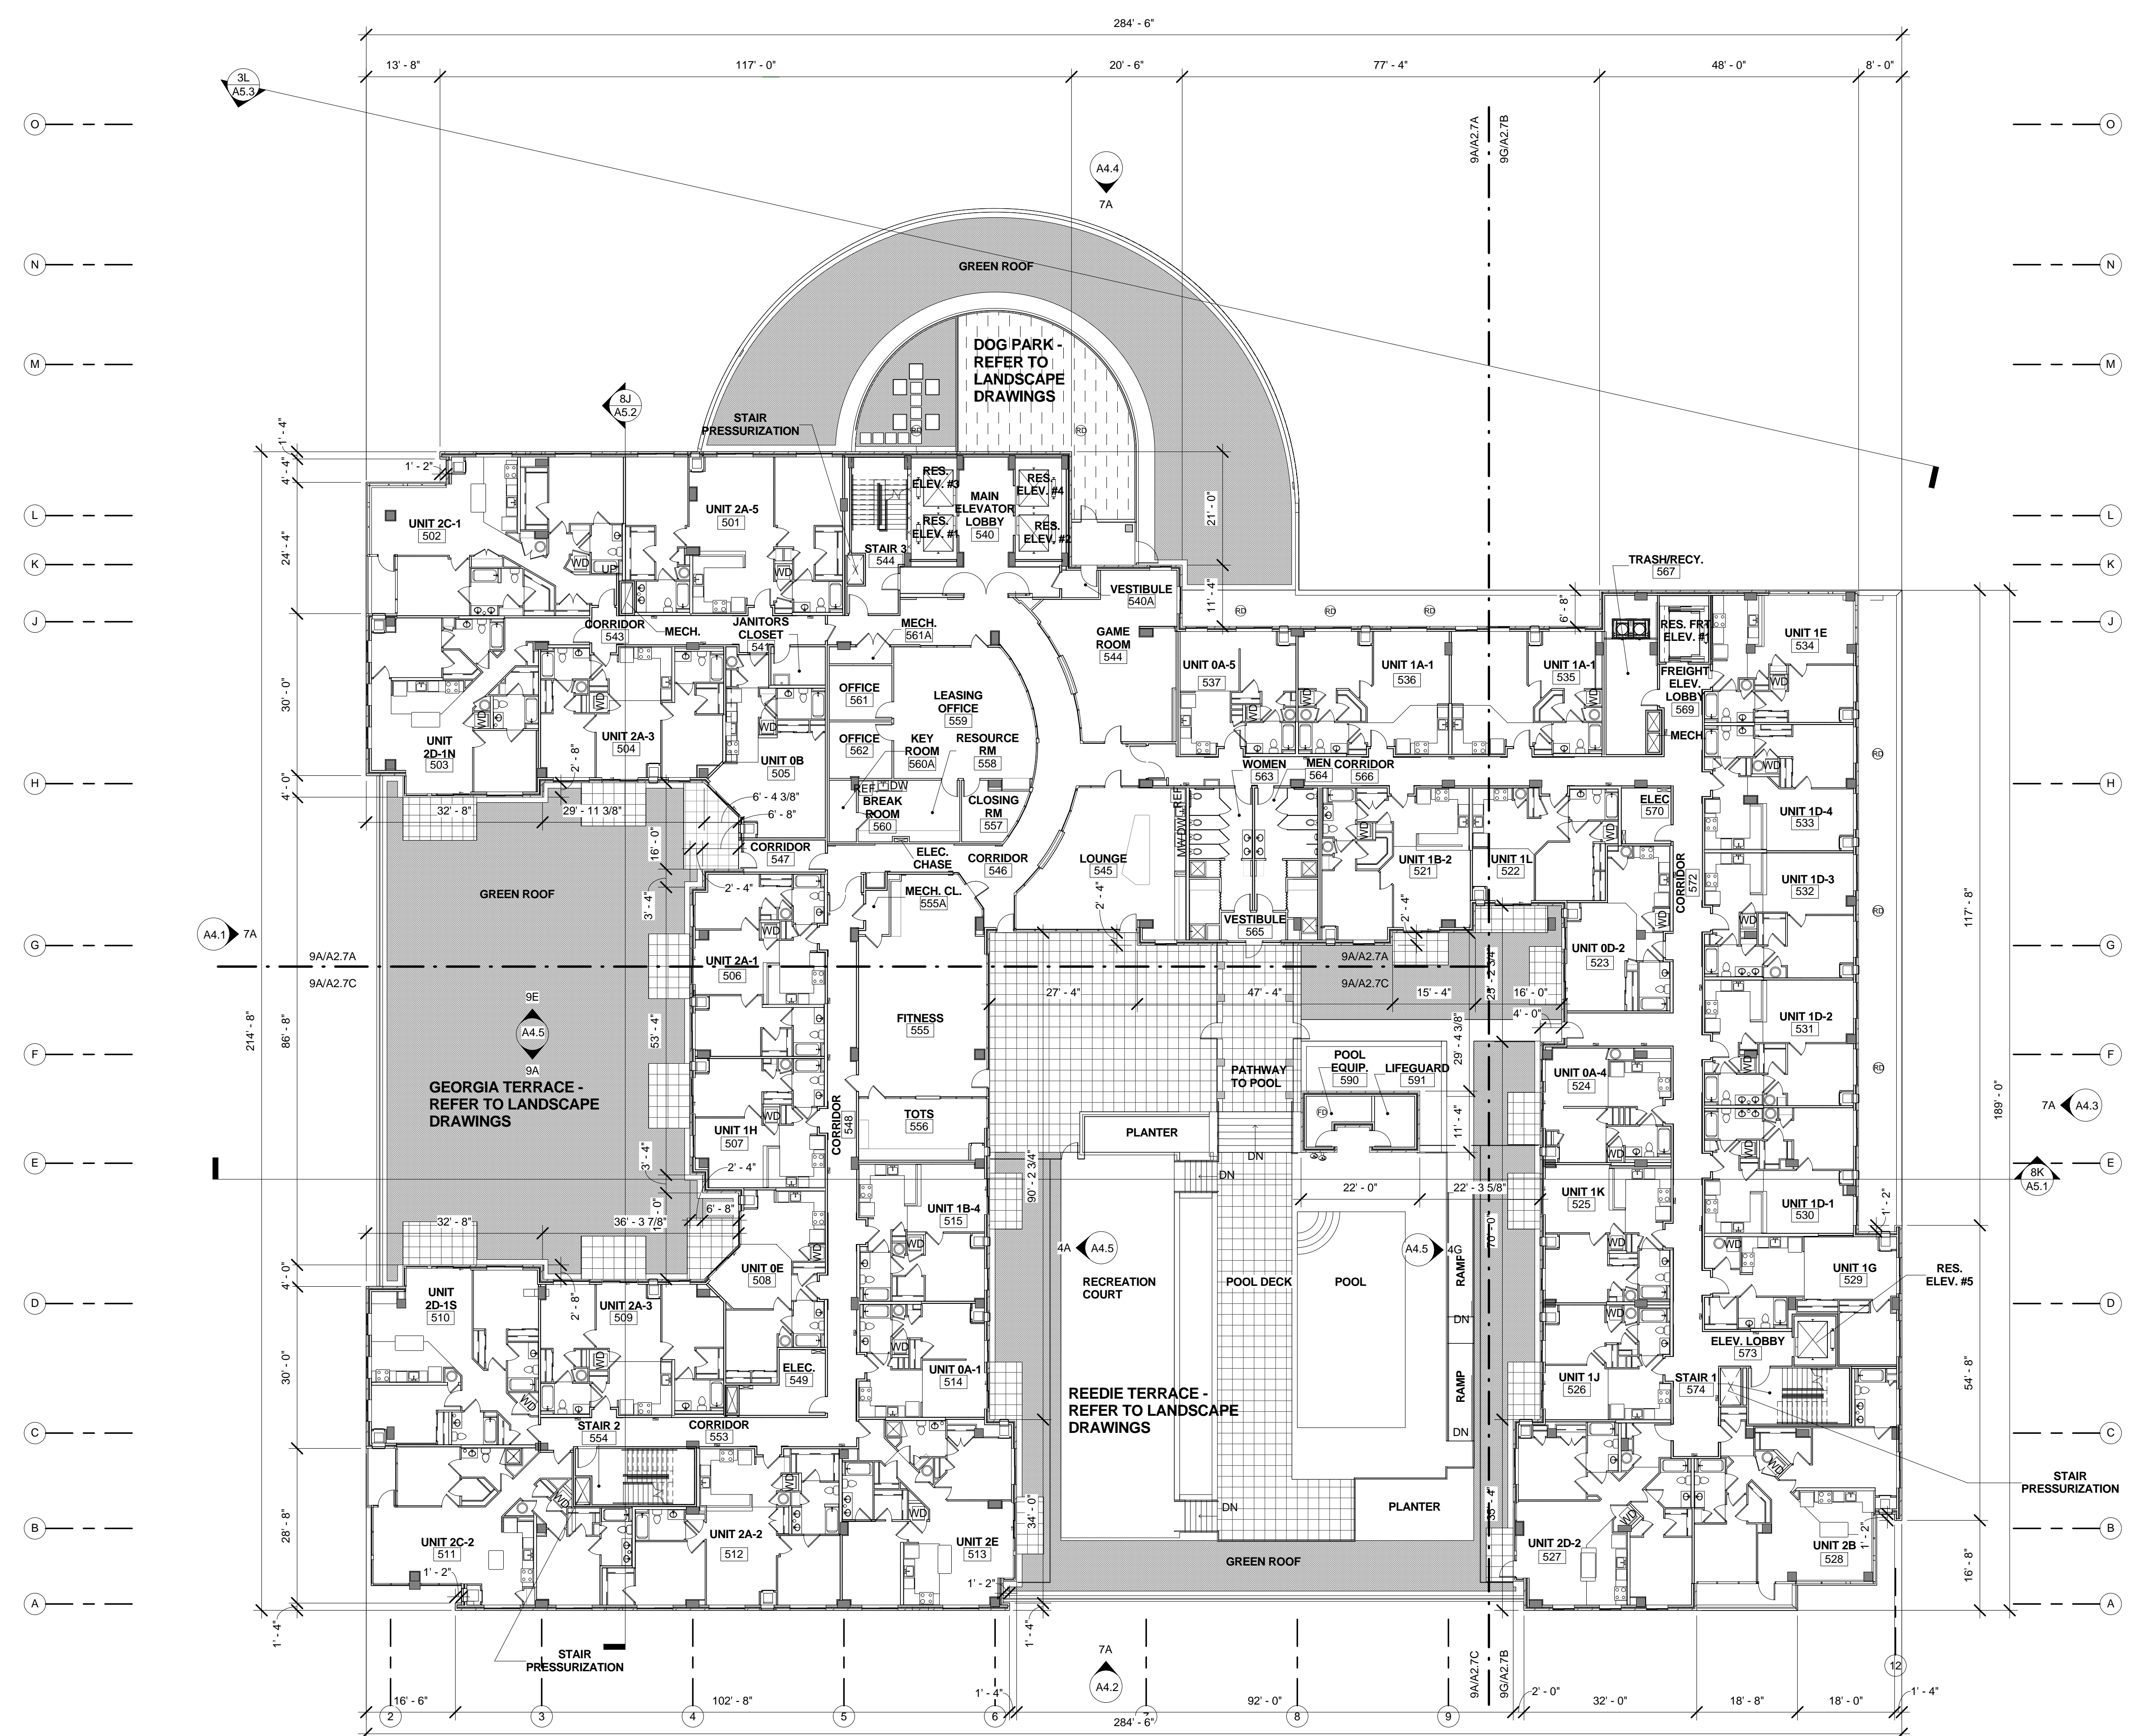

**9J LEVEL 5**  
 A4.1 A2.7 1/16" = 1'-0"

