



SBA PROJECT NO: 32-009

LEVEL 12 ROOF TERRACE (PARCEL 3) - DOG PARK MATERIAL/PLANTING PLAN

SCALE:  
ISSUED: 03/31/11 FOR CONSTRUCTION

REVISIONS:  
08/15/11 BULLETIN #2

10/26/12 BULLETIN #24  
12/10/12 BULLETIN #26  
COPYRIGHT © 2008 SBA, PC

L2-34-1.07.2

PROGRESS DATE: ##### PROGRESS SET

MATERIALS SCHEDULE

PAVING TYPE PV-6A		17 3/8" x 17 3/8" x 2", (ACTUAL SIZE REQUIRED) HANOVER PRESSED PAVER, M1147, TUDOR FINISH, 3/8" HANOVER PAVER SUPPORT, 1/2" JOINTS. FOR SPECIAL SHAPE OF STEP PAVER, SEE ARCH. DWGS.
PAVING TYPE PV-6B		17 3/8" x 17 3/8" x 2", (ACTUAL SIZE REQUIRED) HANOVER PRESSED PAVER W/ DRAIN SLOTS, M1147, TUDOR FINISH, 3/8" HANOVER PAVER SUPPORT, 1/2" JOINTS. SEE DETAIL M SHEET L2-34-1.01
PAVING TYPE PV-6C		24" x 24" x 1 1/2", (ACTUAL SIZE REQUIRED) HANOVER PRESSED PAVER, NATURAL COLOR, DIAMOND FINISH, GAUGED FOR THICKNESS, 3/8" THICK EPDM PEDESTAL. SEE DETAIL ARCH DWGS
FLEXI PAVE		SS 2000, W/ RIVER ROCK STONE, 2" TYPICAL TOTAL THICKNESS. SEE ARCH. DWGS.
K9 TURF GRASS		K9 GRASS CLASSIC, INSTALLED OVER 2050 VERSICELL AND PV-6C PAVER. SEE ARCH. DWGS.
WALL		ST-11 STONE COPING AND ST-12 CLADDING - VENETIAN GOLD, VELVET FINISH. CONCRETE PLANTER WALL AS NOTED. SEE ARCH. DWGS.
DRAIN		SEE ARCH. DWGS
TRENCH COVER		HENDRICK SCREEN, PROFILE BAR, STAINLESS STEEL. SEE ARCH. DWGS. FOR DIMENSIONS + SETTING
PAVER DRAIN AND PAVER W/ MARK & DRAIN SLOTS		SEE ARCH. DWGS FOR DRAIN LOCATION. ALIGN PAVER W/ MARK & DRAIN SLOTS WITH THE PAVER DRAIN OR AS INDICATED ON PLANS.

GRADING NOTES:


- H.P. = HIGH POINT
- L.P. = LOW POINT
- S.E. = SOIL ELEVATION
- T.O.A.S. = TOP OF ACoustIC SLAB
- T.O.S. = TOP OF SLAB
- T.F.F. = TOP OF FINISHED FLOOR
- T.O.F. = TOP OF FLOOR
- T.O.E.D. = TOP OF EDGING
- T.O.COPING = TOP OF COPING
- = GRADING CONTOUR

GENERAL NOTES:

1. VERIFY ALL T.O.S. AND T.O.F. ELEVATIONS WITH ARCHITECTURAL AND STRUCTURAL DRAWINGS
2. FOR ROOFING SYSTEMS, SEE ARCHITECTURAL DRAWINGS
3. FOR PARAPET AND RAILING DETAILS SEE ARCHITECTURAL DRAWINGS
4. FOR THE STRUCTURE OF ALL GARDEN WALLS, SEE ARCHITECTURAL AND STRUCTURAL DRAWINGS
5. FOR ALL CONCRETE FOOTINGS, SEE ARCHITECTURAL DRAWINGS
6. UNDER DRAIN LINE FROM YARD DRAIN AT PLANTER SHALL BE SLOPED AT 2% AND DAYLIGHTED TO RIVER ROCK PAVING AREA. CONTRACTOR SHALL AVOID CONFLICT BETWEEN UNDER DRAIN LINE AND PLANTING ROOT SYSTEM.
7. FOR LOCATION AND DETAIL OF WINDOW WASHING ANCHORS, SEE ARCH. DWGS.

PAVING NOTES:

1. PAVING SHALL BE LAYED OUT WITH STAGGERED AND EQUAL DIMENSION JOINTS.
2. NO PAVER SHALL BE LESS THAN 6" WIDE.
3. NO PAVING GAP SHALL BE GREATER THAN 1/8" WIDE. IF A WIDER GAP EXISTS, UTILIZE A PAVING SPACER NO GREATER THAN 1" WIDE. FOR A GAP GREATER THAN 1" WIDE, UTILIZE AN OVERSIZED, SCORED PAVER, CUT TO THE NECESSARY DIMENSION.
4. HANOVER GRAY LEVELING PLATES SHALL BE USED TO MATCH T.F.F. ELEVATION WHERE NEEDED.


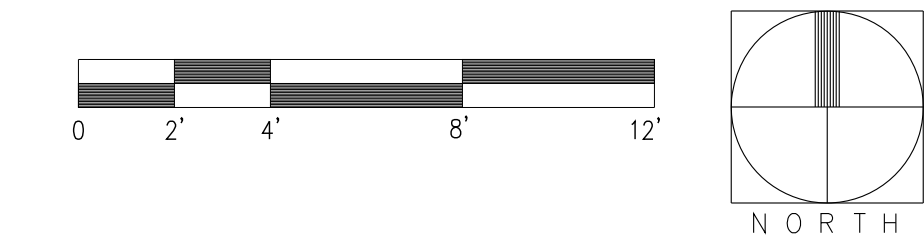


PLANTING LEGEND


MATERIAL	SYMBOL
CUYING WIRES	
SHORT TREE	
MIXED PERENNIAL PLANTING	

PLANTING NOTES:


1. FOR SOIL DETAILS, SEE SPECIFICATIONS AND SHEETS L2-34-2.01 AND L2-34-2.02.
2. ALL PLANT MATERIAL SHALL CONFORM TO THE LATEST EDITION OF "AMERICAN STANDARDS FOR NURSERY STOCK" BY THE AMERICAN NURSERY AND LANDSCAPE ASSOCIATION (ANLA)
3. THE CONTRACTOR SHALL SUPPLY ALL NEW PLANT MATERIAL IN QUANTITIES SUFFICIENT TO COMPLETE THE PLANTING SHOWN ON THE DRAWINGS.
4. TREES TO BE SELECTED IN THE NURSERY BY LANDSCAPE ARCHITECT
5. SUBSTITUTIONS IN PLANTS AND MATERIALS ARE NOT PERMITTED WITHOUT PRIOR WRITTEN APPROVAL BY LANDSCAPE ARCHITECT
6. FINAL LOCATION OF PLANT MATERIAL SHALL BE SUBJECT TO THE APPROVAL BY LANDSCAPE ARCHITECT. CONTRACTOR SHALL STAKE LOCATION OF ALL PROPOSED PLANTING FOR APPROVAL, PRIOR TO THE COMMENCEMENT OF PLANTING.

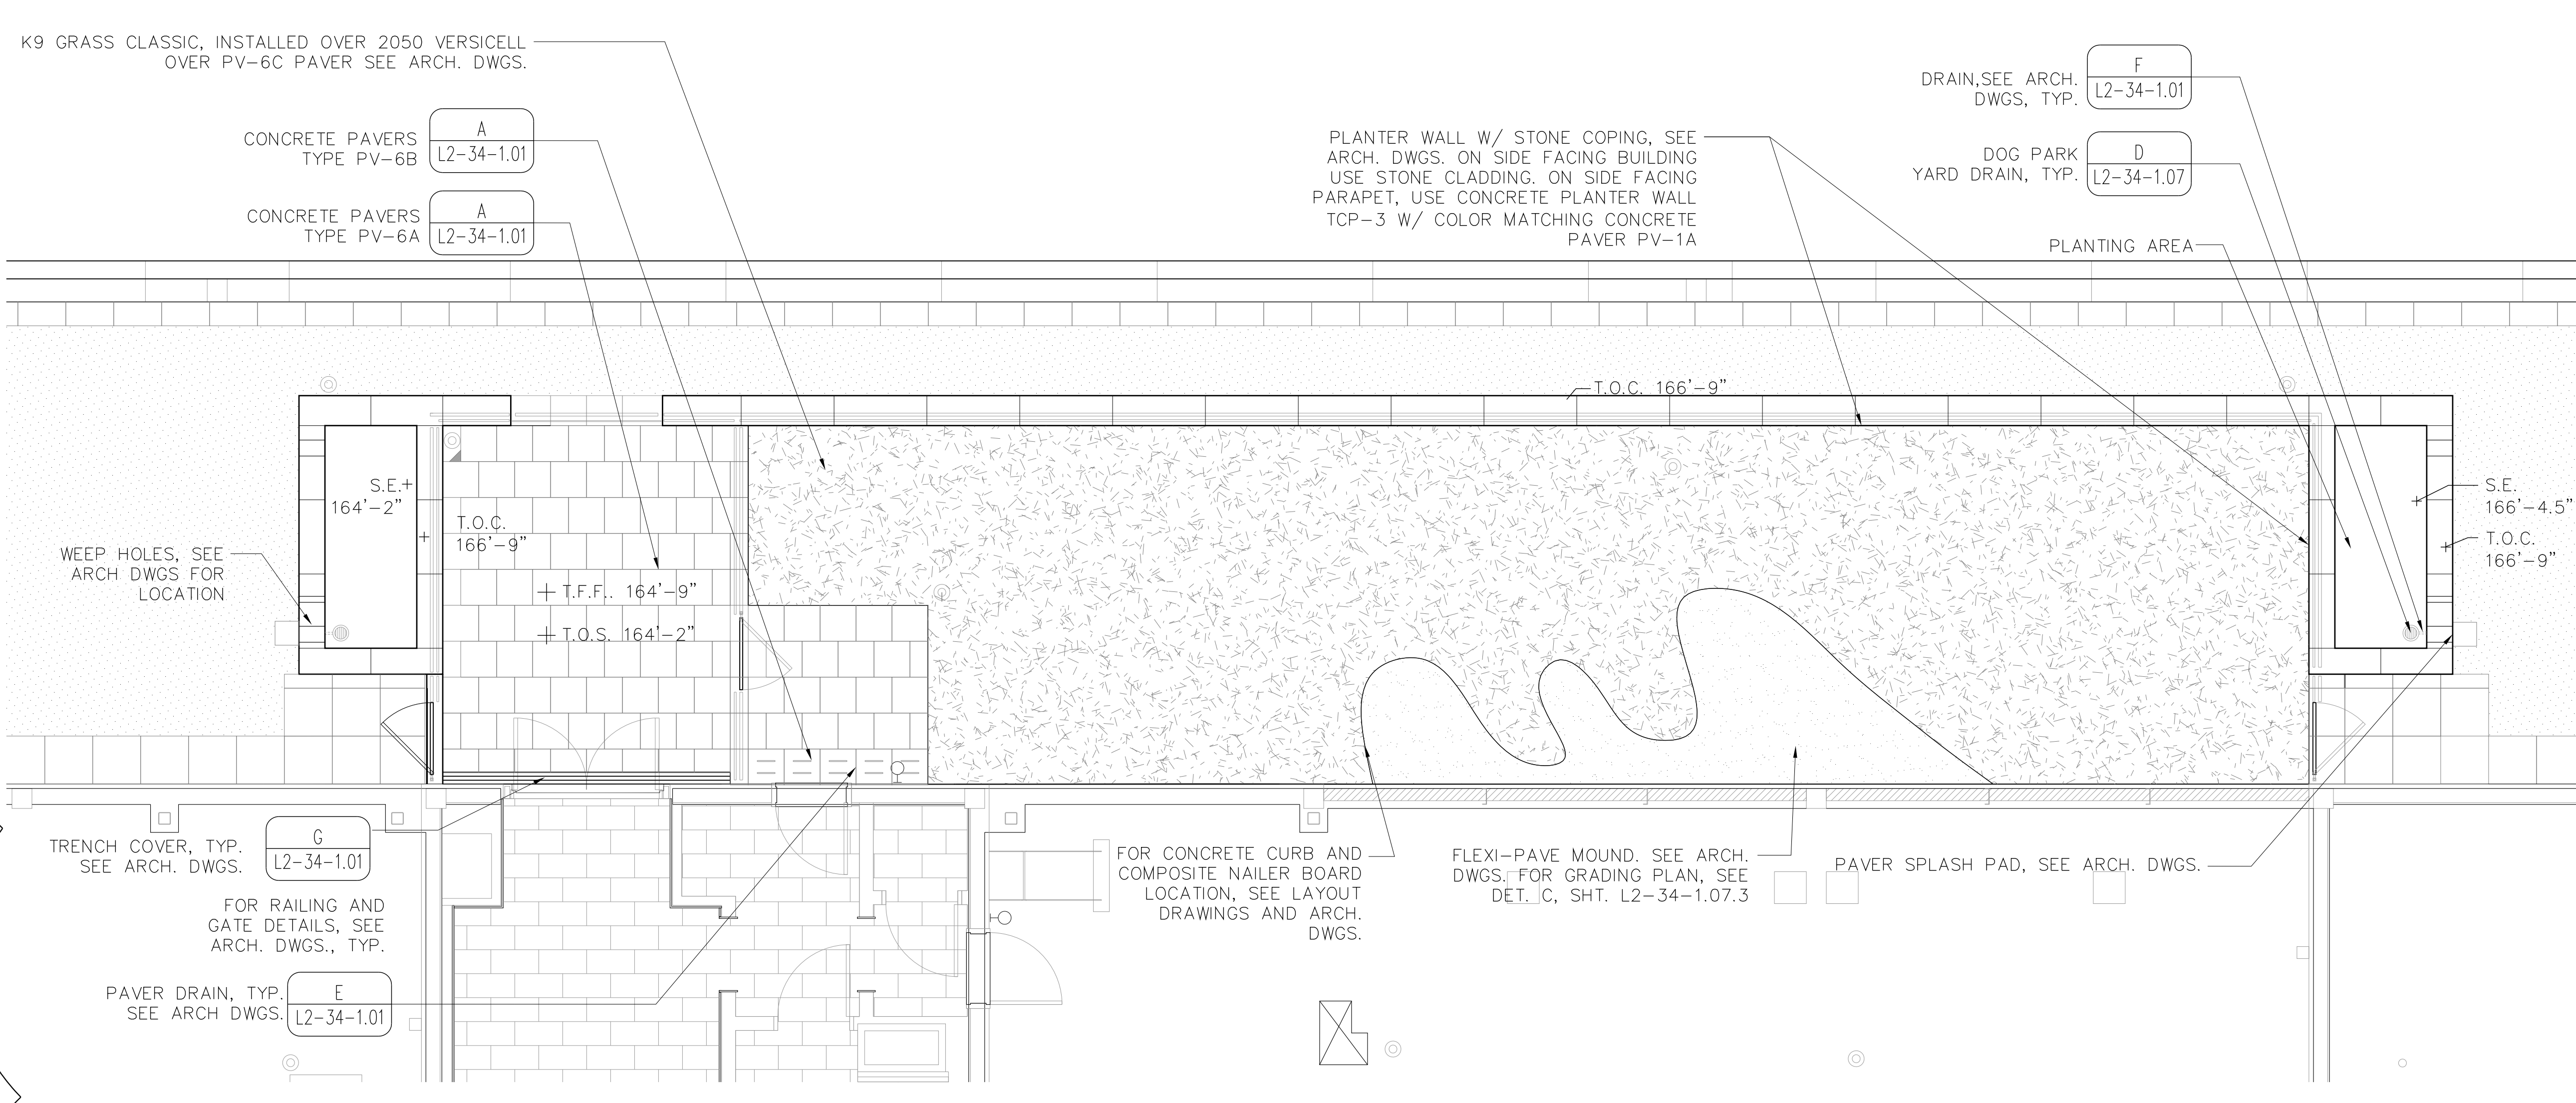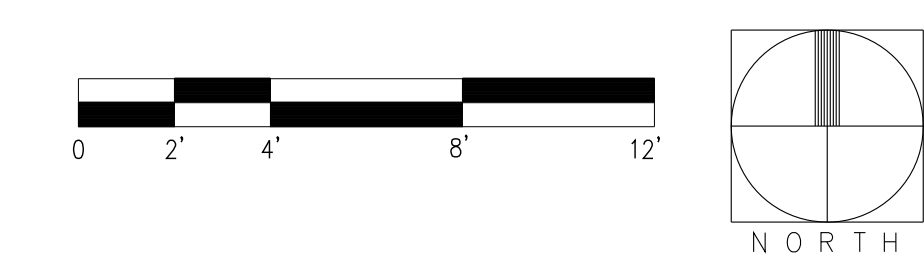

A 12TH FLOOR TERRACE (PARCEL 3), DOG PARK - SITE AND MATERIAL PLAN  
SCALE: 1/4" = 1' - 0"

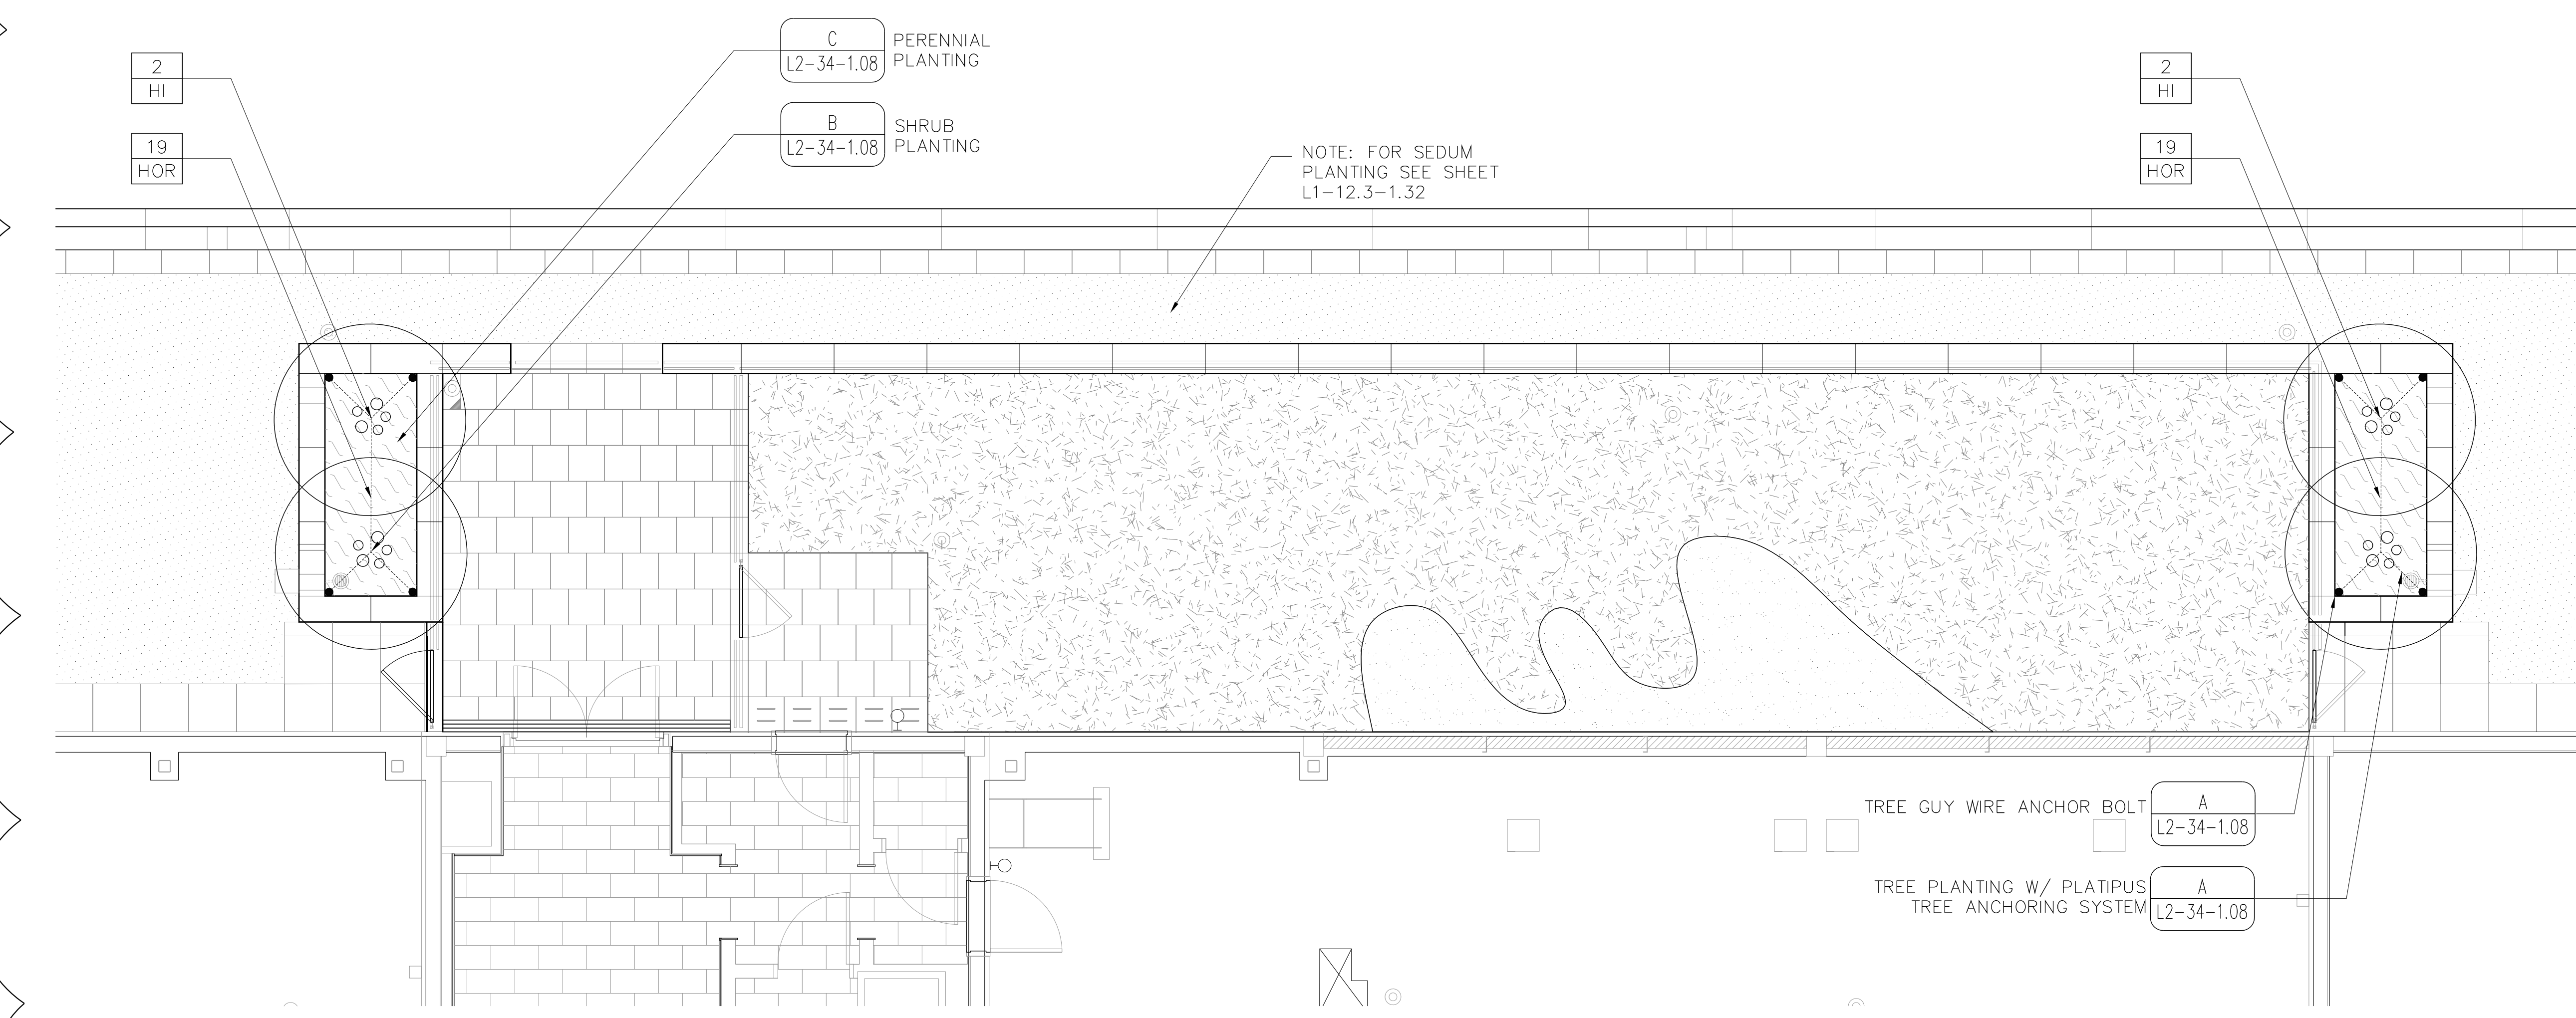

B 12TH FLOOR TERRACE (PARCEL 3), DOG PARK - PLANTING PLAN  
SCALE: 1/4" = 1' - 0"

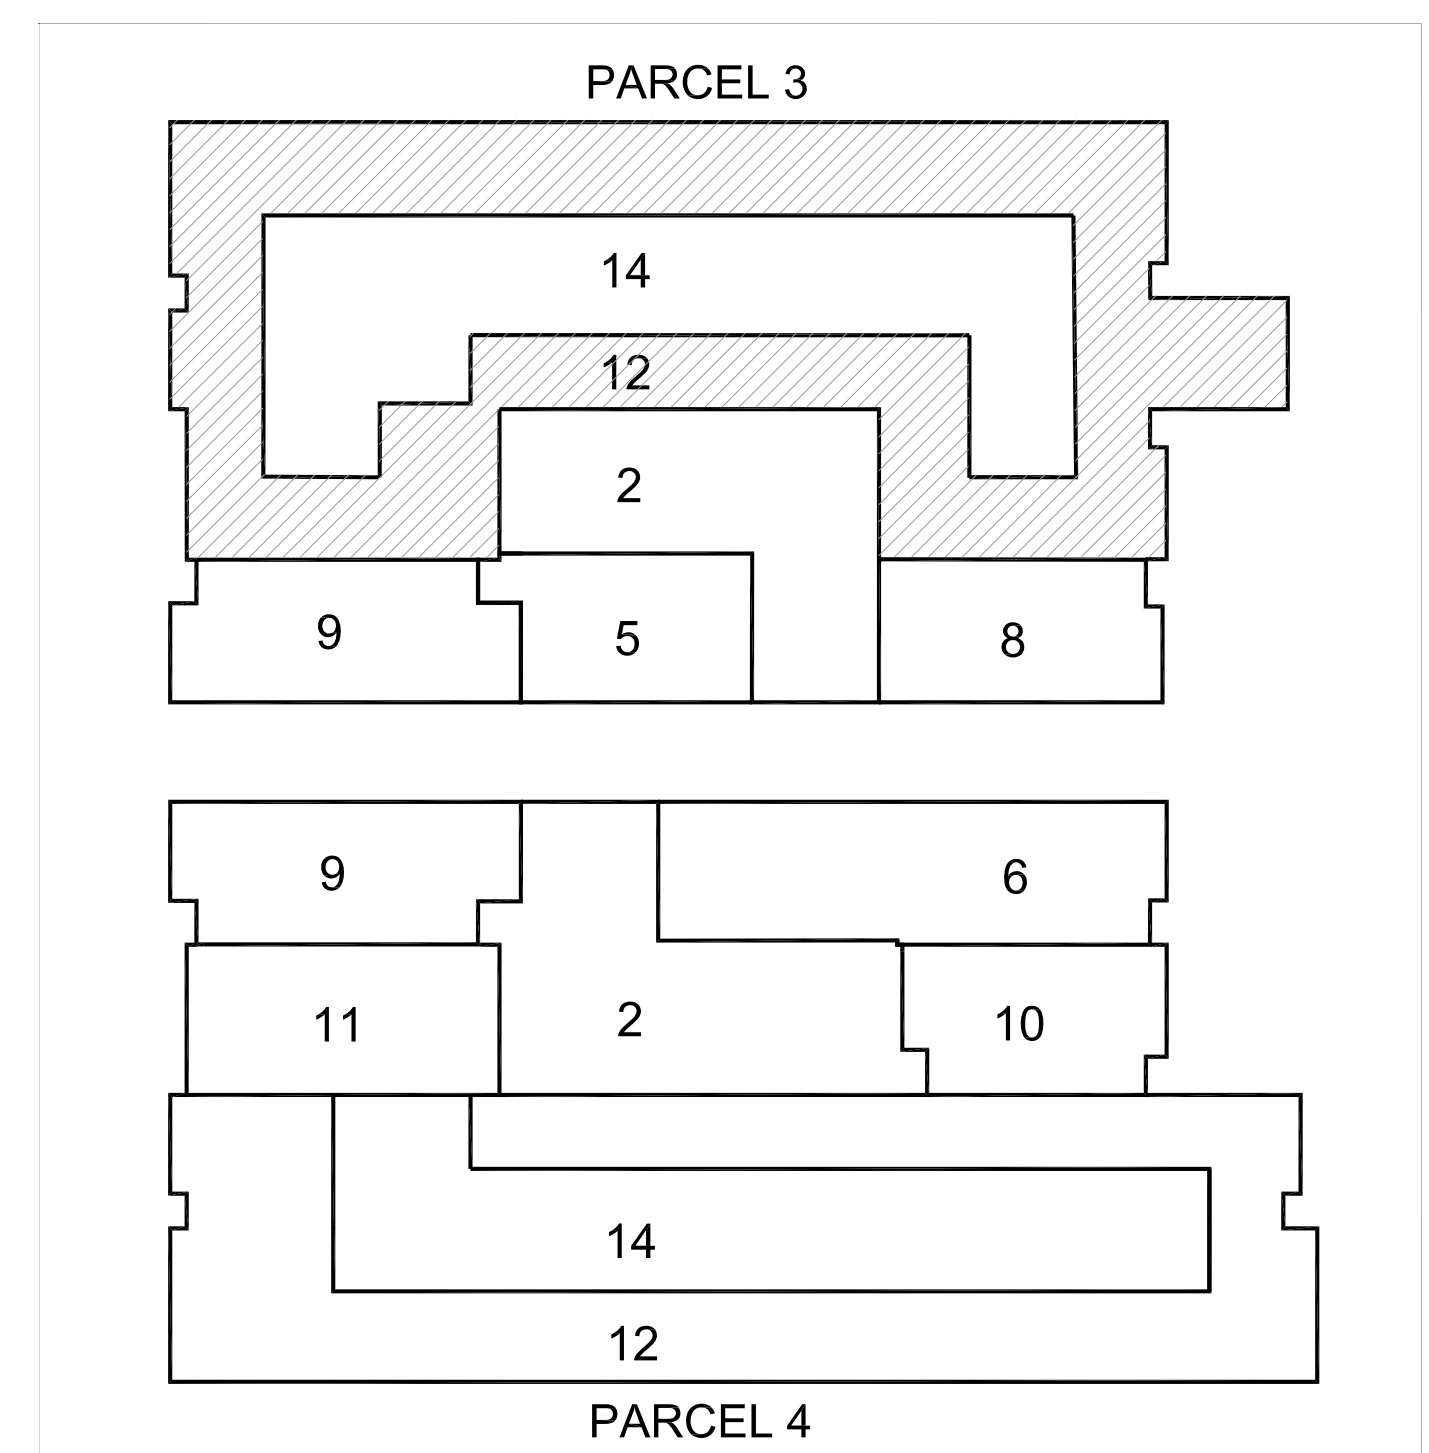

KEY - FLOOR PLAN