

NOTE: FOR ALL EXISTING UTILITY DATA SEE SHEET C-001.

LEGEND

- GAS STRUCTURE
- GAS LINE
- STEAM LINE AND STRUCTURE
- UDG. TELECOM
- UDG. ELECTRIC
- OVERHEAD, ELEC
- ELEC LINE AND STRUCTURE
- TELEPHONE LINE AND STRUCTURE
- LIGHT POLE, STREET LIGHT, SANITARY LINE AND STRUCTURE, STORM STRUCTURE
- STORM SEWER LINE
- UNDERDRAIN PIPE
- WATER LINE & MH
- WATER STRUCTURES
- BOLLARD
- CHAIN LINK FENCE
- TREE SHRUB
- CONTOURS
- SPOT ELEVATIONS
- FACE OF BUILDING
- BUILDING LIMIT
- SIDEWALK
- CURB & GUTTER, HEADER CURB, EDGE OF PAVEMENT
- SHEETING AND SHORING, PAVEMENT MARKING
- APPROXIMATE LIMITS OF DISTURBANCE, RETAINING WALL
- TRAVERSE/MONUMENT POINT, CONTAMINATED STORM SEWER, CONTAMINATED SEWER MANHOLE



TAM V.
WALSH
CONSTRUCTION
COMPANY, INC.
14674 Rothgeb Drive
Rockville, MD 20850



ARCHITECT & STRUCTURAL:
VITETTA
Philadelphia Naval Business Center
4747 South Broad Street
Philadelphia, PA 19112

LANDSCAPE ARCHITECT:
PJA
210 Third Avenue South
Suite 2h
Blaine, WA 98104

LIFE SUPPORT SYSTEM ENGINEERS:
TA Maranda Consultants, Inc.
8616 Blue Grouse Way
Blaine, WA 98130

CIVIL ENGINEER:
Edwards & Kelley
1180 Sunrise Valley Drive
Suite 200
Reston, VA 20191

M/E/P ENGINEER:
Weigand Associates, Inc.
12 South Summit Avenue
Suite 200
Gaithersburg, MD 20877

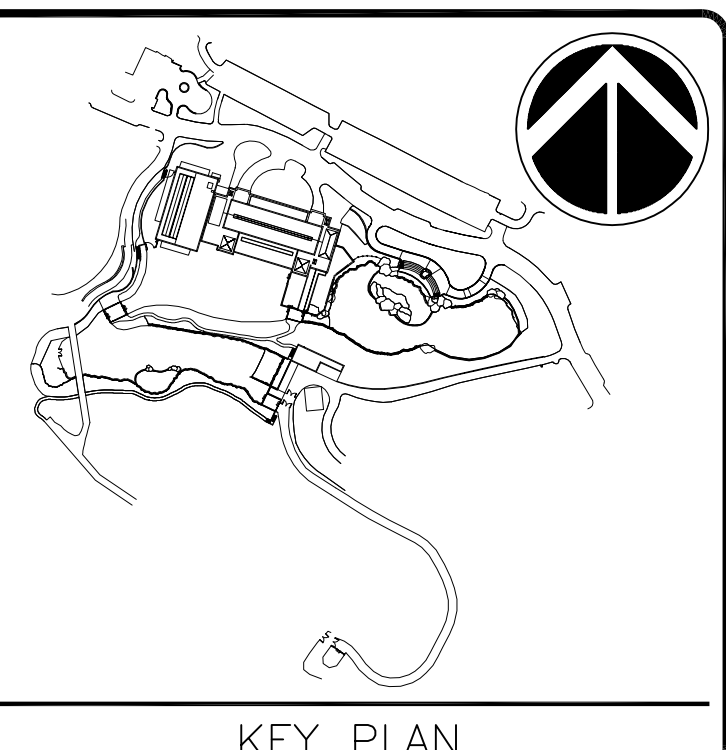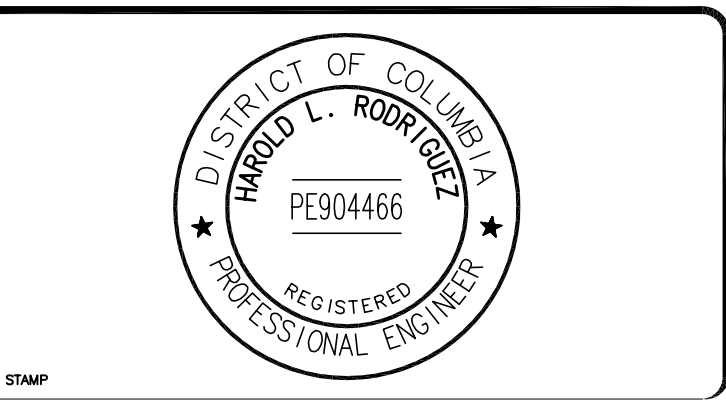

GRAPHICAL SCALE: 1" = 20'

GRAPHIC SCALE(S)

DATE: 2/29/08

SUBMISSION: 100% FOR CONSTRUCTION

REVISION 1	
REVISION 2	
REVISION 3	
REVISION 4	
REVISION 5	
REVISION 6	
REVISION 7	

Smithsonian Institution

Office of Facilities Engineering and Operations
750 9th Street N.W., Suite 5200
Washington, DC 20560-0908

BUILDING NAME	ELEPHANT HOUSE
ADDRESS	3001 CONNECTICUT AVE, NW WASHINGTON, DC 20008-2598
PROJECT TITLE	ASIA TRAIL, PHASE II ELEPHANT TRAILS
USED PROJECT NUMBER	0633104
AVE PROJECT NUMBER	6254.0000
DRAWING TITLE	EXISTING CONDITIONS
DRAWING TYPE	PLAN
WORKING STAFF	DESIGN: LY, DD
SHEET NO.	C 1 01
82 OF 302	DISCIPLINE: TYPE: SEQUENCE