


PRIME CONCRETE EDGE WITH XFP75
PRIMER 15 MINUTES PRIOR TO IN-
STALLATION OF KBI FLEXI®-PAVE

KBI FLEXI® -PAVE HD2000
FLEXIBLE POROUS PAVING

SIDEWALK WIDTH
PER PLANS

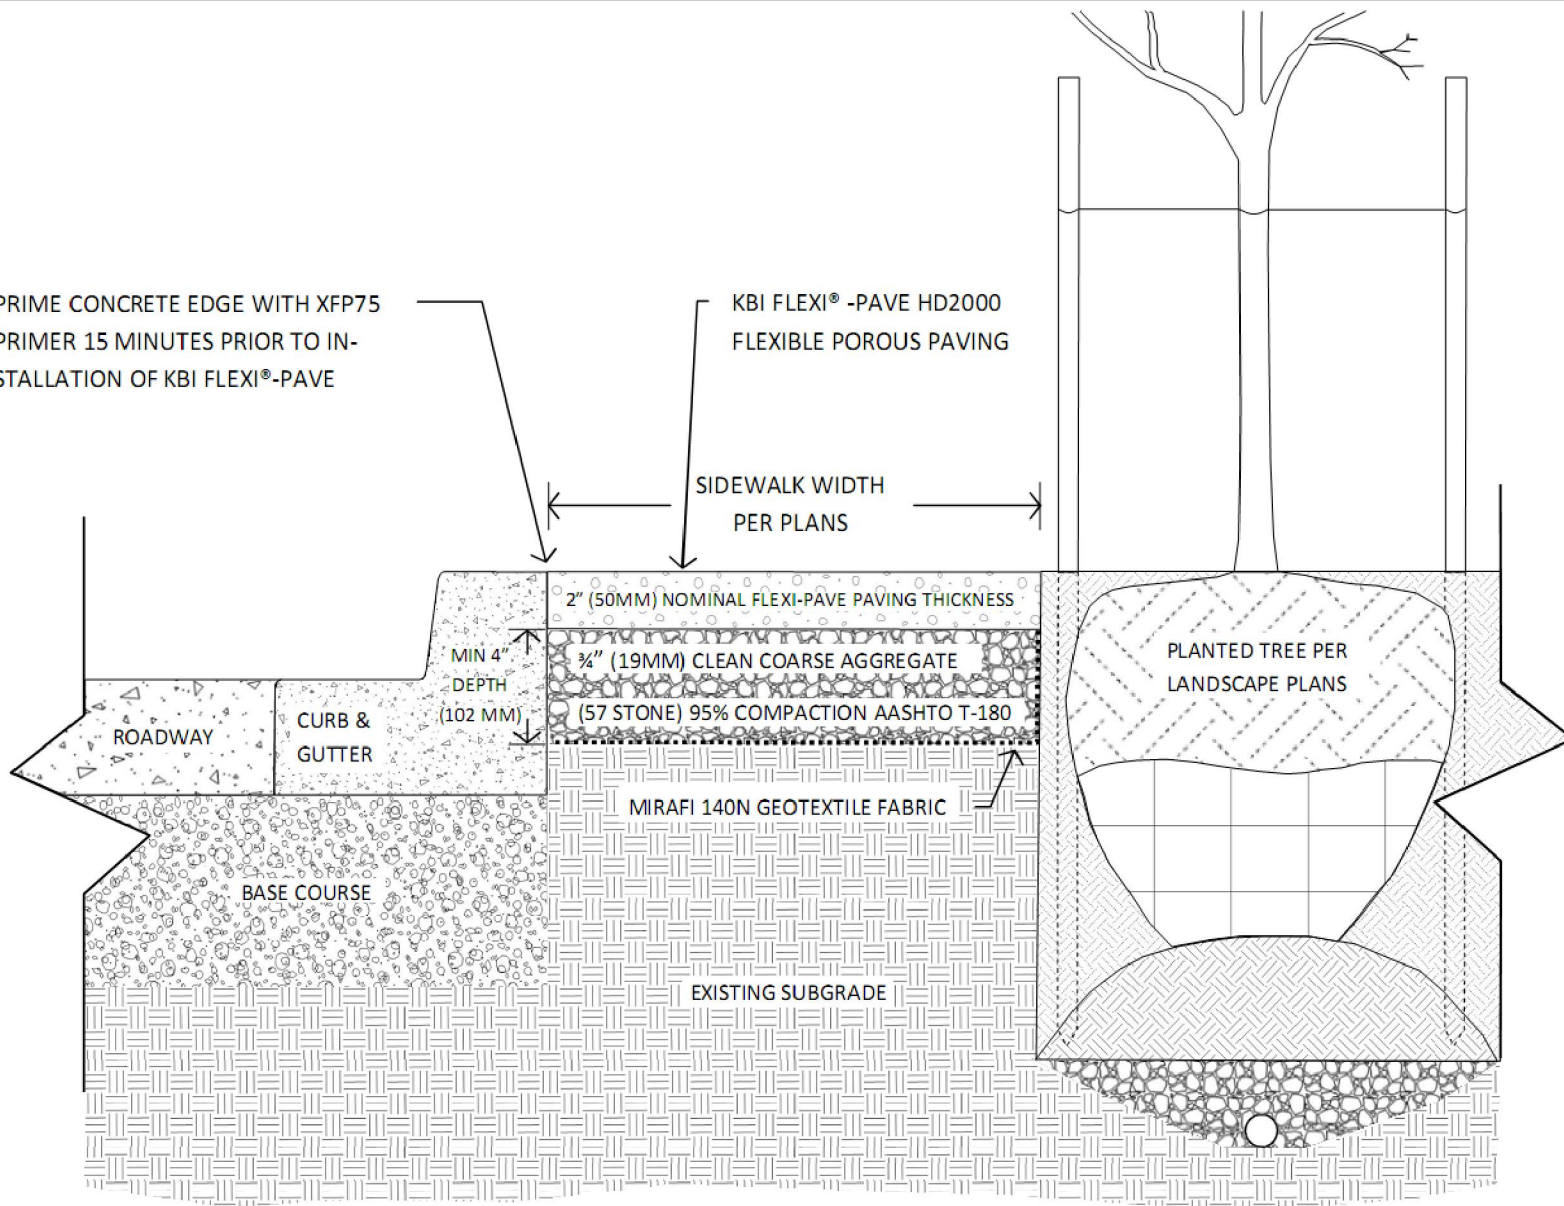

**CAPITOL
FLEXI-PAVE**

NOTE:

ALL INFORMATION SHOWN IS SUGGESTED. DUE TO APPLICATION VARIANCES, IT IS THE RESPONSIBILITY OF THE ENGINEER OF RECORD TO PROVIDE ALL INFORMATION REQUIRED TO SUIT LOCAL BUILDING CODES AND REGULATIONS. THIS DETAIL IS FOR REPRESENTATIVE PURPOSES ONLY AND SHOULD NOT BE SOLELY USED FOR CONSTRUCTION PURPOSES UNLESS IT HAS BEEN CERTIFIED AND SEALED BY A QUALIFIED ENGINEER.

Capitol Flexi-Pave, LLC
37 Pidgeon Hill Dr, Suite 278
Sterling, VA 20165
202.760.1099 PH
571.312.9208 FX
www.capitolflexipave.com

TITLE:

KBI FLEXI™-PAVE SIDEWALK
BETWEEN CURB & PLANTER

DRAWN BY:
NJA

REVISION DATE:
4/18/12

DATE:
4/17/12

SCALE:
NTS

DUE TO VARIANCES IN LOCAL CODES, CONSTRUCTION PRACTICES AND REQUIREMENTS, ALL DETAILS SHALL BE CONSTRUCTED IN ACCORDANCE WITH SUCH LOCAL CODES, CONSTRUCTION PRACTICES AND REQUIREMENTS REGARDLESS OF DETAIL CONSTRUCTION SHOWN IN DRAWING. CAPITOL FLEXI-PAVE,LLC RESERVES THE RIGHT TO CHANGE SPECIFICATIONS SHOWN WITHOUT NOTICE. ALL CHANGES TO SPECIFICATIONS CAN ONLY BE APPROVED BY CAPITOL FLEXI-PAVE, LLC

DETAIL NO. 103.01.01