

6" EXPANSION GAP LEFT OPEN AROUND TREE TRUNK AND FILLED WITH LOOSE DRY RUBBER 3/8" GRANULE OR FLEXI-MULCH

RECYCLED #57 STONE ±4" DEEP

PRIME CURB EDGE WITH URETHANE PRIMER 15 MINUTES PRIOR TO INSTALLATION OF FLEXIBLE POROUS PAVING


GEO-GRID, OPTIONAL

GEOTEXTILE FABRIC, OPTIONAL

1" OF LOOSE DRY RUBBER 3/8" GRANULE WITH NO BINDER IN AN 18" DIAMETER CIRCLE AROUND TREE TRUNK

1/2" FLEXI-STONE VENEER
1.5" FLEXI-PAVE BASE COAT, THINS TO 1/2" OVER LOOSE RUBBER

PRIME BRICK EDGES WITH URETHANE PRIMER 15 MINUTES PRIOR TO INSTALLATION OF FLEXIBLE POROUS PAVING

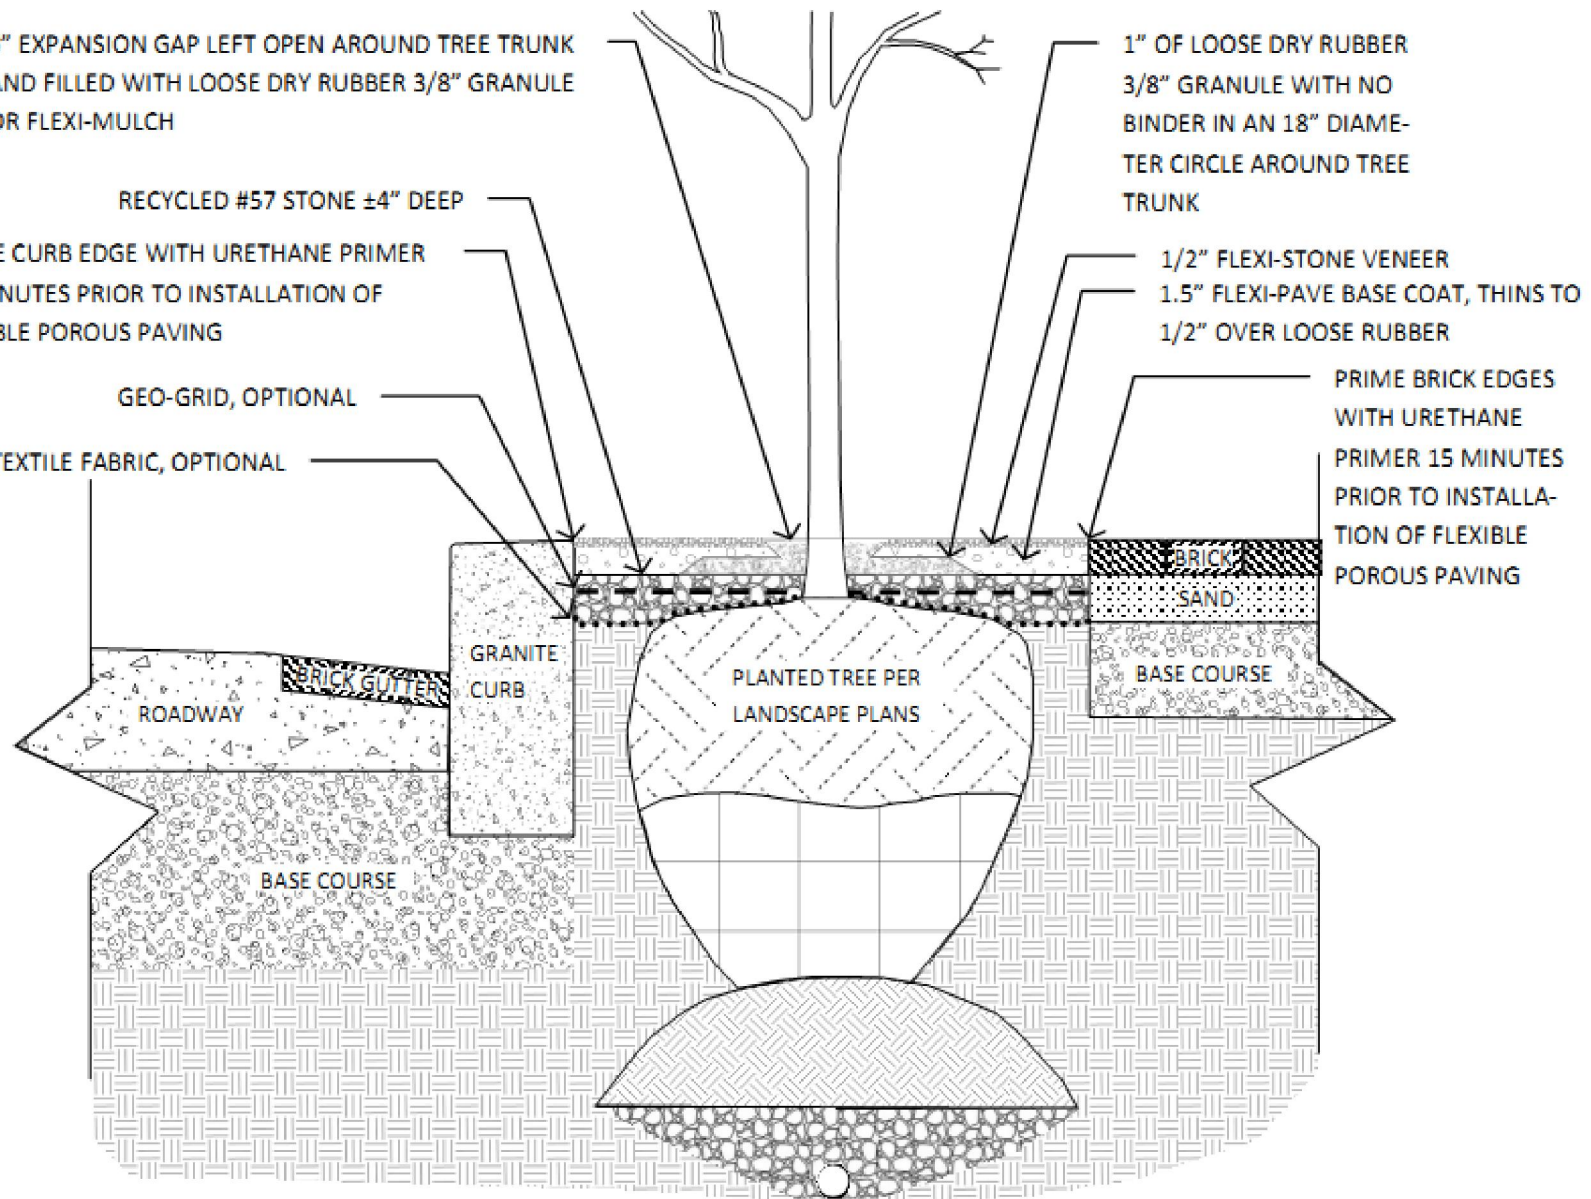

CAPITOL FLEXI-PAVE

NOTE:

THIS DETAIL IS MEANT TO ILLUSTRATE THE INTERFACE OF FLEXI-PAVE WITH THE SURROUNDING INFRASTRUCTURE AND IS NOT MEANT TO BE SOLELY USED FOR CONSTRUCTION OF ANYTHING OTHER THAN FLEXI-PAVE. THEREFORE IT IS THE RESPONSIBILITY OF THE ENGINEER OF RECORD TO PROVIDE ALL INFORMATION, DETAILS AND SPECIFICATIONS REQUIRED TO SUIT LOCAL BUILDING CODES AND REGULATIONS FOR THE ITEMS OTHER THAN THE FLEXI-PAVE.

Capitol Flexi-Pave, LLC
18323 Woodburn Rd.
Leesburg, VA 20175
202.760.1099 PH
571.312.9208 FX
www.capitolflexipave.com

TITLE: FLEXI-STONE TREE SURROUND FOR NEWLY PLANTED TREES

DRAWN BY:
NJA

REVISION DATE:

6/11/15

SCALE:
NTS

DUE TO VARIANCES IN LOCAL CODES, CONSTRUCTION PRACTICES AND REQUIREMENTS, ALL DETAILS SHALL BE CONSTRUCTED IN ACCORDANCE WITH SUCH LOCAL CODES, CONSTRUCTION PRACTICES AND REQUIREMENTS REGARDLESS OF DETAIL CONSTRUCTION SHOWN IN DRAWING. CAPITOL FLEXI-PAVE,LLC RESERVES THE RIGHT TO CHANGE SPECIFICATIONS SHOWN WITHOUT NOTICE. ALL CHANGES TO SPECIFICATIONS CAN ONLY BE APPROVED BY CAPITOL FLEXI-PAVE, LLC

DETAIL NO. 133.00.00