

#57 STONE INSTALLED AS A LEVELING COURSE OVER LAVA FLOW TO MAINTAIN ADA COMPATIBILITY OF 5% MAX RUNNING SLOPE & 2% MAX CROSS SLOPE


FLEXI-PAVE HD2000  
FLEXIBLE POROUS PAVING  
(PATH WIDTH PER PLANS)

45° TURNDOWN EDGE TO ENCAPSULATE STONE BASE

EXISTING UNDISTURBED HARDENED LAVA FLOW

2" (50MM) NOMINAL PAVING THICKNESS

COMPACTED #57 STONE BASE

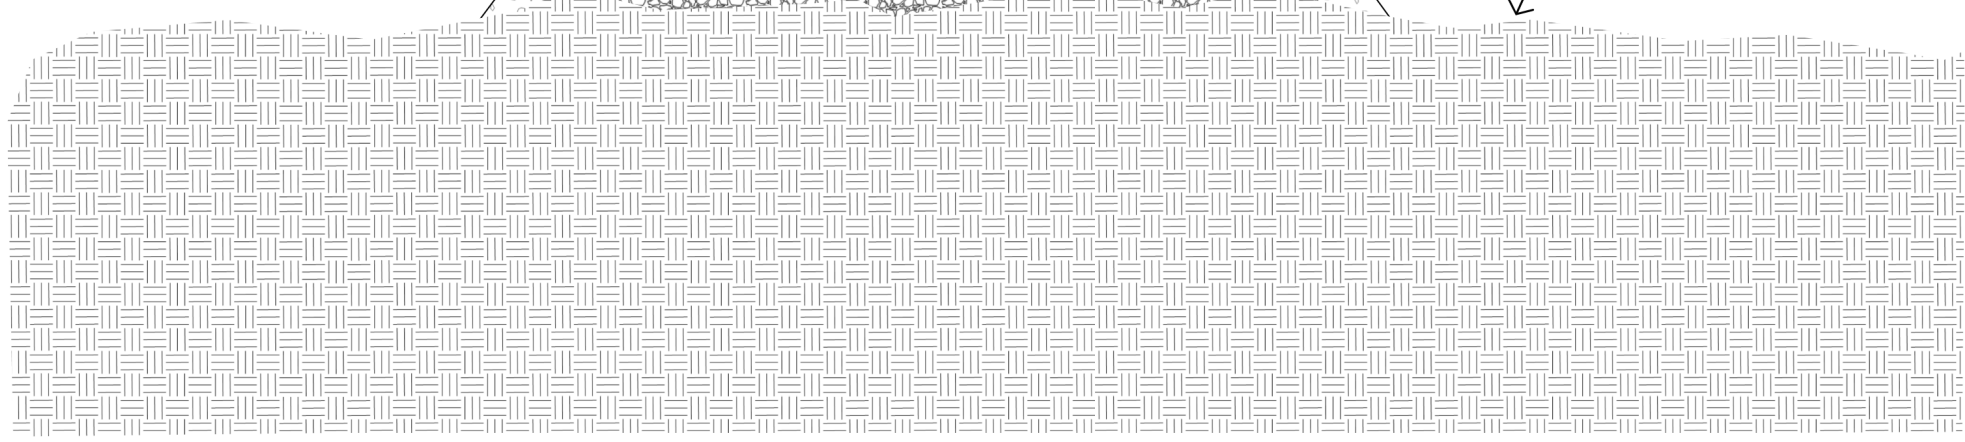

**CAPITOL  
FLEXI-PAVE**

**NOTE:**

ALL INFORMATION SHOWN IS SUGGESTED. DUE TO APPLICATION VARIANCES, IT IS THE RESPONSIBILITY OF THE ENGINEER OF RECORD TO PROVIDE ALL INFORMATION REQUIRED TO SUIT LOCAL BUILDING CODES AND REGULATIONS. THIS DETAIL IS FOR REPRESENTATIVE PURPOSES ONLY AND SHOULD NOT BE SOLELY USED FOR CONSTRUCTION PURPOSES UNLESS IT HAS BEEN CERTIFIED AND SEALED BY A QUALIFIED ENGINEER.

Capitol Flexi-Pave, LLC

18323 Woodburn Rd

Leesburg, VA 20175

202.760.1099 PH

571.312.9208 FX

[www.capitolflexipave.com](http://www.capitolflexipave.com)

**TITLE:**

HD2000 FLEXI-PAVE TRAIL WITH TURN DOWN EDGES OVER HARDENED LAVA

DRAWN BY:

NJA

REVISION DATE:

DATE:

11/10/15

SCALE:

NTS

DUE TO VARIANCES IN LOCAL CODES, CONSTRUCTION PRACTICES AND REQUIREMENTS, ALL DETAILS SHALL BE CONSTRUCTED IN ACCORDANCE WITH SUCH LOCAL CODES, CONSTRUCTION PRACTICES AND REQUIREMENTS REGARDLESS OF DETAIL CONSTRUCTION SHOWN IN DRAWING. CAPITOL FLEXI-PAVE, LLC RESERVES THE RIGHT TO CHANGE SPECIFICATIONS SHOWN WITHOUT NOTICE. ALL CHANGES TO SPECIFICATIONS CAN ONLY BE APPROVED BY CAPITOL FLEXI-PAVE, LLC

© 2015 Capitol Flexi-Pave, LLC

**DETAIL NO. 139.00.00**