


CONSTRUCTION NOTES:

1. REMOVE AND REPLACE RAMP
2. REMOVE AND REPLACE RAMP WITH DIRECTIONAL RAMP
3. REMOVE AND REPLACE RAMP WITH BLENDED TRANSITION
4. REPAIR AND REPLACE PCC SIDEWALK, 20 SY
5. REPAIR AND REPLACE PCC SIDEWALK, 22 SY
6. ADD PCC SIDEWALK, 3 SY
7. REPAIR AND REPLACE PCC SIDEWALK, 14 SY
8. REPAIR AND REPLACE PCC SIDEWALK, 49 SY
9. REPAIR AND REPLACE PCC SIDEWALK, 31 SY
10. REPAIR AND REPLACE PCC SIDEWALK, 16 SY
11. ADD POROUS FLEXIBLE PAVING, 22 SY
12. REPAIR AND REPLACE PCC SIDEWALK, 8 SY
13. REPAIR AND REPLACE PCC SIDEWALK, 24 SY
14. MOVE BUS FLAG 12' WEST OF ORIGINAL LOCATION

15. REPLACE ASPHALT WITH 6' WIDE SIDEWALK, 67 SY
16. REPAIR AND REPLACE PCC SIDEWALK, 16 SY
17. ADD PCC SIDEWALK, 1.3 SY
18. REPAIR AND REPLACE PCC SIDEWALK, 37 SY
19. ADD PCC SIDEWALK, 7 SY
20. ADD PCC COPING, 0.60 CY
21. ADJUST MANHOLE FRAME, IF NECESSARY
22. ADD PCC SIDEWALK, 8 SY

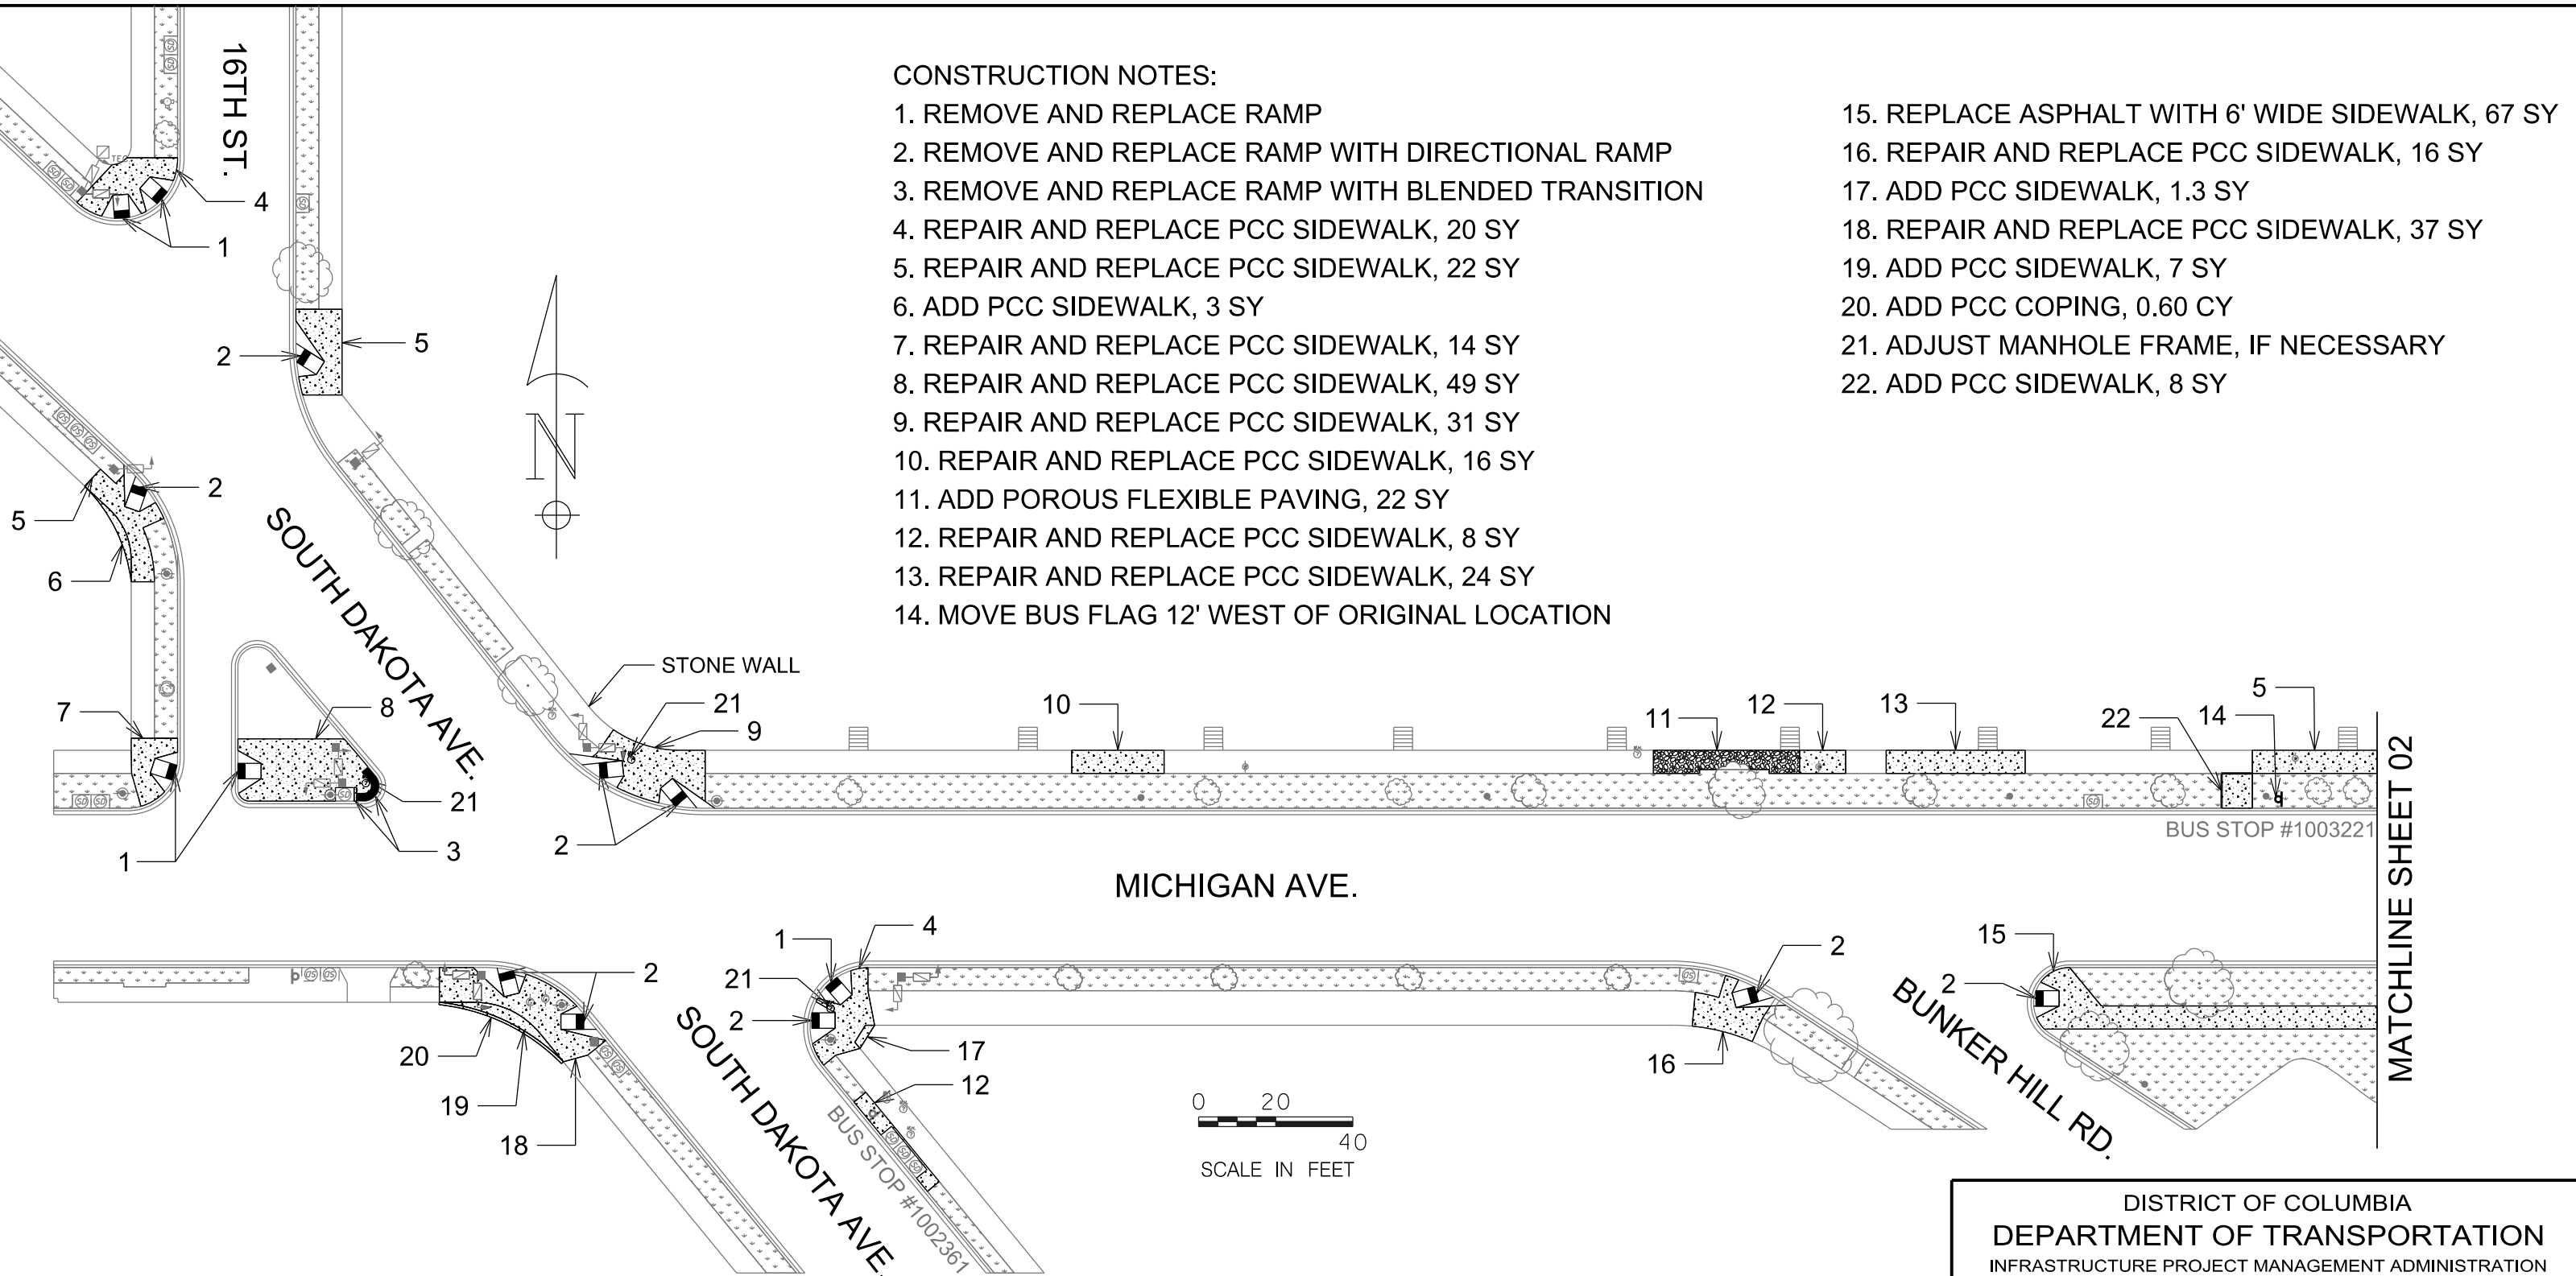

MATCHLINE SHEET 02

LEGEND	EXISTING CONDITIONS	PCC SIDEWALK
	PROPOSED CONDITIONS	BRICK SIDEWALK
	EXISTING TRAFFIC SIGNAL CABINET	GRASS
	EXISTING PEDESTRIAN SIGNAL	DETECTABLE WARNING SURFACE


The Temple Group, Inc.
 1120 Connecticut Avenue, NW
 Suite 310
 Washington, DC 20036
 Ph.: 202-822-6600
 Fax: 202-822-6603
 www.thetemplegroup.com

No.	DESCRIPTION	NAME	DATE
REVISIONS			

DISTRICT OF COLUMBIA DEPARTMENT OF TRANSPORTATION INFRASTRUCTURE PROJECT MANAGEMENT ADMINISTRATION	
CITY-WIDE AMERICANS WITH DISABILITIES ACT COMPLIANCE DCKA-2011-C-0059	
MICHIGAN AVE. FROM SOUTH DAKOTA AVE. TO VARNUM ST., NE BUS STOP # 1003221, 1002361, 1002364	
PROJECT ENG. <u>AK</u>	DESIGN BY <u>AK</u>
CHECKED BY <u>AK</u>	DRAWN BY <u>VMD</u>
FILE _____	DATE <u>3/28/14</u>
SHEET <u>01</u> OF <u>02</u>	DWG NO. _____



MATCHLINE SHEET 01

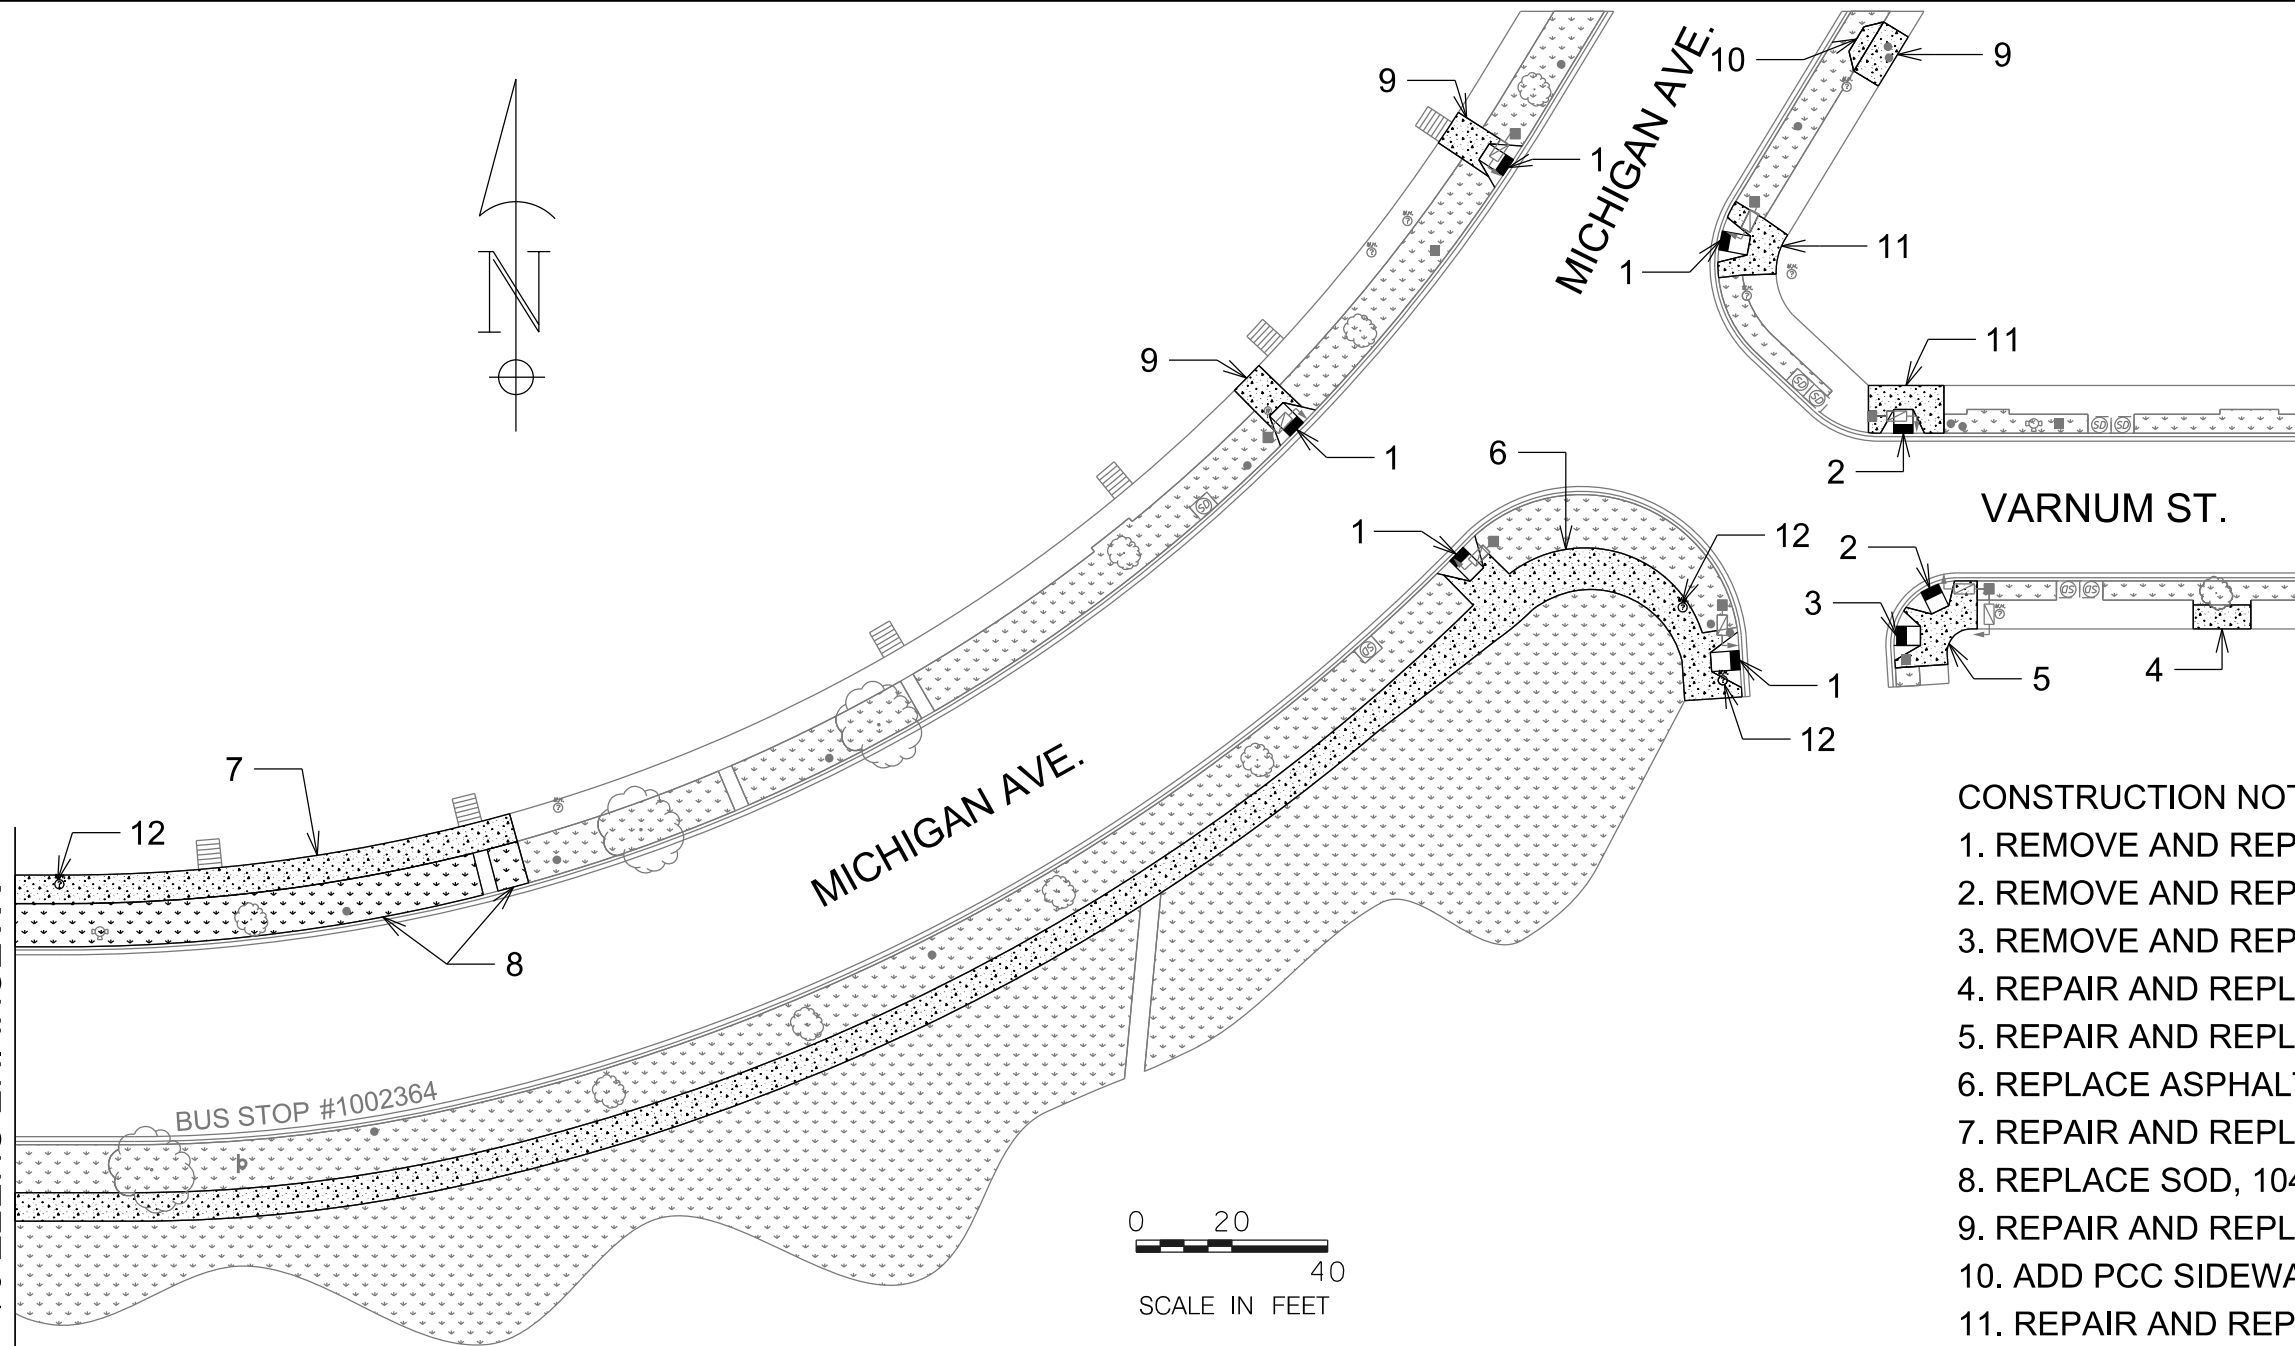

CONSTRUCTION NOTES:

1. REMOVE AND REPLACE RAMP
2. REMOVE AND REPLACE RAMP WITH 5' LONG RAMP
3. REMOVE AND REPLACE RAMP WITH DIRECTIONAL RAMP
4. REPAIR AND REPLACE PCC SIDEWALK, 6 SY
5. REPAIR AND REPLACE PCC SIDEWALK, 17 SY
6. REPLACE ASPHALT WITH 6' WIDE PCC SIDEWALK, 296 SY
7. REPAIR AND REPLACE PCC SIDEWALK, 70 SY
8. REPLACE SOD, 104 SY
9. REPAIR AND REPLACE PCC SIDEWALK, 8 SY
10. ADD PCC SIDEWALK, 3 SY
11. REPAIR AND REPLACE PCC SIDEWALK, 12 SY
12. ADJUST MANHOLE FRAME, IF NECESSARY

LEGEND	EXISTING CONDITIONS	PCC SIDEWALK
	PROPOSED CONDITIONS	BRICK SIDEWALK
	EXISTING TRAFFIC SIGNAL CABINET	GRASS
	EXISTING PEDESTRIAN SIGNAL	DETECTABLE WARNING SURFACE

The Temple Group, Inc.
 1120 Connecticut Avenue, NW
 Suite 310
 Washington, DC 20036
 Ph.: 202-822-6600
 Fax: 202-822-6603
 www.thetemplegroup.com

No.	DESCRIPTION	NAME	DATE
REVISIONS			

DISTRICT OF COLUMBIA DEPARTMENT OF TRANSPORTATION INFRASTRUCTURE PROJECT MANAGEMENT ADMINISTRATION	
CITY-WIDE AMERICANS WITH DISABILITIES ACT COMPLIANCE DCKA-2011-C-0059	
MICHIGAN AVE. FROM SOUTH DAKOTA AVE. TO VARNUM ST., NE BUS STOP # 1003221, 1002361, 1002364	PROJECT ENG. <u>AK</u> DESIGN BY <u>AK</u> CHECKED BY <u>AK</u> DRAWN BY <u>VMD</u> FILE _____ DATE <u>3/28/14</u> SHEET <u>02 OF 02</u> DWG NO. _____