

481 EDGEWOOD ST. NE
 WASHINGTON, DC 20017
 202.556.4200
 202.556.4201

OWNER
 CDC
 525 Connecticut Ave. NW
 Washington, DC 20001
 202.556.4200

ARCHITECT
 HOK + Associates
 1814 K Street NW
 Washington, DC 20005
 202.546.6141


CIVIL
 Hillier Associates
 1880 L Street, N.W.
 Suite 1000
 Washington, DC 20036
 202.511.7400

CIVIL
 Hillier Associates
 1880 L Street, N.W.
 Suite 1000
 Washington, DC 20036
 202.511.7400

STRUCTURAL
 Hillier Associates
 1880 L Street, N.W.
 Suite 1000
 Washington, DC 20036
 202.511.7400

MECHANICAL
 Hillier Associates
 1880 L Street, N.W.
 Suite 1000
 Washington, DC 20036
 202.511.7400

ELECTRICAL
 Hillier Associates
 1880 L Street, N.W.
 Suite 1000
 Washington, DC 20036
 202.511.7400

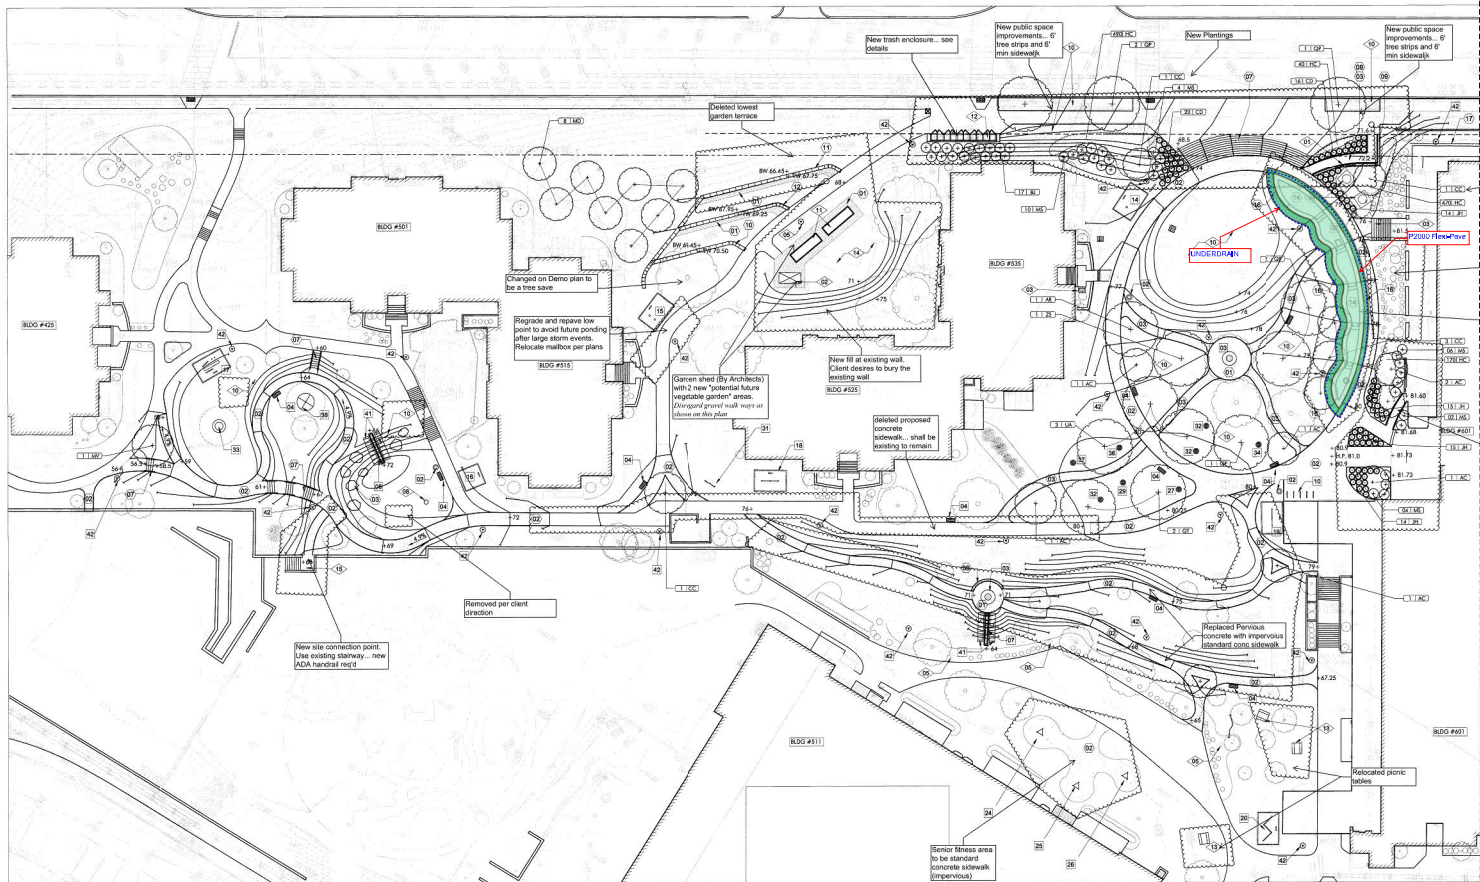

Changes tree location to a smaller specimen, due to proximity of road.

Removed trees to avoid utility conflict.

New safety fall zone around perimeter of fire water feature. Also, see water feature details for new water fountains.

New plantings, new ADA ramp.

MATCHLINE - SEE SHEET L1.02

GENERAL NOTES	
DESCRIPTION	
01	PROPOSED LOCATION OF ENTRY SIGN, SEE ARCH. DRAWINGS
02	PROPOSED LOCATION OF GARDEN SHED, SEE ARCH. DRAWINGS
03	PROPOSED NEW LOCATION OF BUILDING #335 MAILBOX
04	PROPOSED LOCATION OF FIBER GLASS VAULT PER WATER FEATURE DRAWINGS
05	EXISTING LIGHT FIXTURE TO REMAIN, SEE ELECTRIC DRAWINGS
06	PROPOSED BIO RETENTION RAIN GARDEN, SEE CIVIL
07	EXISTING MAIL BOX LOCATION
08	EXISTING CAMERA SECURITY POLE
09	EXISTING CONCRETE STAIRWAY EXTENDED BY FOUR ADDITIONAL 6" RISERS AT THE BOTTOM OF THE STAIRWAY TO MEET NEW PROPOSED GRADE
10	PROPOSED LOCATION FOR NEW SOCD
11	PROPOSED LOCATION OF 4x15' BASED VEGETABLE PLANTER, 2x12 PRES. TREATED EDGE
12	PROPOSED LOCATION OF TRASH ENCLOSURE
13	NEW PROPOSED LOCATION FOR EXISTING PICNIC TABLES
14	POSSIBLE LOCATION FOR BIO RETENTION RAIN GARDEN, AS REQ'D PER CIVIL
15	NEW CONNECTION POINT, EX. CONC. STAIRS TO REMAIN, NEW ADA HANDRAILS REQ'D

NEW NOTES

See new Bench detail

See new bike rack detail

FURNISHINGS/PLAY FIXTURES		
XX	PRODUCT DESCRIPTION	DETAILS
01	BACKLESS 68 BENCH, CENTER ARM REST, SURFACE MOUNT	12.37
02	LITTER RECEPTACLE WITH RAIN BONNET, SURFACE MOUNT ON CONCRETE PAD	12.37
03	CIRCULAR BENCH AT TREE, FASTENED ALL SIDES, FREE STANDING	12.37
04	BACKLESS 48 BENCH, RECYCLED PLASTIC, SURFACE MOUNT	12.37
05	48" TALL STEEL TOT LOT PERIMETER FENCE	12.37
06	GRANITE WATER SCULPTURE	12.37
07	CUSTOM SLIDE 'A' (HILLSIDE)	12.37
08	CUSTOM SLIDE 'B' (HILLSIDE)	12.37
09	CUSTOM SLIDE 'C' (TOTLOT), DESIGN BY GORIC	12.37
10	STANDARD SURFACE MOUNT BIKE RACK SPACED EQUALLY 30" O.C.	12.37
11	RUBBER PLAY SPHERE	12.37
12	48" TALL STEEL TOT LOT GATE	12.37
13	INTRODUCTION SIGN - FIT TRAIL SYSTEM	12.37
14	FITNESS STATION 1 - FIT TRAIL SYSTEM	12.37
15	FITNESS STATION 2 - FIT TRAIL SYSTEM	12.37
16	FITNESS STATION 3 - FIT TRAIL SYSTEM	12.37
17	FITNESS STATION 4 - FIT TRAIL SYSTEM	12.37
18	FITNESS STATION 5 - FIT TRAIL SYSTEM	12.37
19	FITNESS STATION 6 - FIT TRAIL SYSTEM	12.37
20	FITNESS STATION 7 - FIT TRAIL SYSTEM	12.37
21	FITNESS STATION 8 - FIT TRAIL SYSTEM	12.37
22	FITNESS STATION 9 - FIT TRAIL SYSTEM	12.37
23	FITNESS STATION 10 - FIT TRAIL SYSTEM	12.37

FURNISHINGS/PLAY FIXTURES		
XX	PRODUCT DESCRIPTION	DETAILS
24	SENIOR FITNESS STATION 'A'	12.37
25	SENIOR FITNESS STATION 'B'	12.37
26	SENIOR FITNESS STATION 'C'	12.37
27	SENSORY STATION - SOUND COLUMN	12.37
28	SENSORY STATION - WIND CHIMES	12.37
29	SENSORY STATION - LITTLE DANCER	12.37
30	SENSORY STATION - FLOATING ROCKS	12.37
31	SENSORY STATION - STONE ABACUS	12.37
32	SENSORY STATION - LITTLE SPICA	12.37
33	SENSORY STATION - SUPER NOVA	12.37
34	SENSORY STATION - RAIN MAKER	12.37
35	SENSORY STATION - PLAY MIRROR	12.37
36	SENSORY STATION - SPINNER	12.37
37	SENSORY STATION - VERTIGO SPINNER	12.37
38	SENSORY STATION - OVER DRIVE	12.37
39	SENSORY STATION - TALKING TUBES	12.37
40	SENSORY STATION - LOOSE PART BUILDING BLOCKS	12.37
41	SENSORY STATION - 3FT WIDE ROPE RAMP, LENGTH VARIES	12.37
42	PROPOSED 12" HT POLE LIGHT, TOP MOUNTED, SEE ELECTRICAL DWG	12.37
43	RUBBER CORNER GUARD, APPLIED AT ALL EDGES FACING TOT LOT	12.37


HARDSCAPE MATERIALS		
XX	PRODUCT DESCRIPTION	DETAILS
01	CRUSHED GRAVEL PAVEMENT WITH STEEL EDGE	12.37
02	CONCRETE PAVEMENT TYPE 1 - STANDARD CONC. SIDEWALK WITH BROOM SWEEP FIN.	12.37
03	CONCRETE PAVEMENT TYPE 2 - POLIURUS CONCRETE	12.37
04	ASPHALT PAVEMENT, PATCH WORK WHERE NECESSARY	12.37
05	RUBBERIZED PLAY SURFACE	12.37
06	STANDARD CONCRETE CURB & GUTTER (PER CIVIL)	12.37
07	TYPICAL CONCRETE STAIRS WITH 6" RISERS AND COMPLIANT HANDRAILS ON BOTH SIDES	12.37
08	TYPICAL CONCRETE ADA RAMP, WITH ADA COMPLIANT HANDRAILS ON BOTH SIDE	12.37
09	POURED IN PLACE CONCRETE RETAINING WALL	12.37
10	RECYCLED CONCRETE BLOCK(RED) 18"x36"x4"	12.37
11	RECYCLED CONCRETE BLOCK(GREEN)	12.37
12	RECYCLED CONCRETE BLOCK(WHITE/BUFF)	12.37
13	LANDSCAPE METAL EDGING	12.37
14	FOUNTAIN BASIN - EXPOSED CONCRETE AGGREGATE (SUBJECT TO APPROVAL BY ARCH)	12.37
15	LANDSCAPE BOLLARDS - HARVESTED FROM LOCAL QUARRY, 24" - 48" DIA	12.37
16	SAFETY FALL ZONE, FLEXPAVE WIDE(8' P2000 (100% RUBBER-MS))	12.37
17	TWO CONCRETE STEPS WITH 4" RISERS, NO HANDRAILS REQUIRED	12.37
18	36" TALL STEEL SAFETY GUARD RAIL	12.37

NEW NOTES

[# XX] = PLANT QUANTITY AND SPECIES CALLOUT
 NOTE: FOR PLANT SCHEDULE, SEE L2.40

REVISIONS	
NO.	DESCRIPTION
00	ISSUE FOR SET
01	ISSUE FOR SET

LANDSCAPE SITE PLAN

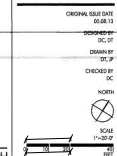

DD BID SET

L1.01