

ADAMS MORGAN HOTEL OWNER, LLC
 30 West 28th Street, 12th floor
 New York, NY 10010

ADAMS MORGAN HISTORIC HOTEL
 1780 Columbia Road, NW,
 Washington, DC 20009

JOHNSON BERNAT ASSOCIATES, INC.
 205 N. Frederick Avenue
 Suite 100
 Gaithersburg, MD 20877




TADJER COHEN EDELSON ASSOCIATES, INC.

1109 Spring Street
 5th Floor
 Silver Spring, MD 20910

INC ARCHITECTURE & DESIGN
 4000 PINE BLVD, SUITE 100, SILVER SPRING, MD




1800 Wilson Boulevard
 Suite 1200
 Arlington, VA 22209

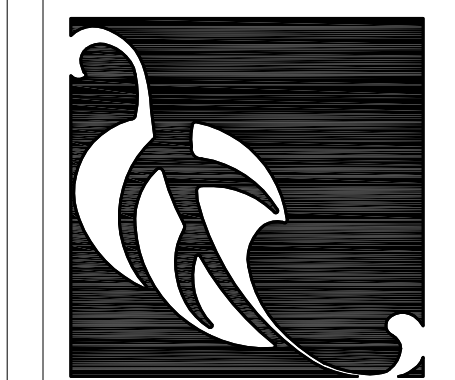


JORDAN HONEYMAN
 Landscape Architecture, LLC


711 Florida Avenue, NW
 Washington, DC 20001
 202.986.0711
 202.986.0713 FAX
 www.jordanhoneyman.com

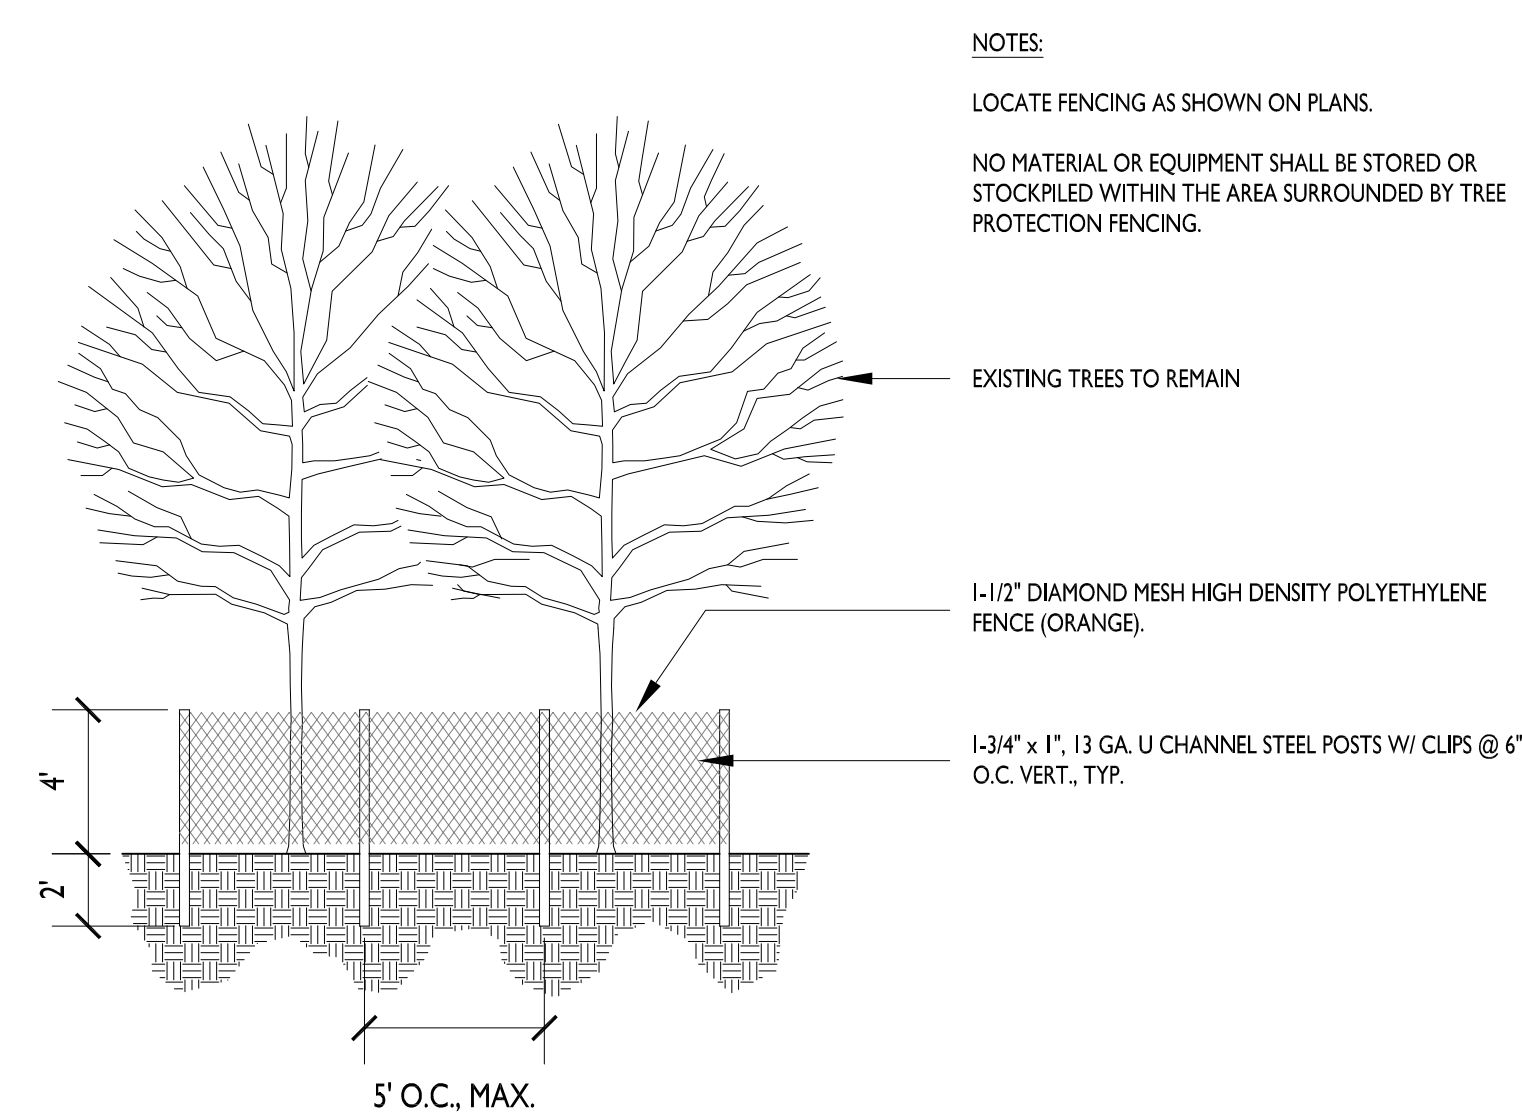


1 TREE PROTECTION TYPE 1 SCALE: 3/16"=1'-0"

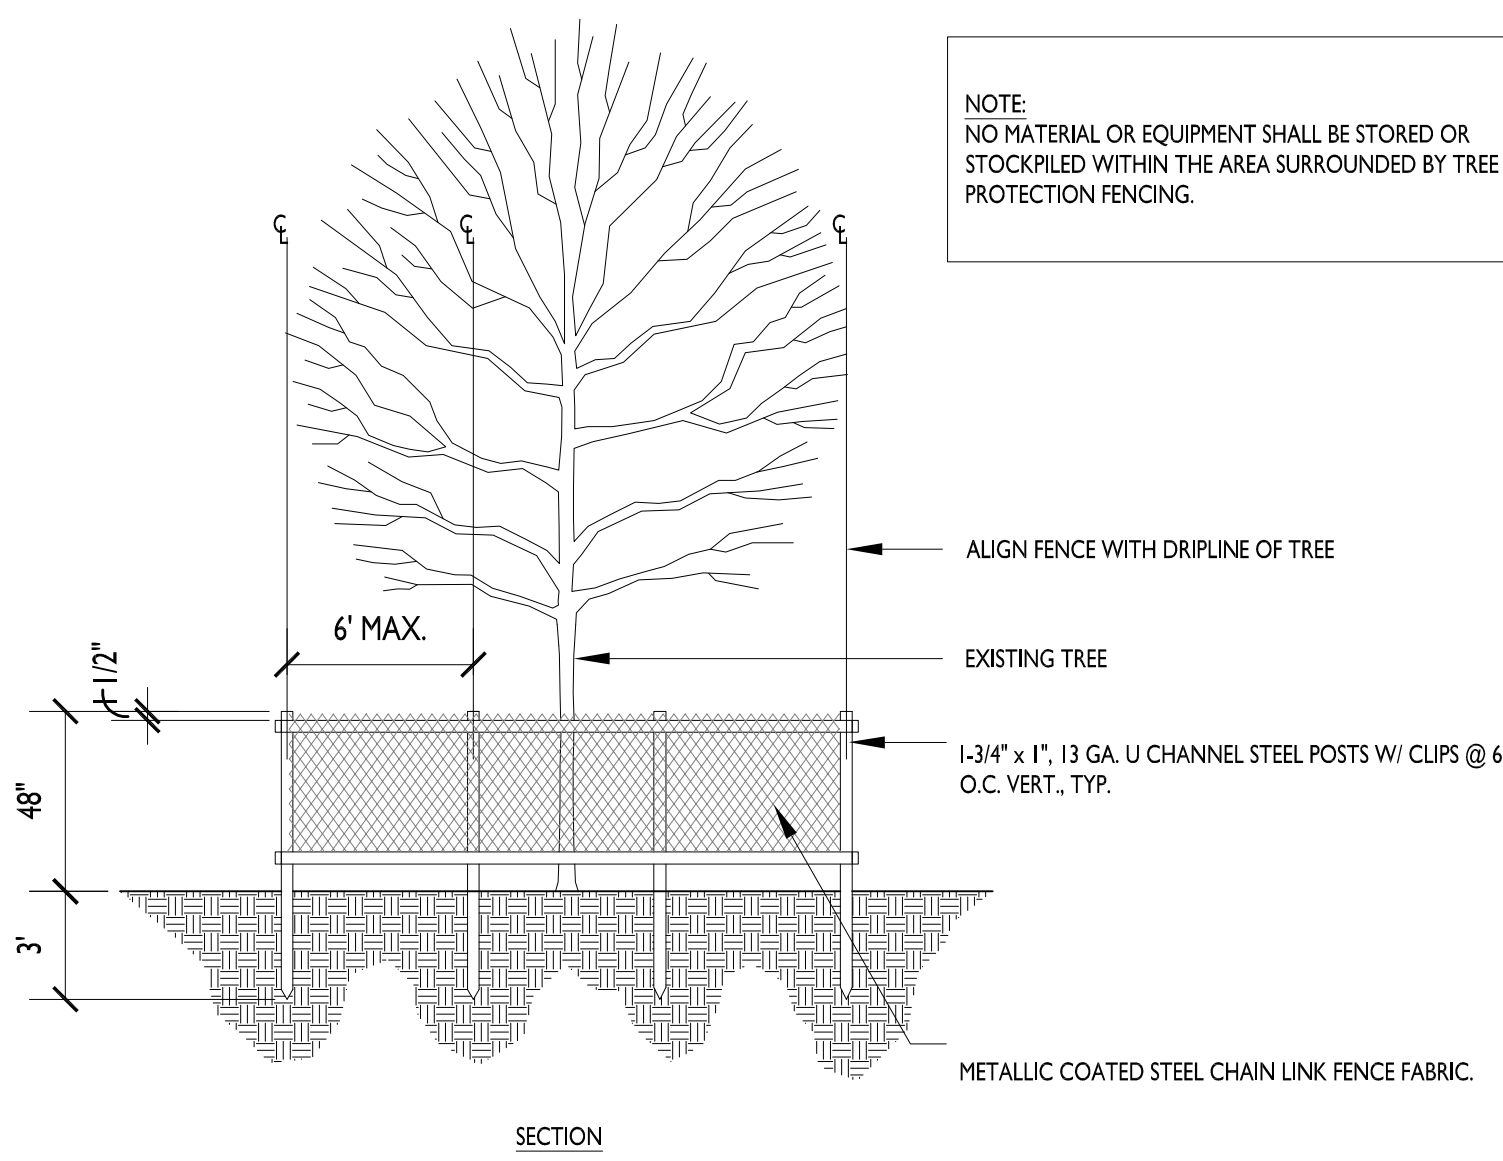


2 TREE PROTECTION TYPE 2 SCALE: 3/16"=1'-0"

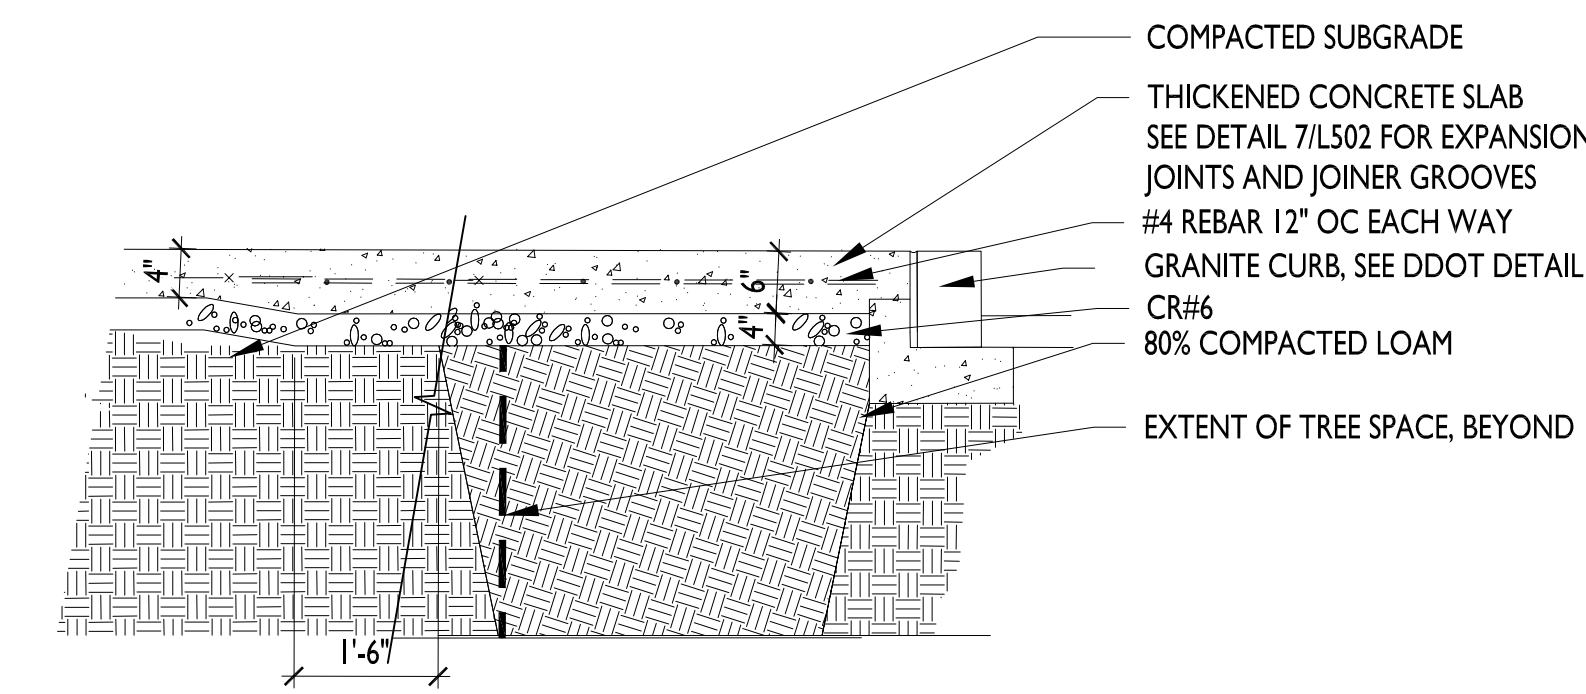


3 SIDEWALK WITH TREE TRENCH SCALE: 1/2"=1'-0"

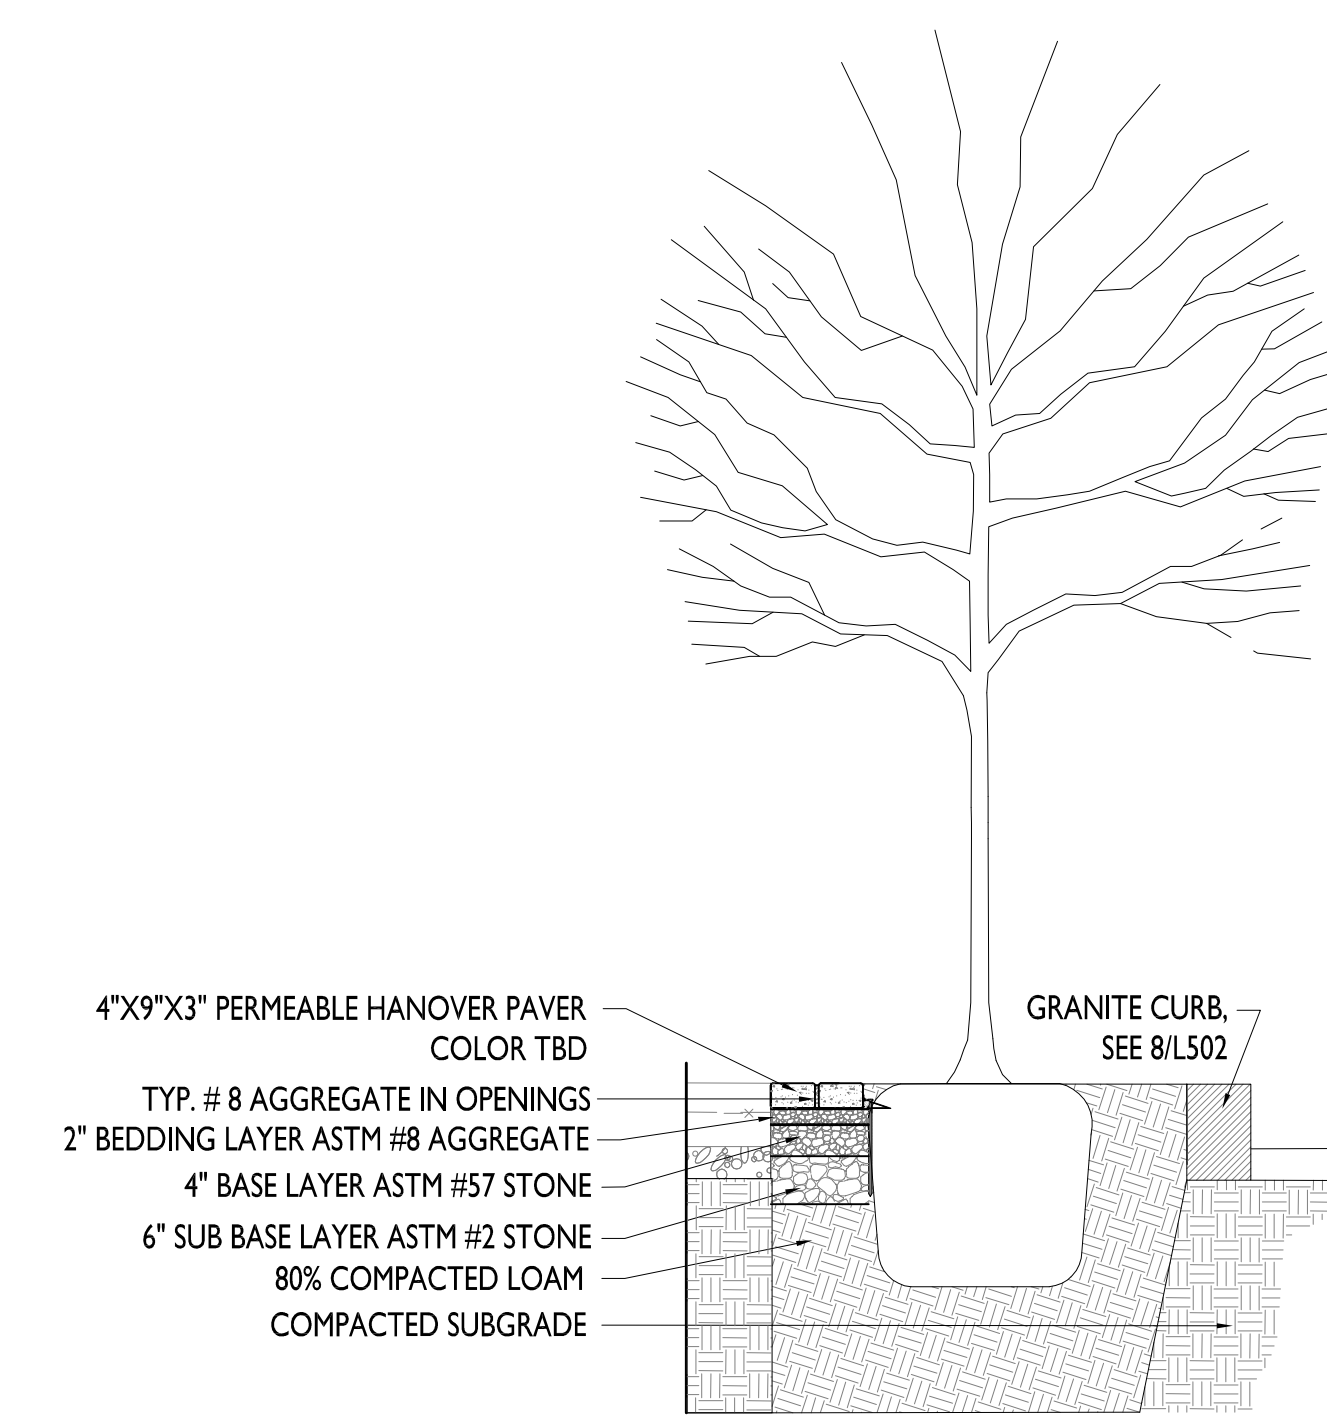


4 PERMEABLE PAVERS AT TREE SPACE SCALE: 1/2"=1'-0"

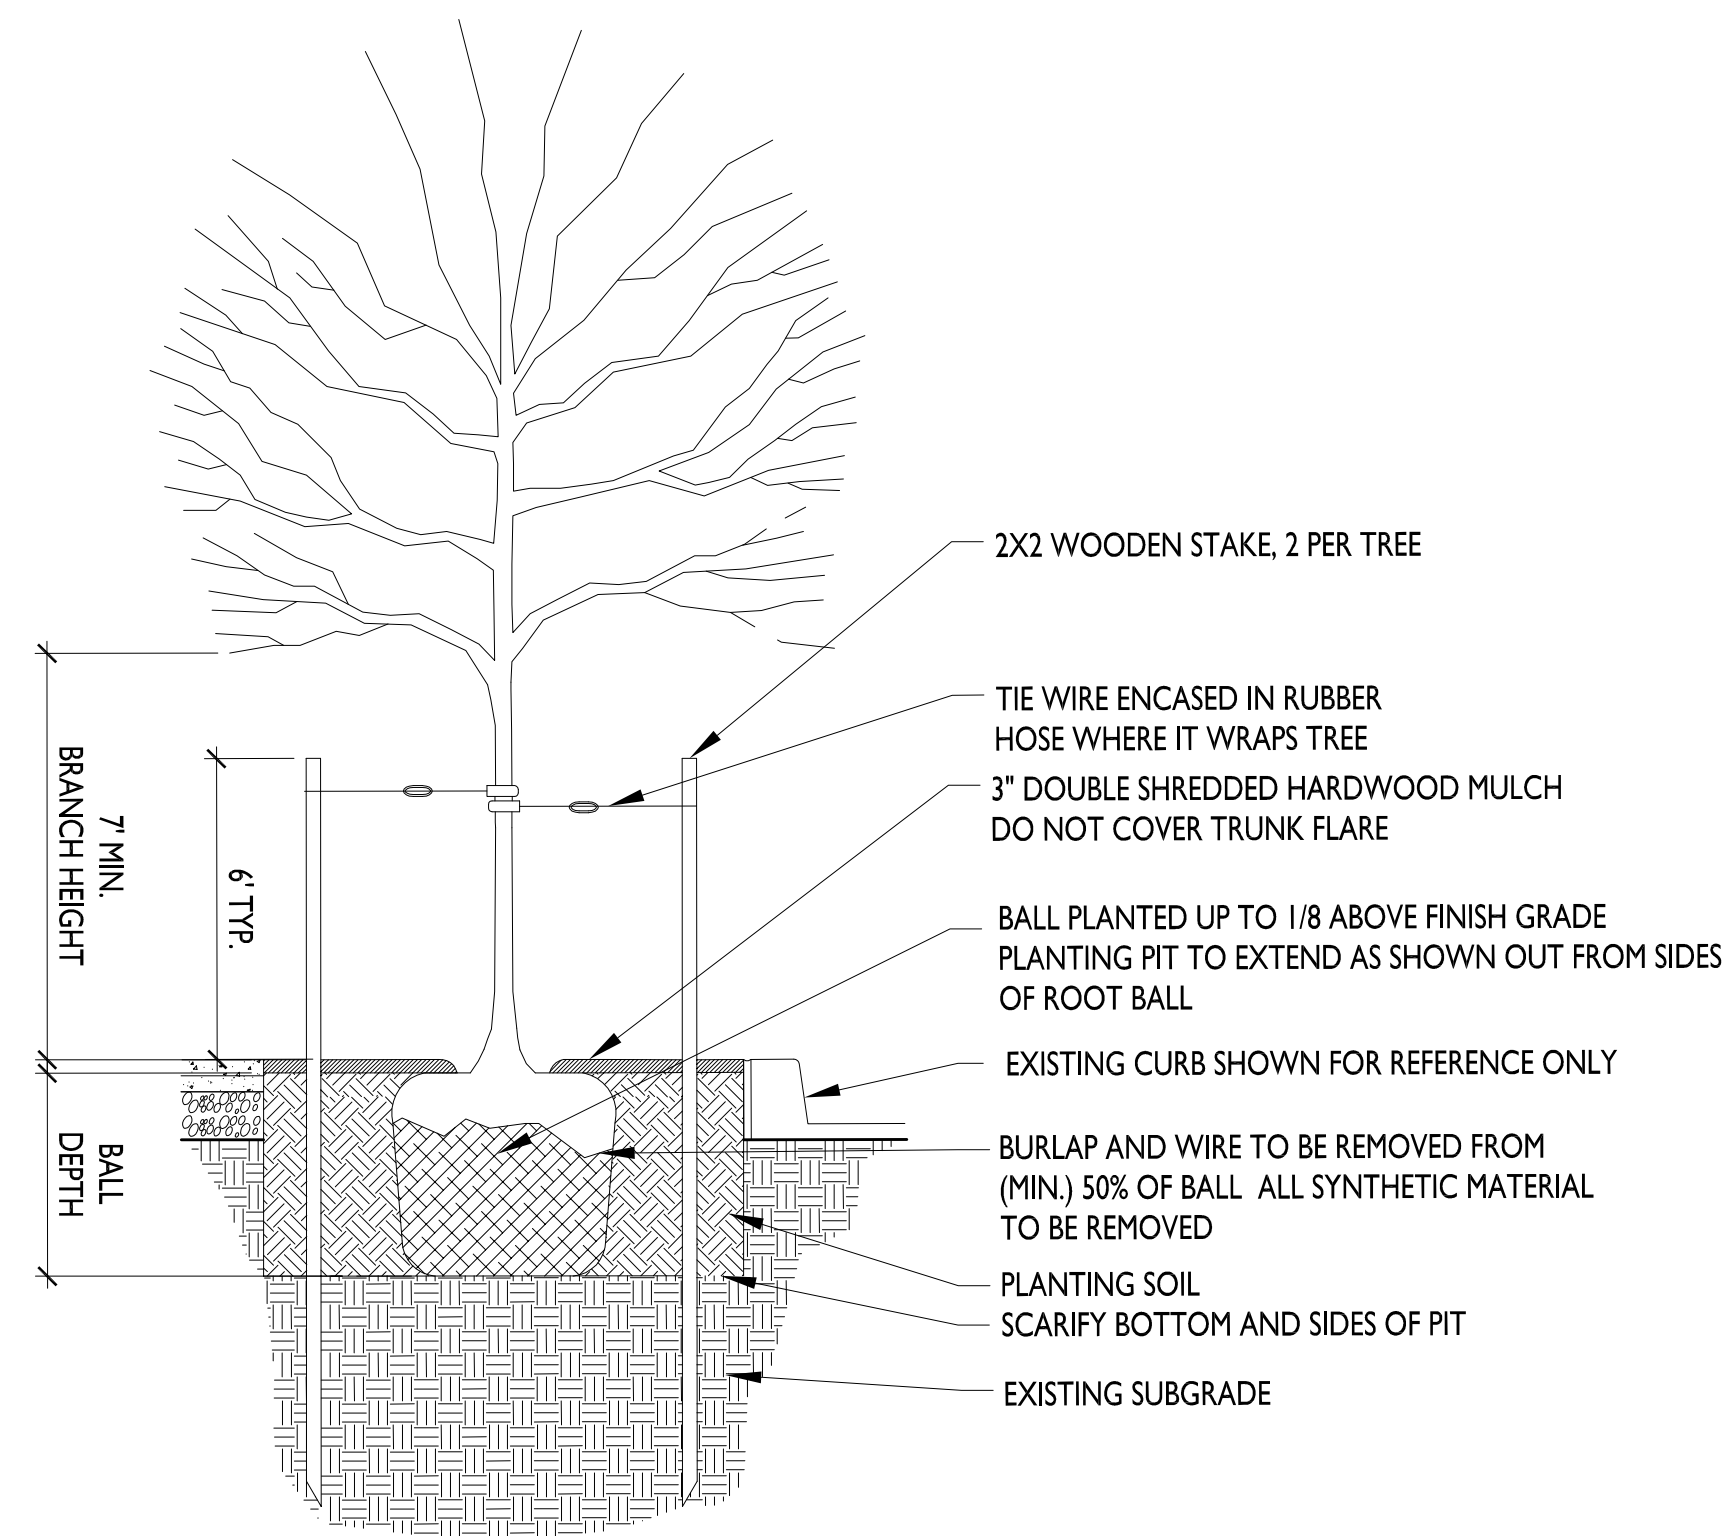


5 TYPICAL STREET TREE PLANTING SCALE: 1/2"=1'-0"

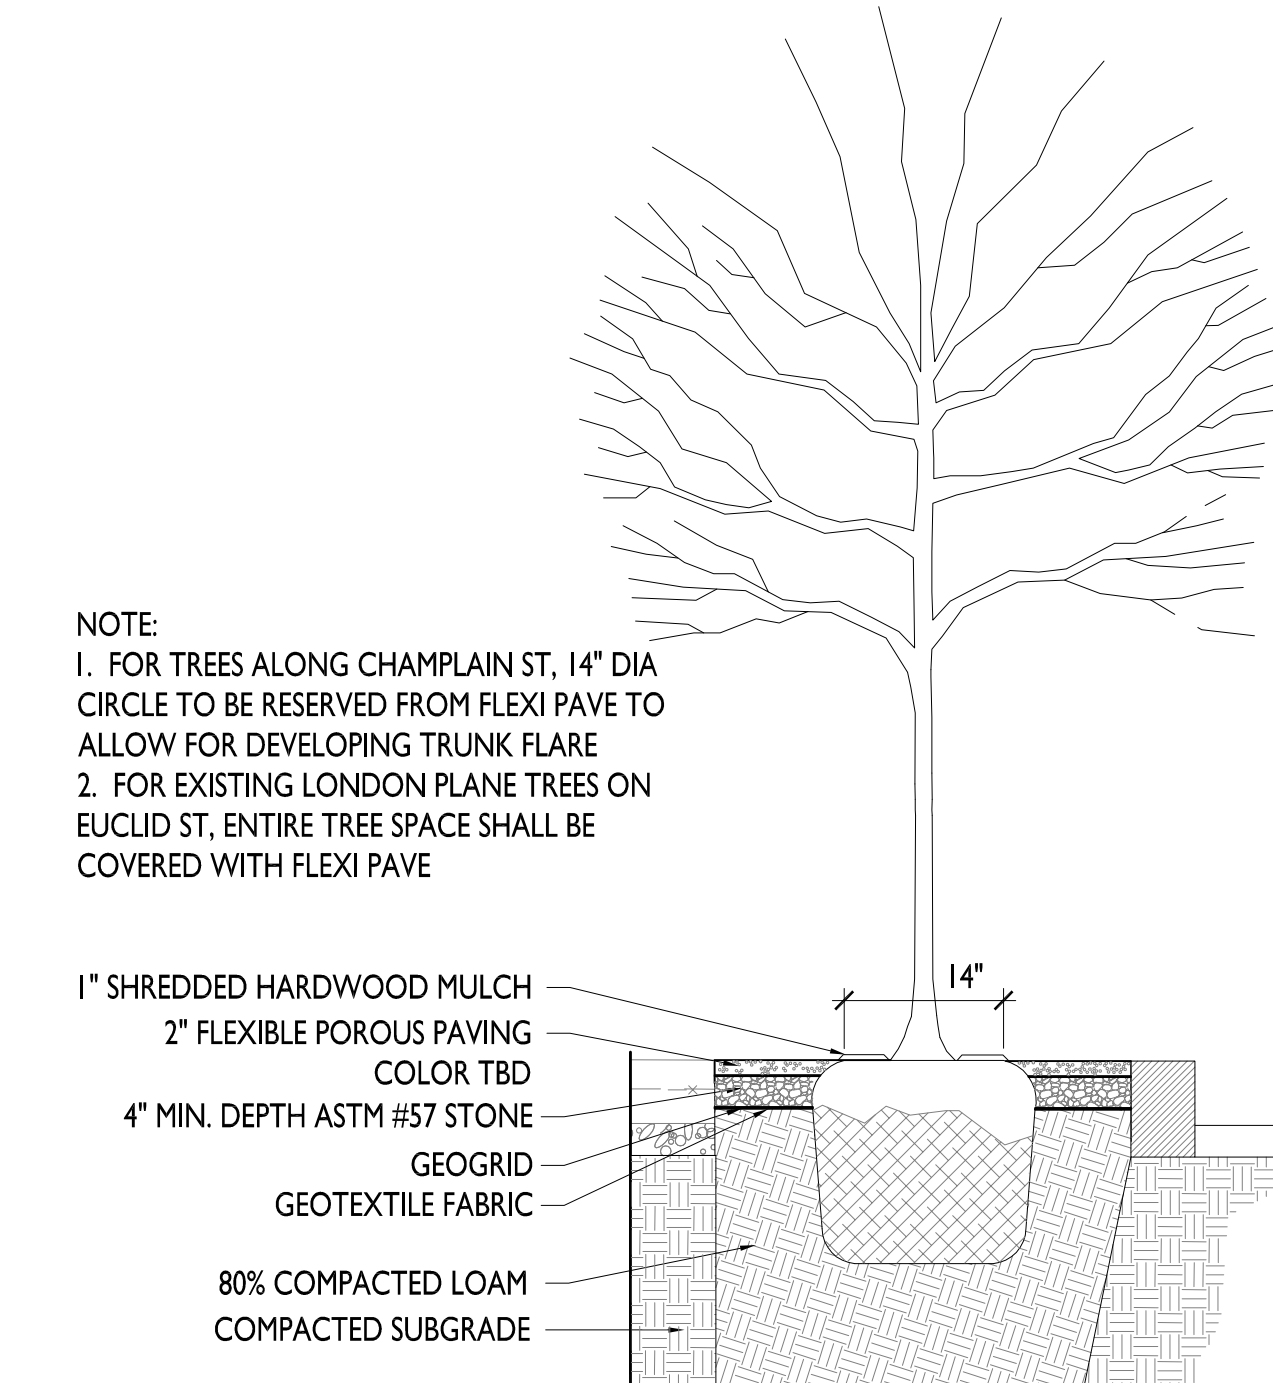


6 FLEXIPAWE AT TREE SPACE SCALE: 1/2"=1'-0"

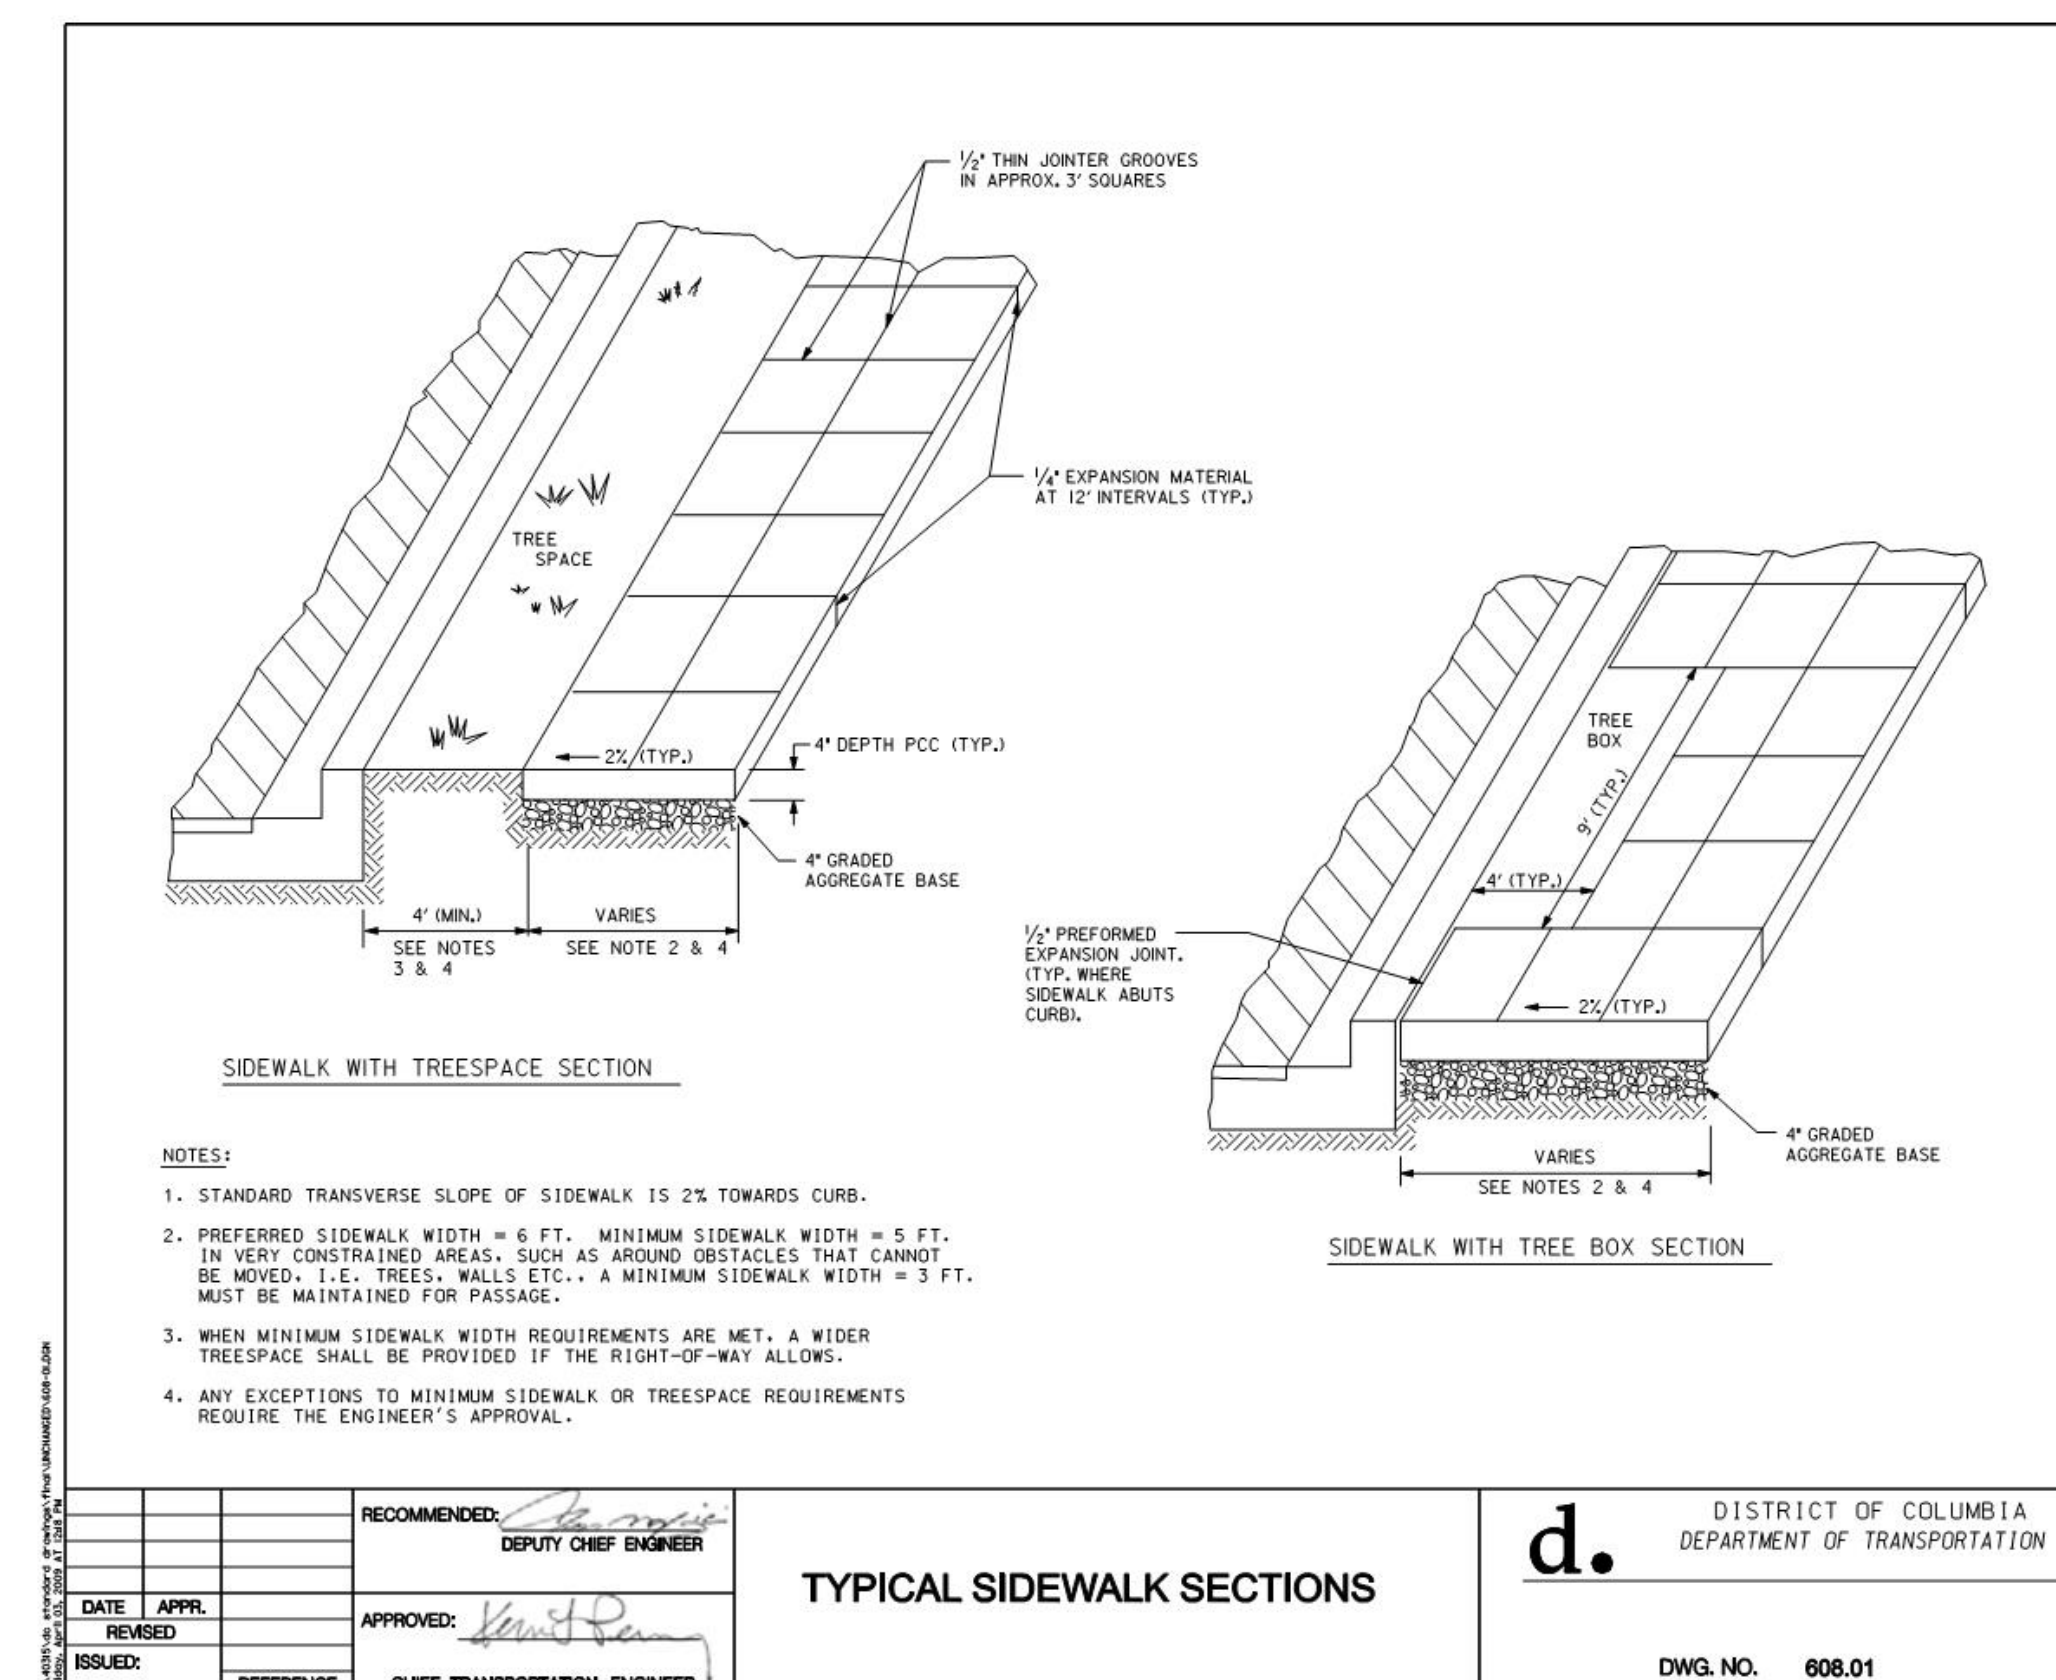

7 TYPICAL SIDEWALK SECTIONS FROM DDOT SCALE: NTS

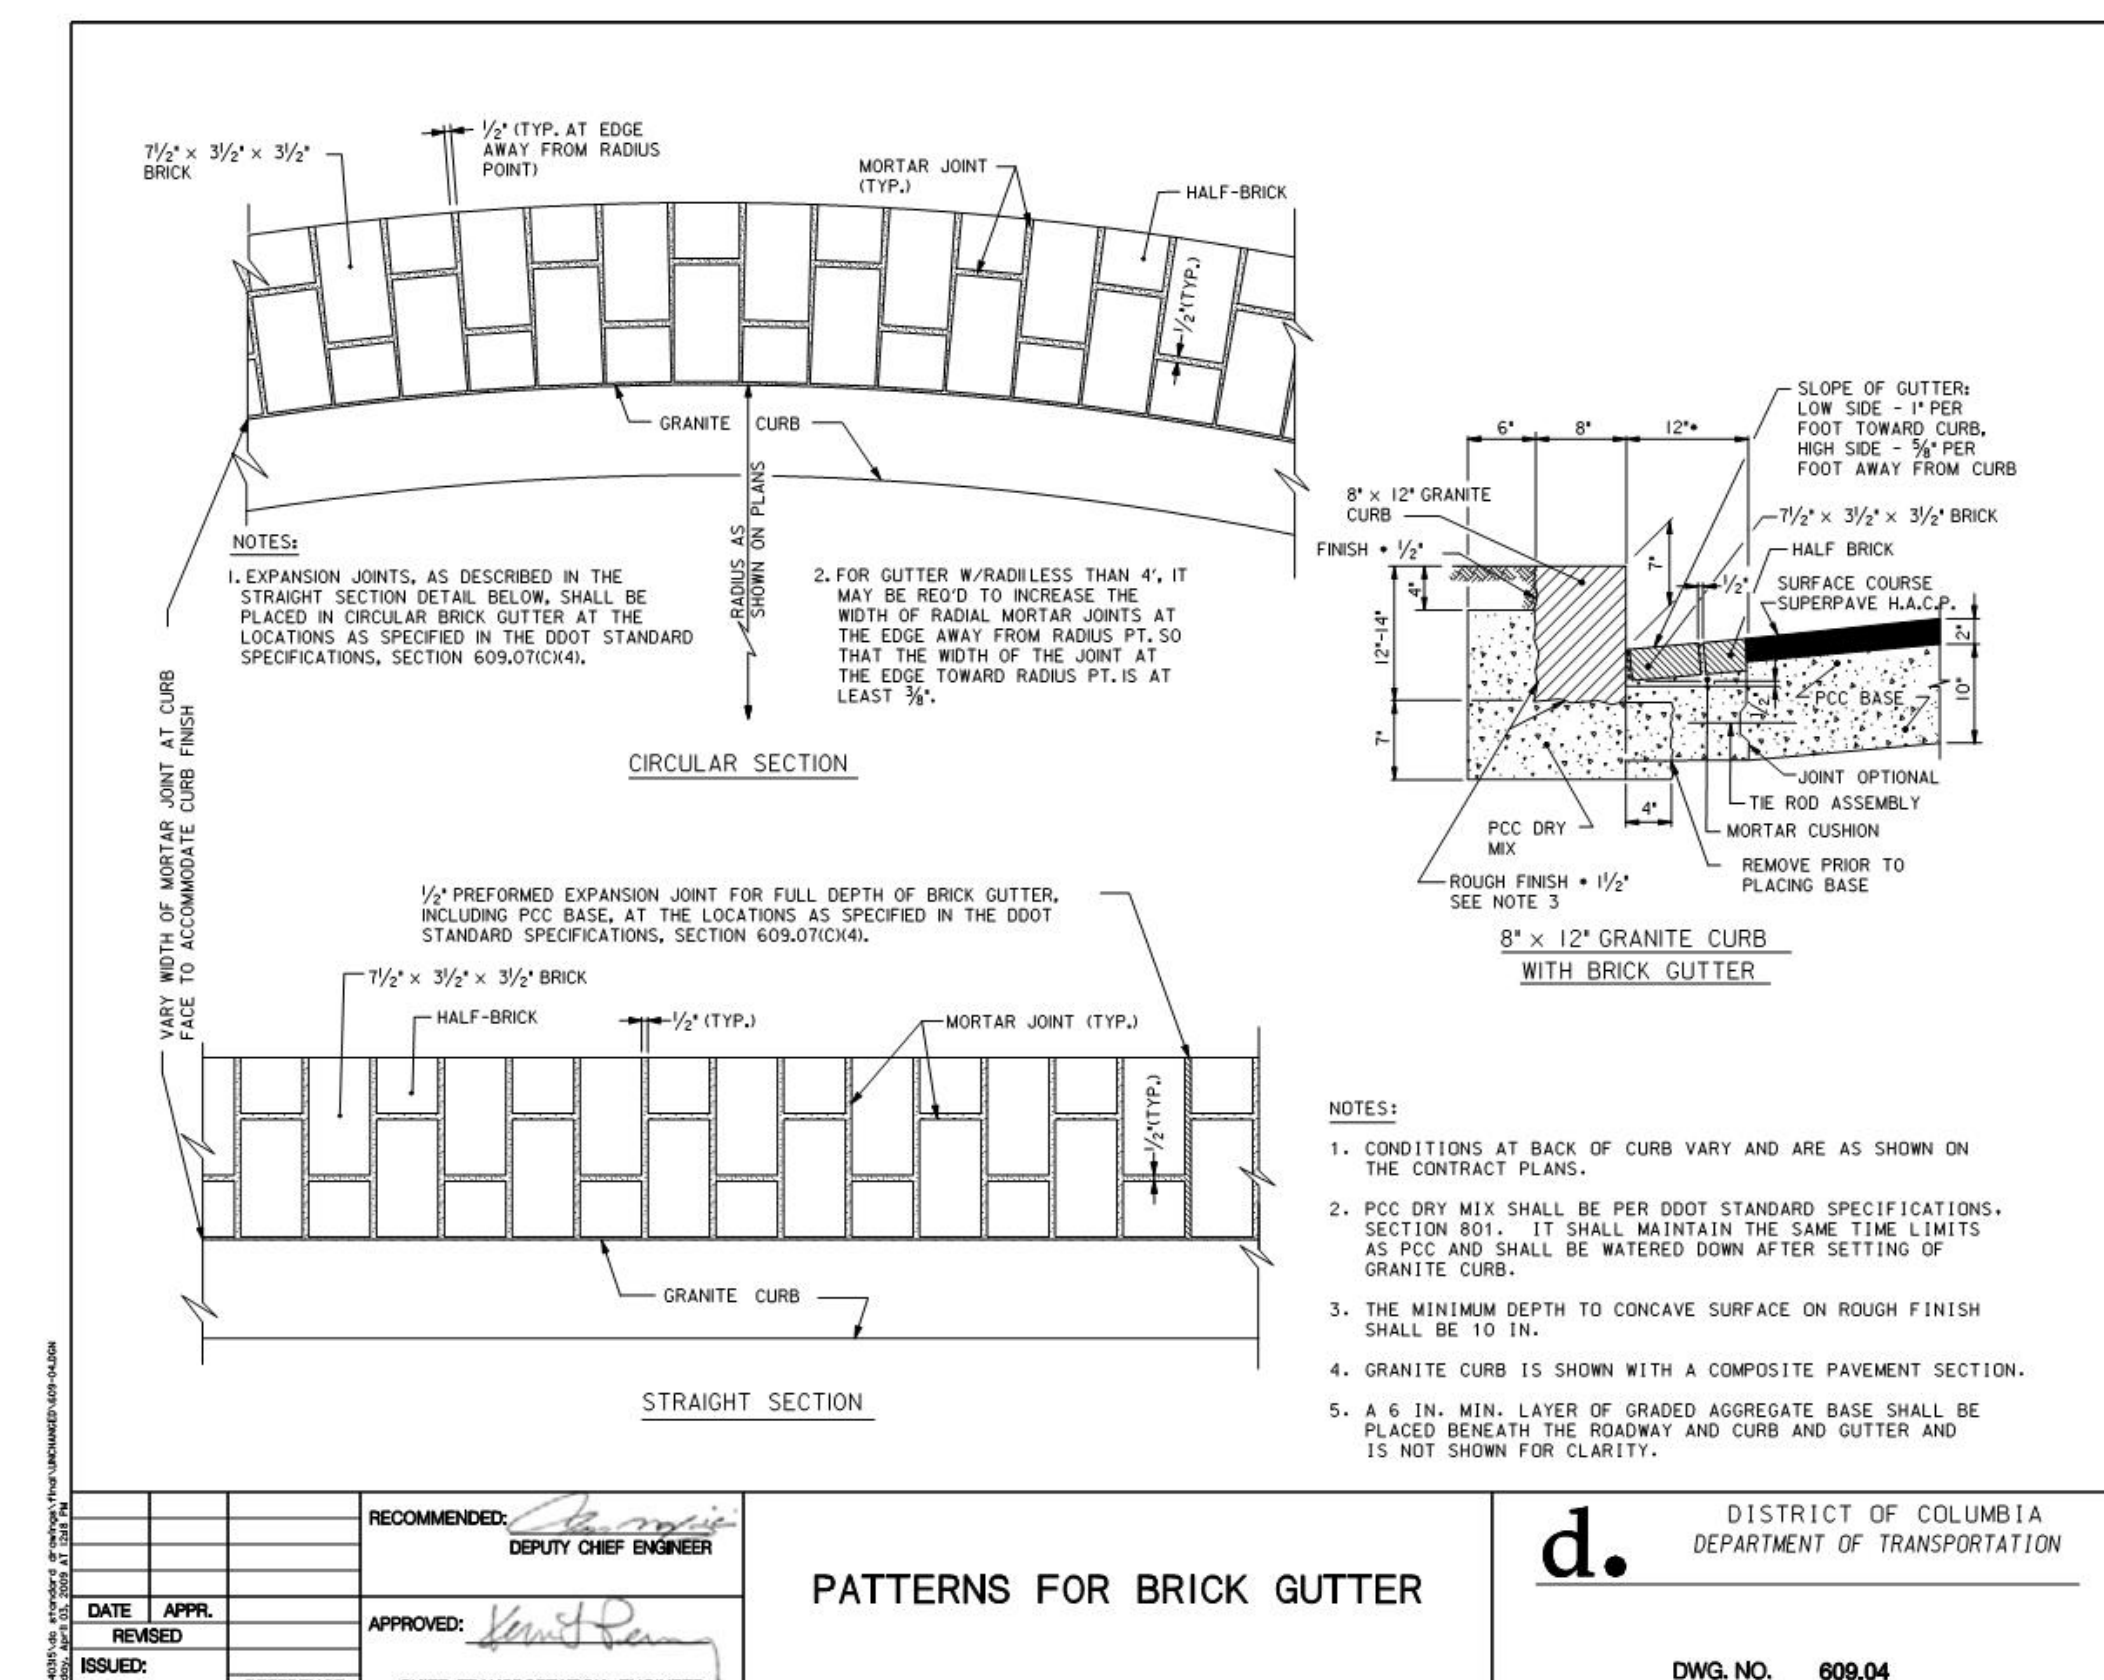

8 GRANITE CURB AND GUTTER FROM DDOT SCALE: NTS

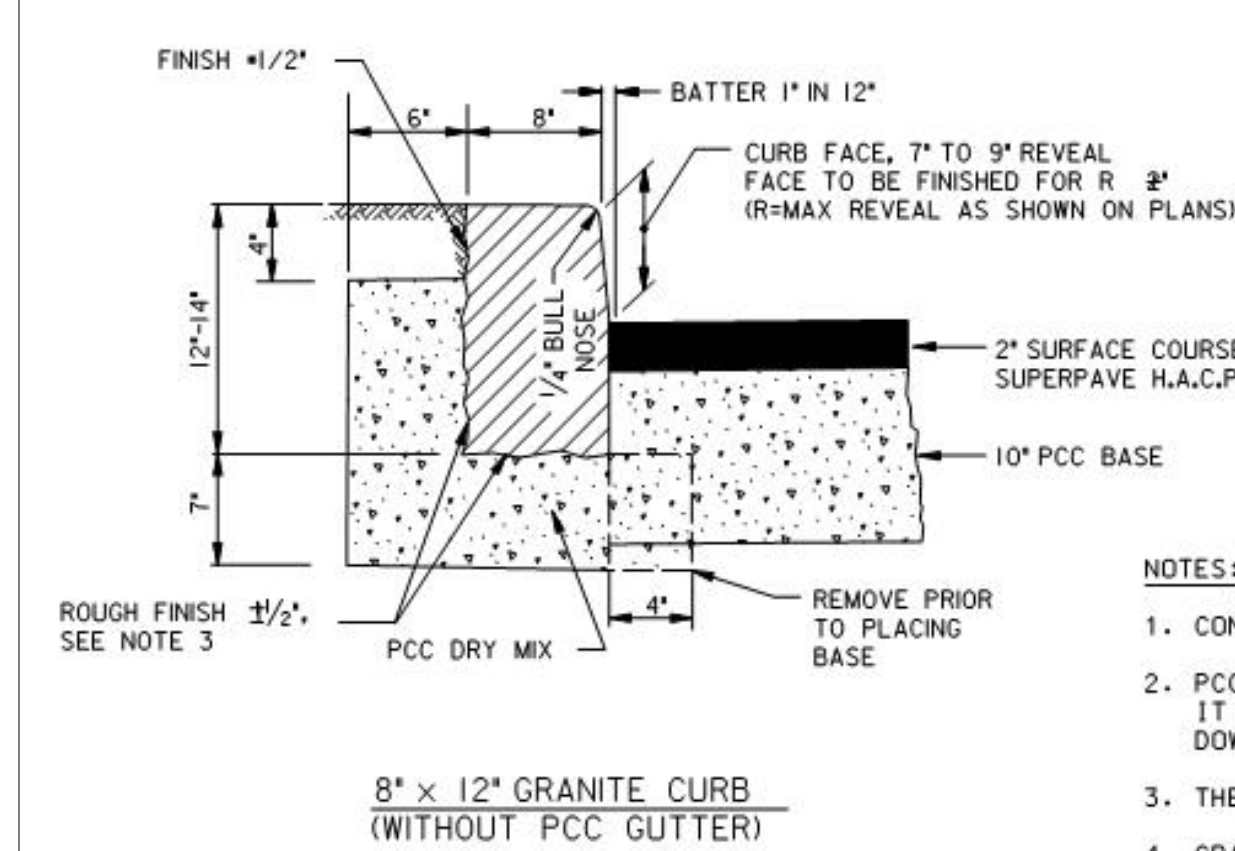

9 GRANITE CURB FROM DDOT SCALE: NTS

- NOTES:
1. CONDITIONS AT BACK OF CURB VARY AND ARE AS SHOWN ON THE CONTRACT PLANS.
 2. PCC DRY MIX SHALL BE PER DDOT STANDARD SPECIFICATIONS, SECTION 801. IT SHALL MAINTAIN THE SAME TIME LIMITS AS PCC AND SHALL BE WATERED DOWN AFTER SETTING OF GRANITE CURB.
 3. THE MINIMUM DEPTH TO CONCAVE SURFACE ON ROUGH FINISH SHALL BE 10 IN.
 4. GRANITE CURBS ARE SHOWN WITH A COMPOSITE PAVEMENT SECTION.
 5. LOW SIDE = 1 IN. PER FT. TOWARD CURB
 HIGH SIDE = 3/4 IN. PER FT. AWAY FROM CURB
 6. A 6 IN. MIN. LAYER OF GRADED AGGREGATE BASE SHALL BE PLACED BENEATH THE ROADWAY AND CURB AND GUTTER AND IS NOT SHOWN FOR CLARITY.

RECOMMENDED: [Signature] DEPUTY CHIEF ENGINEER
 APPROVED: [Signature] CHIEF TRANSPORTATION ENGINEER
d. DISTRICT OF COLUMBIA DEPARTMENT OF TRANSPORTATION
 DWG. NO. 609.02

TYPES OF GRANITE CURBS



MODEL: MID RECTANGLE W/LATTICE
 L 42" W 18" H 18"
 IPE LATTICE, 57" ABOVE PLANTER
 COLOR: TBD

ORE INC.
 130 S REDWOOD RD, SUITE G
 NORTH SALT LAKE, UT 84054
 801.936.0499
 ORECONTAINERS.COM


10 PLANTER WITH LATTICE AND INTEGRATED IRRIGATION SLEEVES SCALE: 1/2"=1'-0"

MODEL: MEDIUM CUBE
 COLOR: TBD



ORE INC.
 130 S REDWOOD RD, SUITE G
 NORTH SALT LAKE, UT 84054
 801.936.0499
 ORECONTAINERS.COM

11 CUBE PLANTER WITH INTEGRATED CASTERS AND IRRIGATION SLEEVES SCALE: NTS

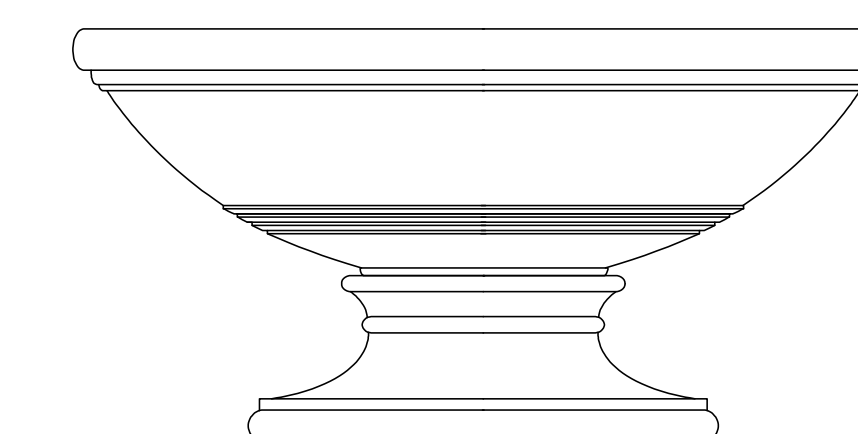

LS 9335
 INTERNATIONAL 60 X 18 & BASE
 30\"/>

12 60" DIAMETER 'INTERNATIONAL' PLANTER SCALE: NTS

REGISTRATION

NOT FOR CONSTRUCTION

ISSUANCE	DATE
SCHEMATIC DESIGN	04.28.13
DESIGN DEVELOPMENT	08.13.13
PROGRESS SET (FOR GMP)	11.28.13
GMP SET	11.22.13

LANDSCAPE DETAILS

Drawn: LMJ Scale: Project No: 3055
 Approved: PHJ Bid Date: **L502**
 10/23/2013 6:52:28 PM