
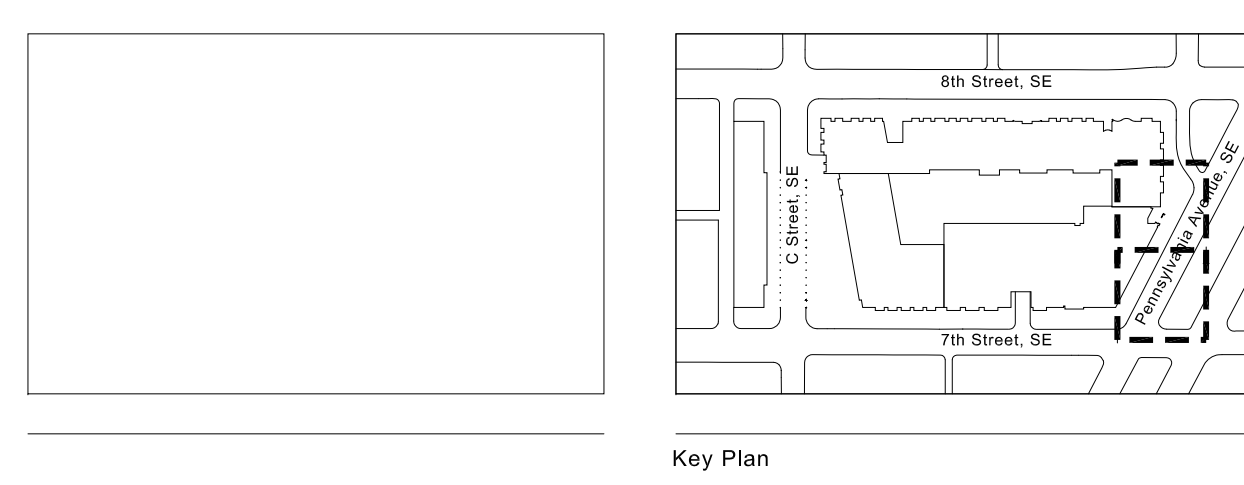


A PENNSYLVANIA AVENUE EAST
1/4" = 1'-0"

B PENNSYLVANIA AVENUE WEST
1/4" = 1'-0"

HINE PROJECT

Owner Stanton - Eastbanc LLC 3307 M Street NW, Suite 400 Washington, DC, 20007 (202) 737-1000 tel	Architect Escoff & Associates Architects 1150 Seventeenth Street NW Suite 800 Washington, DC, 20036 (202) 682-1600 tel (202) 682-1672 fax	Structural Engineer Tadger-Cohen-Edelson Associates, Inc. 1109 Spring Street, 5th Floor Silver Spring, MD 20910 (301) 551-1820 tel (301) 558-1966 fax (301) 558-0169 fax	Mechanical/Electrical/Plumbing/ Fire Protection Engineer Girard Engineering, PC 7600 Leshburg Pike West Building, Suite 310 Falls Church, VA (703) 442-8787 tel (703) 358-9169 fax	Civil Engineer Wiles Mensch Corporation 1424 K Street NW, Suite 302 Washington, DC, 20005 (202) 638-6540 tel (202) 638-4050 fax	Landscape Architect Dehne, Van Sweden & ASSOCIATES, INC. 800 G Street SE Washington, DC, 20003 (202) 546-7275 tel (202) 546-1035 fax	LEED Sustainable Design 1611 Connecticut Ave. NW Suite 200 Washington, DC, 20009 (202) 667-1620 tel (202) 667-1622 fax	Vertical Transportation Lerch Bates 4201 Northview Drive Suite 314 Bowie, MD 20716 (301) 805-7844 tel (301) 805-8091 fax
--	--	---	---	---	--	---	---

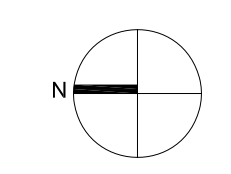

1 SCHEMATIC DESIGN PRICING SET 04-29-2011	9 FOR OWNER REVIEW 07-31-2013
2 25% DESIGN DEVELOPMENT 11-24-2011	10 FOR FINAL COORDINATION 11-22-2013
3 100% DESIGN DEVELOPMENT 05-01-2012	
4 PROGRESS PRINT 07-02-2012	
5 CONSTRUCTION DOCUMENTS PROGRESS PRINT 09-04-2012	
6 60% CONSTRUCTION DOCUMENTS 11-05-2012	
7 PERMIT SET 01-07-2013	
8 90% CONSTRUCTION DOCUMENTS 03-15-2013	
No. Issue Name Date	No. Issue Name Date

Sheet Title		Project No.	
MATERIALS PLAN - PENNSYLVANIA AVE.		2010.12	
Date		Scale	
November 22, 2013		AS NOTED	
Sheet No.		L203.0	