



# AIA® Document G709™ – 2001

## Work Changes Proposal Request

**PROJECT:**

THE FIELD SCHOOL:  
ADDITIONS AND  
RENOVATIONS

**OWNER:**

THE FIELD SCHOOL  
2301 FOXHALL RD. NW  
WASHINGTON, DC 20007

**FROM ARCHITECT:**

COX GRAAE + SPACK  
2909 M ST, NW  
WASHINGTON DC

**PROPOSAL REQUEST NUMBER:**

035

OWNER ☒

**DATE OF ISSUANCE:**

12.03.2013

ARCHITECT ☒

**CONTRACT FOR:**

CONSTRUCTION CONSULTANT ☐

**CONTRACT DATE:**

MARCH 2013 CONTRACTOR ☒

**ARCHITECT'S PROJECT NUMBER:**

1210

FIELD ☐

OTHER ☐

**TO CONTRACTOR:**

WHITING TURNER  
14900 CONFERENCE CENTER DR, SUITE 550  
CHANTILLY, VA 20151

Please submit an itemized proposal for changes in the Contract Sum and Contract Time for proposed modifications to the Contract Documents described herein. Within ( ) days, the Contractor must submit this proposal or notify the Architect, in writing, of the date on which proposal submission is anticipated.

**THIS IS NOT A CHANGE ORDER, A CONSTRUCTION CHANGE DIRECTIVE OR A DIRECTION TO PROCEED WITH THE WORK DESCRIBED IN THE PROPOSED MODIFICATIONS.**


**DESCRIPTION:**

Provide pricing to install a cross slope path and walls per the attached sketches.  
Reference RFI 157

**ATTACHMENTS:**

SK12.03.13.002 Path Plan  
SK12.03.13.003 Path Section

**REQUESTED BY THE ARCHITECT:**


  
(Signature)

Tom Wheeler, Associate Principal


(Printed name and title)

**CAUTION:** You should sign an original AIA Contract Document, on which this text appears in RED. An original assures that changes will not be obscured.



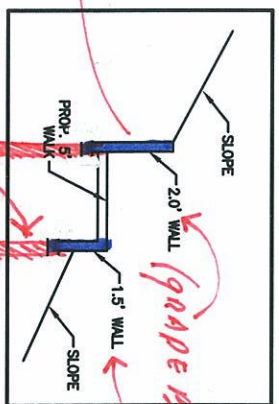

REF SK 12.03.13.002

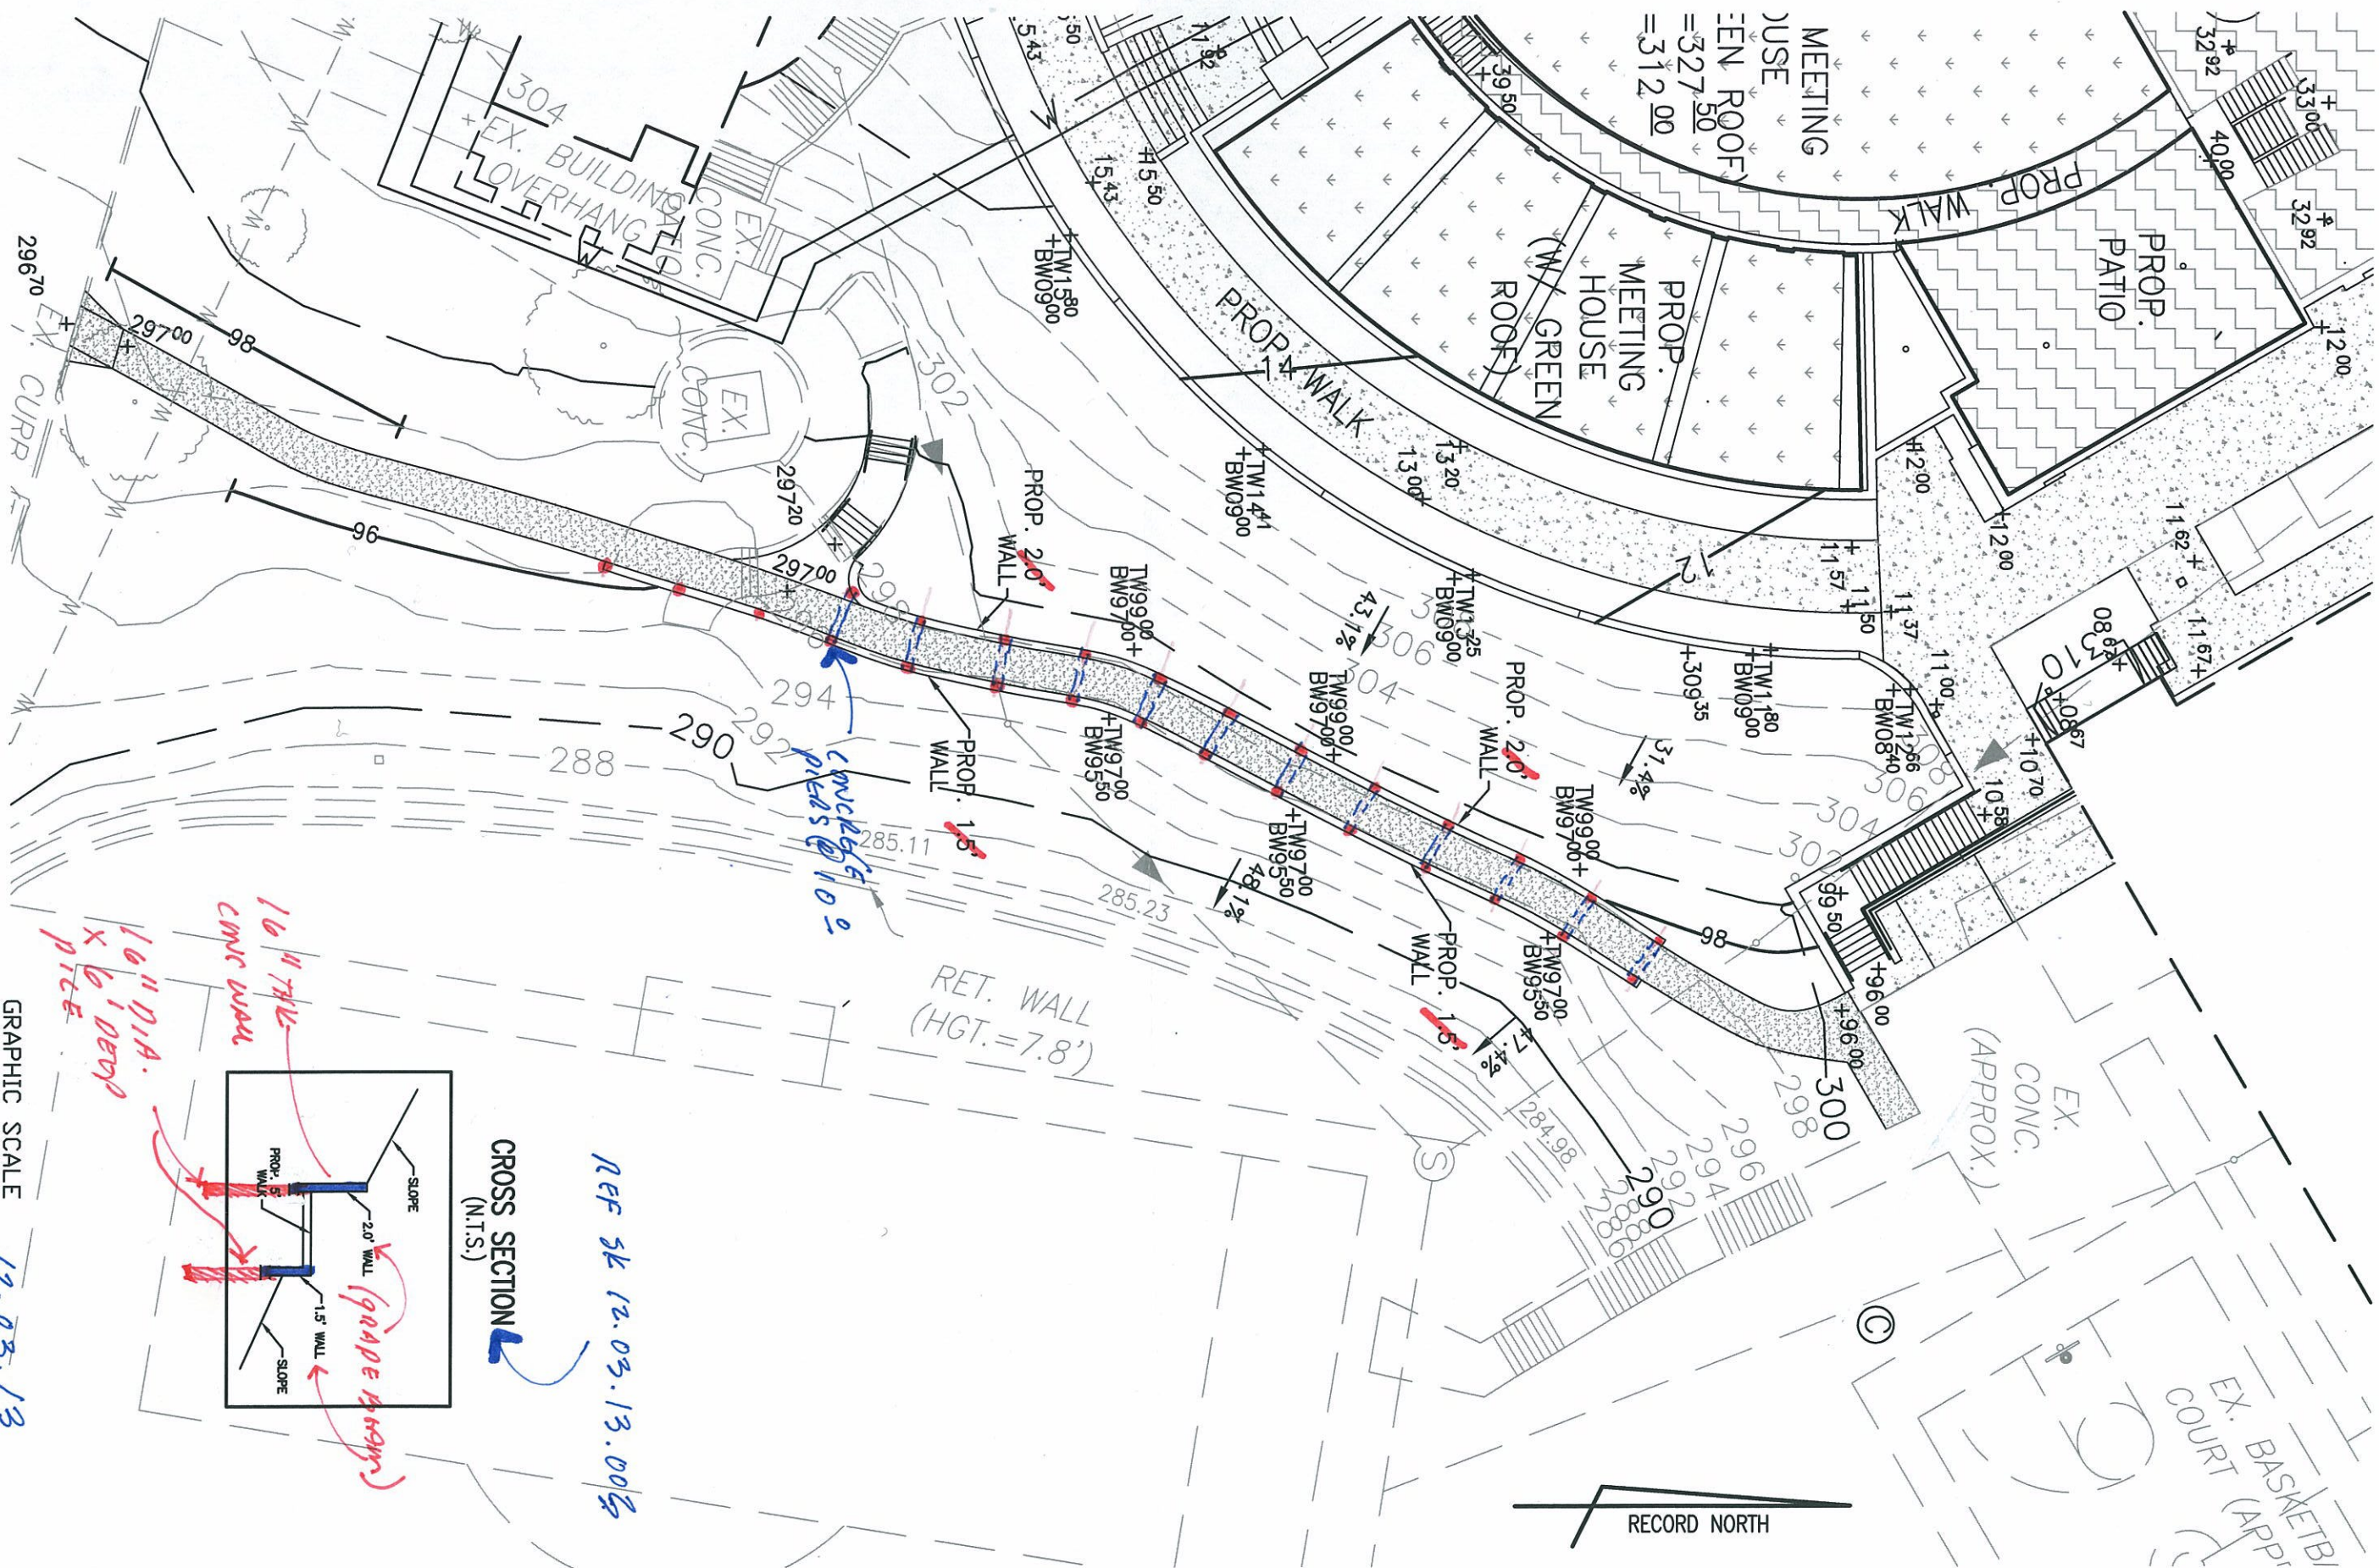



FIELD SCHOOL  
CQTS ARCHITECTS  
CROSS SLOPE WALL.  
SK 12.03.03.003  
SCALE 1/2" = 1'-0"

