




3 CRUSHER FINES / SYNTHETIC TURF CONDITION
FILE LOCATION: 1/4" = 1'-0"

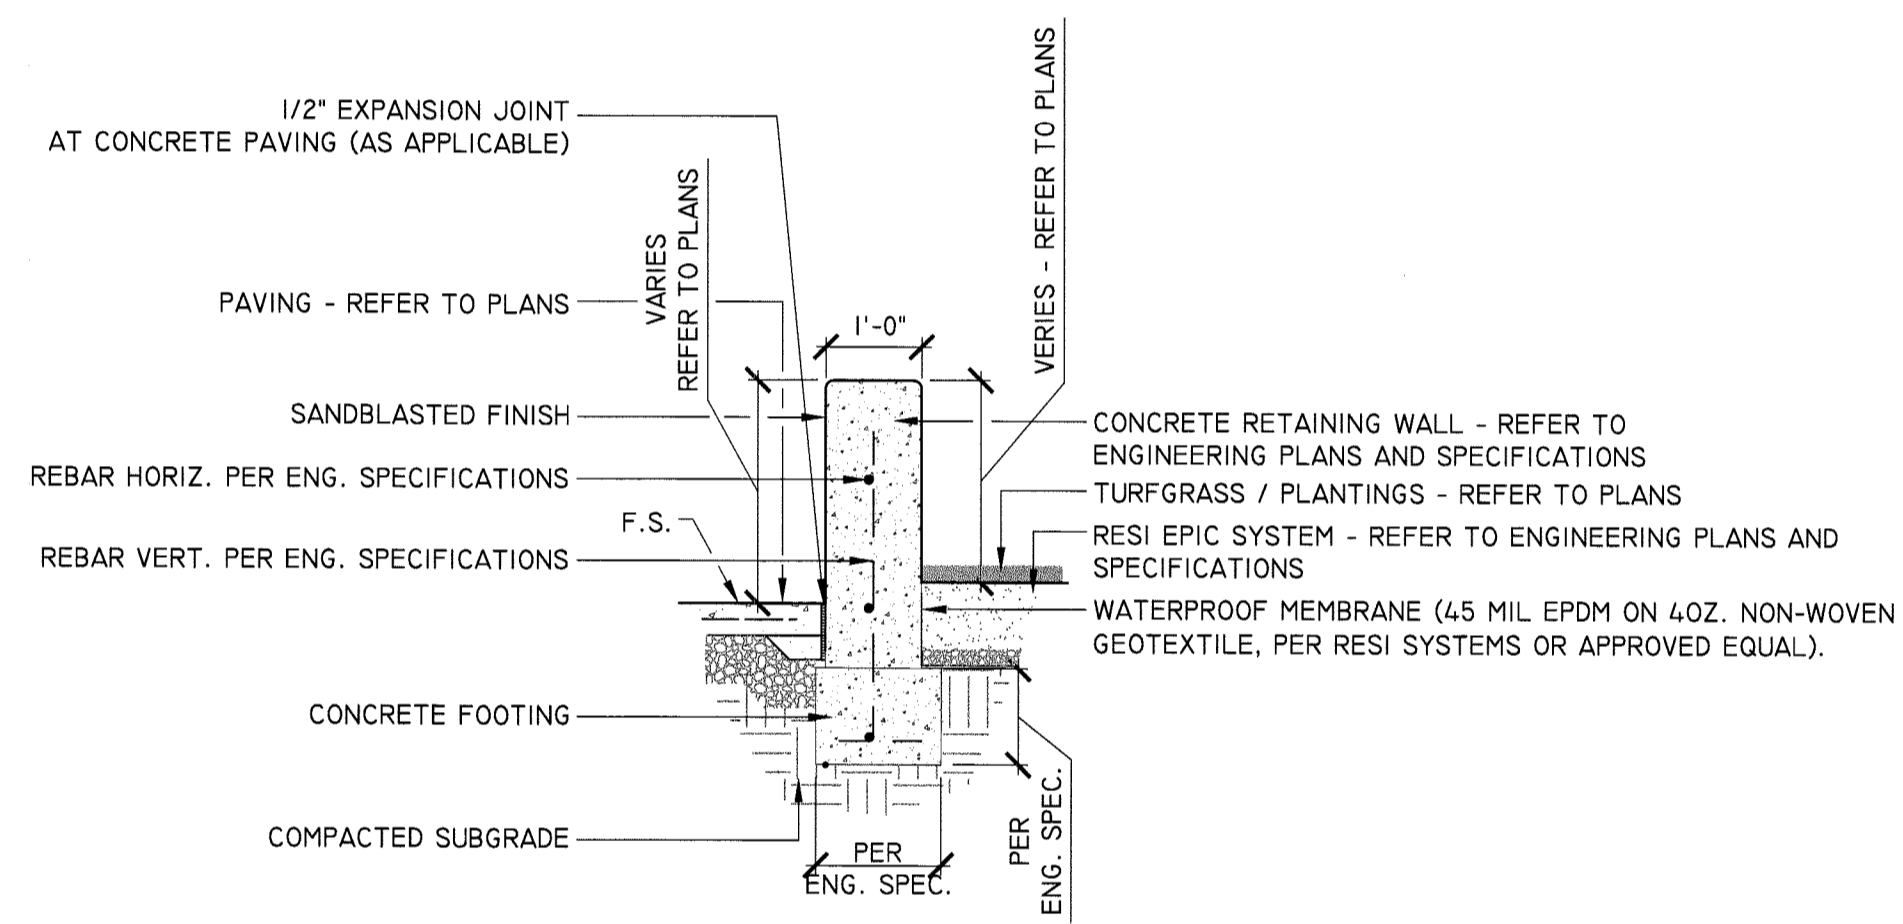


6 LAWN AREA RETAINING WALL SECTION
FILE LOCATION: 1/2" = 1'-0"

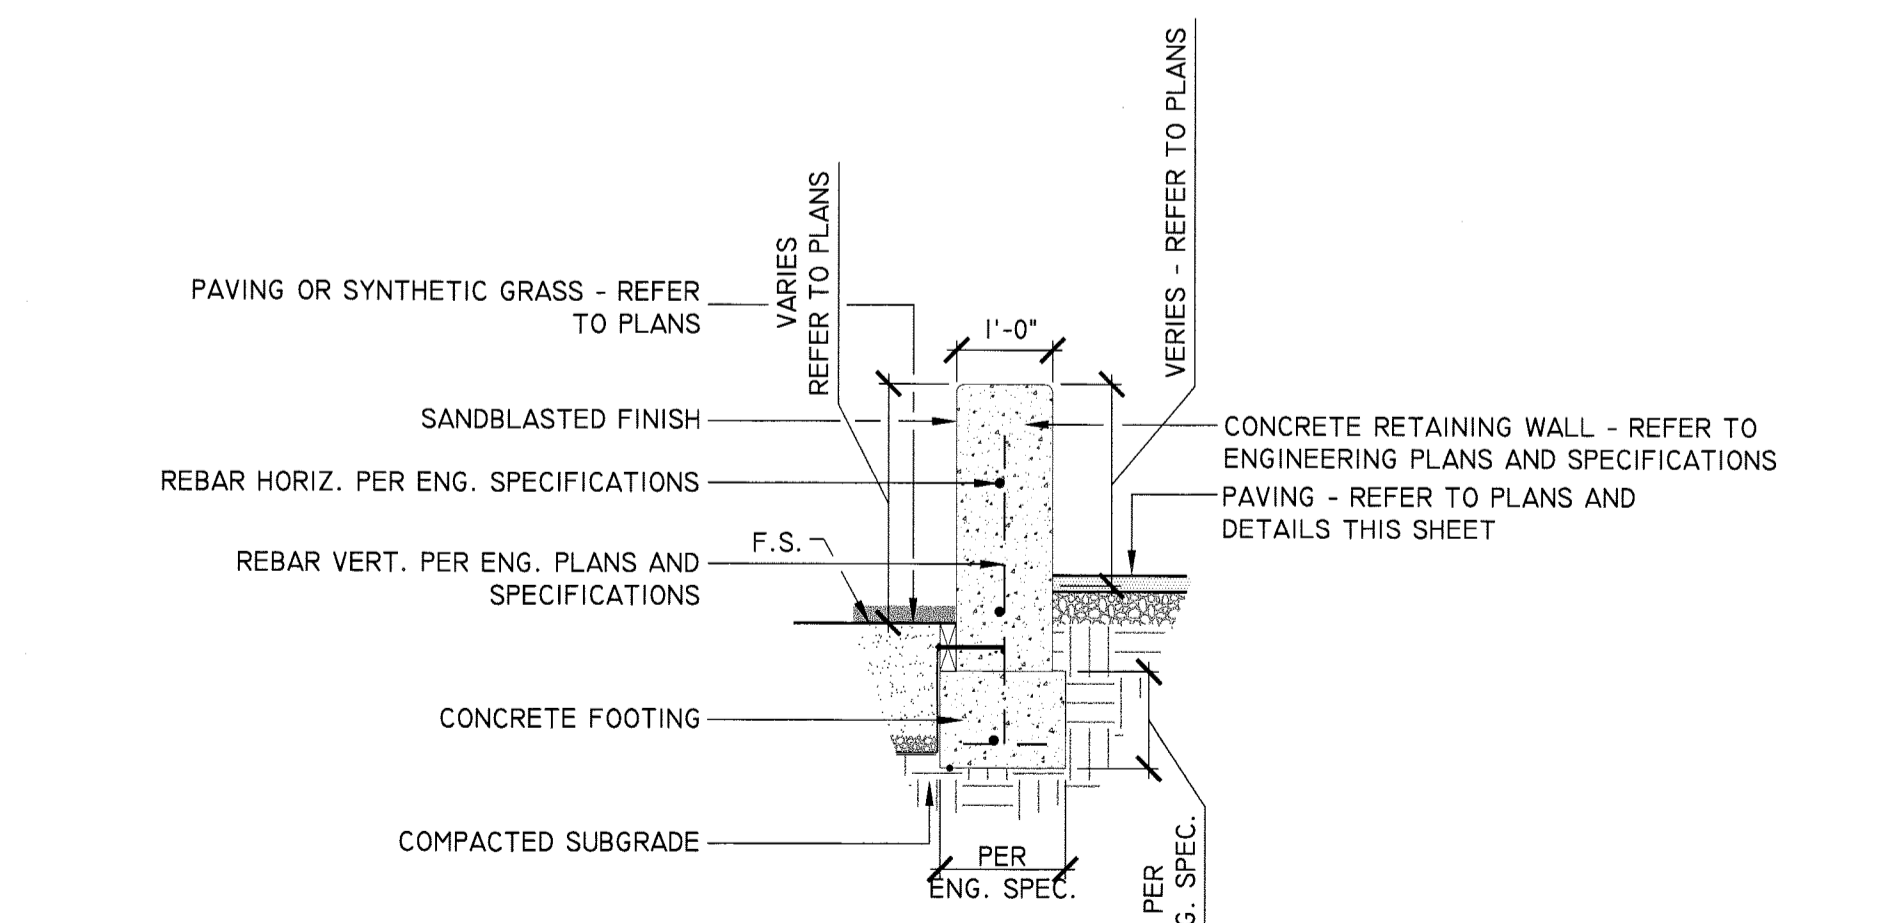


8 CCA RETAINING WALL SECTION
FILE LOCATION: 1/2" = 1'-0"

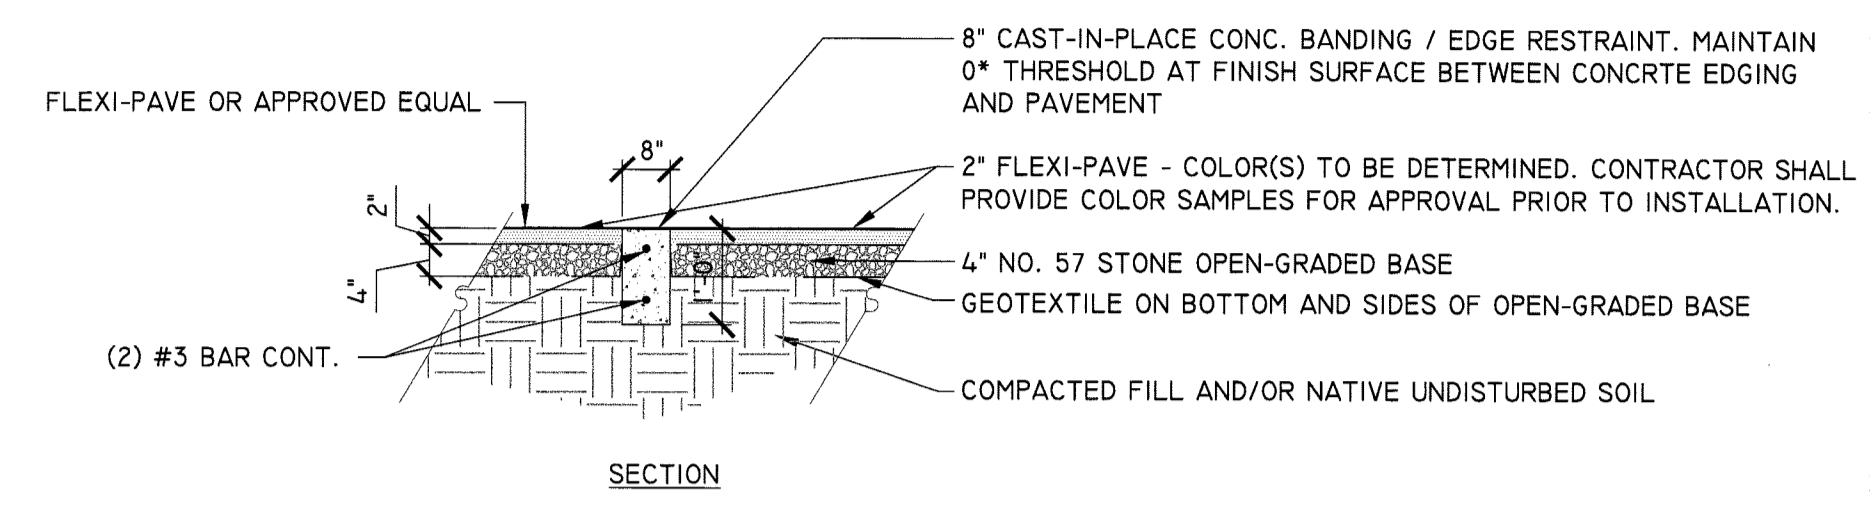


2 CONCRETE BANDING / EDGE RESTRAINT
DESIGN/CAD/CDS/DETAILS: 1/2" = 1'-0"

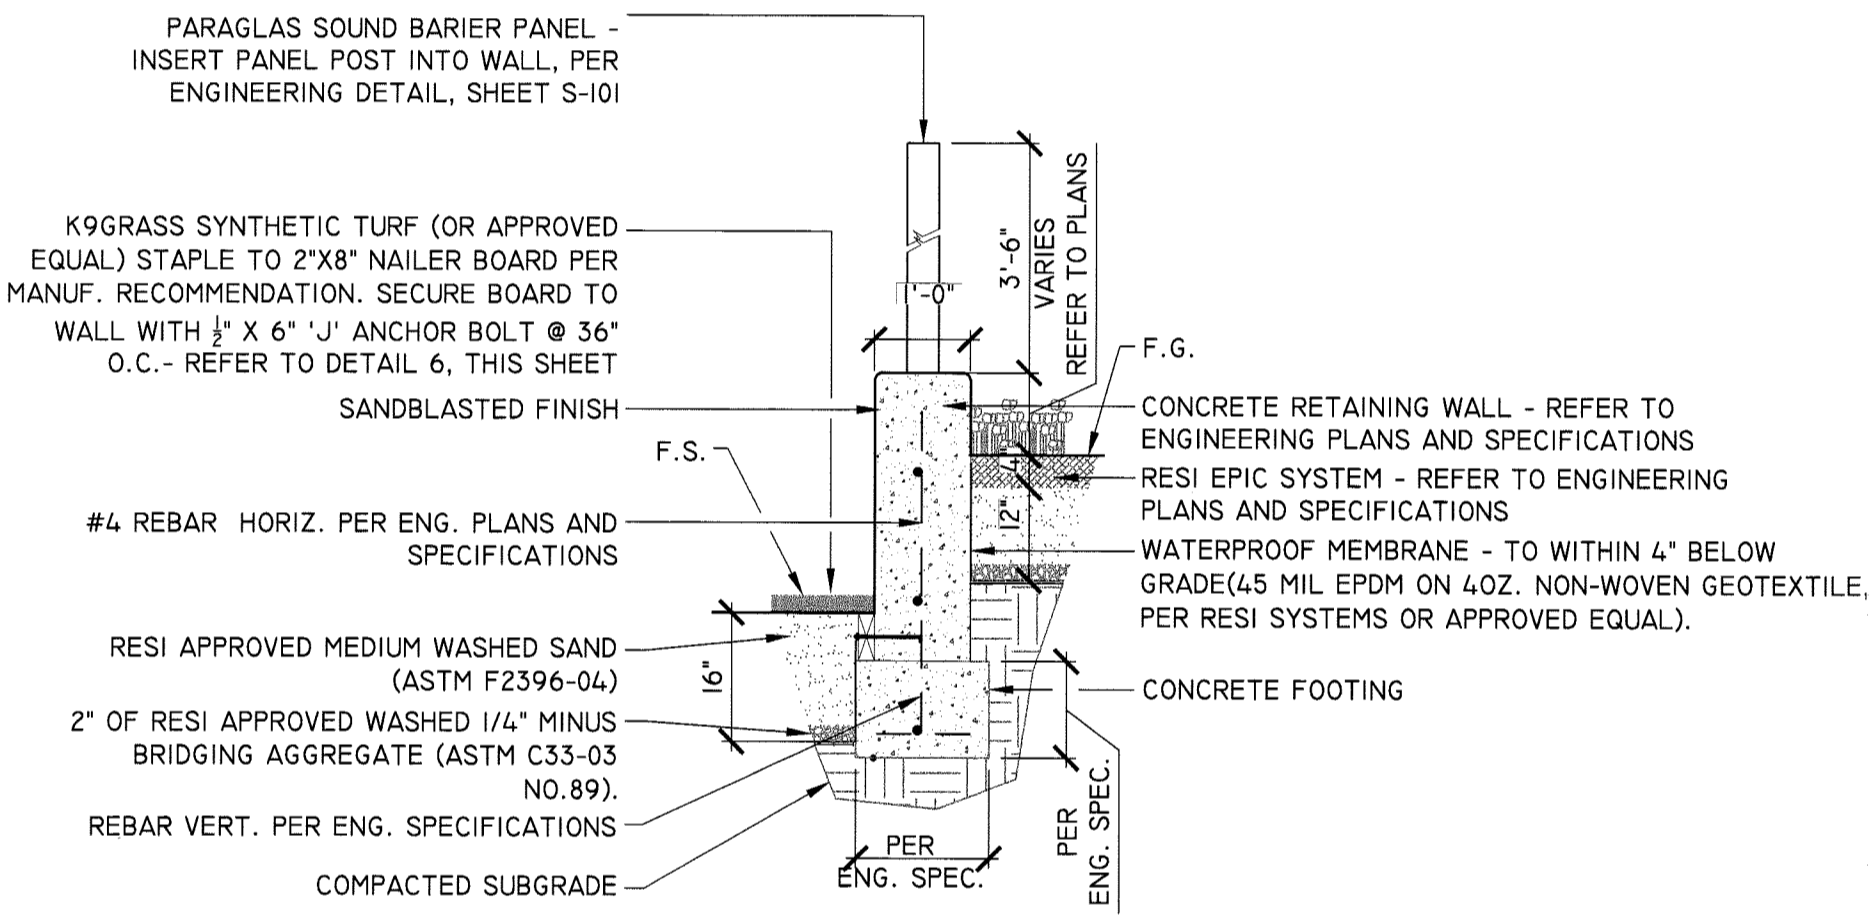


5 COMBO PARAGLAS / RETAINING WALL SECTION
FILE LOCATION: 1/4" = 1'-0"

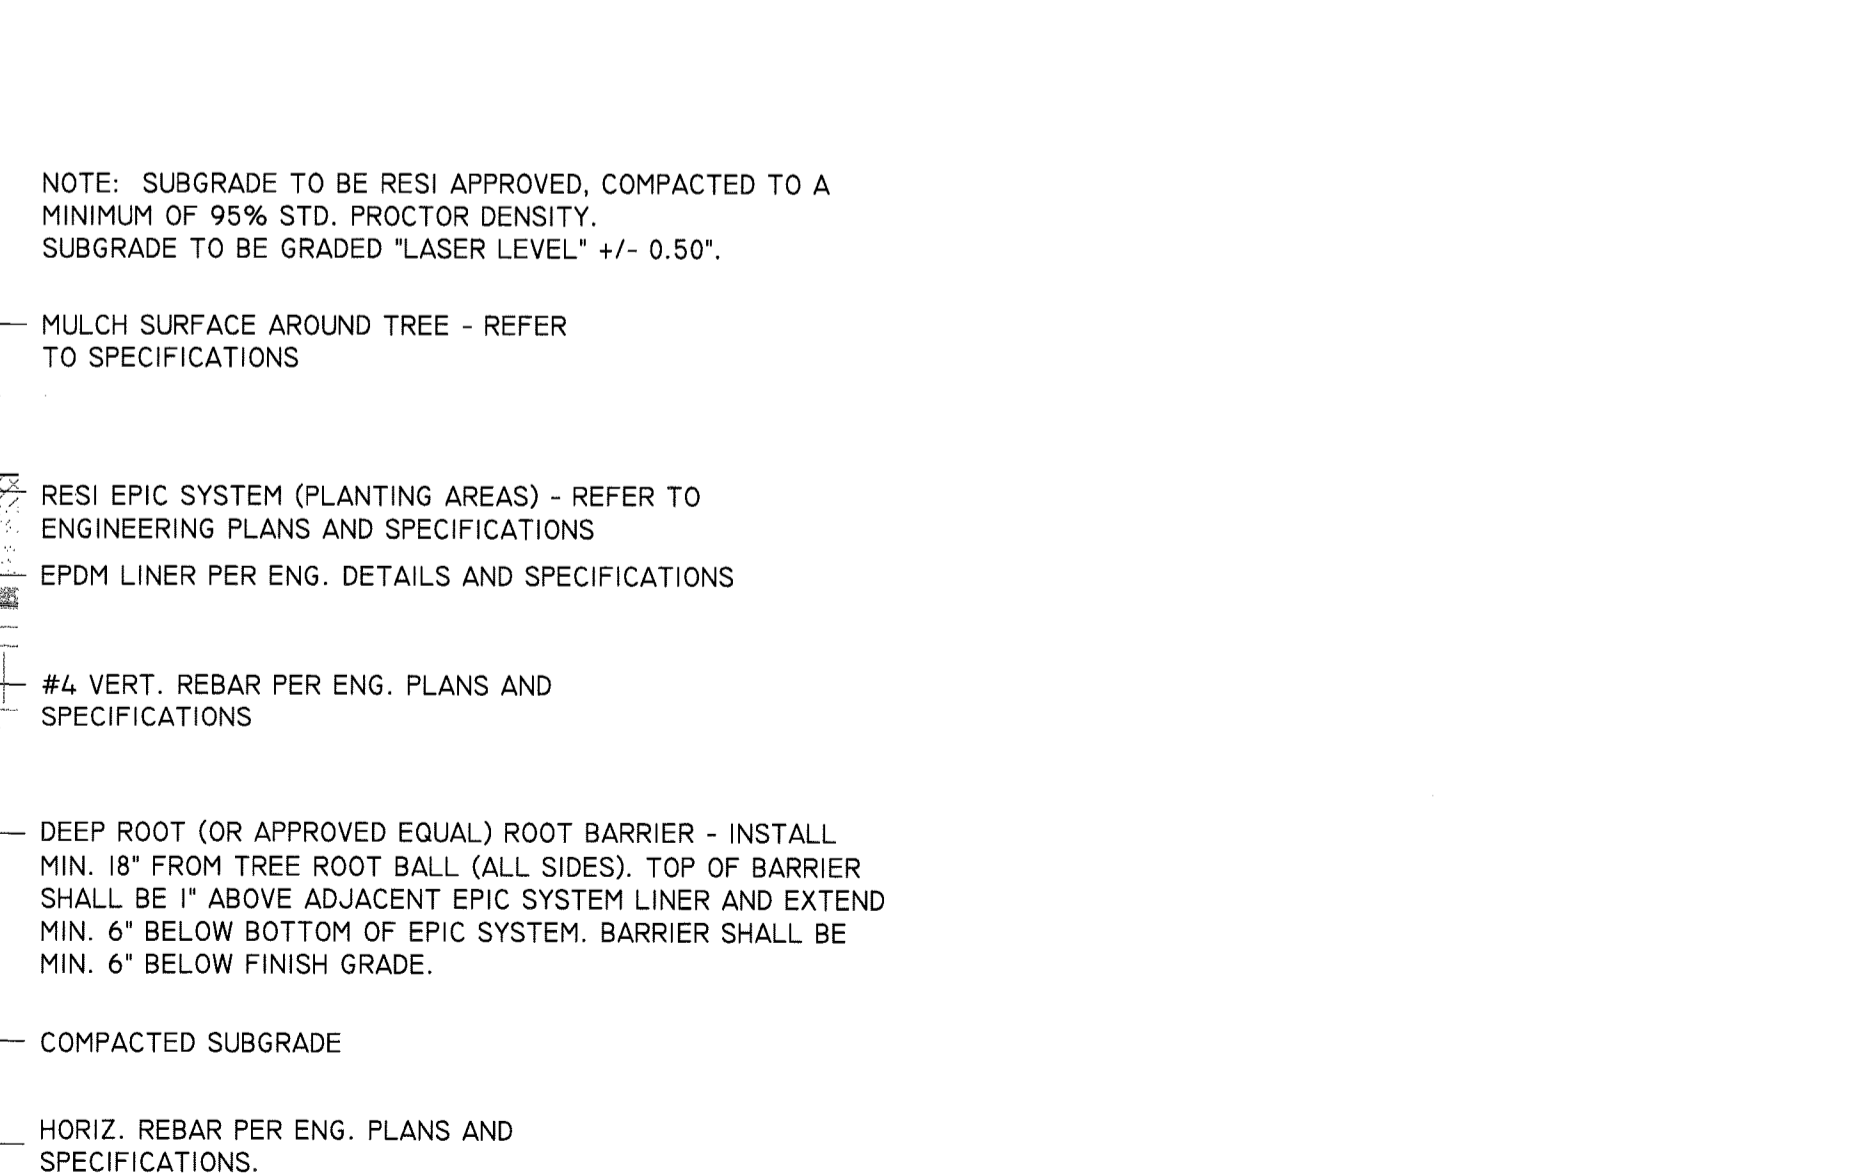

7 CURVILINEAR SEATWALL AND TREE PLANTING
SECTION: 1/4" = 1'-0"

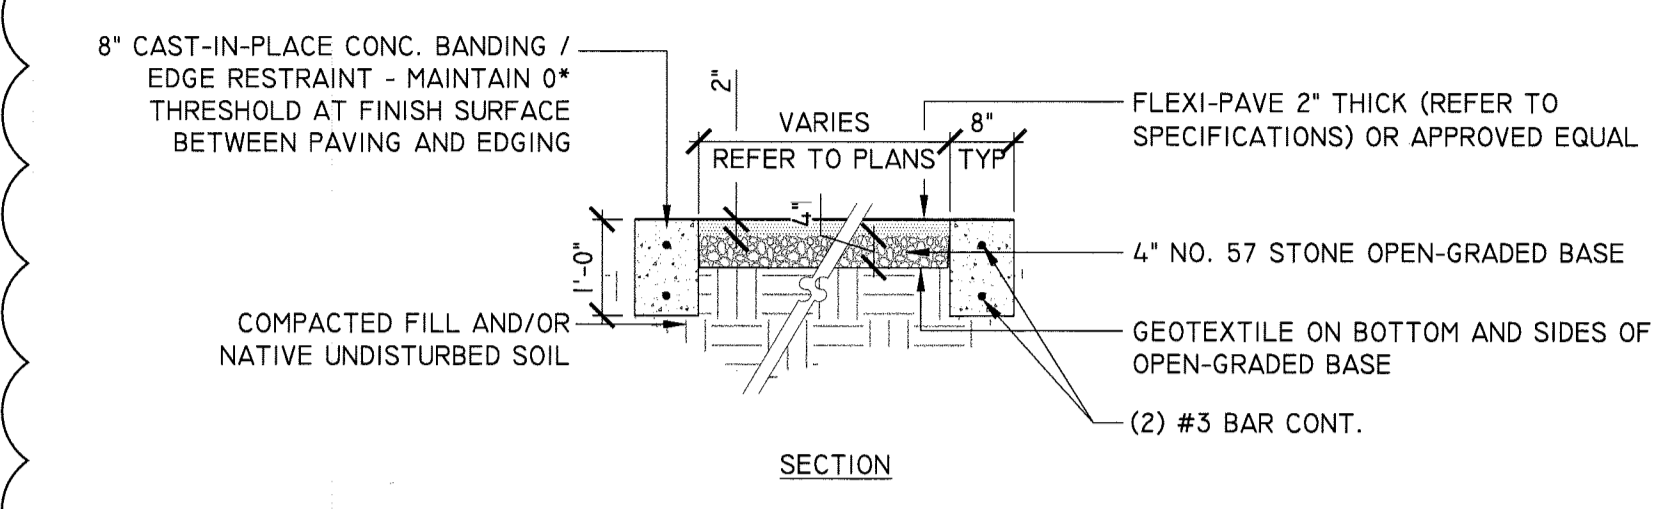

1 PERVIOUS PAVEMENT
DESIGN/CAD/CDS/DETAILS: 1/2" = 1'-0"

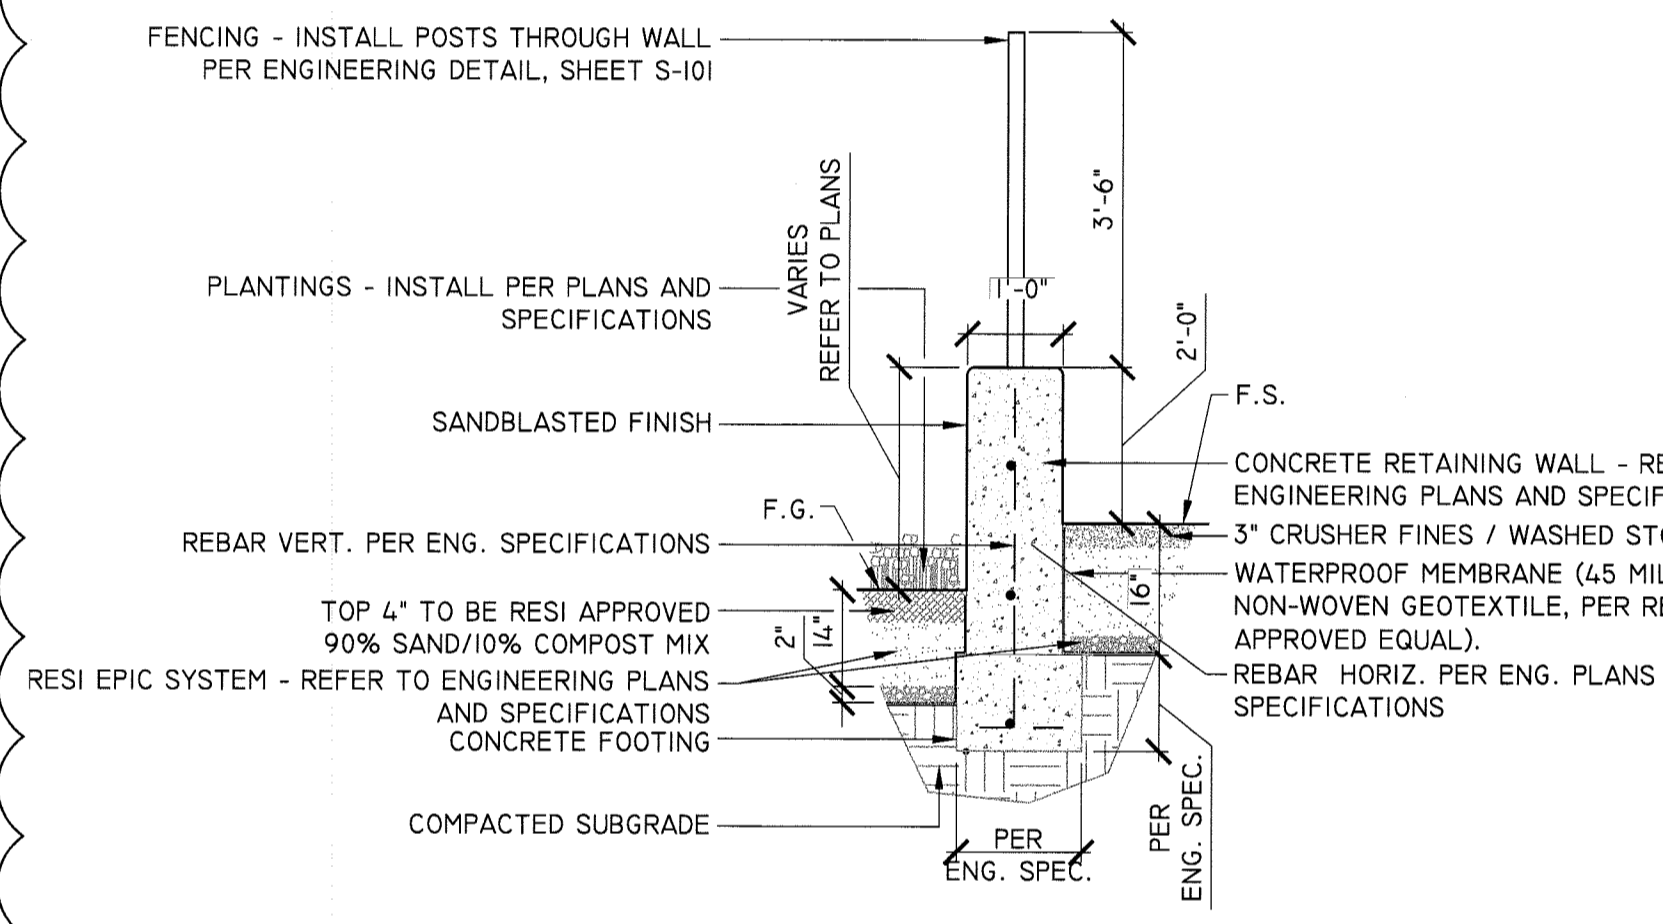

4 COMBO FENCE / RETAINING WALL SECTION
DESIGN/CAD/CDS/DETAILS: 1/2" = 1'-0"