


**1** Hardscape Key Plan  
Scale: 1" = 20'

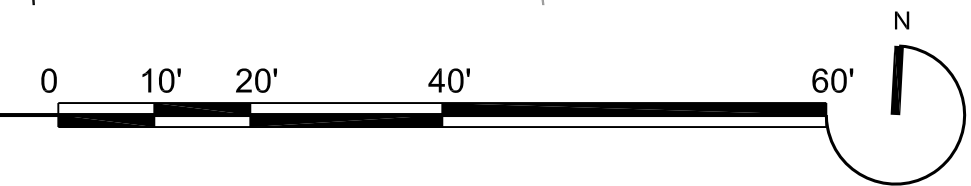

- KEY PLAN**
- KEYNOTES LISTED ON THIS SHEET ARE FOR CONVENIENCE ONLY. REFER TO SHEET CS.2 FOR COMPLETE LIST.
- 033000-B CONCRETE SLAB ON GRADE (SEE STRUCTURAL FOR MORE INFORMATION)
  - 033000-E POROUS GRAVEL FILL (SEE STRUCTURAL FOR MORE INFORMATION)
  - 076200-B 5" ROUND ALUMINUM DOWN SPOUT
  - 076200-C CONCRETE SPLASH BLOCK
  - 321443 POROUS PAVING
  - 323119 FENCE
  - 329113-A EXISTING SOIL WITH AMENDMENTS
  - 329113-B IMPORTED SOIL
  - 329113-C STRUCTURAL SOIL
  - 329300-A MULCH
  - 329300-B TREE STABILIZATION
  - 329300-C PLANTER DRAINAGE GRAVEL
  - 329300-D PLANTER FILTER FABRIC
  - 329300-E PLANTER RESTRAINING EDGE

95% CONSTRUCTION DOCUMENT SUBMISSION



**MAHAN RYKIEL ASSOCIATES INC.**  
Landscape Architecture  
Urban Design, Planning



**G|W W|O**  
ARCHITECTS  
800 WYMAN PARK DRIVE, SUITE 300  
BALTIMORE, MARYLAND 21211, 410-332-1099

© 2012 GWWO INC.  
I CERTIFY THAT THESE DOCUMENTS WERE PREPARED OR APPROVED BY ME, AND THAT I AM A DULY LICENSED ARCHITECT UNDER THE LAWS OF THE STATE OF MARYLAND. LICENSE NUMBER 36905, EXPIRATION DATE 6/30/12.

Revisions:

No.	Date	Description

Project Title  
**RITA CHURCH COMMUNITY CENTER GYMNASIUM**  
BALTIMORE CITY DEPARTMENT OF RECREATION & PARKS  
CONTRACT NO. RP 11864

Job No.	1115	JW	Drawn
Scale	1" = 20'	JTT	Checked
Date	APRIL 20, 2012	JTT	Approved
Drawing Title	Drawing Number		

HARDSCAPE KEY PLAN  
Sheet **L1.1**