

1/2" POLYETHYLENE FOAM EXPANSION JOINT MATERIAL WRAPPED AROUND TREE TRUNK

#89 AGGREGATE, 2-4" DEEP

PRIME EDGE WITH URETHANE PRIMER 15 MINUTES PRIOR TO INSTALLATION OF FLEXIBLE POROUS PAVING

GEO-GRID

GEOTEXTILE FABRIC

PAVERS

SAND

CONCRETE

PLANTED TREE PER LANDSCAPE PLANS

1" OF LOOSE 3/8" RUBBER GRANULE WITH NO BINDER IN AN 18" DIAMETER CIRCLE AROUND TREE TRUNK


2" NOMINAL FLEXIBLE POROUS PAVING (HD2000 FLEXI-PAVE, COLOR: MOSSY SLATE)

PRIME EDGES WITH URETHANE PRIMER 15 MINUTES PRIOR TO INSTALLATION OF FLEXIBLE POROUS PAVING

PAVERS

SAND

CONCRETE

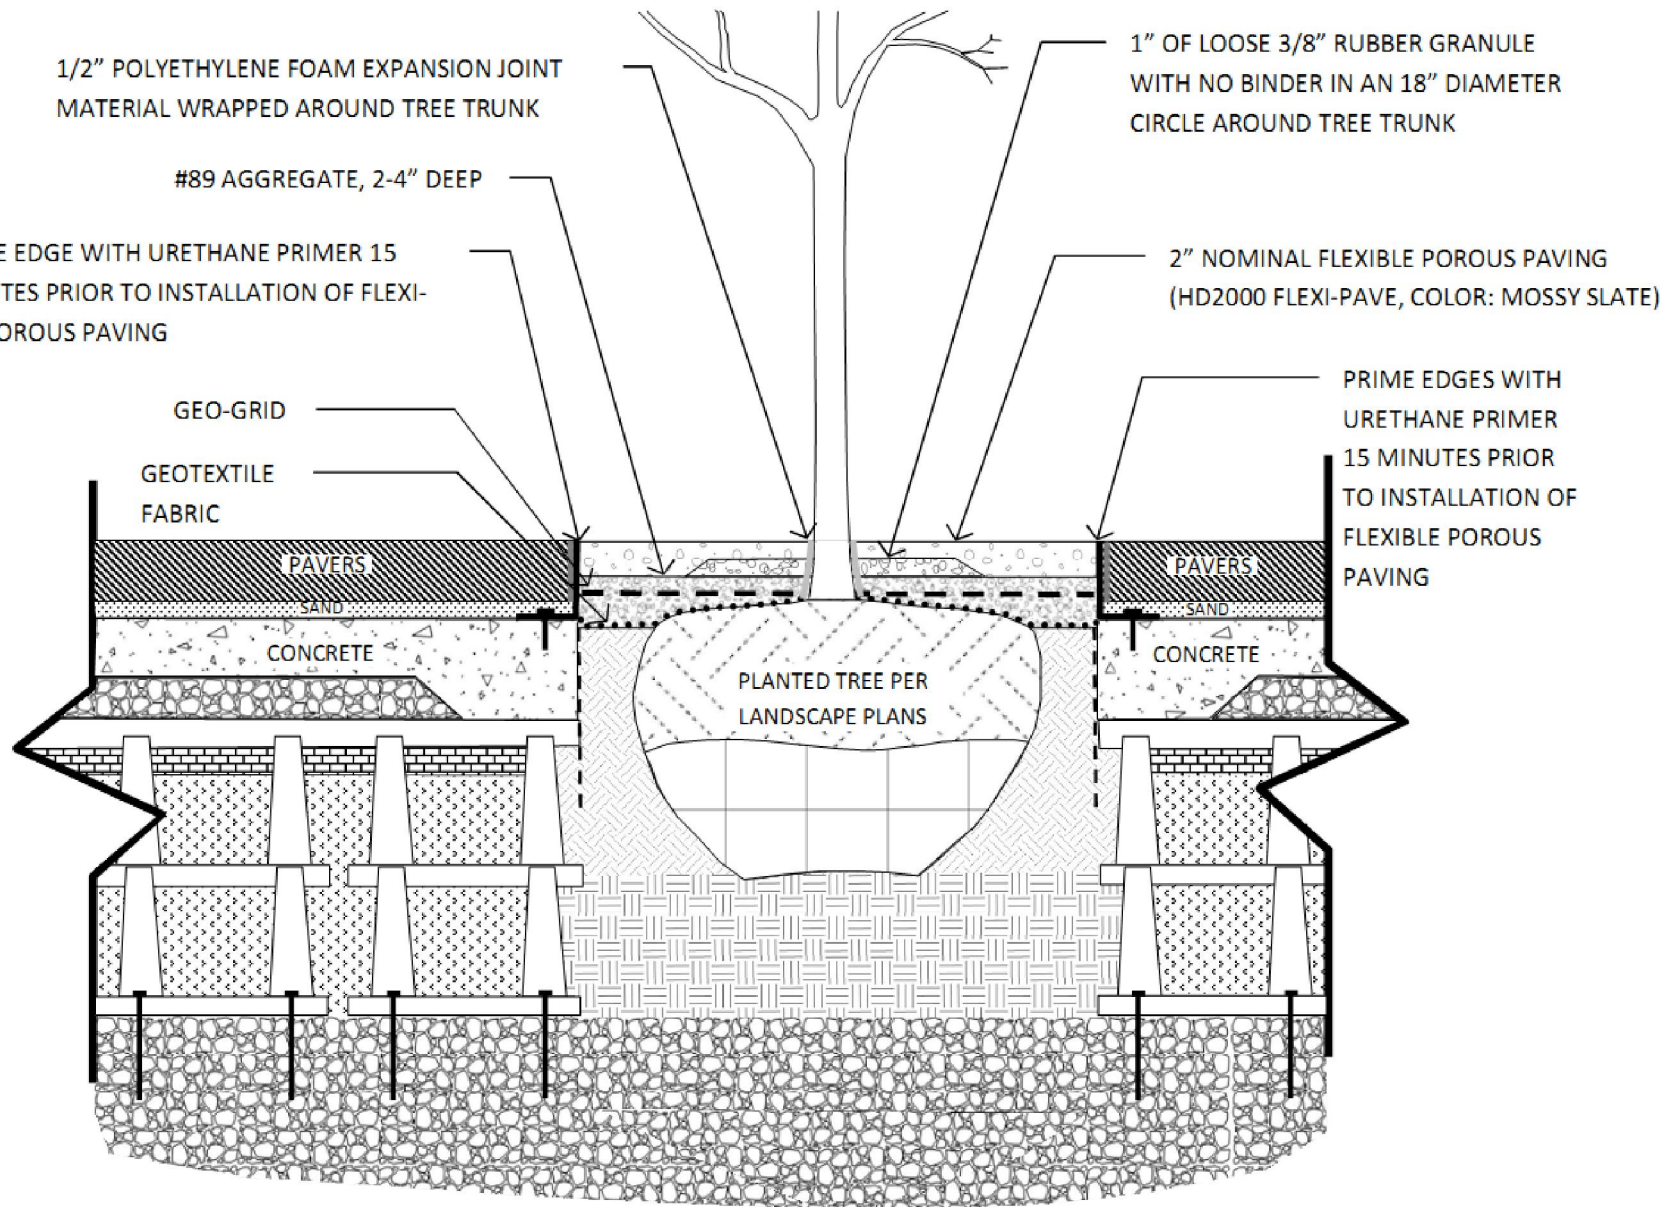

**CAPITOL  
FLEXI-PAVE**

**NOTE:**

THIS DETAIL IS MEANT TO ILLUSTRATE THE INTERFACE OF FLEXI-PAVE WITH THE SURROUNDING INFRASTRUCTURE AND IS NOT MEANT TO BE SOLELY USED FOR CONSTRUCTION OF ANYTHING OTHER THAN FLEXI-PAVE. THEREFORE IT IS THE RESPONSIBILITY OF THE ENGINEER OF RECORD TO PROVIDE ALL INFORMATION, DETAILS AND SPECIFICATIONS REQUIRED TO SUIT LOCAL BUILDING CODES AND REGULATIONS FOR THE ITEMS OTHER THAN THE FLEXI-PAVE.

Capitol Flexi-Pave, LLC  
45999 Regal Plaza, Suite 160-278  
Sterling, VA 20165  
202.760.1099 PH  
571.312.9208 FX  
www.capitolflexipave.com

**TITLE:** FLEXI-PAVE TREE SURROUND  
AMERICAN VETERANS DISABLED FOR LIFE  
MEMORIAL

**DRAWN BY:**  
NJA

**REVISION DATE:**

**DATE:**  
6/17/14

**SCALE:**  
NTS

DUE TO VARIANCES IN LOCAL CODES, CONSTRUCTION PRACTICES AND REQUIREMENTS, ALL DETAILS SHALL BE CONSTRUCTED IN ACCORDANCE WITH SUCH LOCAL CODES, CONSTRUCTION PRACTICES AND REQUIREMENTS REGARDLESS OF DETAIL CONSTRUCTION SHOWN IN DRAWING. CAPITOL FLEXI-PAVE, LLC RESERVES THE RIGHT TO CHANGE SPECIFICATIONS SHOWN WITHOUT NOTICE. ALL CHANGES TO SPECIFICATIONS CAN ONLY BE APPROVED BY CAPITOL FLEXI-PAVE, LLC

**DETAIL NO. 131.00.02**