



2 CURB ADDITION AT BULKHEAD  
Scale: 3/4" = 1'-0"

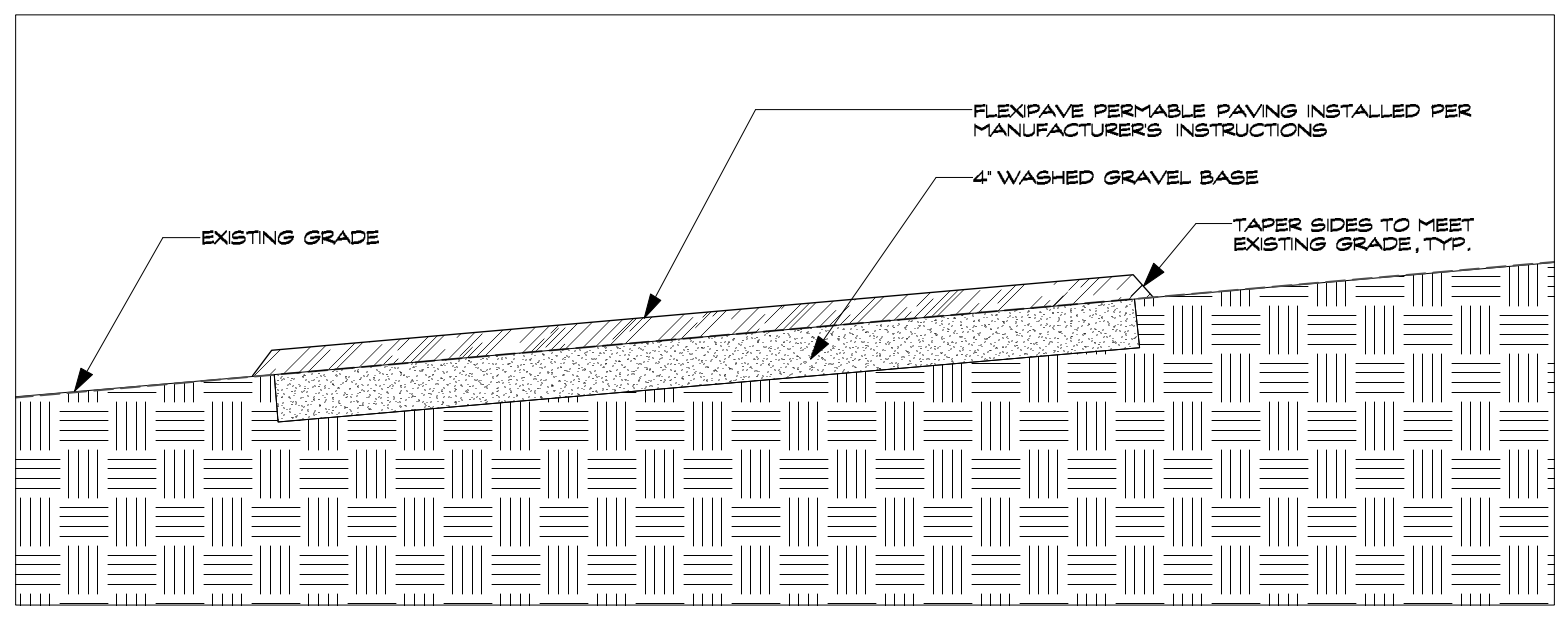

3 FLEXPAVE PATH DETAIL  
Scale: 3/4" = 1'-0"

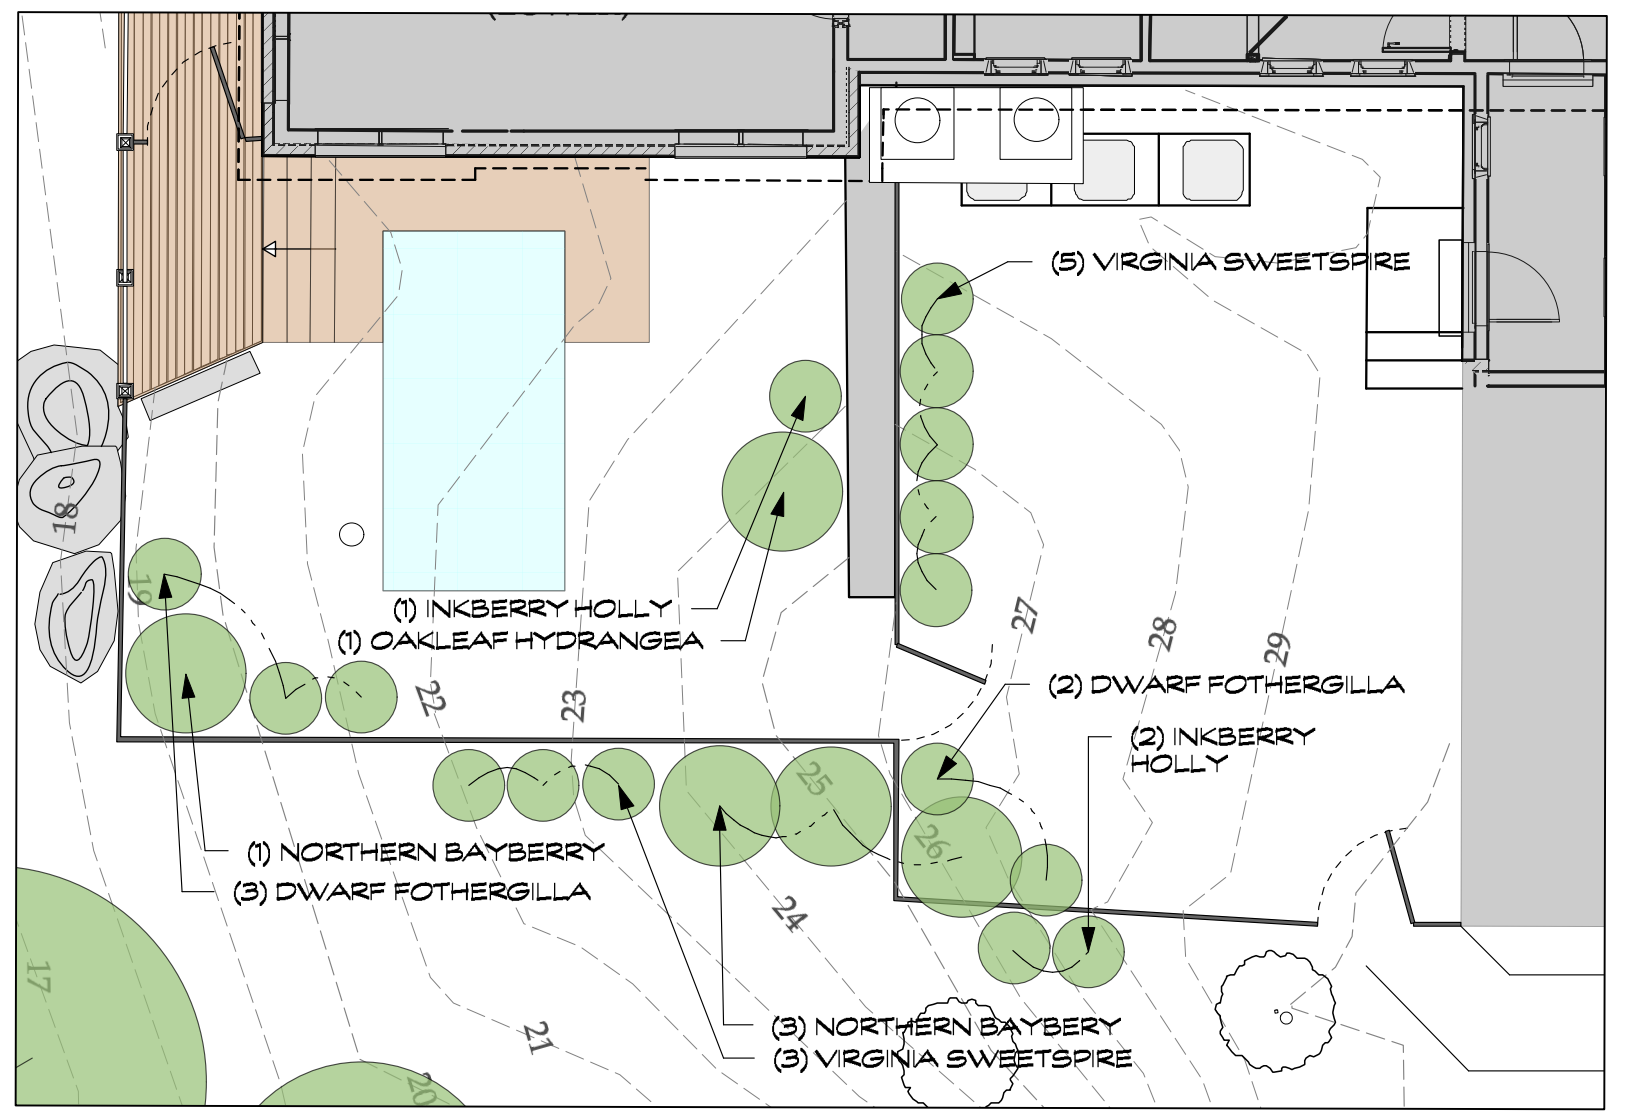

4 PLANTING DETAIL