




1 KEY PLAN  
A0036 1/4"=1'-0"

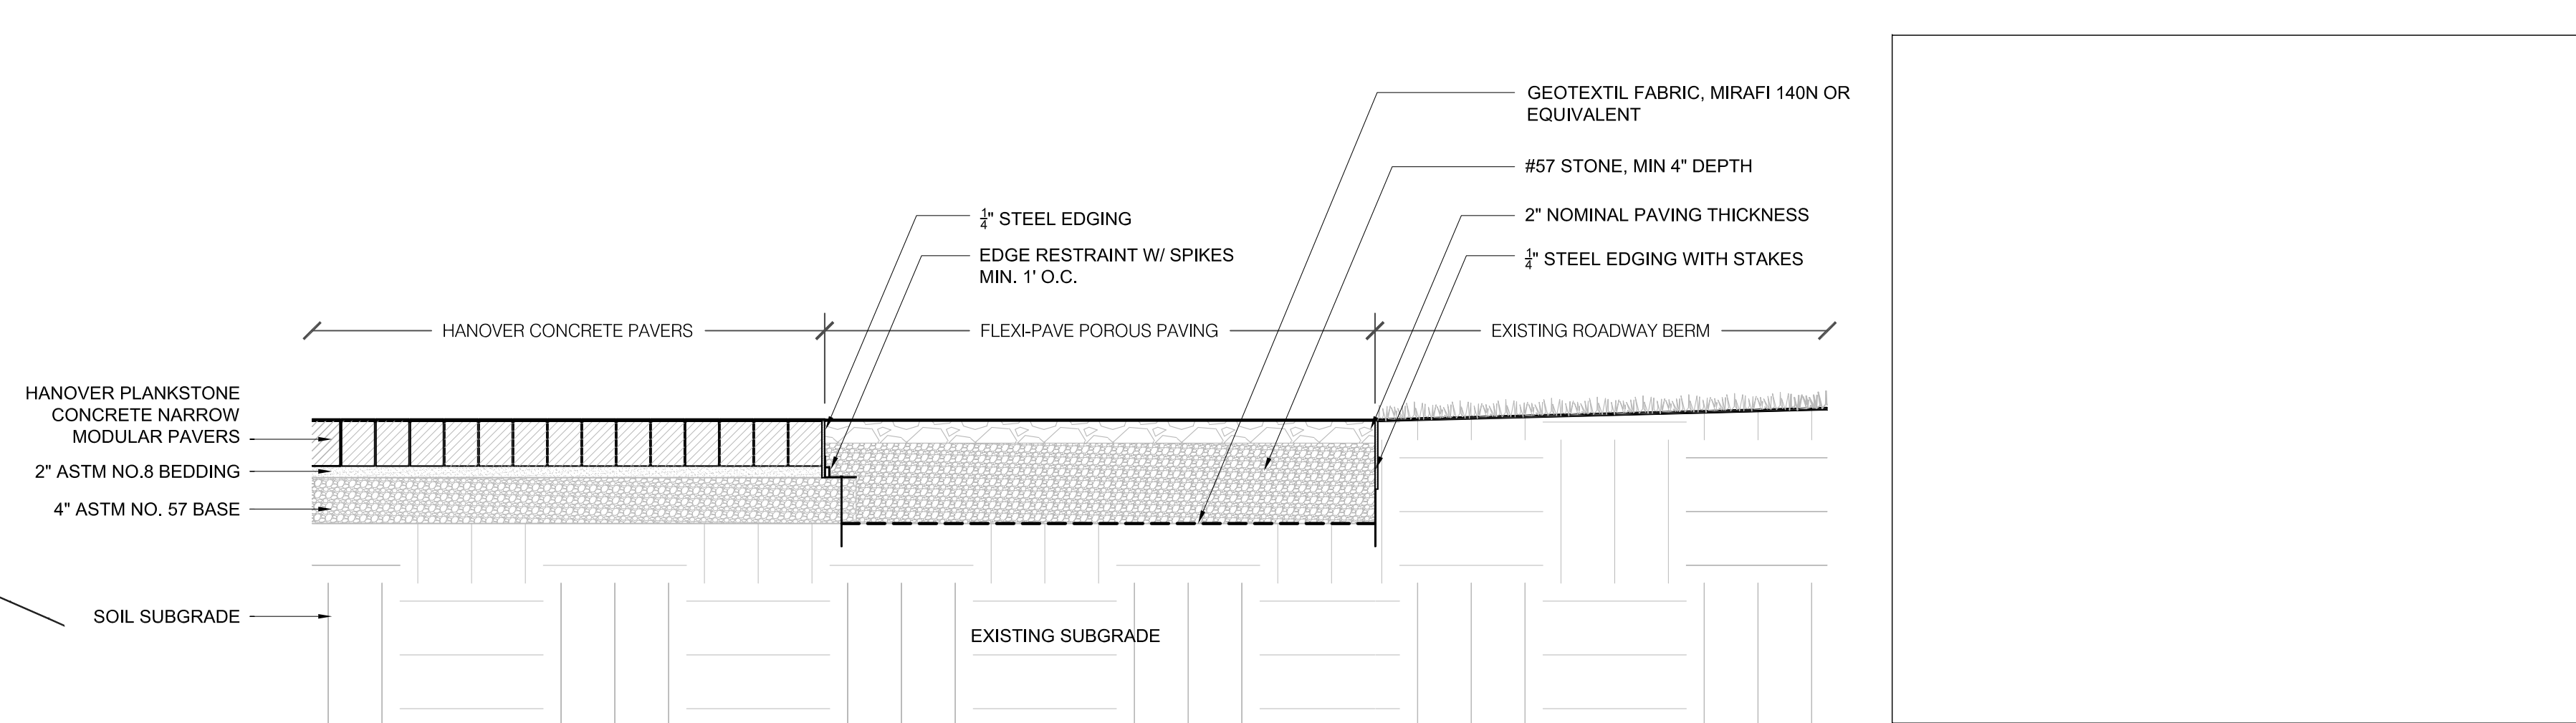

2 PAVING DETAIL  
A0036 1"=1'-0"

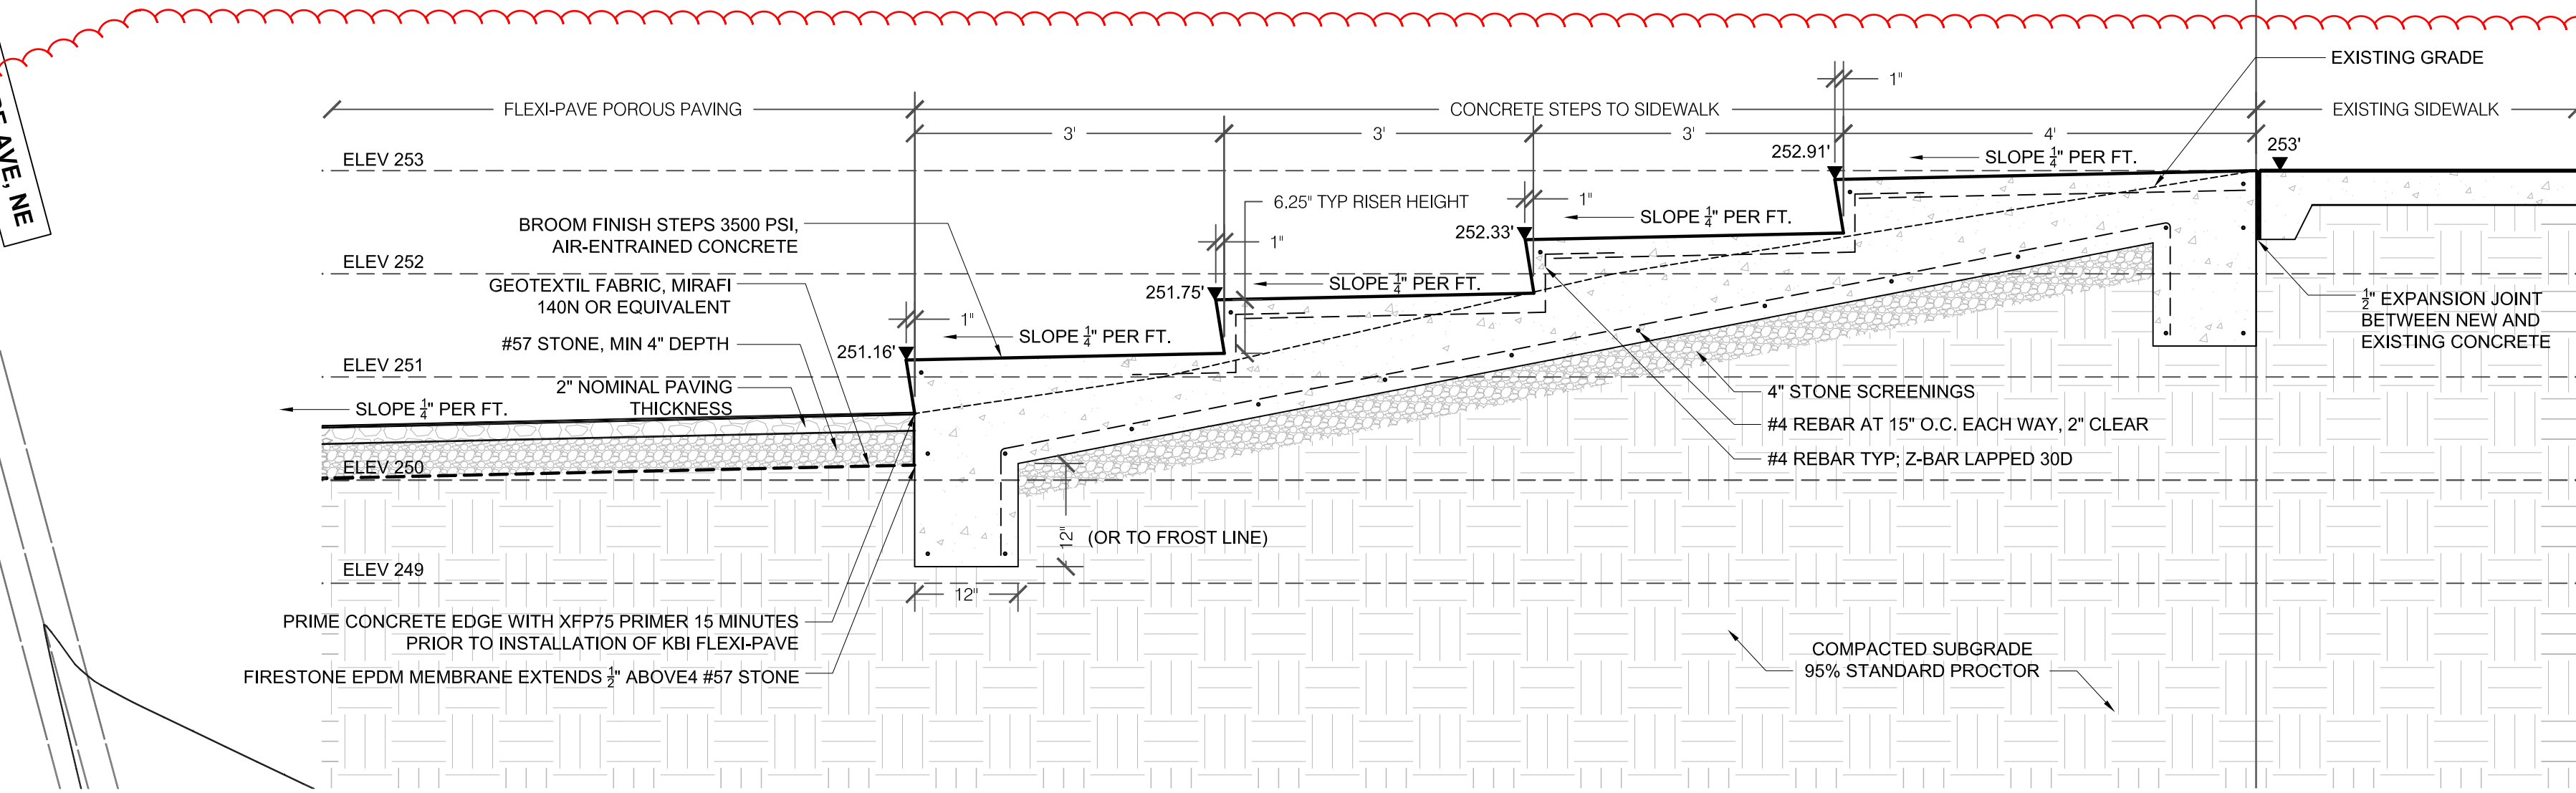

3 STAIR DETAIL  
A0036 3/4"=1'-0"

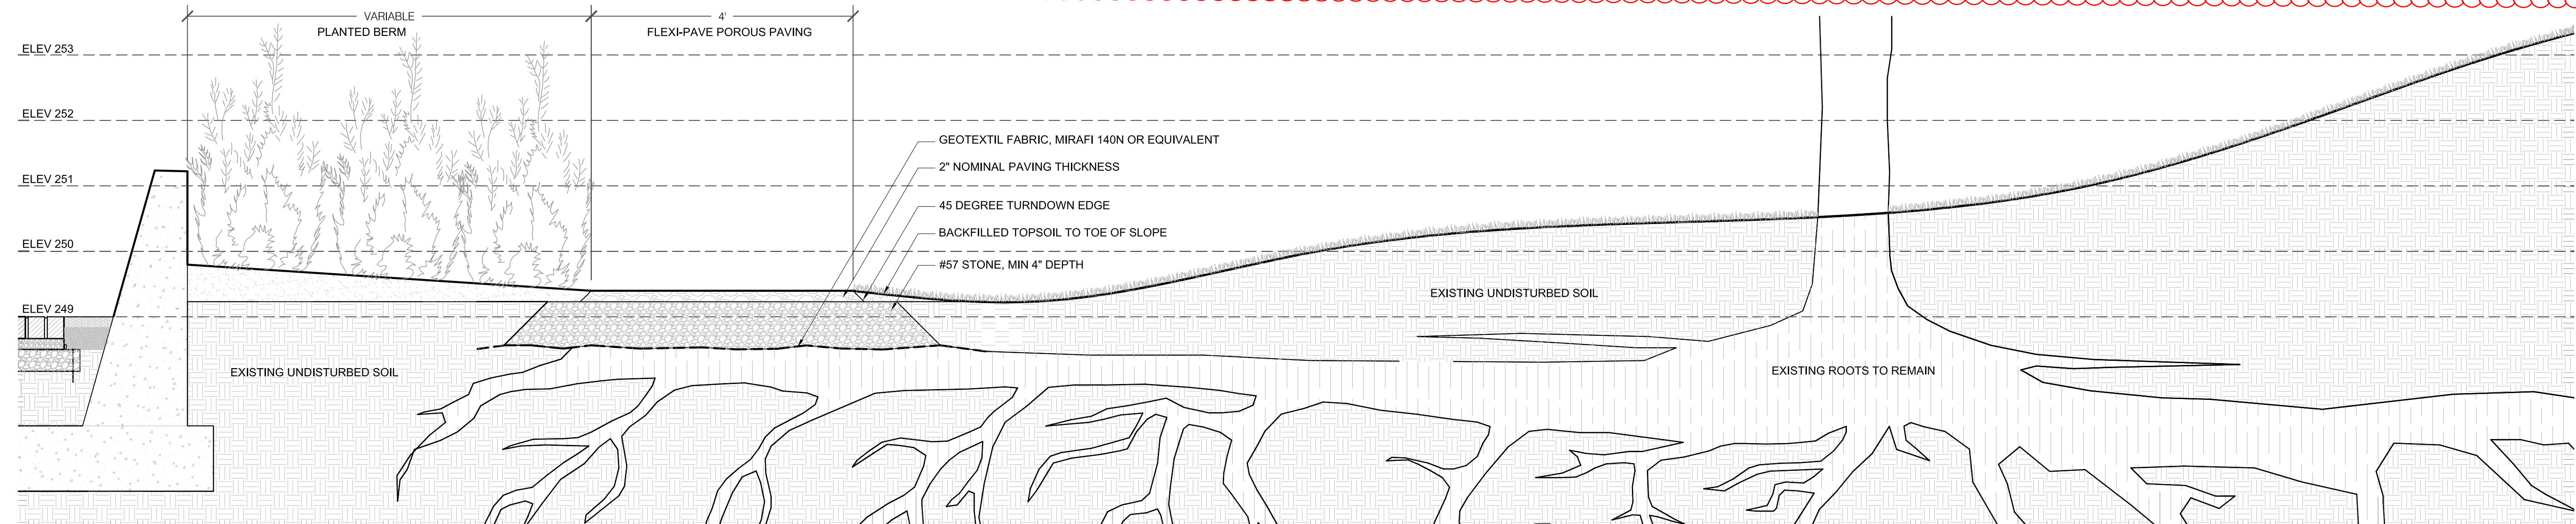

4 FLEXI PAVE FLUSH TRAIL DETAIL  
A0036 3/4"=1'-0"

**NOTE:**

1. INSTALLATION OF FLEXI-PAVE TO BE COMPLETED IN ACCORDANCE WITH MANUFACTURER'S SPECIFICATIONS.
2. THIS INSTALLATION (4/A0036) METHOD ALLOWS A NEAR FLUSH FINAL PAVING ELEVATION, BUT REQUIRES ADDITIONAL NON-INVASIVE EXCAVATION TECHNIQUES PERFORMED BY CERTIFIED ARBORIST WITH DOCUMENTED EXPERIENCE IN SPECIAL EXCAVATION TECHNIQUES AROUND ROOTS.
3. TO PREVENT INJURY TO CRITICAL ROOT ZONES OF ADJACENT TREES, SOIL IS TO BE EXCAVATED NON-INVASIVELY TO ROOT DENIAL DEPTH USING SUPERSONIC AIR KNIFE. THEN FABRIC AND STONE ARE TO BE INSTALLED OVER AND AROUND ROOTS. ROOT PRUNING MAY BE PERFORMED BY ARBORIST AS NEEDED ON SELECTED ROOTS < 2" IN DIAMETER PROVIDED NO MORE THAN 15% OF CRITICAL ROOT ZONE IS REMOVED.

			<b>TEAM</b> ARCHITECTURE HUNT LAUGH STUDIO, LLC 1504 SWANN STREET NW WASHINGTON, DC 20009 202.986.1182 LANDSCAPE ARCHITECTURE CARVALHO + GOOD, PLLC 1025 CONNECTICUT AVENUE, NW SUITE 1000 WASHINGTON, DC 20036 202.957.9720	<b>GEOTECHNICAL</b> DMY CAPITOL, LLC 1818 NEW YORK AVENUE, NE SUITE 214K WASHINGTON, DC 20002 202.636.1180 CIVIL VIKKA CAPITOL, LLC 4910 MASSACHUSETTS AVENUE, NW SUITE 214 WASHINGTON, DC 20016 202.244.4140	<b>STRUCTURAL</b> HOLBERT APPLE ASSOCIATES, INC. 3423 OLNEY-LAYTONSVILLE ROAD SUITE 6 OLNEY, MD 20832 301.570.1460 <b>MECHANICAL, ELECTRICAL, PLUMBING</b> ENGINEER GROUP 1001 CONNECTICUT AVENUE SUITE 1128 WASHINGTON, DC 20036 202.505.3646	<b>PROJECT NAME &amp; ADDRESS</b> <b>METRO MEMORIAL PARK</b> 0 SOUTH DAKOTA AVE, NE, WASHINGTON, DC 20011 <b>DRAWING TITLE</b> <b>REAR EXIT DETAILS</b>	<b>PROJECT OWNER &amp; ADDRESS</b> <b>DEPARTMENT OF GENERAL SERVICES</b> 2000 14TH ST NW, 8TH FLOOR WASHINGTON, DC 20009 ALPHONSO FLEUILLING 202-727-6087 JENNIFER.BATTLE @MCKISSACKDC.COM	<b>PROJECT PHASE</b> <b>CONSTRUCTION SET FOR PERMITTING</b>	<b>SUBMISSIONS</b> SCHEMATIC DESIGN 5-23-14 DESIGN DEVELOPMENT 6-23-14 PERMIT PROGRESS SET 7-02-14 PERMIT PROGRESS SET 9-11-14 RFI #5 10-7-14 PERMIT SET 12-03-14 RFI RESPONSE 1-05-15	<b>REVISIONS</b> RFI 27 RESPONSE 3-13-15 RFI 34 RESPONSE 3-26-15 REVISED WALL PROFILES 4-03-15 DDOT PUBLIC SPACE 4-20-15	<b>DESIGNED BY</b> JH/LL/ML/AW <b>DRAWN BY</b> ML/AW <b>CHECKED BY</b> JH <b>DATE</b> 4-29-15	<b>STAMP</b> 	<b>SHEET</b> <b>A0036</b>
--	--	--	---	--	---	---	---	--	---	--	--	------------------	------------------------------