


PRIME CONCRETE EDGE WITH URETHANE PRIMER 15 MINUTES PRIOR TO INSTALLATION OF FLEXIBLE POROUS PAVING

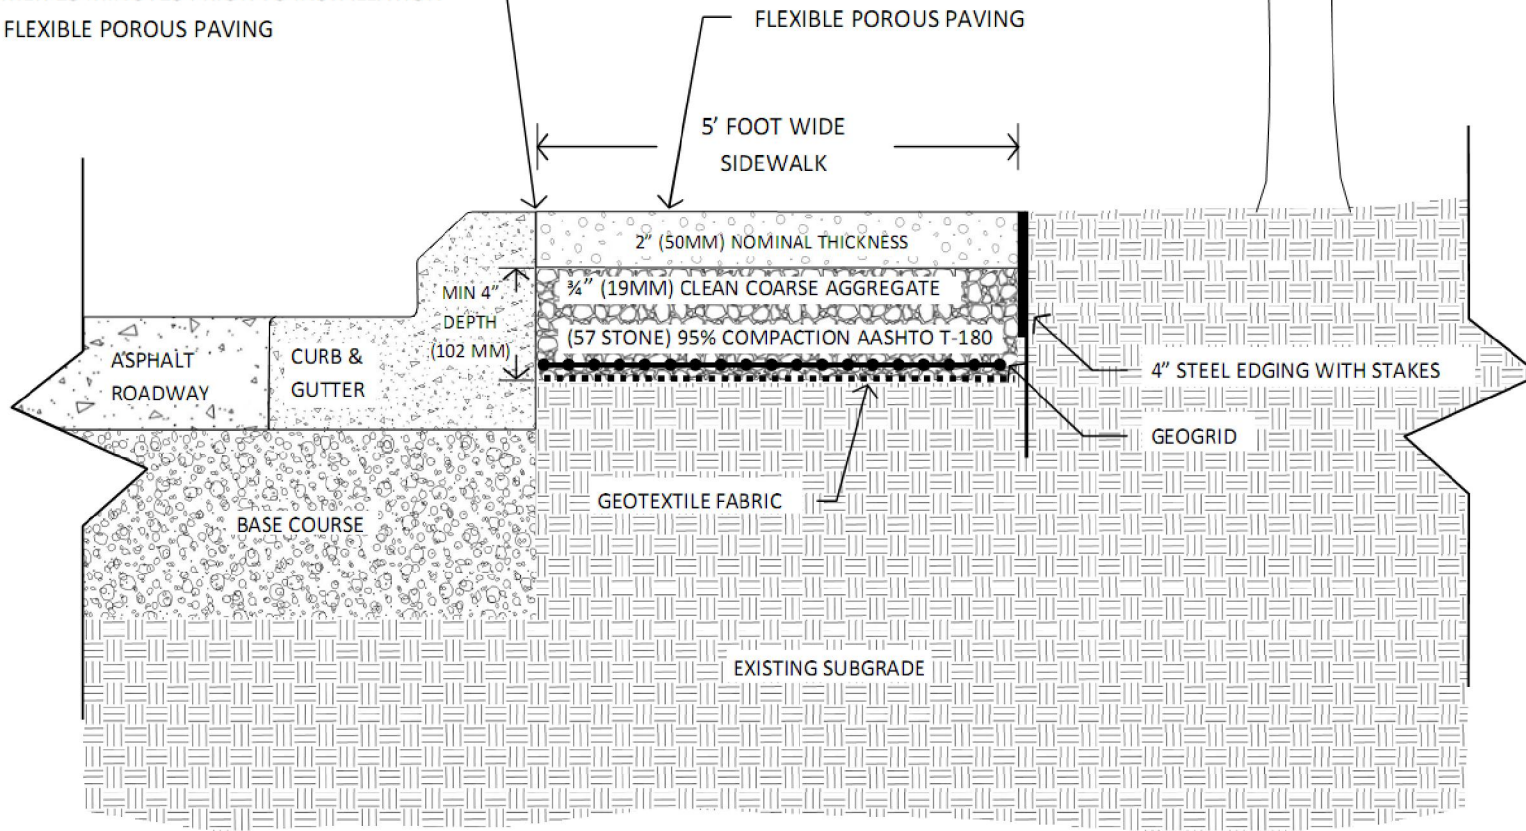

**CAPITOL FLEXI-PAVE**

**NOTE:**

ALL INFORMATION SHOWN IS SUGGESTED. DUE TO APPLICATION VARIANCES, IT IS THE RESPONSIBILITY OF THE ENGINEER OF RECORD TO PROVIDE ALL INFORMATION REQUIRED TO SUIT LOCAL BUILDING CODES AND REGULATIONS. THIS DETAIL IS FOR REPRESENTATIVE PURPOSES ONLY AND SHOULD NOT BE SOLELY USED FOR CONSTRUCTION PURPOSES UNLESS IT HAS BEEN CERTIFIED AND SEALED BY A QUALIFIED ENGINEER.

Capitol Flexi-Pave, LLC  
 37 Pidgeon Hill Dr, Suite 278  
 Sterling, VA 20165  
 202.760.1099 PH  
 571.312.9208 FX  
 www.capitolflexipave.com

**TITLE:**

KBI FLEXI™-PAVE SIDEWALK  
 @ ARLINGTON NATIONAL CEMETERY

DRAWN BY:  
 NJA

REVISION DATE:

DATE:  
 4/2/13

SCALE:  
 NTS

DUE TO VARIANCES IN LOCAL CODES, CONSTRUCTION PRACTICES AND REQUIREMENTS, ALL DETAILS SHALL BE CONSTRUCTED IN ACCORDANCE WITH SUCH LOCAL CODES, CONSTRUCTION PRACTICES AND REQUIREMENTS REGARDLESS OF DETAIL CONSTRUCTION SHOWN IN DRAWING. CAPITOL FLEXI-PAVE, LLC RESERVES THE RIGHT TO CHANGE SPECIFICATIONS SHOWN WITHOUT NOTICE. ALL CHANGES TO SPECIFICATIONS CAN ONLY BE APPROVED BY CAPITOL FLEXI-PAVE, LLC

**DETAIL NO. 113.00.00**