




GRAPHIC SCALE
(in feet)

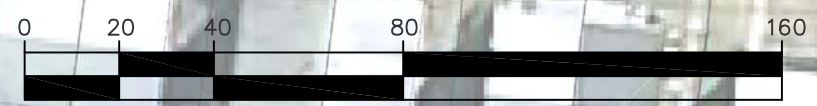

1 inch = 40 ft.

No.	Revision	Date
	**	**

Sheet Title: **SCHEMATIC PLAN ALTERNATE 1**

Project: **ANGEL PARK- 201 WEST TAYLOR RUN PKWY. PICNIC SHELTER IMPROVEMENTS**

1108 JEFFERSON STREET
CITY OF ALEXANDRIA, VIRGINIA 22314



SCALE:



Contract No.	
Date: 02/11/13	Scale: as shown
Approved by: **	
Drawn by: JL	
Sheets in Set:	Sheet No.
Set No.	A1



GRAPHIC SCALE
(in feet)

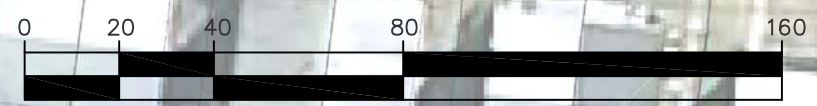

1 inch = 40 ft.

No.	Revision	Date
	**	**

Sheet Title: **SCHEMATIC PLAN ALTERNATE 2**
 Project: **ANGEL PARK- 201 WEST TAYLOR RUN PKWY. PICNIC SHELTER IMPROVEMENTS**
 1108 JEFFERSON STREET
 CITY OF ALEXANDRIA, VIRGINIA 22314



SCALE:



Contract No.	
Date: 02/11/13	Scale: as shown
Approved by: **	
Drawn by: JL	
Sheets in Set:	Sheet No.
Set No.	A3



GRAPHIC SCALE
(in feet)

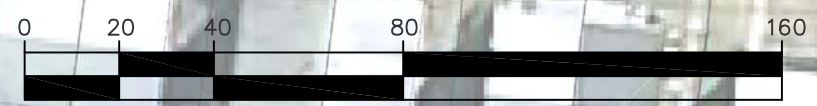

1 inch = 40 ft.

No.	Revision	Date
▲	**	**
▲		
▲		

Sheet Title: **SCHEMATIC PLAN-ALTERNATE 3**
 Project: **ANGEL PARK- 201 WEST TAYLOR RUN PKWY. PICNIC SHELTER IMPROVEMENTS**
 1108 JEFFERSON STREET
 CITY OF ALEXANDRIA, VIRGINIA 22314


SCALE:



Contract No.	
Date: 02/11/13	Scale: as shown
Approved by: **	
Drawn by: JL	
Sheets in Set:	Sheet No.
Set No.	A3



EX. PICNIC SHELTER , NORTHWEST, FACING VIEW



EX. PICNIC SHELTER



EX. PICNIC SHELTER , SOUTHEAST FACING VIEW

No.	Revision	Date
△	**	**
△		
△		



Sheet Title: **EXISTING PICNIC SHELTER EXHIBIT**
 Project: **ANGEL PARK- 201 WEST TAYLOR RUN PKWY. PICNIC SHELTER IMPROVEMENTS**
 1108 JEFFERSON STREET
 CITY OF ALEXANDRIA, VIRGINIA 23314


SEAL:


RPCA
 Recreation, Parks, and Cultural Activities
 1108 Jefferson Street - Lee Center
 City of Alexandria, VA

Contract No.	
Date: 02/11/13	Scale: as shown
Approved by: **	
Drawn by: JL	
Sheets in Set:	Sheet No.
Set No.	A4

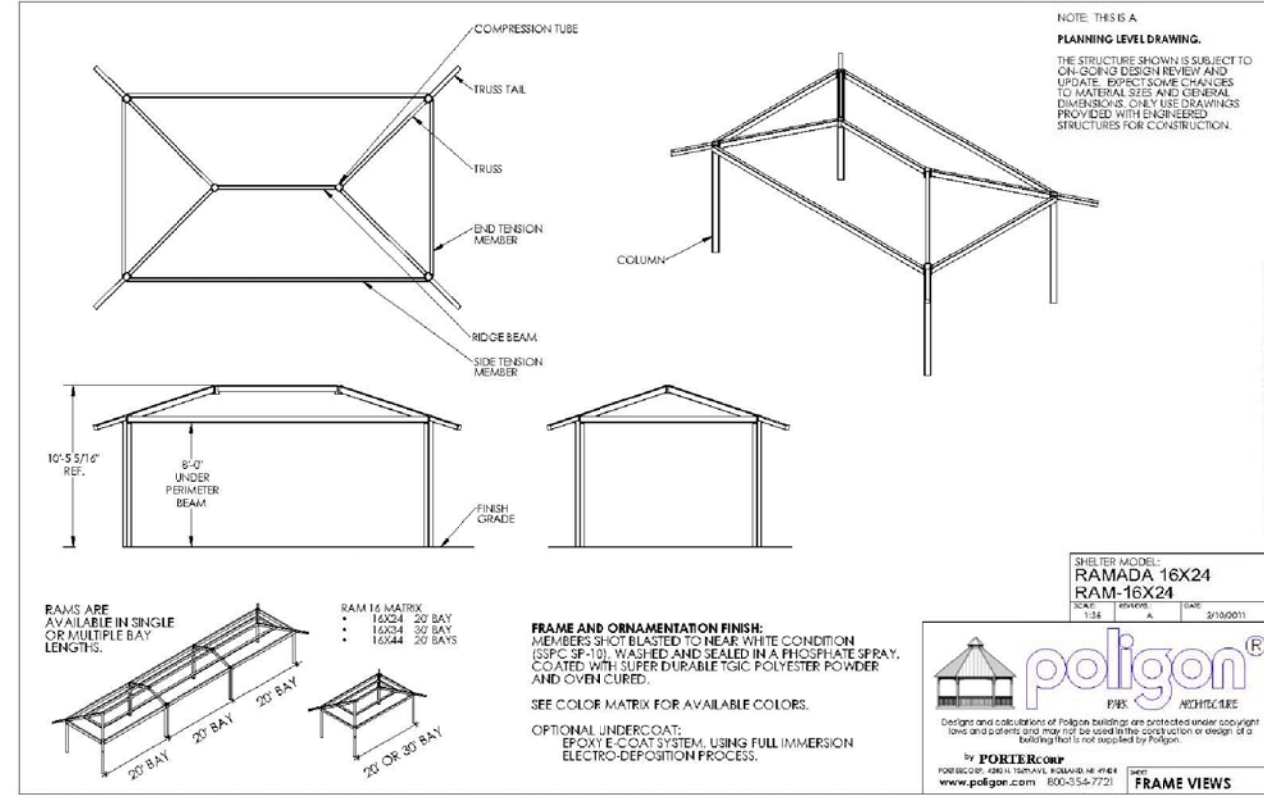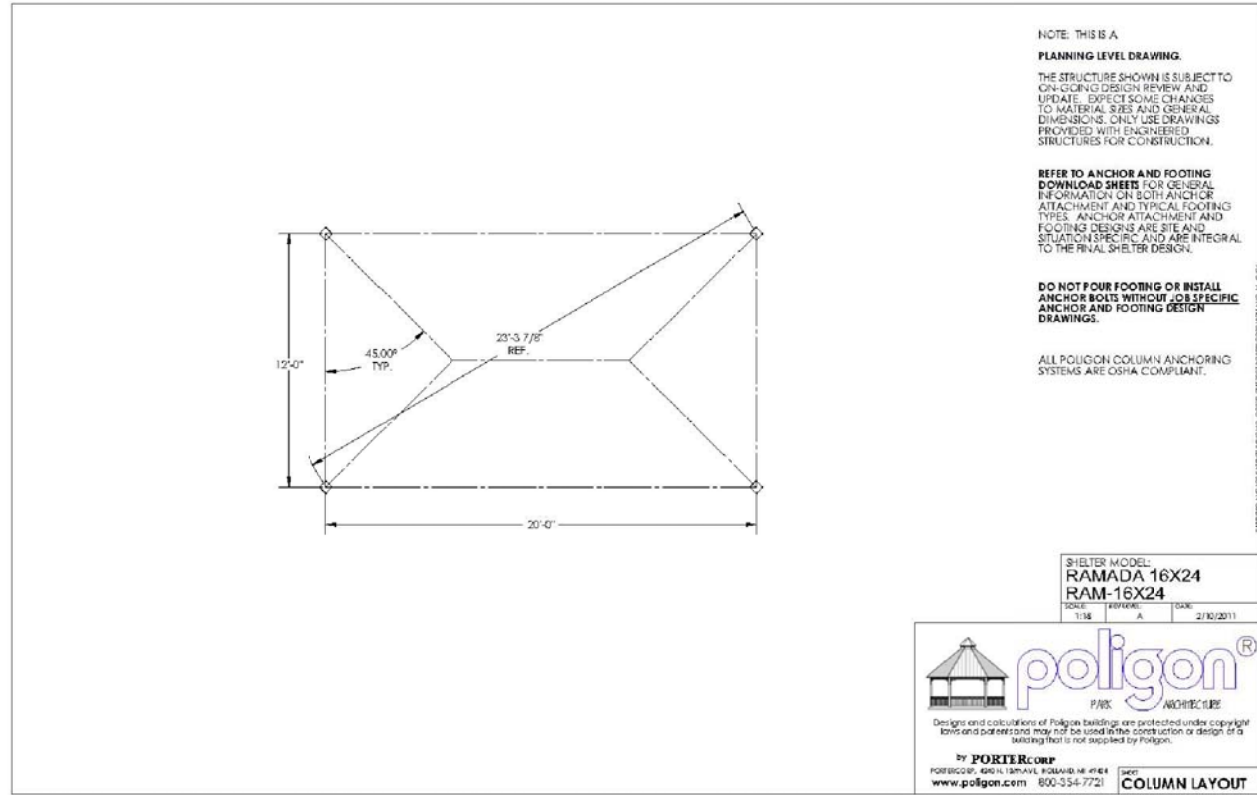

RAMADA 16X24

PROP. POLYGON 16' X 24' PICNIC SHELTER

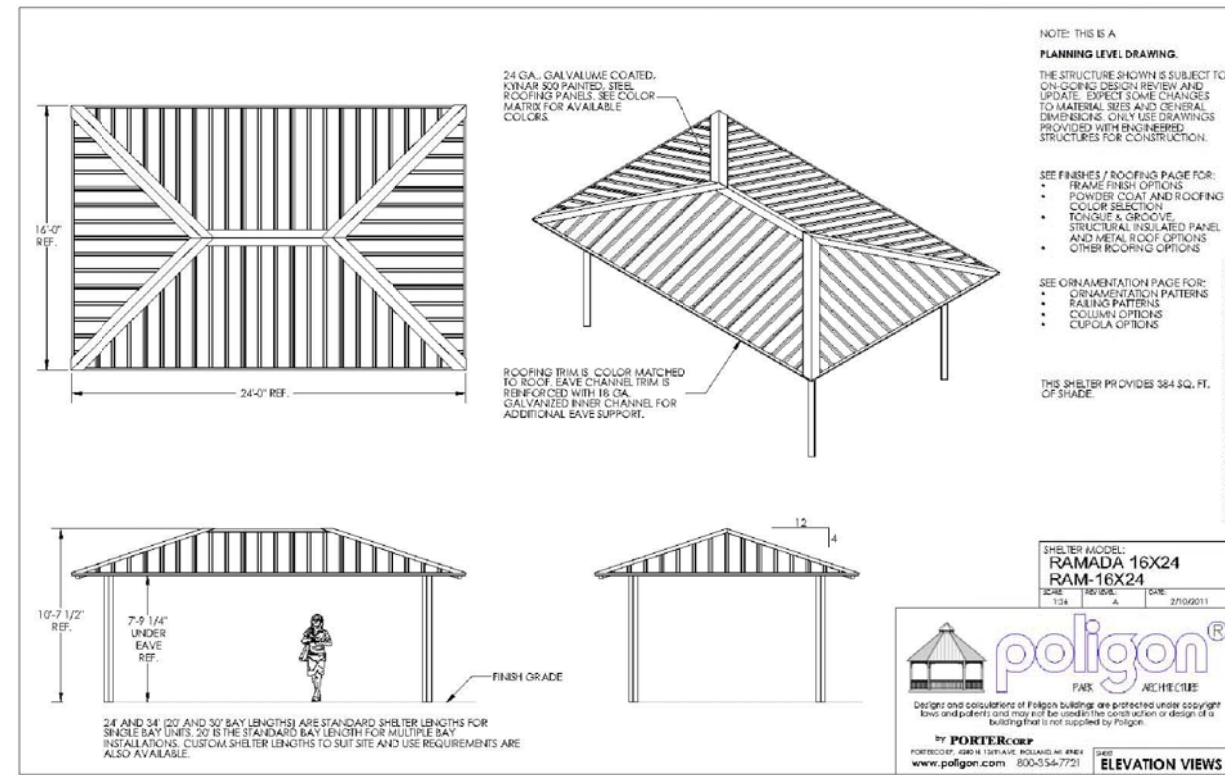

No.	Revision	Date
1	**	**

Sheet Title: **PICNIC SHELTER CUT SHEETS**

Project: **ANGEL PARK- 201 WEST TAYLOR RUN PKWY. PICNIC SHELTER IMPROVEMENTS**

1108 JEFFERSON STREET
CITY OF ALEXANDRIA, VIRGINIA 22314


SCALE:

RPCA
Recreation, Parks, and Cultural Activities
1108 Jefferson Street - Lee Center
City of Alexandria, VA

Contract No.	
Date: 02/11/13	Scale: as shown
Approved by: **	
Drawn by: JL	
Sheets in Set:	Sheet No.
Set No.	A5