


US RESEARCH &  
SPECIAL PROGRAMS

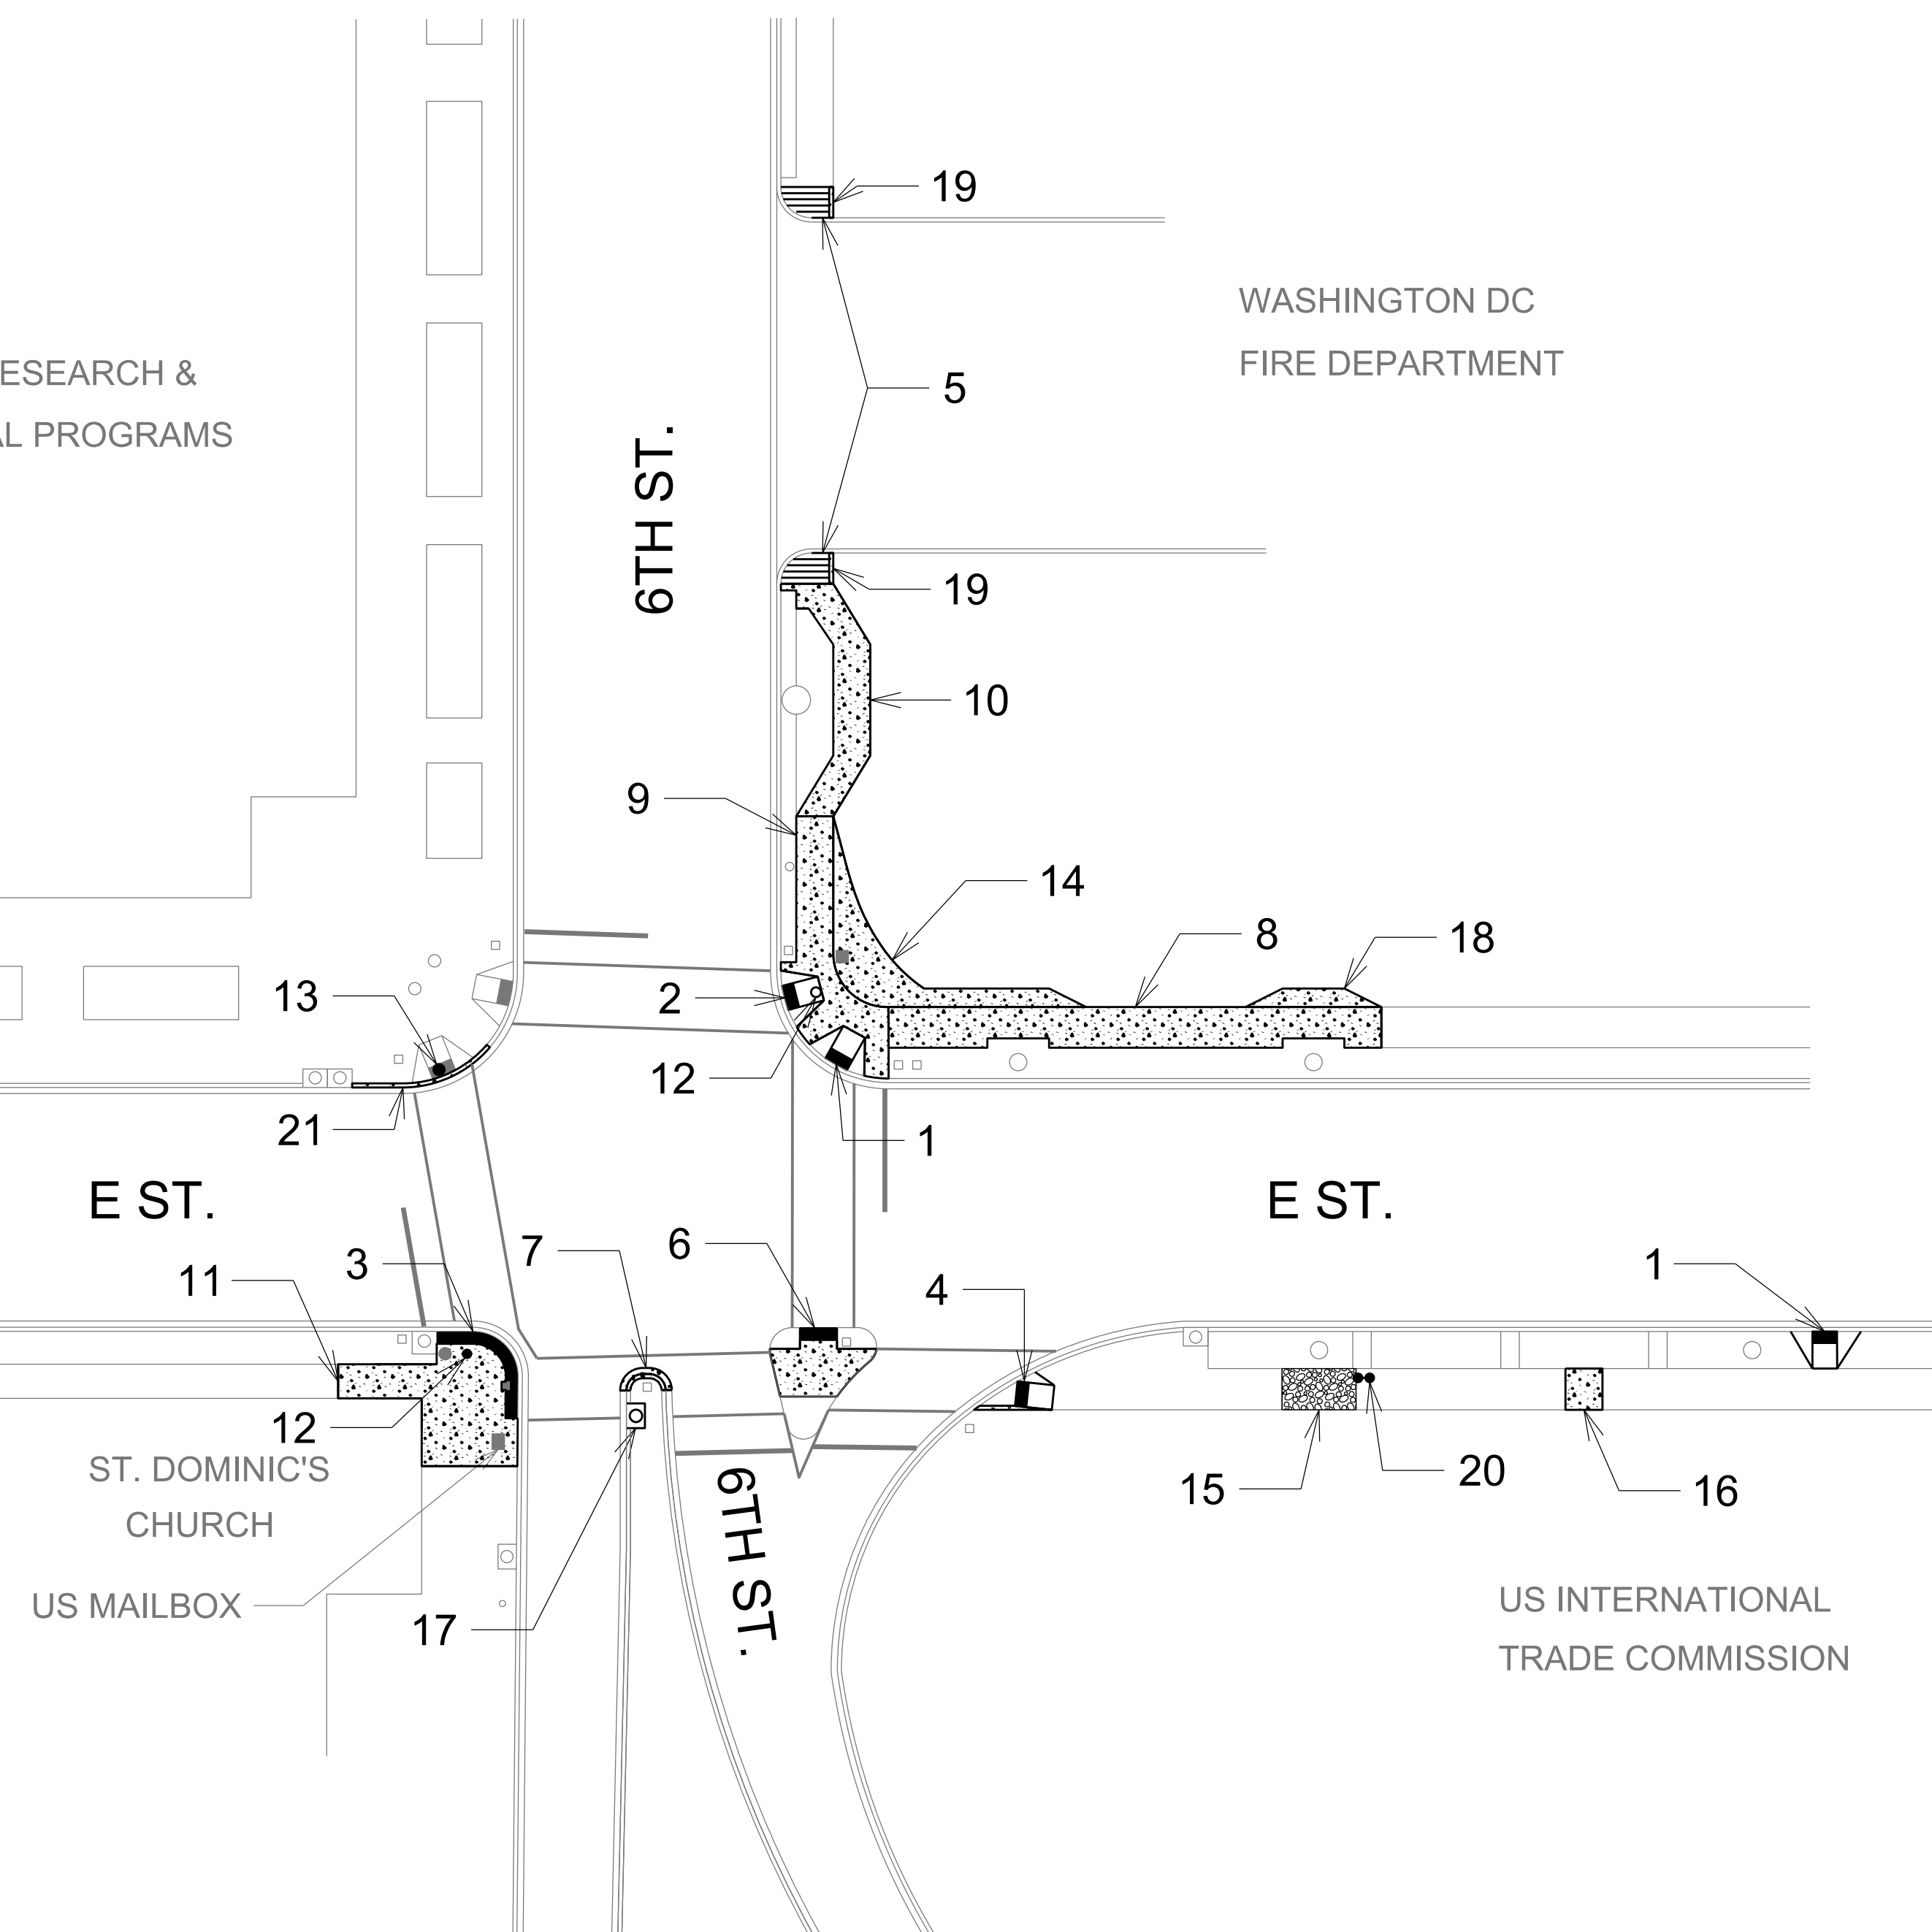

CONSTRUCTION NOTES:

1. REMOVE AND REPLACE RAMP
2. NEW RAMP
3. BLENDED TRANSITION
4. REMOVE AND REPLACE RAMP WITH DIRECTIONAL RAMP, WITH HEADER CURB INSTEAD OF FLARE
5. REMOVE AND REPLACE RAMP WITH COMBINATION RAMP, NO DOMES
6. MEDIAN CUT THROUGH, 6' WIDE EACH DIRECTION
7. CUT AWAY MEDIAN, CURB NOSE 1' FROM LIGHT POLE
8. REPAIR AND REPLACE PCC SIDEWALK, 72' X 6'
9. REPAIR AND REPLACE PCC SIDEWALK, 41' X 6'
10. ADD PCC SIDEWALK, 41' X 6'
11. REPAIR AND REPLACE PCC SIDEWALK, 30' X 22'
12. ADJUST MANHOLE FRAME
13. REMOVE AND REPAIR PCC ON TOP OF MANHOLE COVER
14. ADD PCC SIDEWALK, 51' X 9'
15. ADD POROUS FLEXIBLE PAVING, 12' X 6'
16. REPAIR AND REPLACE PCC SIDEWALK, 6' X 6'
17. ADJUST STANDARD BASIN TOP
18. ADD PCC SIDEWALK, 22' X 3'
19. ADD PCC CURB, 0.7 CY
20. MOVE ADA METER 70' EAST, TOWARDS U.S. TRADE COMMISSION'S ENTRANCE
21. REPAIR AND REPLACE PCC CURB, 0.35 CY

LEGEND		PCC SIDEWALK
		BRICK SIDEWALK
		GRASS
		EXISTING CONDITIONS
		PROPOSED CONDITIONS
	DETECTABLE WARNING SURFACE	

**The  
Temple  
Group,  
Inc.**

1120 Connecticut Avenue, NW  
Suite 310  
Washington, DC 20036  
Ph.: 202-822-6600  
Fax: 202-822-6603  
www.thetemplegroup.com

No.	DESCRIPTION	NAME	DATE
REVISIONS			

DISTRICT OF COLUMBIA DEPARTMENT OF TRANSPORTATION INFRASTRUCTURE PROJECT MANAGEMENT ADMINISTRATION	
CITY-WIDE AMERICANS WITH DISABILITIES ACT COMPLIANCE DCKA-2011-C-0059	
6TH ST. AT E ST., SW	
PROJECT ENG. <u>AK</u>	DESIGN BY <u>AK</u>
CHECKED BY <u>AK</u>	DRAWN BY <u>VMD</u>
FILE _____	DATE _____
SHEET 01 OF 01	
DWG NO.	