

hord | coplan | macht

ARCHITECTURE
LANDSCAPE ARCHITECTURE
PLANNING
INTERIOR DESIGN

750 East Pratt Street Suite 1100
Baltimore MD 21202
410-837-7311
410-837-6530 Fax
www.hcm2.com

CONSULTANTS

Civil
VIKA, Inc.
20251 Century Blvd.
Suite 400
Germantown, MD 20874
301-916-4100
301-916-2262 FAX
www.vika.com

MEP

Century Engineering, Inc.
10710 Gilroy Road
Hunt Valley, MD 21031
443-589-2400
443-589-2401
www.centuryeng.com

Structural

Tadger-Cohen-Edelson
1109 Spring St., 5th Floor
Silver Spring, MD 20910
301-587-1820
301-588-1966 FAX
www.tadgerco.com

RECEIVED
By Foutler-Pratt Contracting, LLC at 9:32 am, Feb 08, 2012

REVISIONS

SHEET TITLE
HARDSCAPE
CONSTRUCTION PLAN -
LEVEL 5


SCALE DATE PROJ#
As Indicated 02.06.2012 208124.20

PROJECT PHASE
BULLETIN 4 -
ISSUED FOR CONSTRUCTION

DRAWING #

L2.3

© 2012 Hord Coplan & Macht Inc.

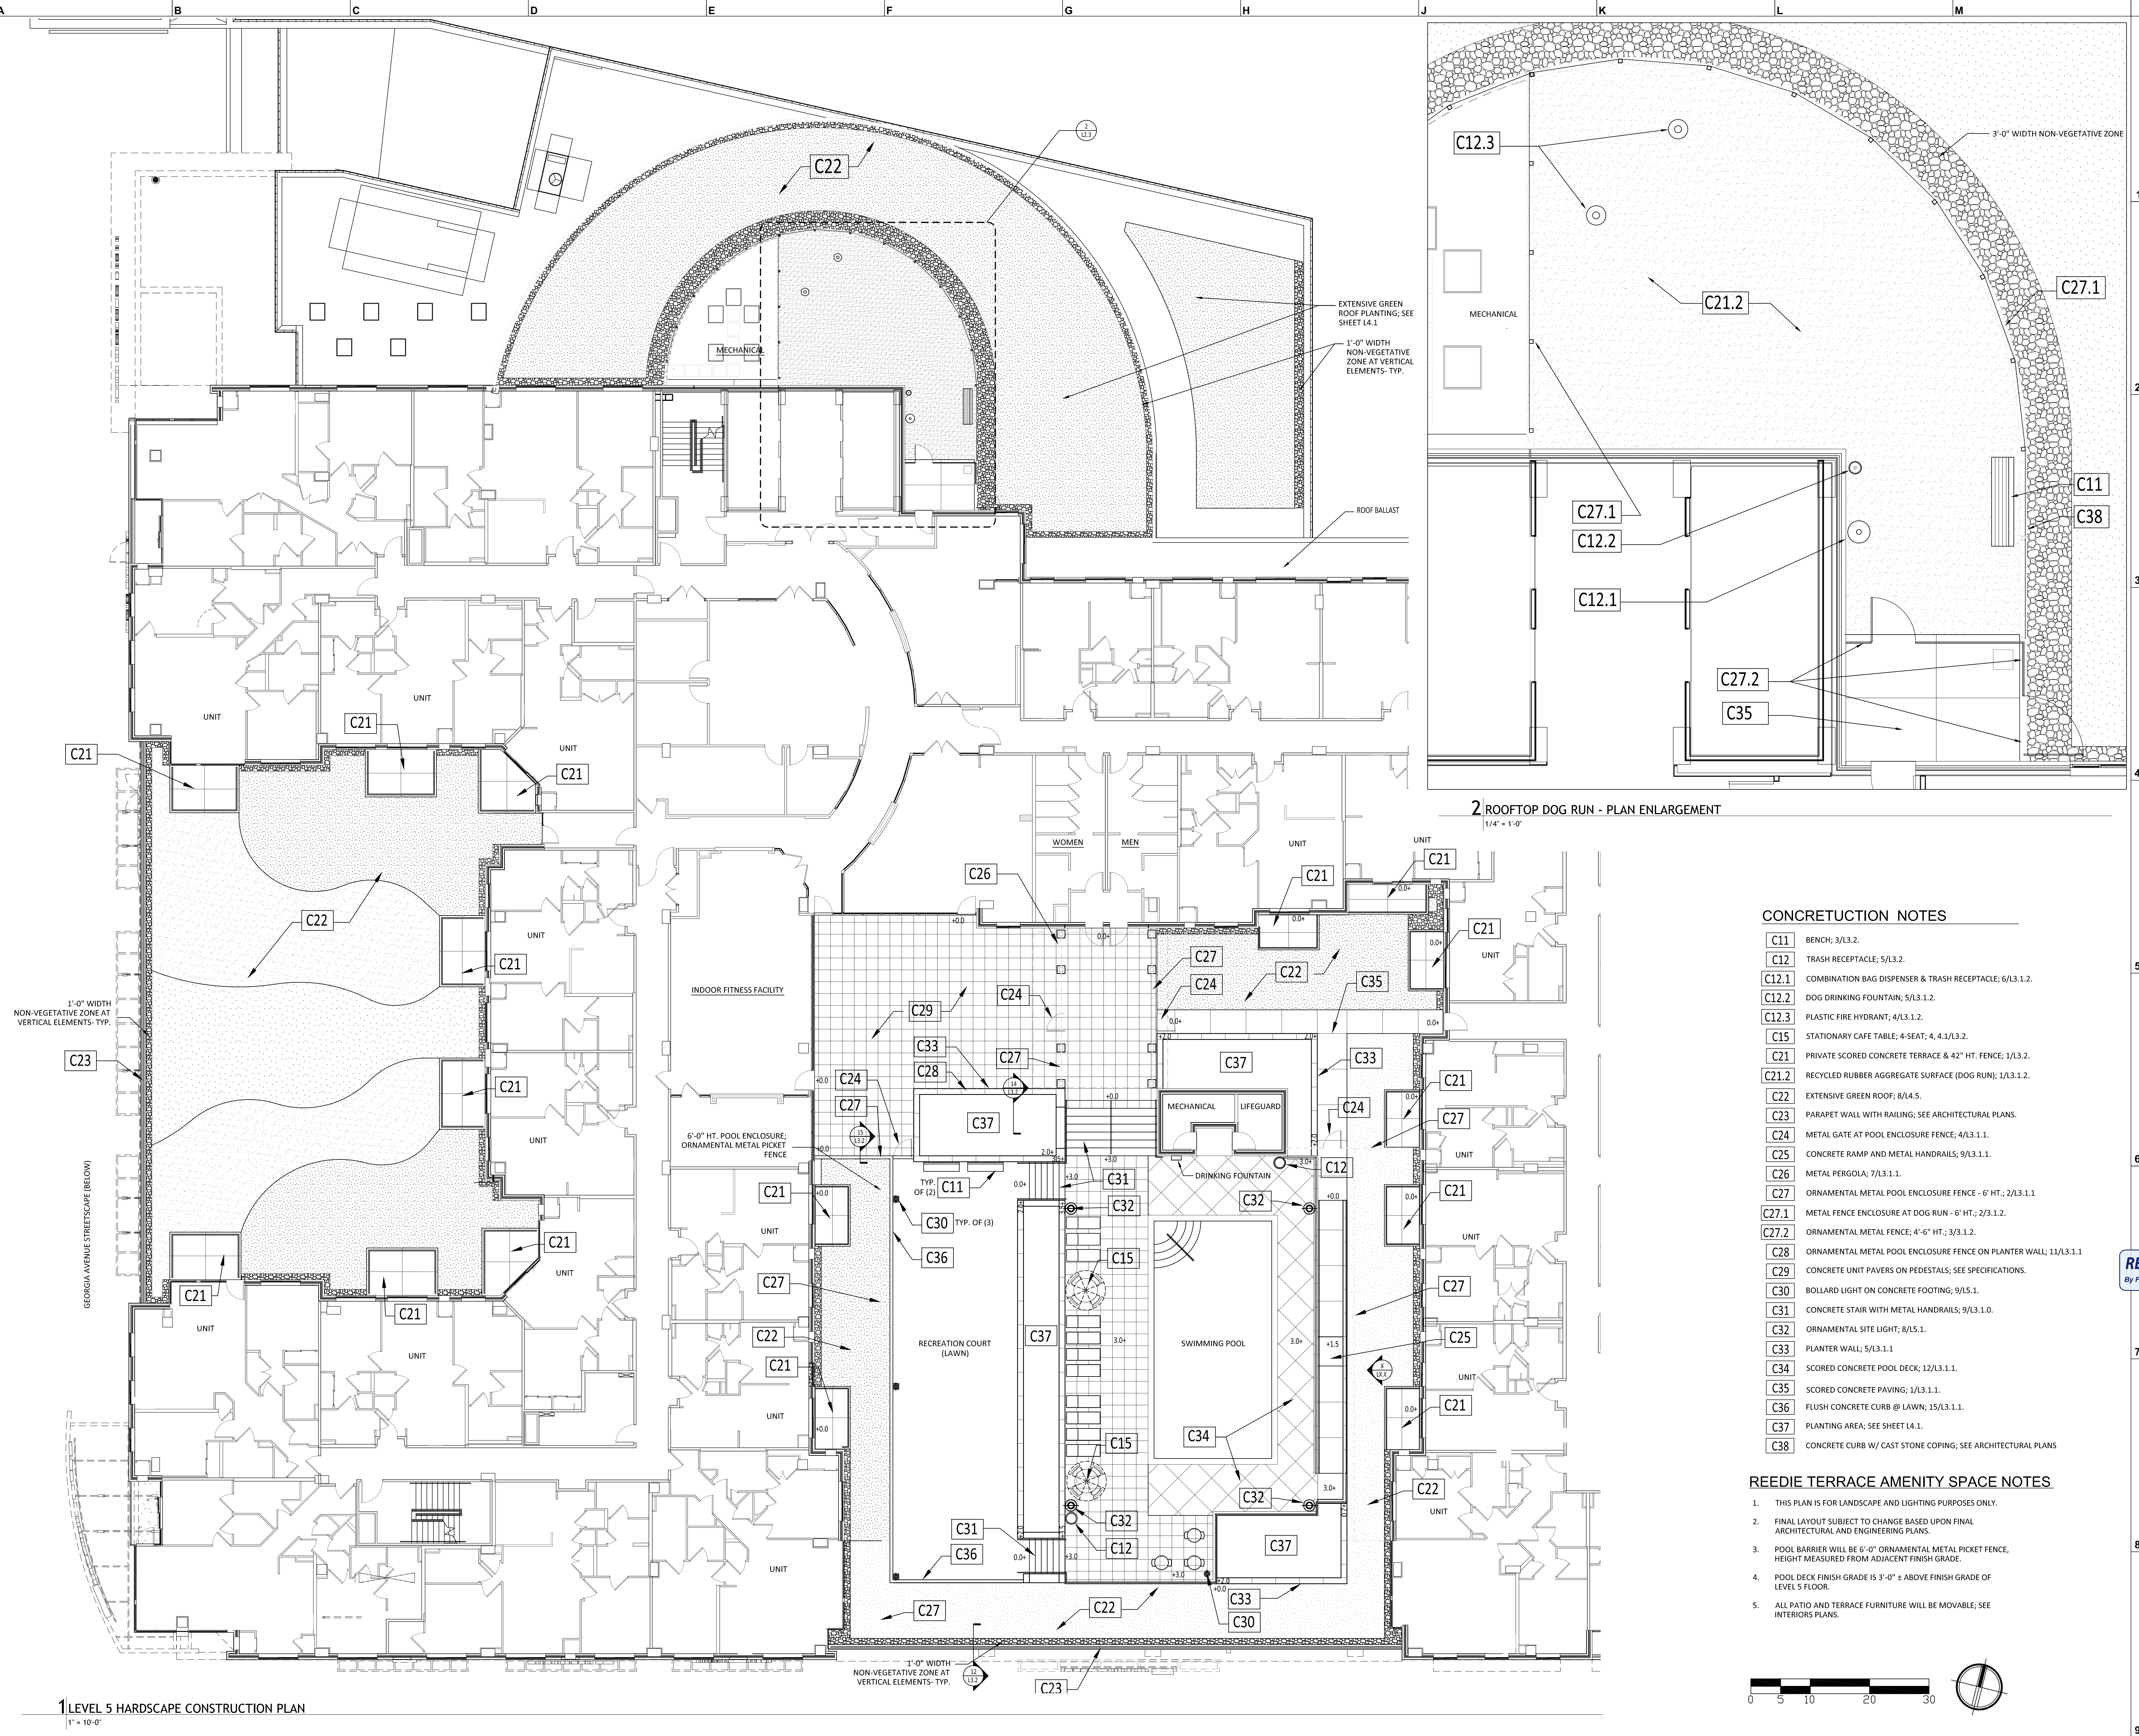


2 ROOFTOP DOG RUN - PLAN ENLARGEMENT
1/4" = 1'-0"

CONCREUTION NOTES

- C11 BENCH; 3/L3.2.
- C12 TRASH RECEPTACLE; 5/L3.2.
- C12.1 COMBINATION BAG DISPENSER & TRASH RECEPTACLE; 6/L3.1.2.
- C12.2 DOG DRINKING FOUNTAIN; 5/L3.1.2.
- C12.3 PLASTIC FIRE HYDRANT; 4/L3.1.2.
- C15 STATIONARY CAFE TABLE; 4-SEAT; 4, 4.1/L3.2.
- C21 PRIVATE SCORED CONCRETE TERRACE & 42" HT. FENCE; 1/L3.2.
- C21.2 RECYCLED RUBBER AGGREGATE SURFACE (DOG RUN); 1/L3.1.2.
- C22 EXTENSIVE GREEN ROOF; 8/L4.5.
- C23 PARAPET WALL WITH RAILING; SEE ARCHITECTURAL PLANS.
- C24 METAL GATE AT POOL ENCLOSURE FENCE; 4/L3.1.1.
- C25 CONCRETE RAMP AND METAL HANDRAILS; 9/L3.1.1.
- C26 METAL PERGOLA; 7/L3.1.1.
- C27 ORNAMENTAL METAL POOL ENCLOSURE FENCE - 6' HT.; 2/L3.1.1
- C27.1 METAL FENCE ENCLOSURE AT DOG RUN - 6' HT.; 2/3.1.2.
- C27.2 ORNAMENTAL METAL FENCE; 4'-6" HT.; 3/3.1.2.
- C28 ORNAMENTAL METAL POOL ENCLOSURE FENCE ON PLANTER WALL; 11/L3.1.1
- C29 CONCRETE UNIT PAVERS ON PEDESTALS; SEE SPECIFICATIONS.
- C30 BOLLARD LIGHT ON CONCRETE FOOTING; 9/L5.1.
- C31 CONCRETE STAIR WITH METAL HANDRAILS; 9/L3.1.0.
- C32 ORNAMENTAL SITE LIGHT; 8/L5.1.
- C33 PLANTER WALL; 5/L3.1.1
- C34 SCORED CONCRETE POOL DECK; 12/L3.1.1.
- C35 SCORED CONCRETE PAVING; 1/L3.1.1.
- C36 FLUSH CONCRETE CURB @ LAWN; 15/L3.1.1.
- C37 PLANTING AREA; SEE SHEET L4.1.
- C38 CONCRETE CURB W/ CAST STONE COPING; SEE ARCHITECTURAL PLANS

REEDIE TERRACE AMENITY SPACE NOTES

1. THIS PLAN IS FOR LANDSCAPE AND LIGHTING PURPOSES ONLY.
2. FINAL LAYOUT SUBJECT TO CHANGE BASED UPON FINAL ARCHITECTURAL AND ENGINEERING PLANS.
3. POOL BARRIER WILL BE 6'-0" ORNAMENTAL METAL PICKET FENCE, HEIGHT MEASURED FROM ADJACENT FINISH GRADE.
4. POOL DECK FINISH GRADE IS 3'-0" ± ABOVE FINISH GRADE OF LEVEL 5 FLOOR.
5. ALL PATIO AND TERRACE FURNITURE WILL BE MOVABLE; SEE INTERIORS PLANS.

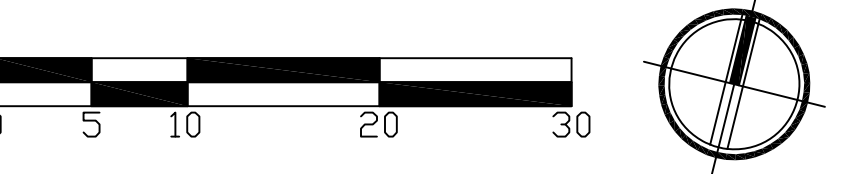

1 LEVEL 5 HARDSCAPE CONSTRUCTION PLAN
1" = 10'-0"