


Add this section as pervious material ±50'

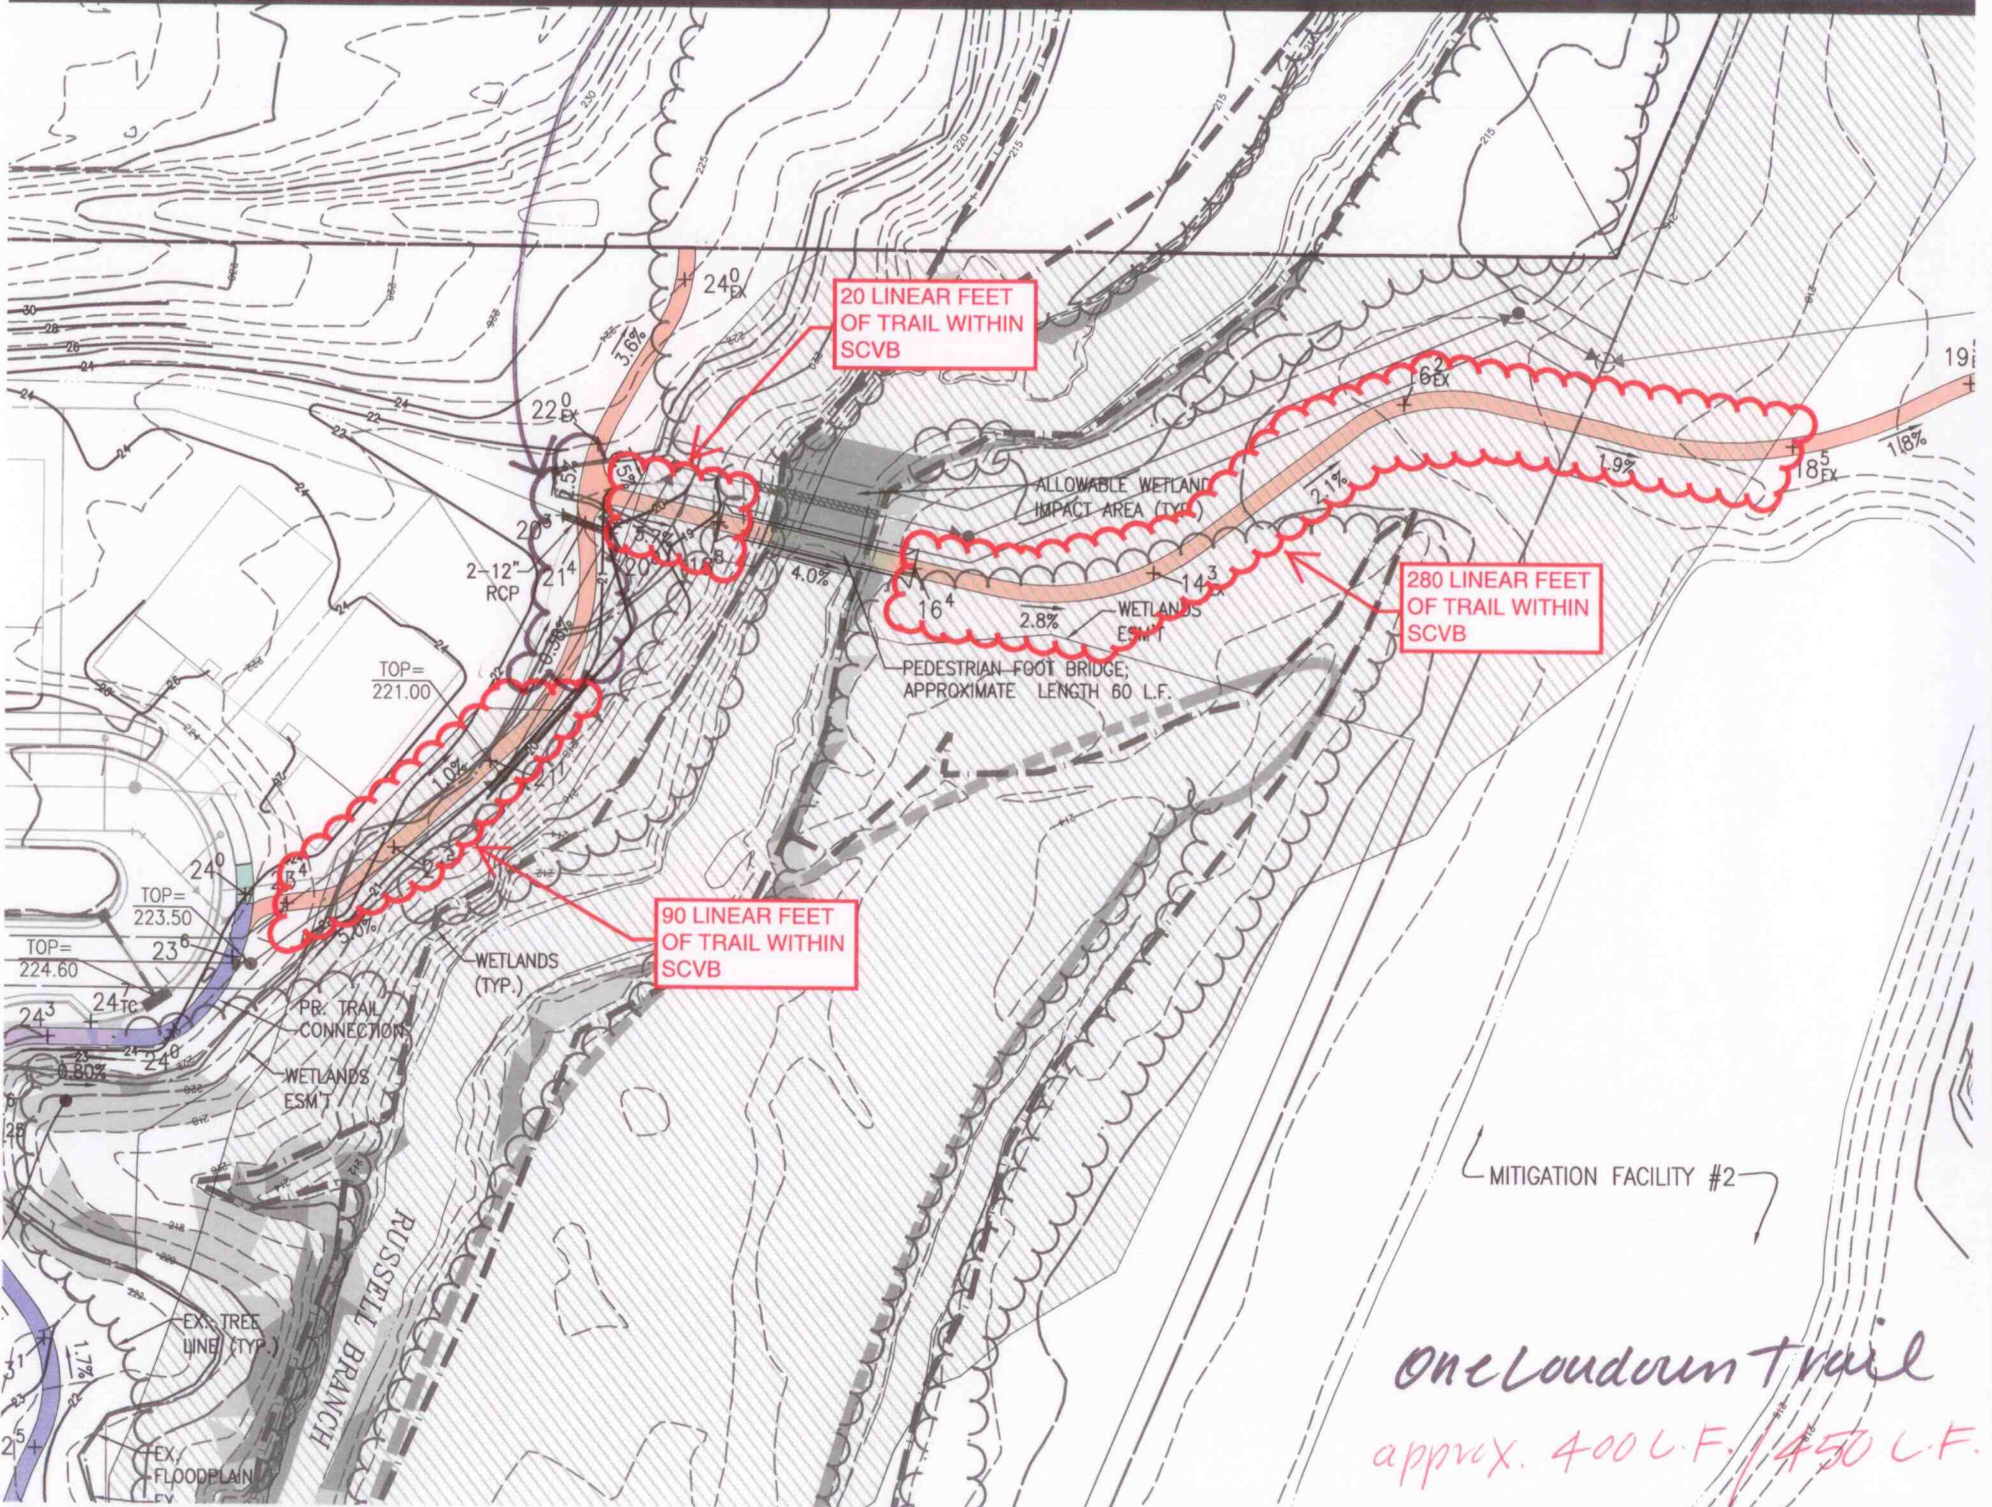

20 LINEAR FEET OF TRAIL WITHIN SCVB

280 LINEAR FEET OF TRAIL WITHIN SCVB

90 LINEAR FEET OF TRAIL WITHIN SCVB

MITIGATION FACILITY #2

One Loudoun Trail  
approx. 400 L.F. / 450 L.F.