


FLEXI-STONE SYSTEM APRON
 BY CAPITOL FLEXI-PAVE,
 OR EQUIVALENT

01 BUILDING ENTRANCE

SCALE : 1" = 10'-0"

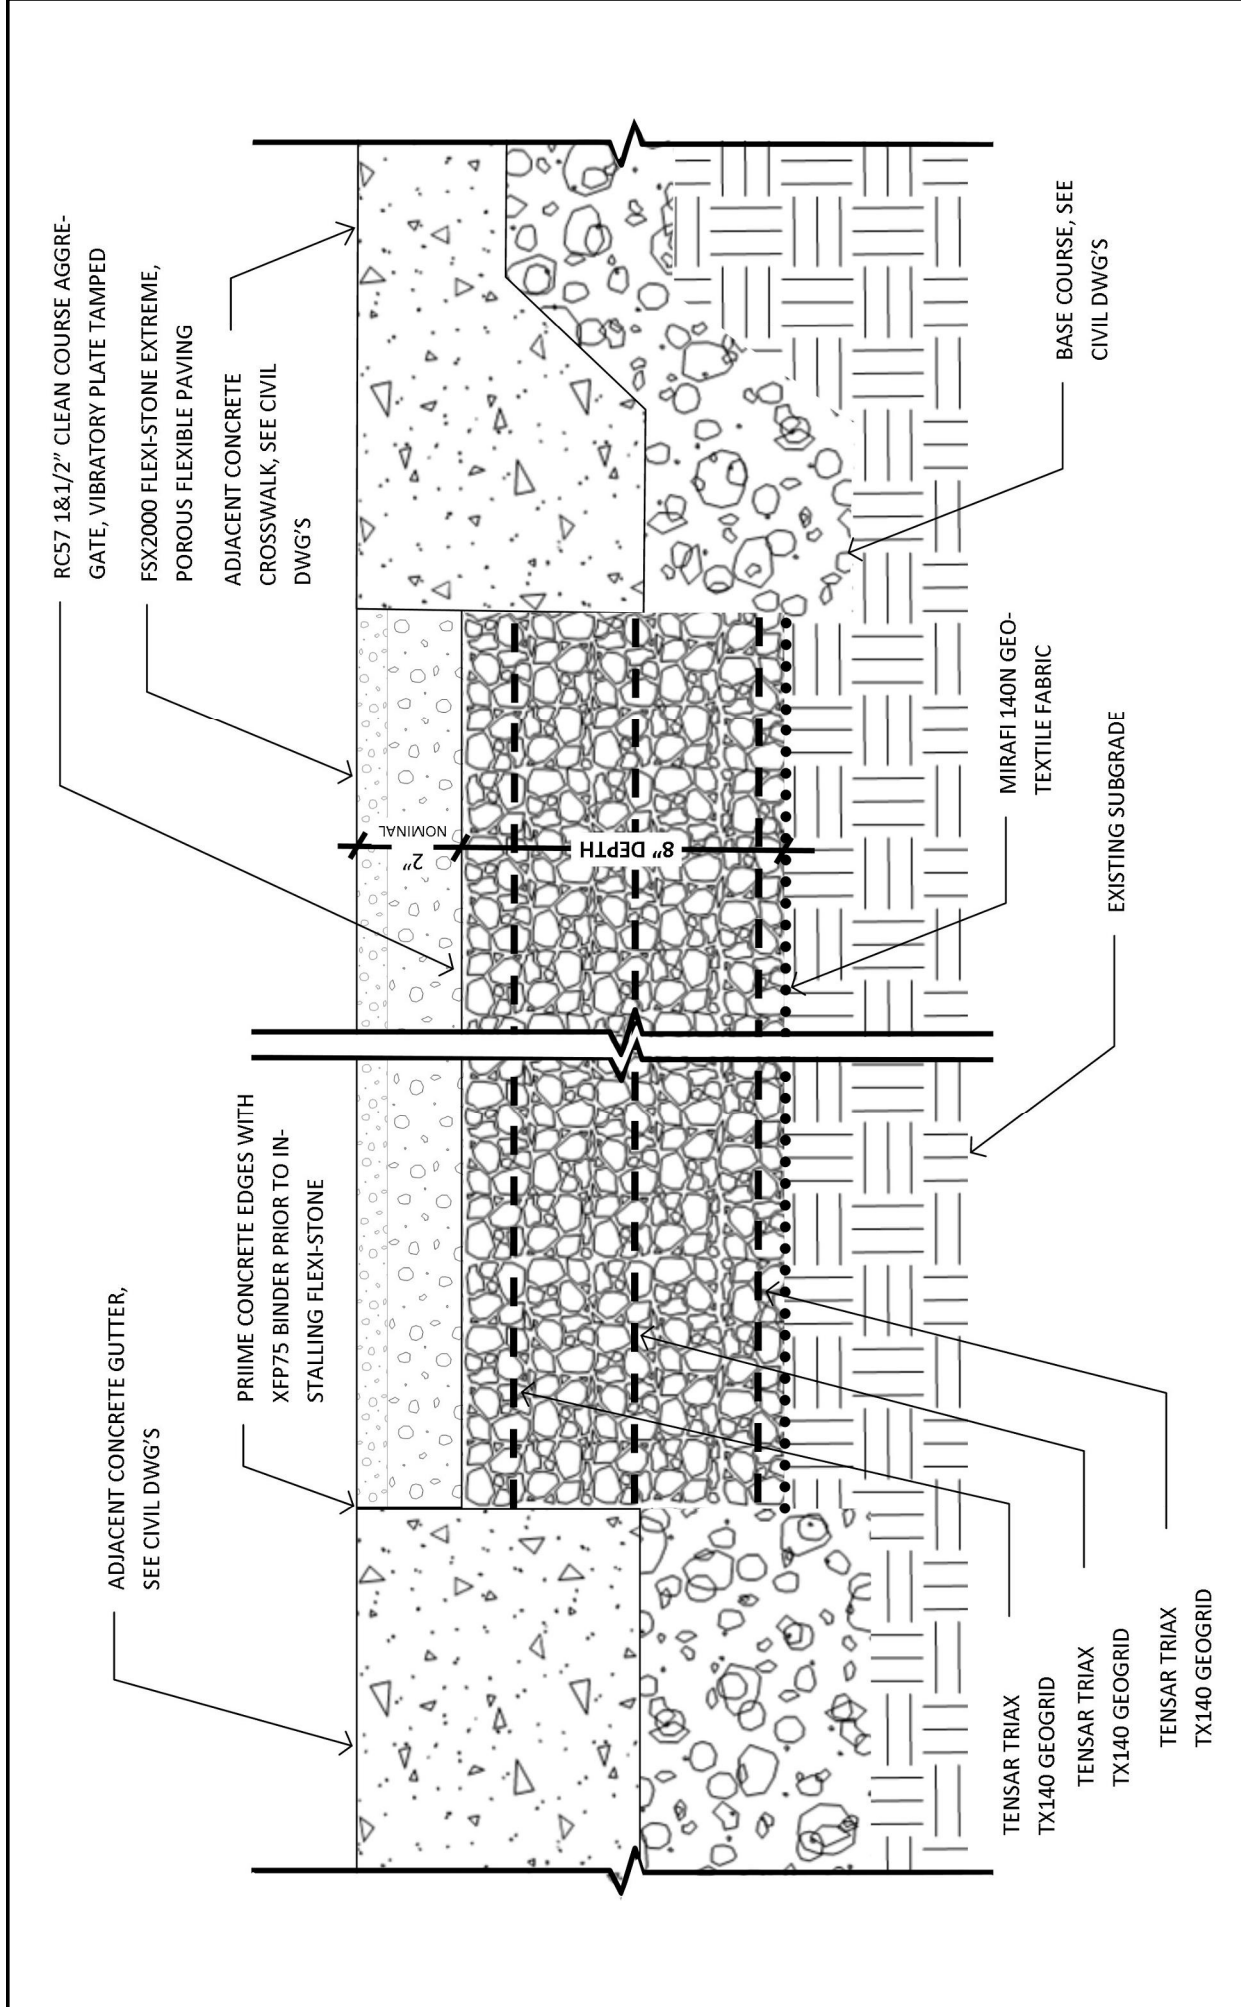

TITLE:	
FSX2000, FLEXI-STONE EXTREME, POROUS VEHICULAR PAVEMENT	
DRAWN BY:	REVISION DATE:
NJA	
DATE:	SCALE:
10/28/15	NTS

Capitol Flexi-Pave, LLC
 18323 Woodburn Rd
 Leesburg, VA 20175
 202.760.1099 PH
 571.312.9208 FX
www.capitolflexipave.com

NOTE:
 ALL INFORMATION SHOWN IS SUGGESTED. DUE TO APPLICATION VARIANCES, IT IS THE RESPONSIBILITY OF THE ENGINEER OF RECORD TO PROVIDE ALL INFORMATION REQUIRED TO SUIT LOCAL BUILDING CODES AND REGULATIONS. THIS DETAIL IS FOR REPRESENTATIVE PURPOSES ONLY AND SHOULD NOT BE SOLELY USED FOR CONSTRUCTION PURPOSES UNLESS IT HAS BEEN CERTIFIED AND SEALED BY A QUALIFIED ENGINEER.

CAPITOL FLEXI-PAVE

DUE TO VARIANCES IN LOCAL CODES, CONSTRUCTION PRACTICES AND REQUIREMENTS, ALL DETAILS SHALL BE CONSTRUCTED IN ACCORDANCE WITH SUCH LOCAL CODES. CONSTRUCTION PRACTICES AND REQUIREMENTS REGARDLESS OF DETAIL CONSTRUCTION SHOWN IN DRAWING. CAPITOL FLEXI-PAVE, LLC RESERVES THE RIGHT TO CHANGE SPECIFICATIONS SHOWN WITHOUT NOTICE. ALL CHANGES TO SPECIFICATIONS CAN ONLY BE APPROVED BY CAPITOL FLEXI-PAVE, LLC

DETAIL NO. 138.00.00

© 2015 Capitol Flexi-Pave, LLC